
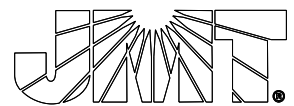
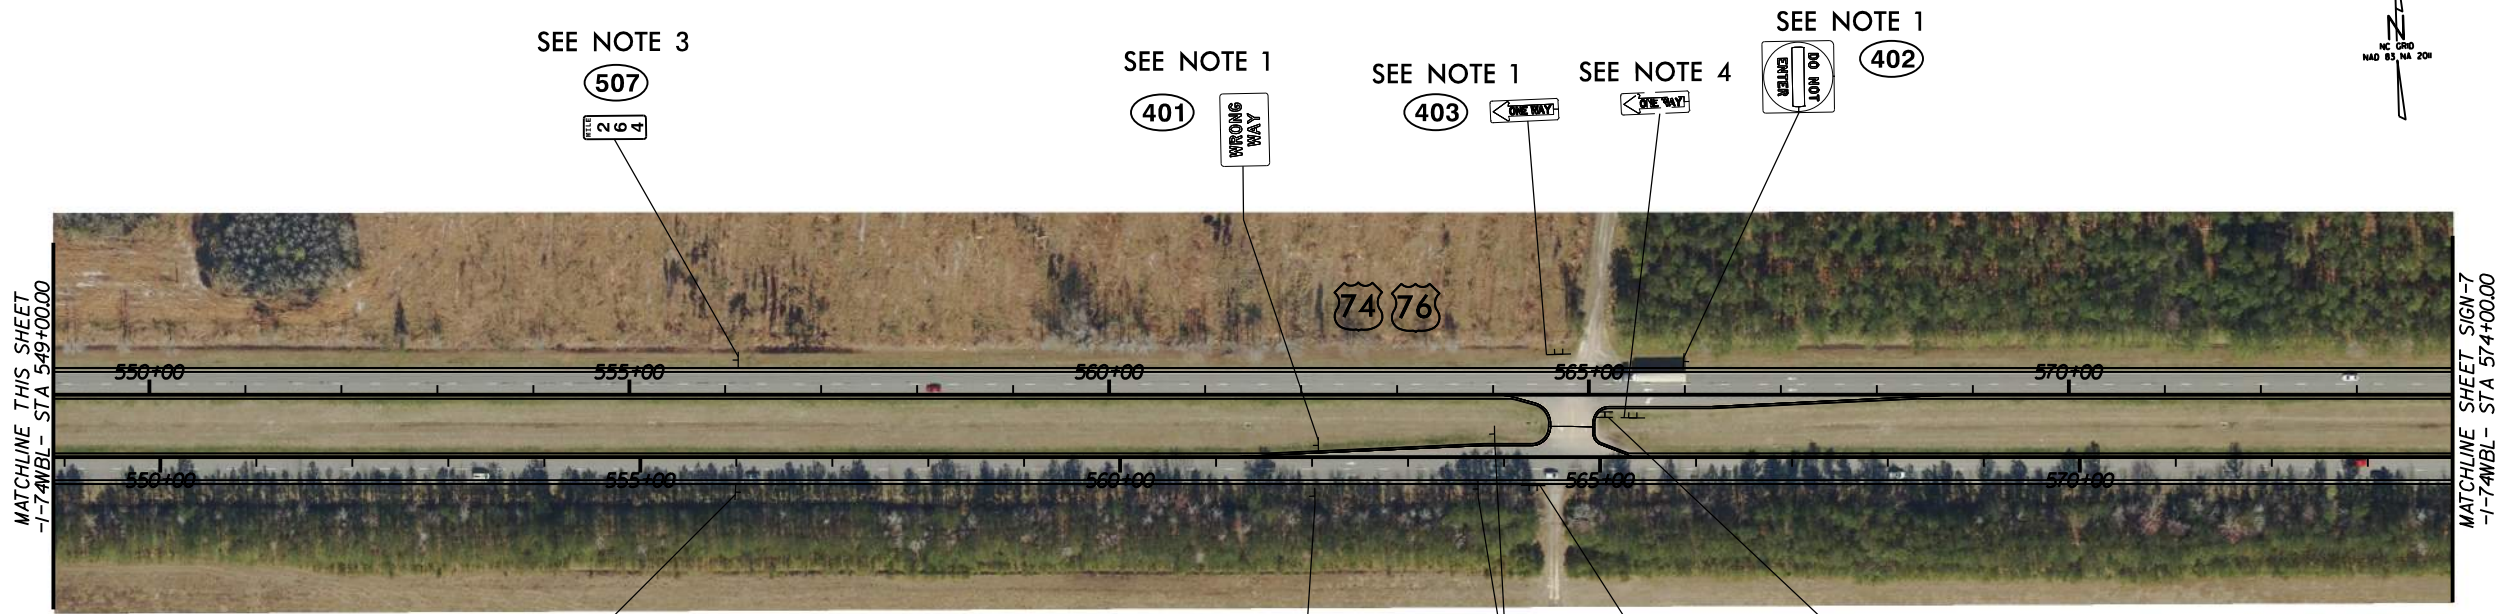
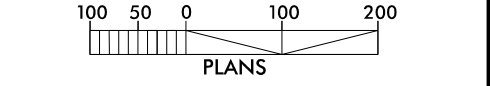


8/17/99

PROJECT REFERENCE NO. HI-0015	SHEET NO. SIGN-6
DocuSigned by: <i>Richard D. Lasher</i> CAE5DBC928E4E2... 11/17/2023	
	
	



- PROJECT NOTES**
- DISPOSAL OF SIGN AND SIGN ERECTION, ALL SIGNS TYPE D, E AND F
 - SIGN ERECTION, TYPE E
 - SIGN ERECTION, TYPE F
 - DISPOSAL OF SIGN, ALL SIGNS TYPE D, E AND F
 - DISPOSAL OF SIGN AND SIGN ERECTION, MILE MARKERS



I:\15\2023\1900765_002_HI-0016_US_74_From_E\CADD\HI-0015\Traffic\Signing\HI-0015_SIGN_06.dgn
 11/15/2023 9:00:00 AM
 Richard D. Lasher