
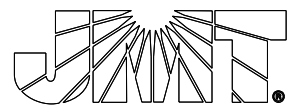
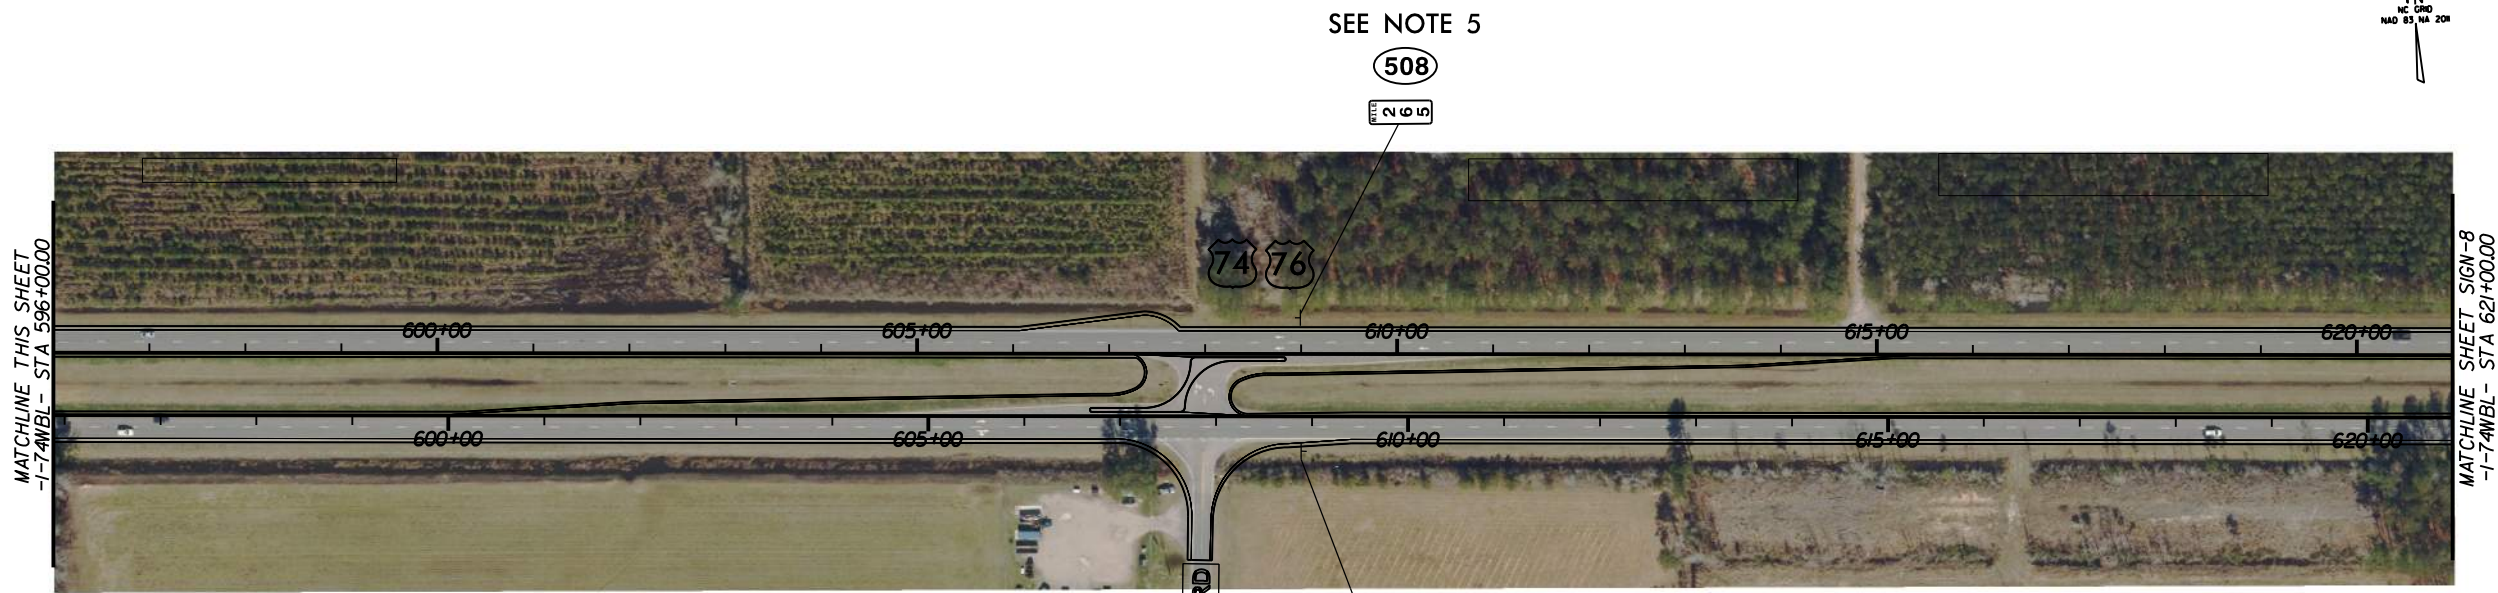


PROJECT REFERENCE NO. <b>HI-0015</b>	SHEET NO. <b>SIGN-7</b>
DocuSigned by: <i>Richard D. Lasher</i> CAE5DBC8928F4E2... 11/17/2023	
	
	



- PROJECT NOTES**
- DISPOSAL OF SIGN AND SIGN ERECTION, ALL SIGNS TYPE D, E AND F
  - SIGN ERECTION, TYPE E
  - SIGN ERECTION, TYPE F
  - DISPOSAL OF SIGN, ALL SIGNS TYPE D, E AND F
  - DISPOSAL OF SIGN AND SIGN ERECTION, MILE MARKERS

