
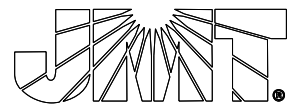
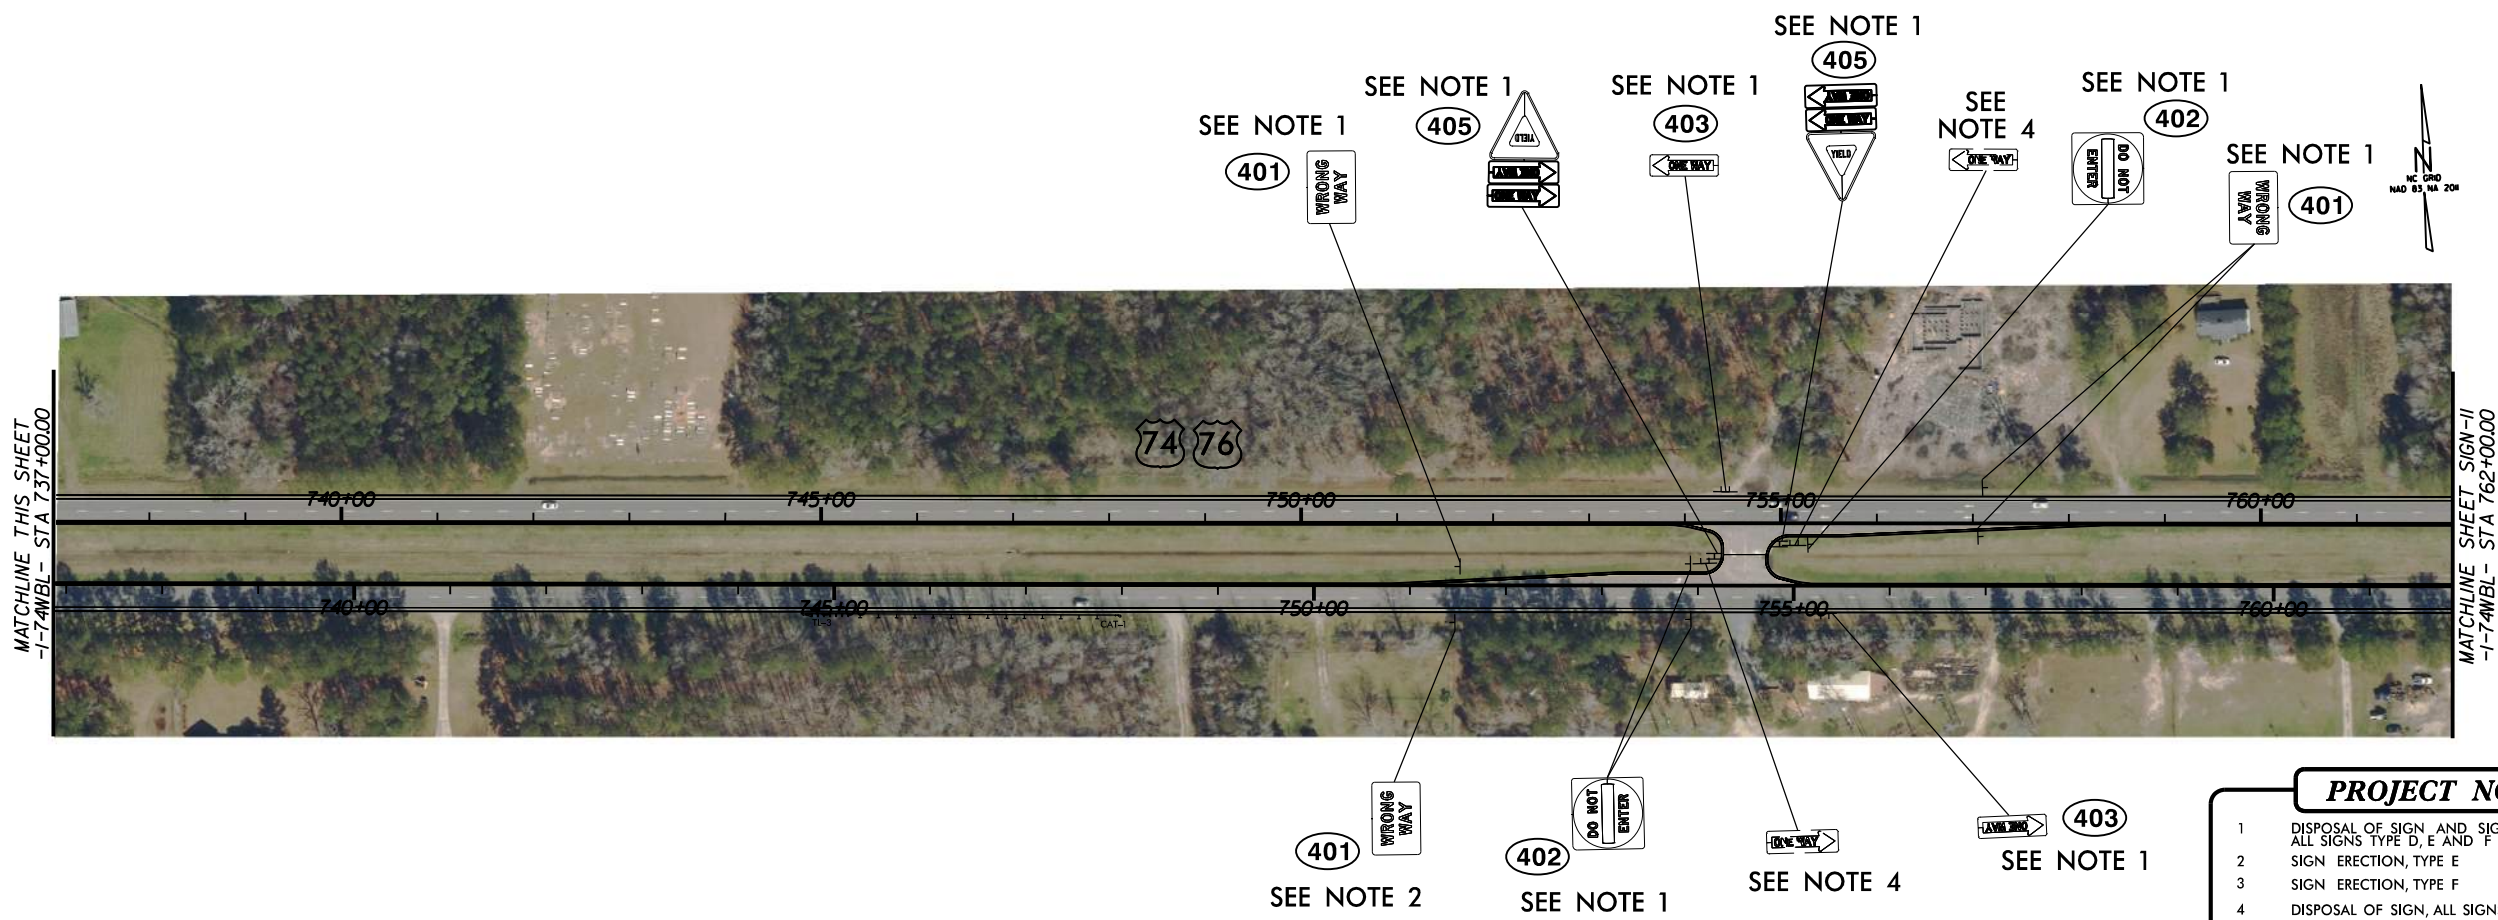


PROJECT REFERENCE NO. <i>HI-0015</i>	SHEET NO. <i>SIGN-10</i>
DocuSigned by: <i>Richard Lasher</i> CAF50BC8928F4E2... 11/17/2023	
	
	



- PROJECT NOTES**
- DISPOSAL OF SIGN AND SIGN ERECTION, ALL SIGNS TYPE D, E AND F
 - SIGN ERECTION, TYPE E
 - SIGN ERECTION, TYPE F
 - DISPOSAL OF SIGN, ALL SIGNS TYPE D, E AND F
 - DISPOSAL OF SIGN AND SIGN ERECTION, MILE MARKERS

