



NOTES

SEE TRAFFIC MANAGEMENT PLANS FOR LANE WIDTHS, SEQUENCING AND OTHER TRAFFIC CONTROL MEASURES FOR STAGING OF OVERLAY SURFACE PREPARATION AND LMC OVERLAY PLACEMENT.


THE CONTRACTOR SHALL SUBMIT TO REVIEW AND APPROVAL A PLAN FOR SCARIFICATION, SURFACE PREPARATION, PC OVERLAY PLACEMENT AND FINISHING TO ATTAIN THE FINAL SURFACE SLOPE AS INDICATED.

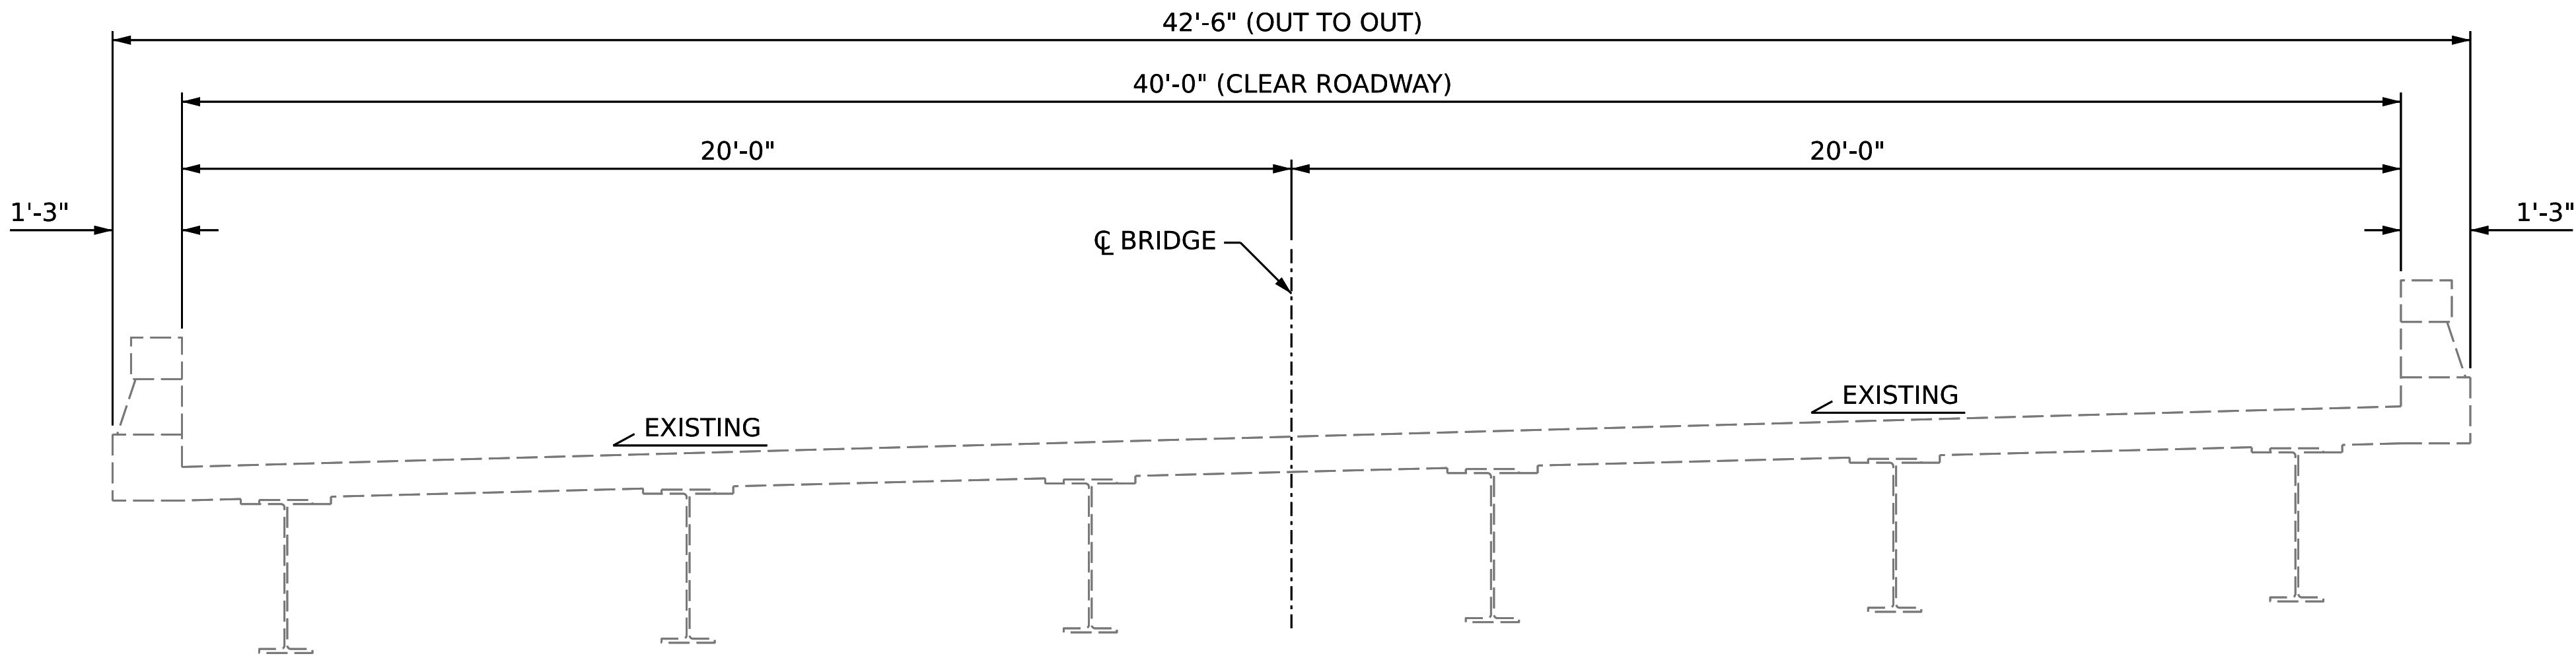


TYPICAL SECTION
(EXISTING)

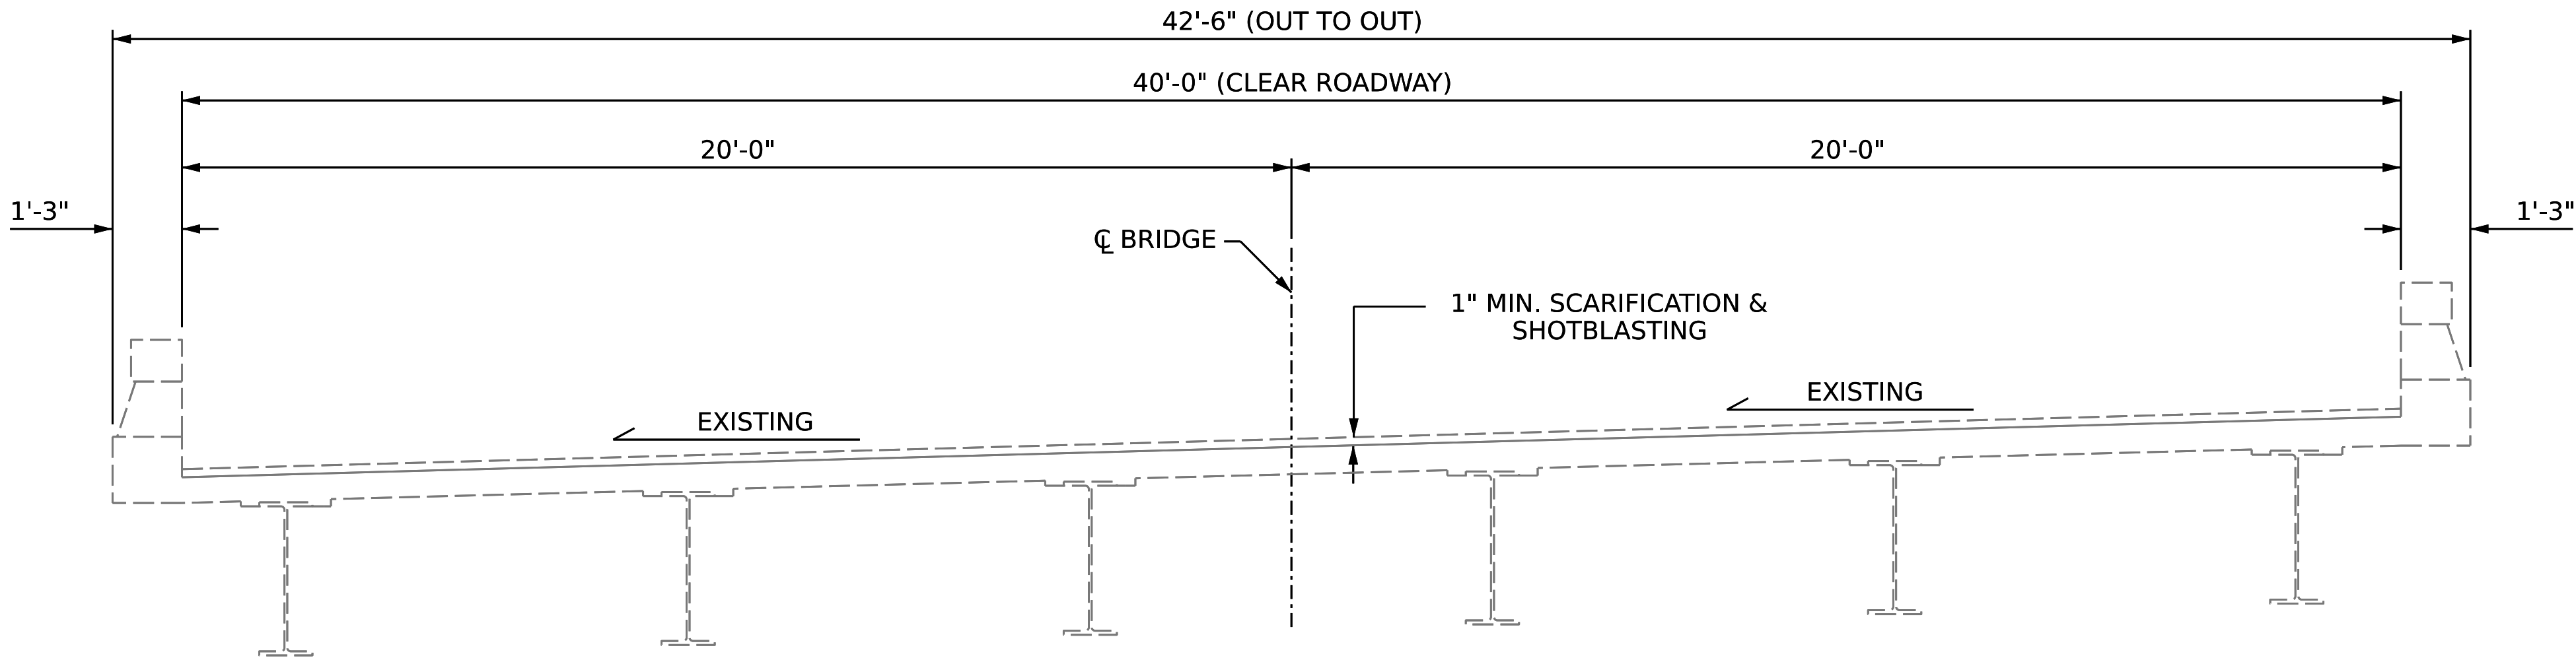


TYPICAL SECTION
(DECK PREPARATION)

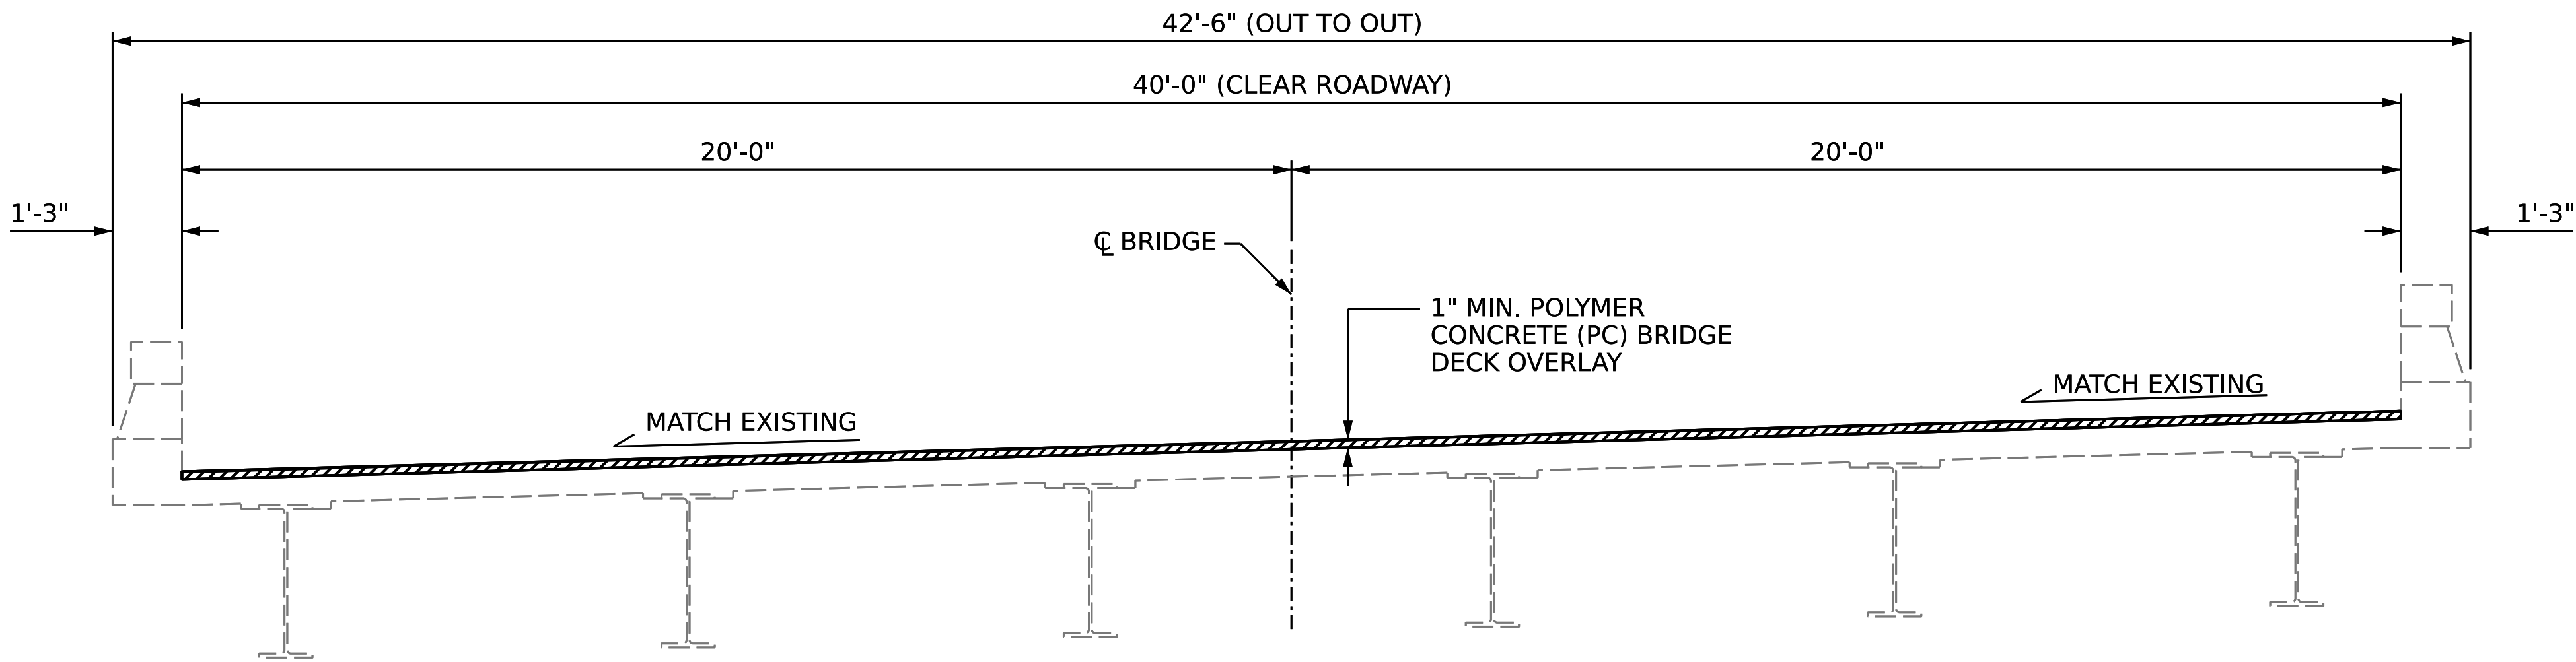

TYPICAL SECTION
(PROPOSED)

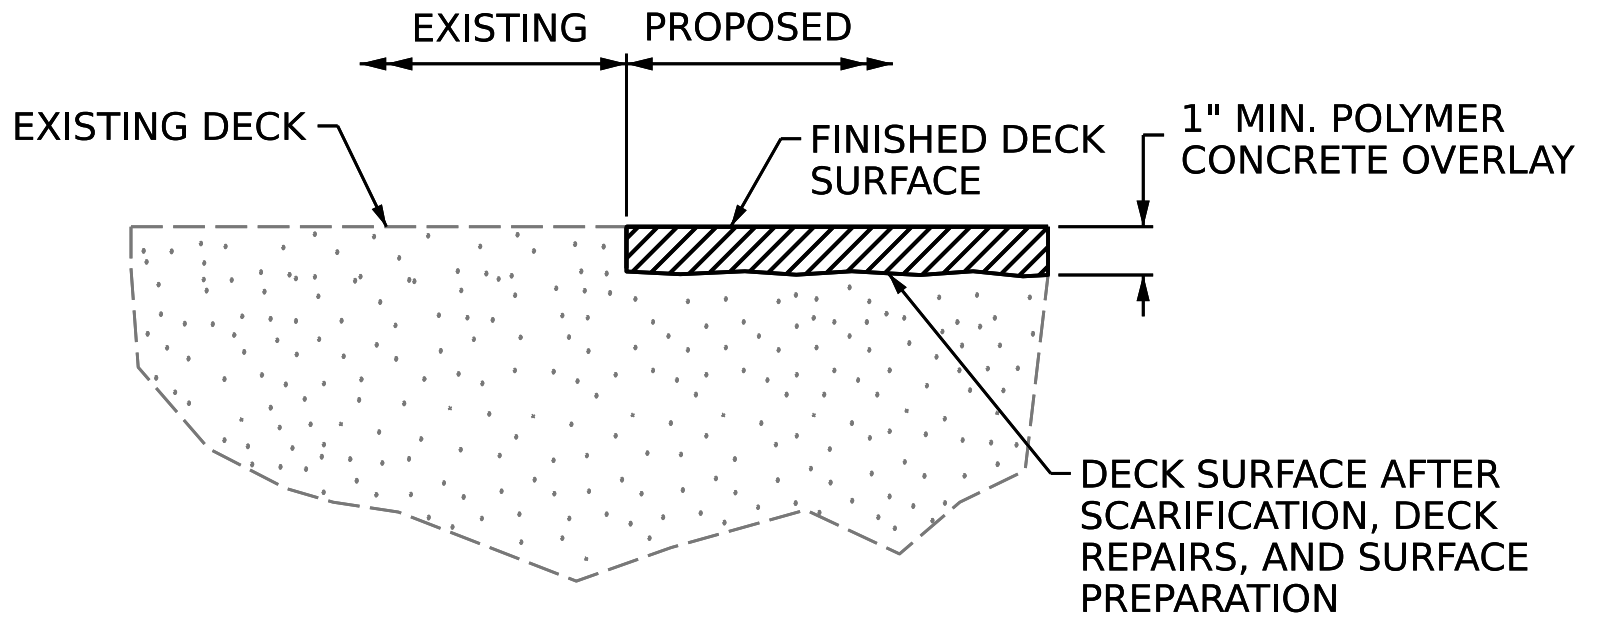


DETAIL FOR
POLYMER CONCRETE (PC) OVERLAY

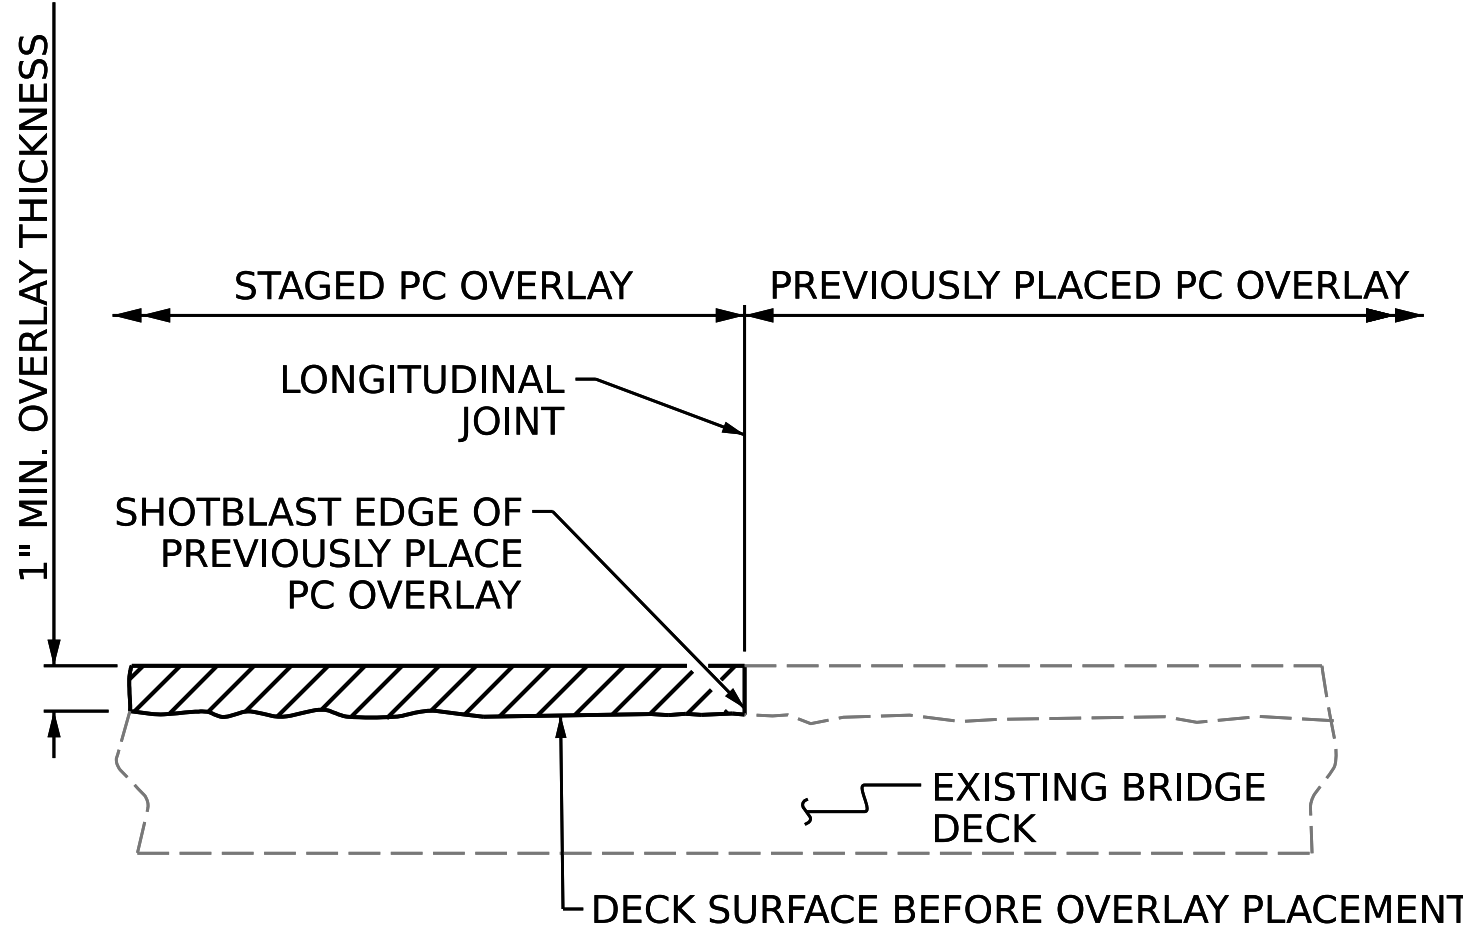

STAGED PC OVERLAY JOINT

PROJECT NO. HI-0015
COLUMBUS COUNTY
 BRIDGE NO. 230086

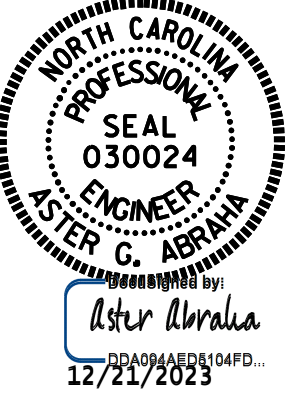

STATE OF NORTH CAROLINA
 DEPARTMENT OF TRANSPORTATION
 RALEIGH
**TYPICAL SECTION
 AND SURFACE
 PREPARATION DETAILS**

DRAWN BY : F. TOLSTON / S. T. SANDOR DATE : 10/2023
 CHECKED BY : G. AYES DATE : 10/2023
 DESIGN ENGINEER OF RECORD: DATE :

DOCUMENT NOT CONSIDERED
 FINAL UNLESS ALL
 SIGNATURES COMPLETED

REVISIONS						SHEET NO.
NO.	BY:	DATE:	NO.	BY:	DATE:	S2-2
1			3			TOTAL SHEETS
2			4			18