



TYPICAL SECTION NO. 4
USE FOR MAP 5

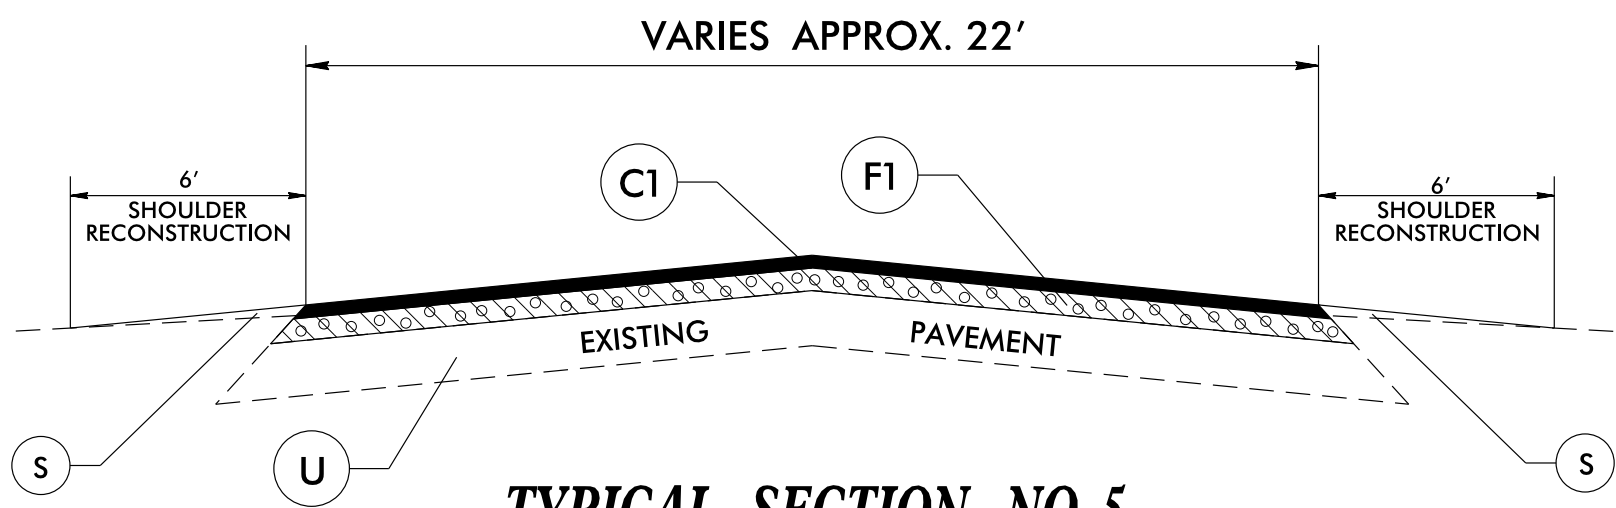

TYPICAL SECTION NO. 5
USE FOR MAPS 8 AND 9

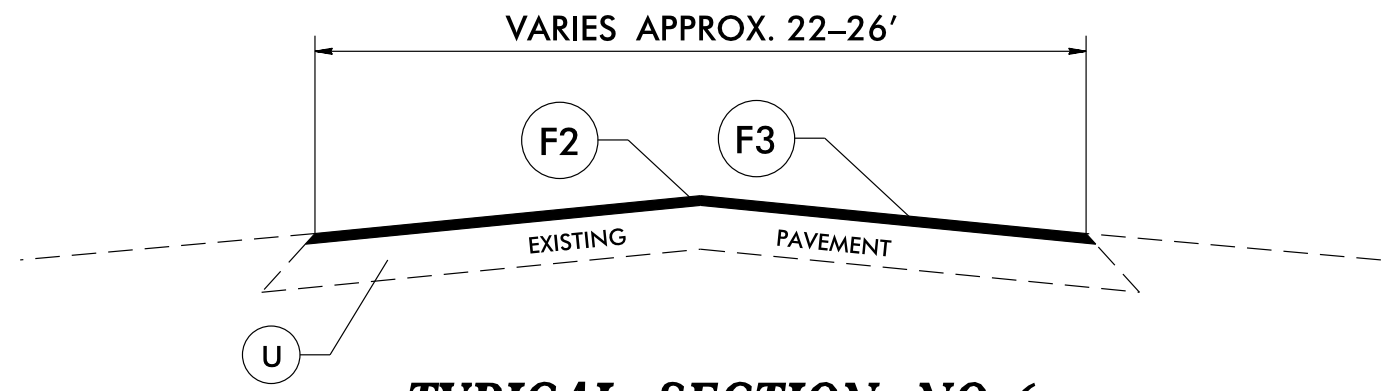

TYPICAL SECTION NO. 6
USE FOR MAP 5

PAVEMENT SCHEDULE	
C1	PROP. APPROX. 1.5" ASPHALT CONCRETE SURFACE COURSE, TYPE S9.5B, AT AN AVERAGE RATE OF 165 LBS. PER SQ. YD.
F1	PROPOSED ASPHALT SURFACE TREATMENT, MAT COAT WITH #67 STONE
F2	PROP. LATEX MODIFIED MICROSURFACING, TYPE II, AT A RATE OF 18 TO 22 LBS. PER SQ. YD.
F3	PROPOSED ASPHALT SURFACE TREATMENT, MAT COAT WITH #78M STONE
S	AGGREGATE SHOULDER BORROW
T	EARTH MATERIAL.
U	EXISTING PAVEMENT.
V1	MILLING 1.5" IN DEPTH