



JOINT REPAIR DETAIL

JOINT SCHEDULE	
MAP	# JOINTS
#7 SR 1358 GAP RD	6

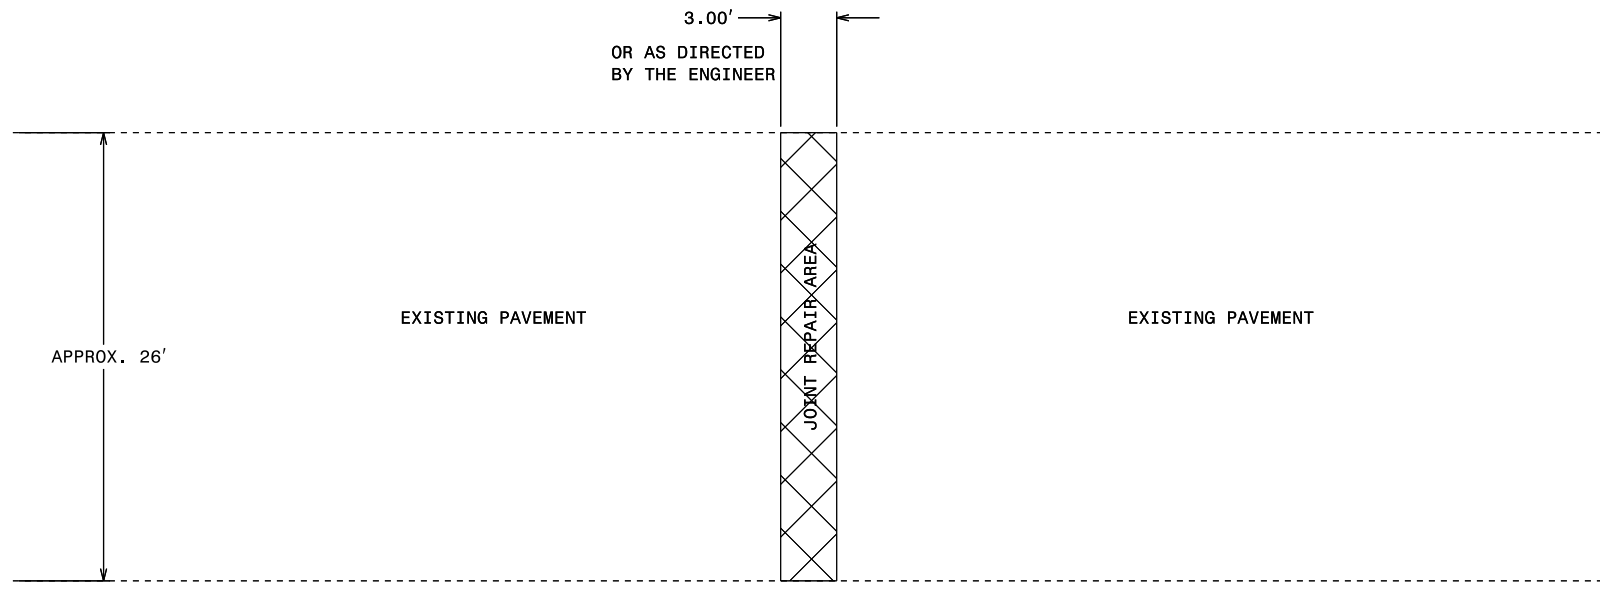

CONTRACTOR SHALL COORDINATE WITH RESIDENT ENGINEER'S OFFICE FOR LOCATION OF JOINTS TO BE REPAIRED.

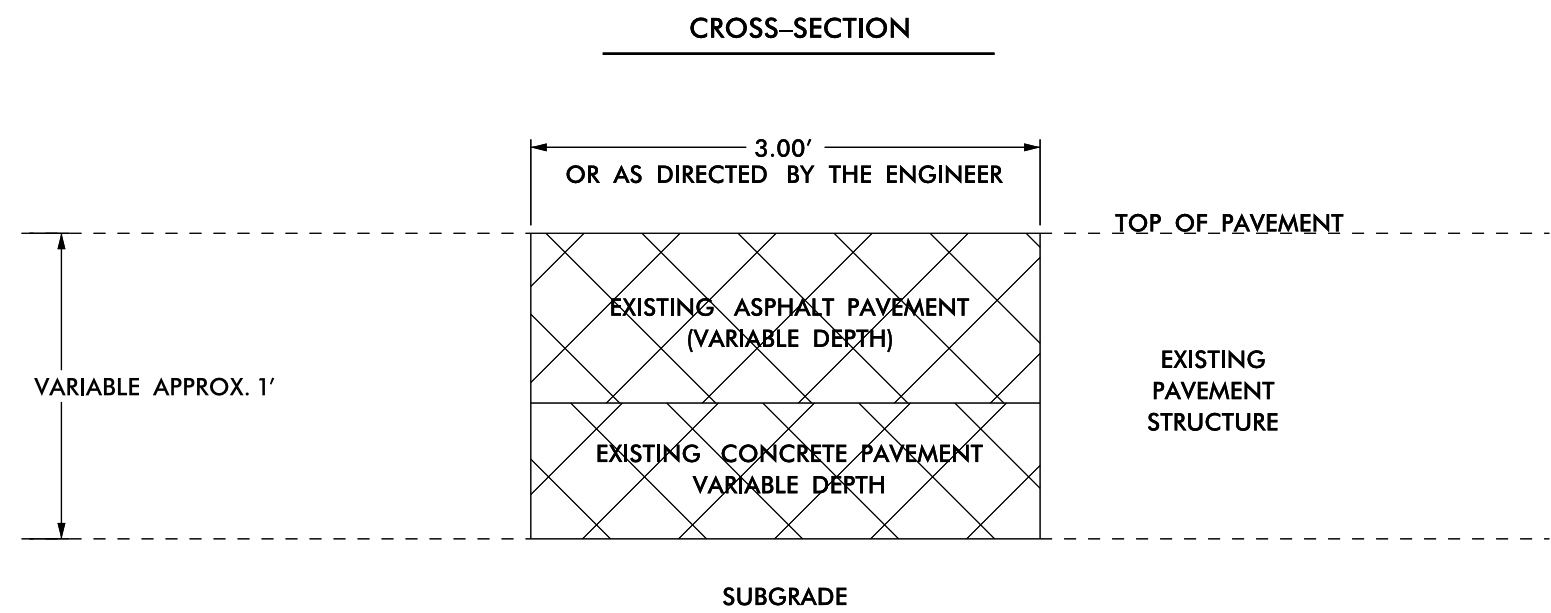

NOTE:
 REMOVE ASPHALT AND CONCRETE AT JOINT LOCATIONS AS DIRECTED BY THE ENGINEER (BY SAWING CLEAN JOINTS).
 REMOVE A TOTAL WIDTH OF 3' (APPROX. 1.5' EACH SIDE OF JOINT).
 REMOVE AND REPLACE WITH ASPHALT CONCRETE BASE COURSE, TYPE B25.0C AND/OR ASPHALT CONCRETE INTERMEDIATE COURSE, TYPE I19.0C.
 THERE WILL BE NO DIRECT PAY FOR THIS WORK AS IT WILL BE CONSIDERED INCIDENTAL TO TO THE LINE ITEM, JOINT REPAIR (TONNAGE)

I:\4-DEC-2023 17:00
 Profiling\Montgomery\2024_Submittal\Montgomery_February2024_Maps_Typ.dgn