




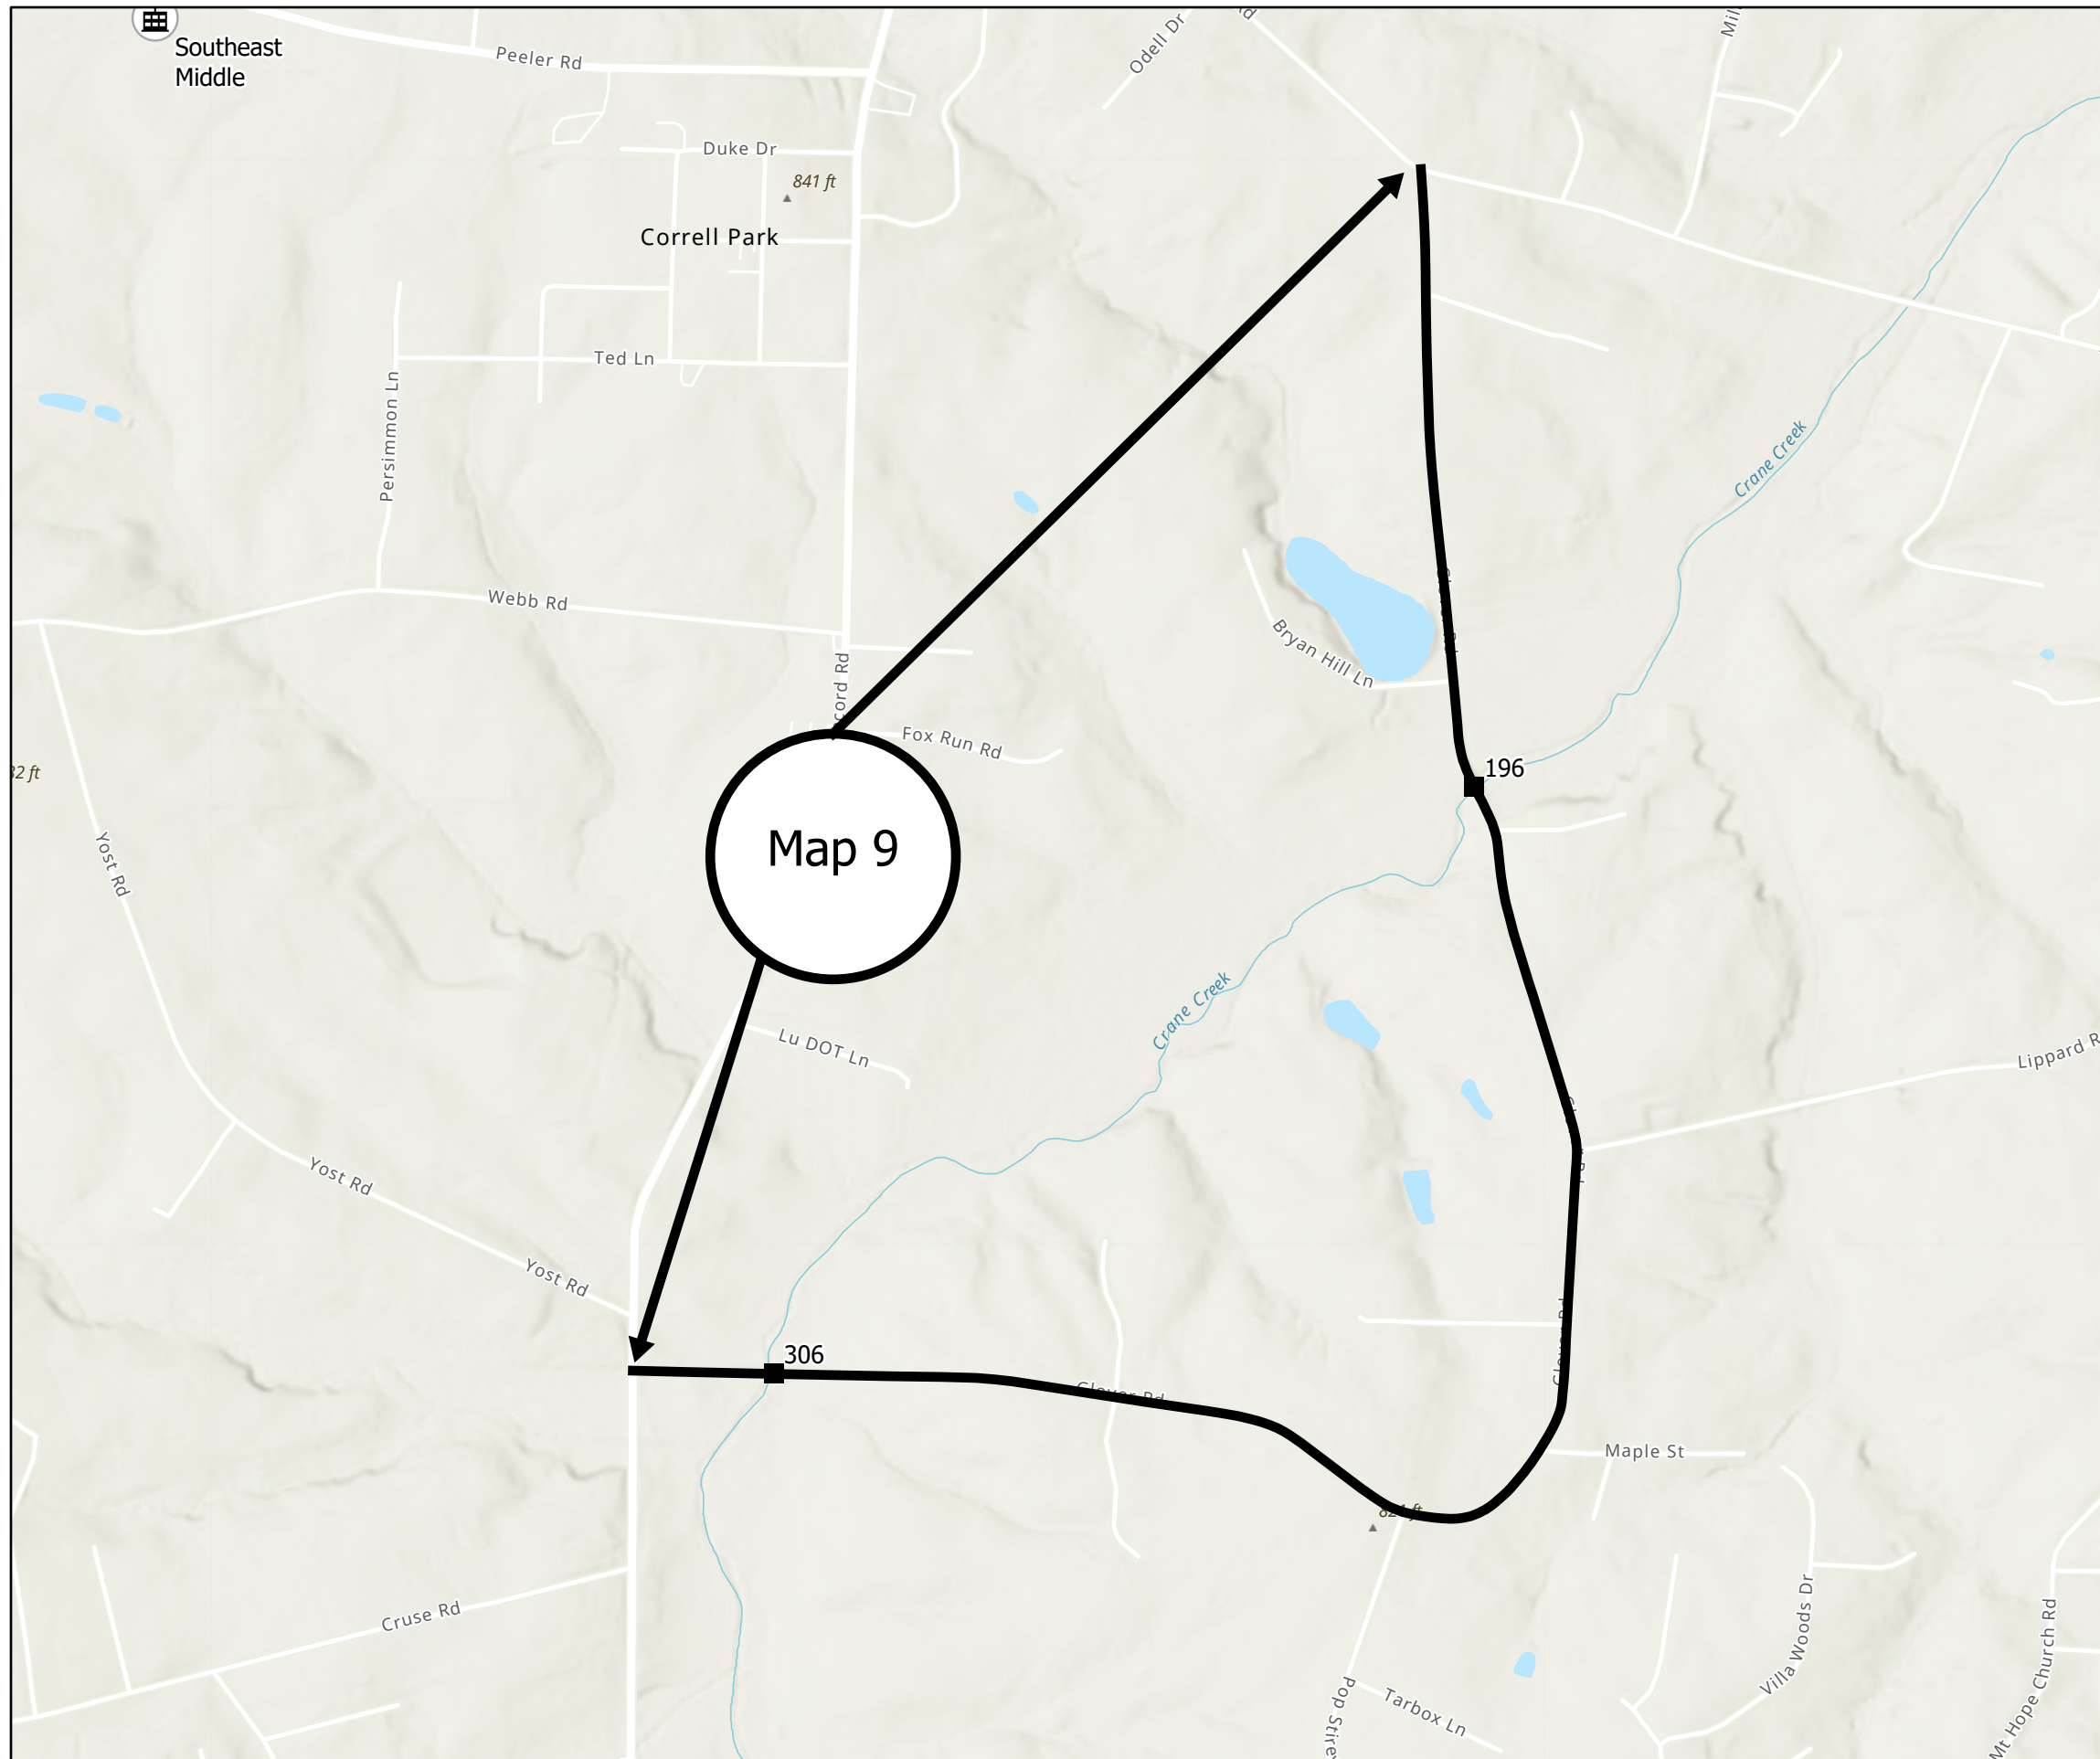

PROJECT REFERENCE NO.	SHEET NO.
2024CPT.09.07.10801 2024CPT.09.08.20801	6

Map 9 Glover Rd SR2532  
 From Old Concord Rd SR1002 to St  
 Pauls Church Rd SR2529  
 Mill 0-11/2" incidental milling  
 beginning, end and at all SR  
 intersections  
 Pave 11/2" S9.5B



### Legend

-  Rowan2024
-  Public\_Schools
-  Non\_Public\_Schools
-  bridges\_Maps

