




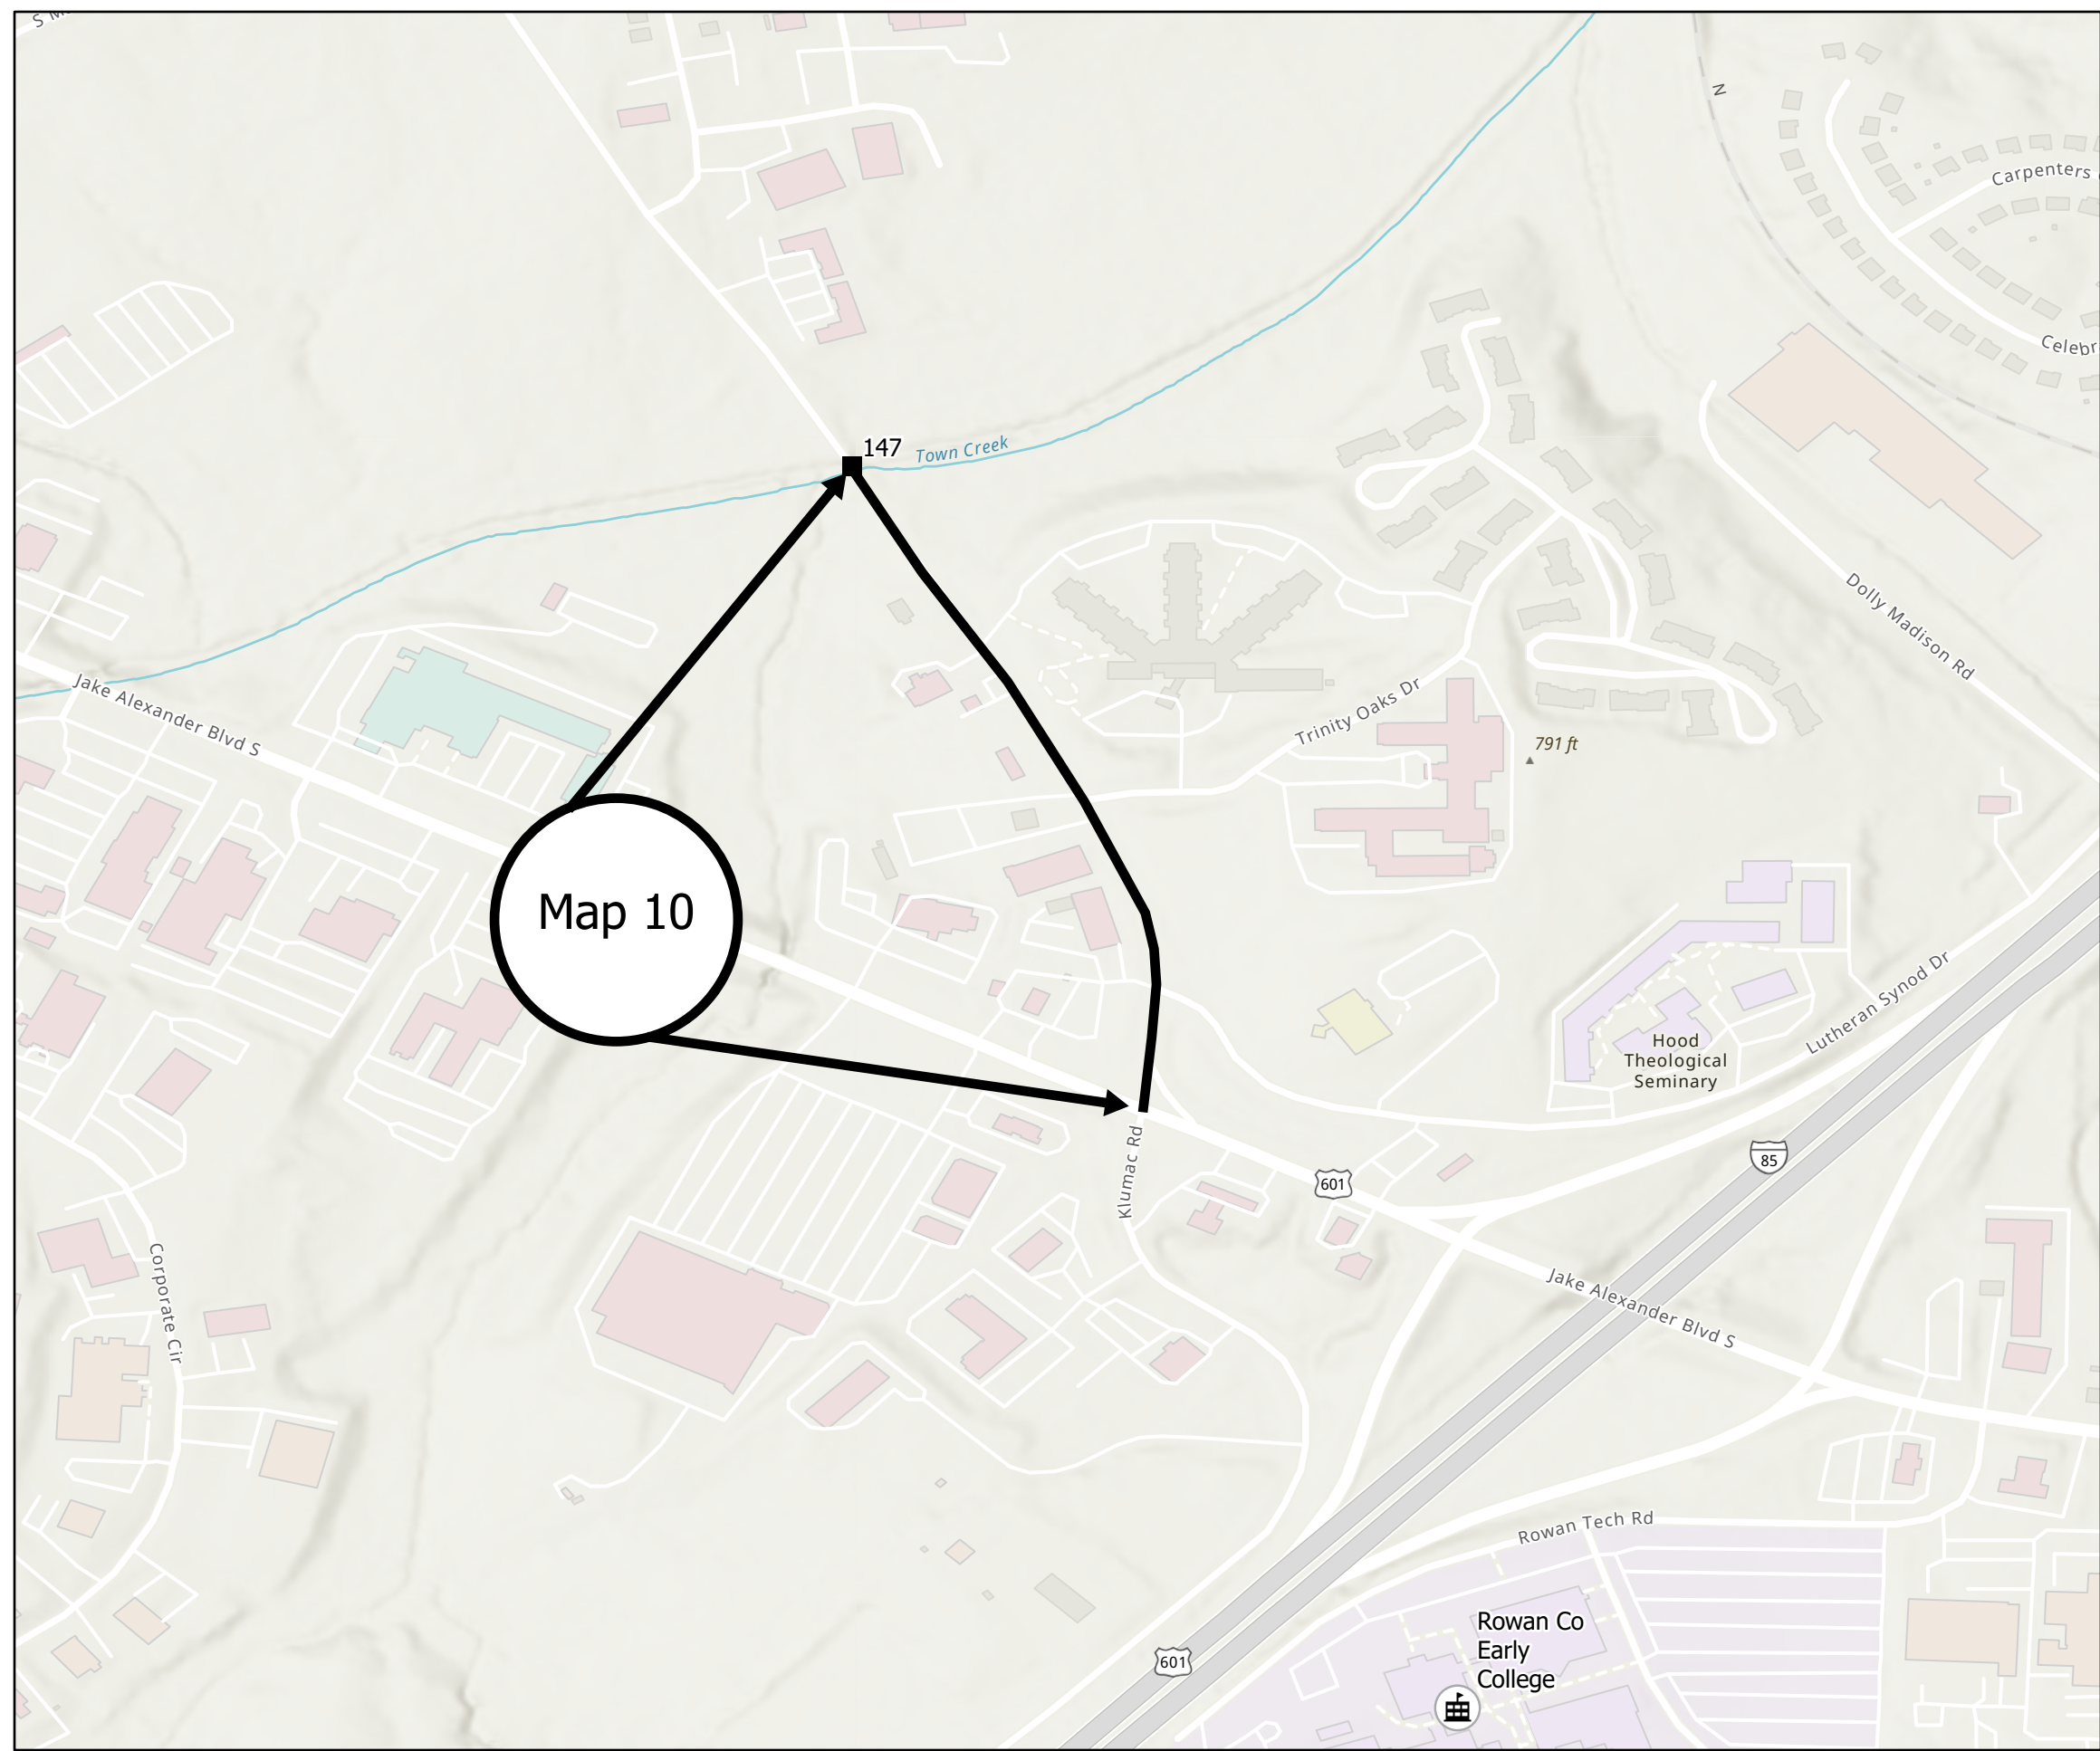

PROJECT REFERENCE NO.	SHEET NO.
2024CPT.09.07.10801	7
2024CPT.09.08.20801	

Map 10 Klumac Rd SR2692
 From US601/Jake Alexander Blvd to Pvt
 joint at bridge #147
 Mill 1 1/2" entire width
 Pave 1 1/2" S9.5B



Legend

-  Rowan2024
-  Public_Schools
-  Non_Public_Schools
-  bridges_Maps

