


| PROJECT REFERENCE NO. | SHEET NO. |
|-----------------------|-----------|
| 2024CPT.09.05.10341 | 3 |
| 2024CPT.09.06.20341 | |

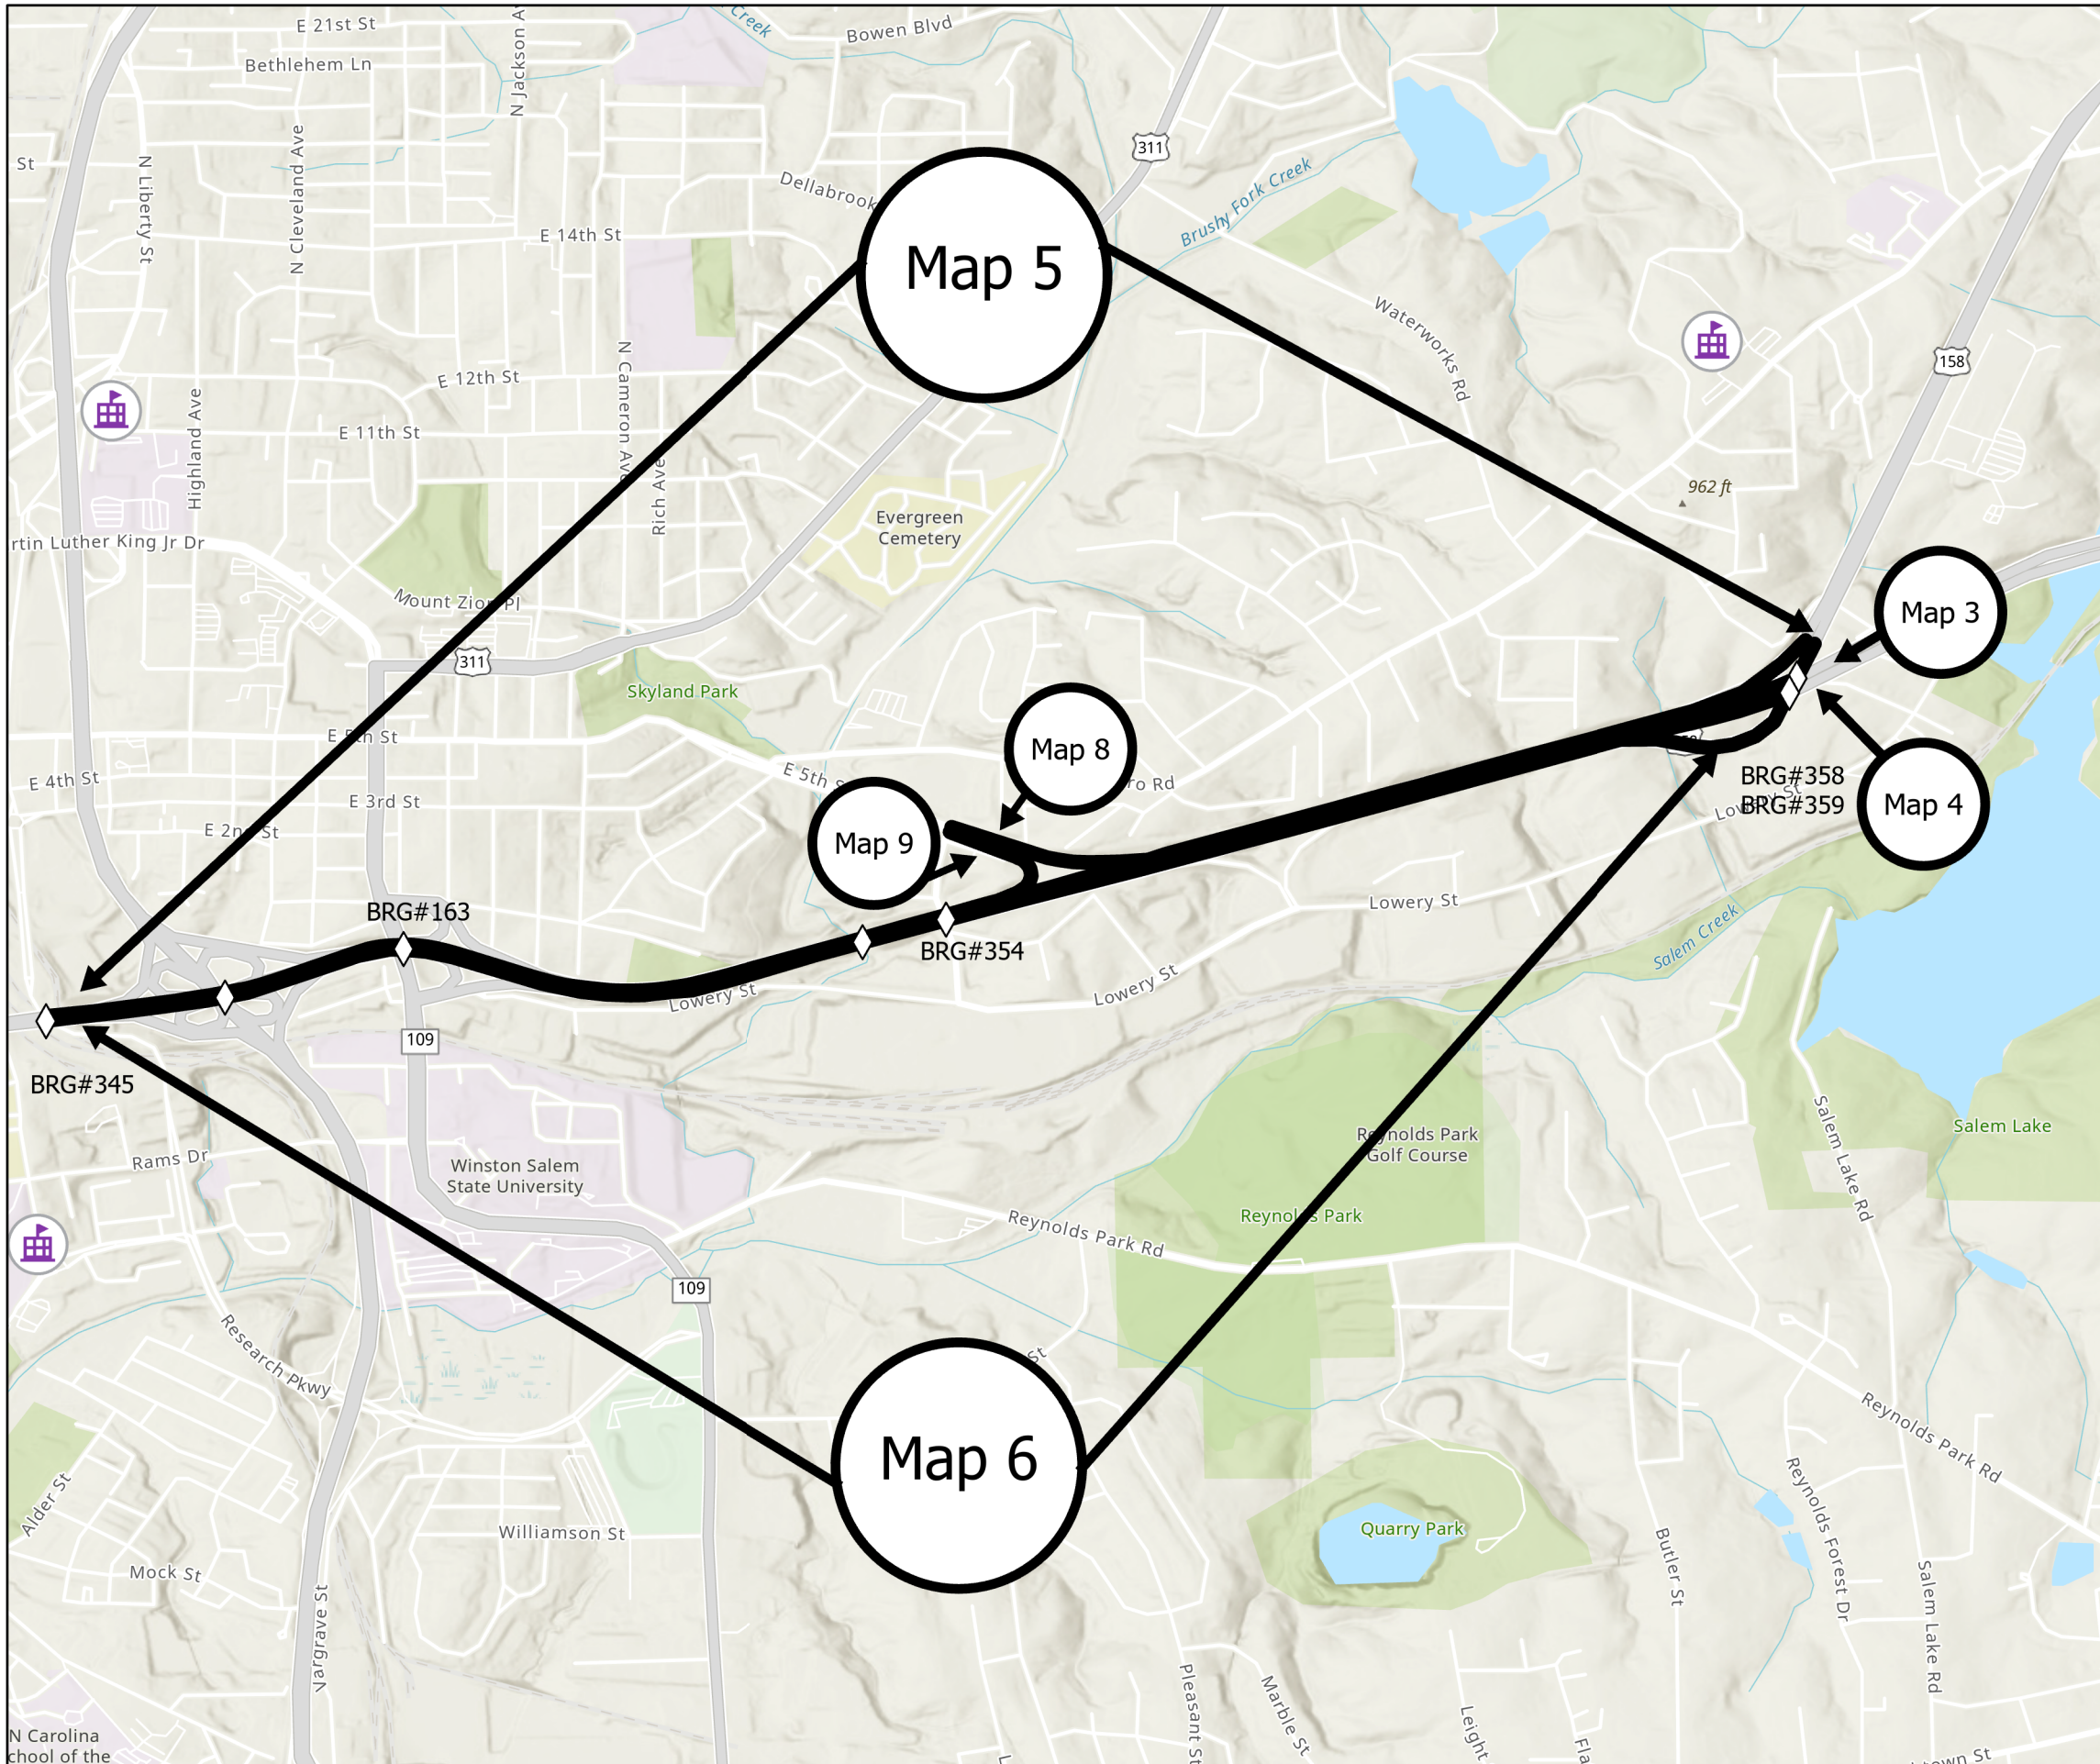

Map 3 See Sheet 4

Map 4 See Sheet 4





Map 5 US-158W From MP 12.6 on US-158 entrance to Brg#345 Research Prkwy
 Mill 11/2" From outside rumble strip to outside rumble strip
 Pave 11/2" S9.5D

Map 6 US-158E From Brg#345 Research Prkwy to MP 15.74 on US-158
 Mill 11/2" From outside rumble strip to outside rumble strip
 Pave 11/2" S9.5D

Map 8 See Sheet 5

Map 9 See Sheet 5

Legend

-  Forsyth Maps
-  Bridges
-  Forsyth Schools
-  Forsyth Private Schools

