

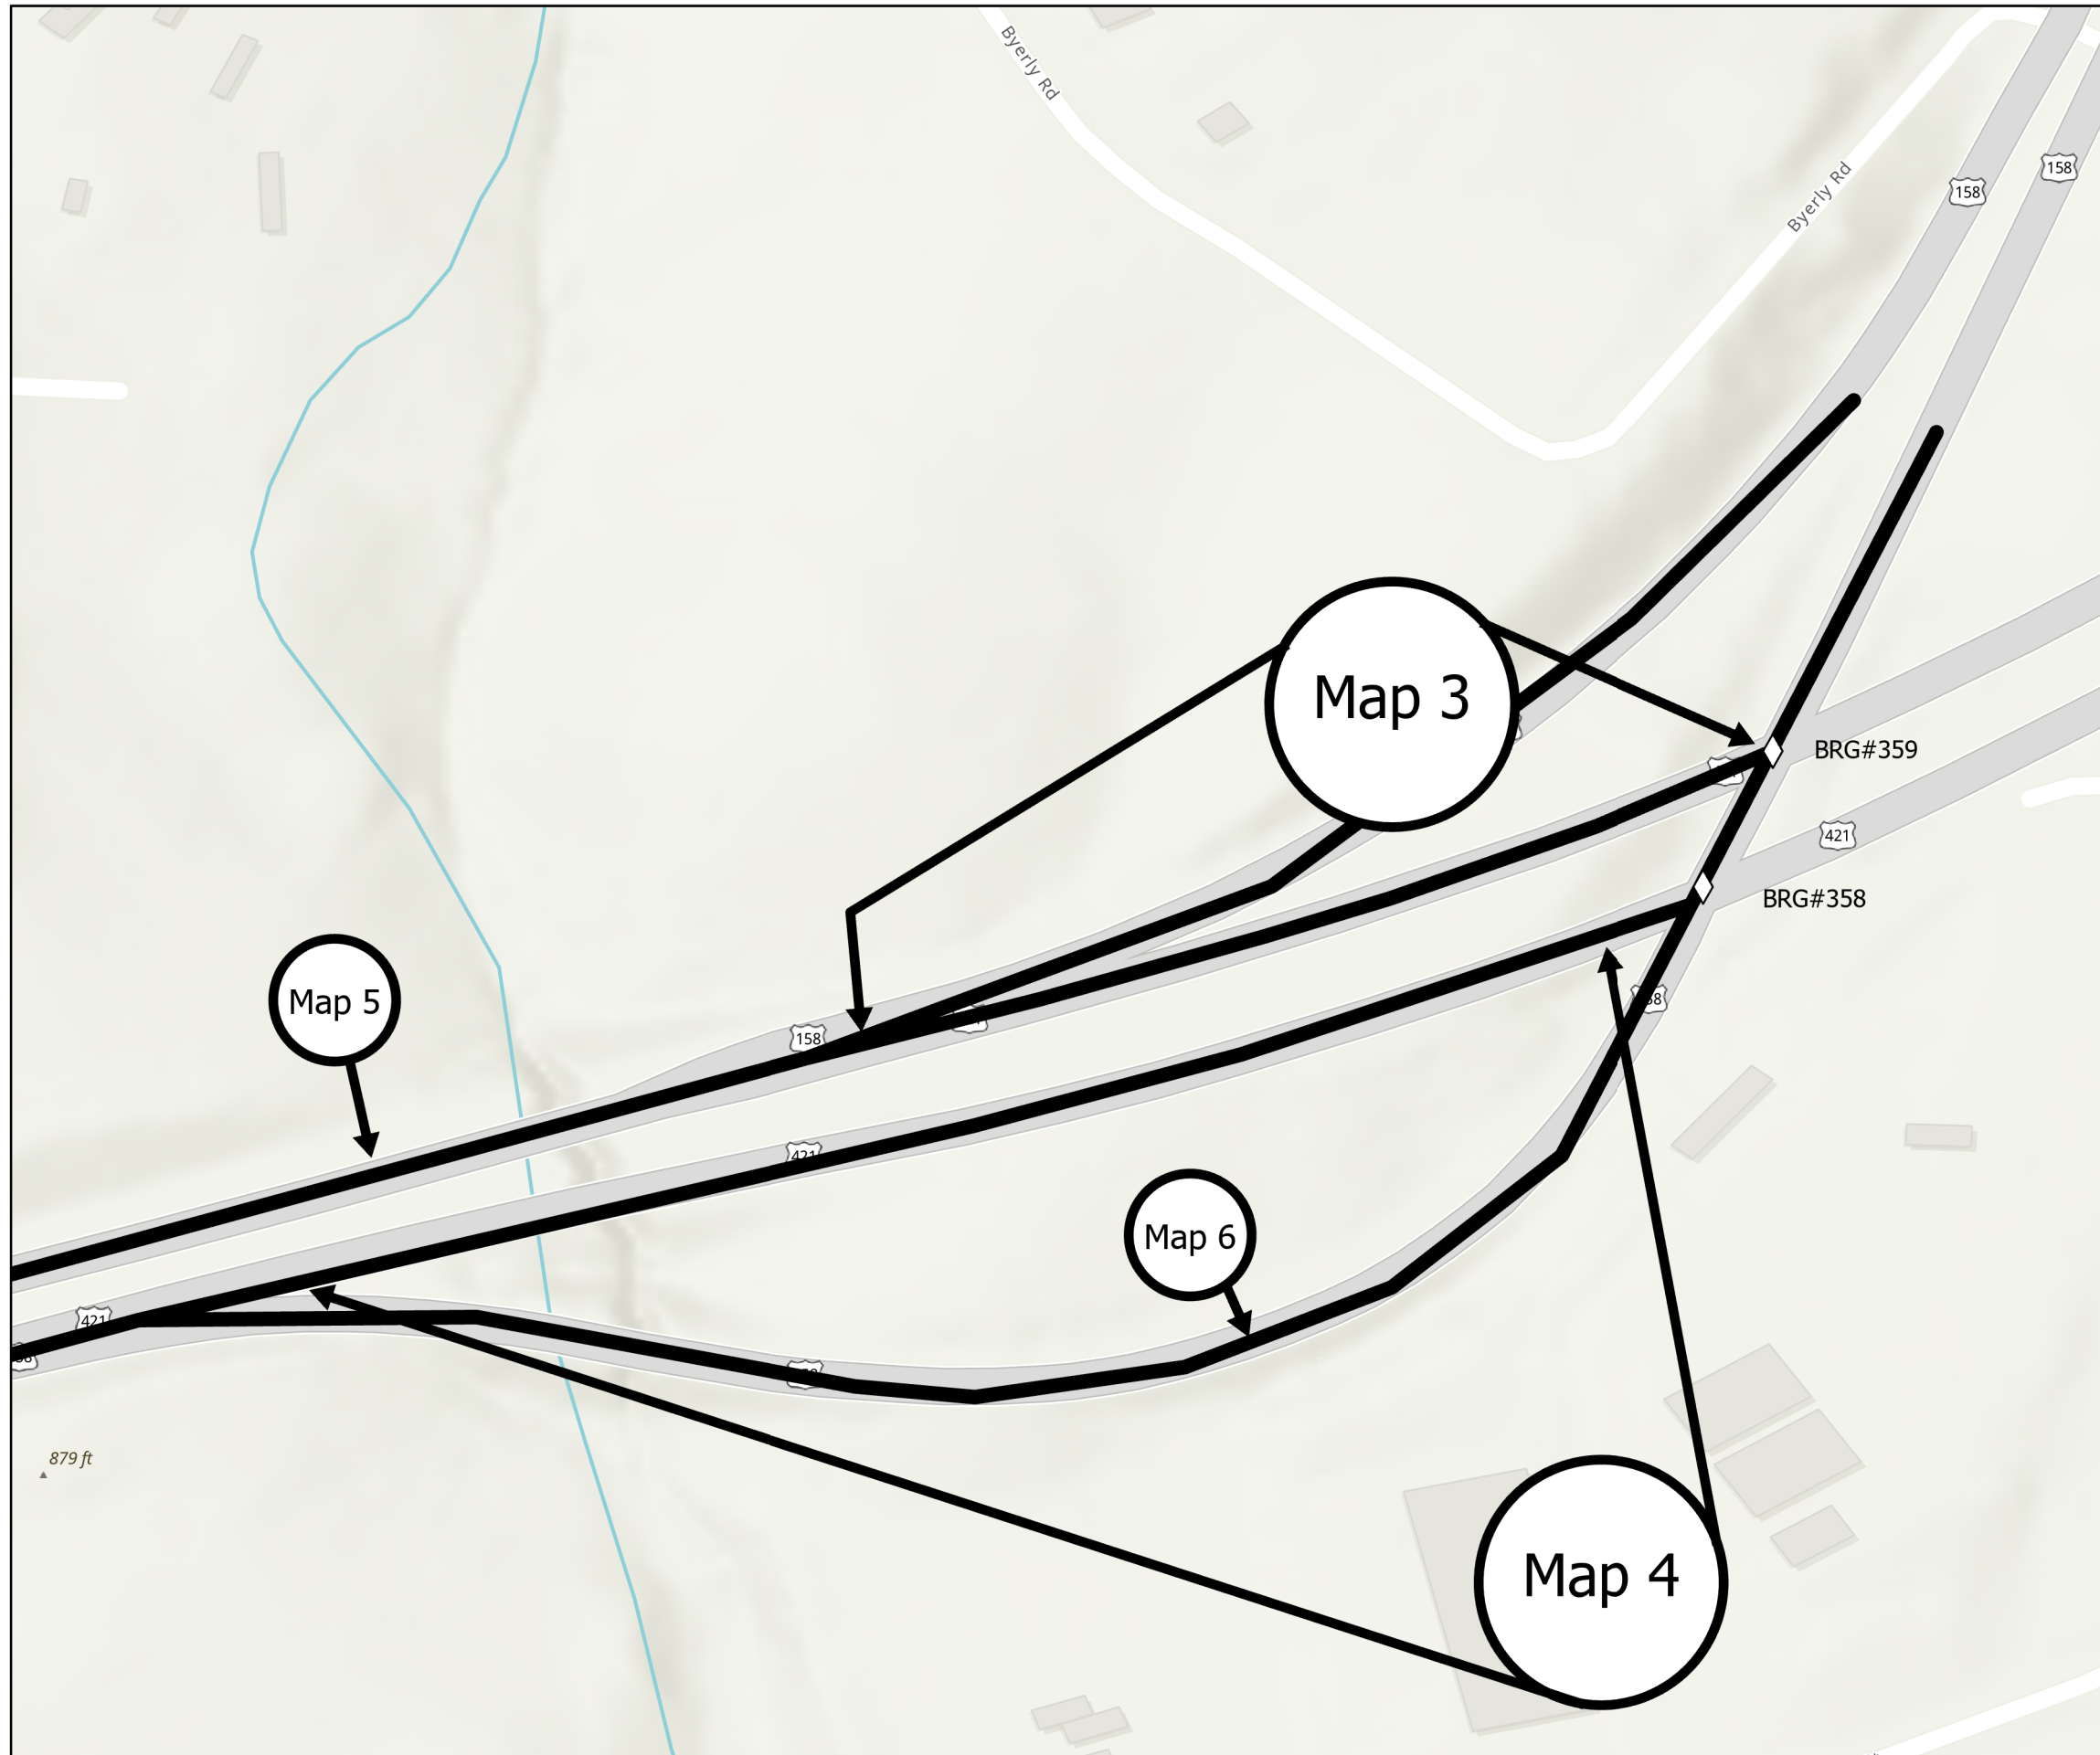
PROJECT REFERENCE NO.	SHEET NO.
2024CPT.09.05.10341	4
2024CPT.09.06.20341	

Map 3 US-421N From Brg#359 at US-158 to US-158 Merge
 Mill 11/2" From outside rumble strip to outside rumble strip
 Pave 11/2" S9.5D





Map 4 US-421S From US-158 merge to Brg#358 at US-158 merge
 Mill 11/2" From outside rumble strip to outside rumble strip
 Pave 11/2" S9.5D

Map 5 See Sheet 3

Map 6 See Sheet 3



Legend

-  Forsyth Maps
-  Bridges
-  Forsyth Schools
-  Forsyth Private Schools

