






PROJECT REFERENCE NO.	SHEET NO.
2024CPT.09.05.10341	7
2024CPT.09.06.20341	

Map 10 Union Cross Rd SR2643 From
 Clyde Edgerton Rd to Brg#368 at
 US-421/ Bus-40
 Mill 1 1/2" entire width
 Pave 1 1/2" S9.5C

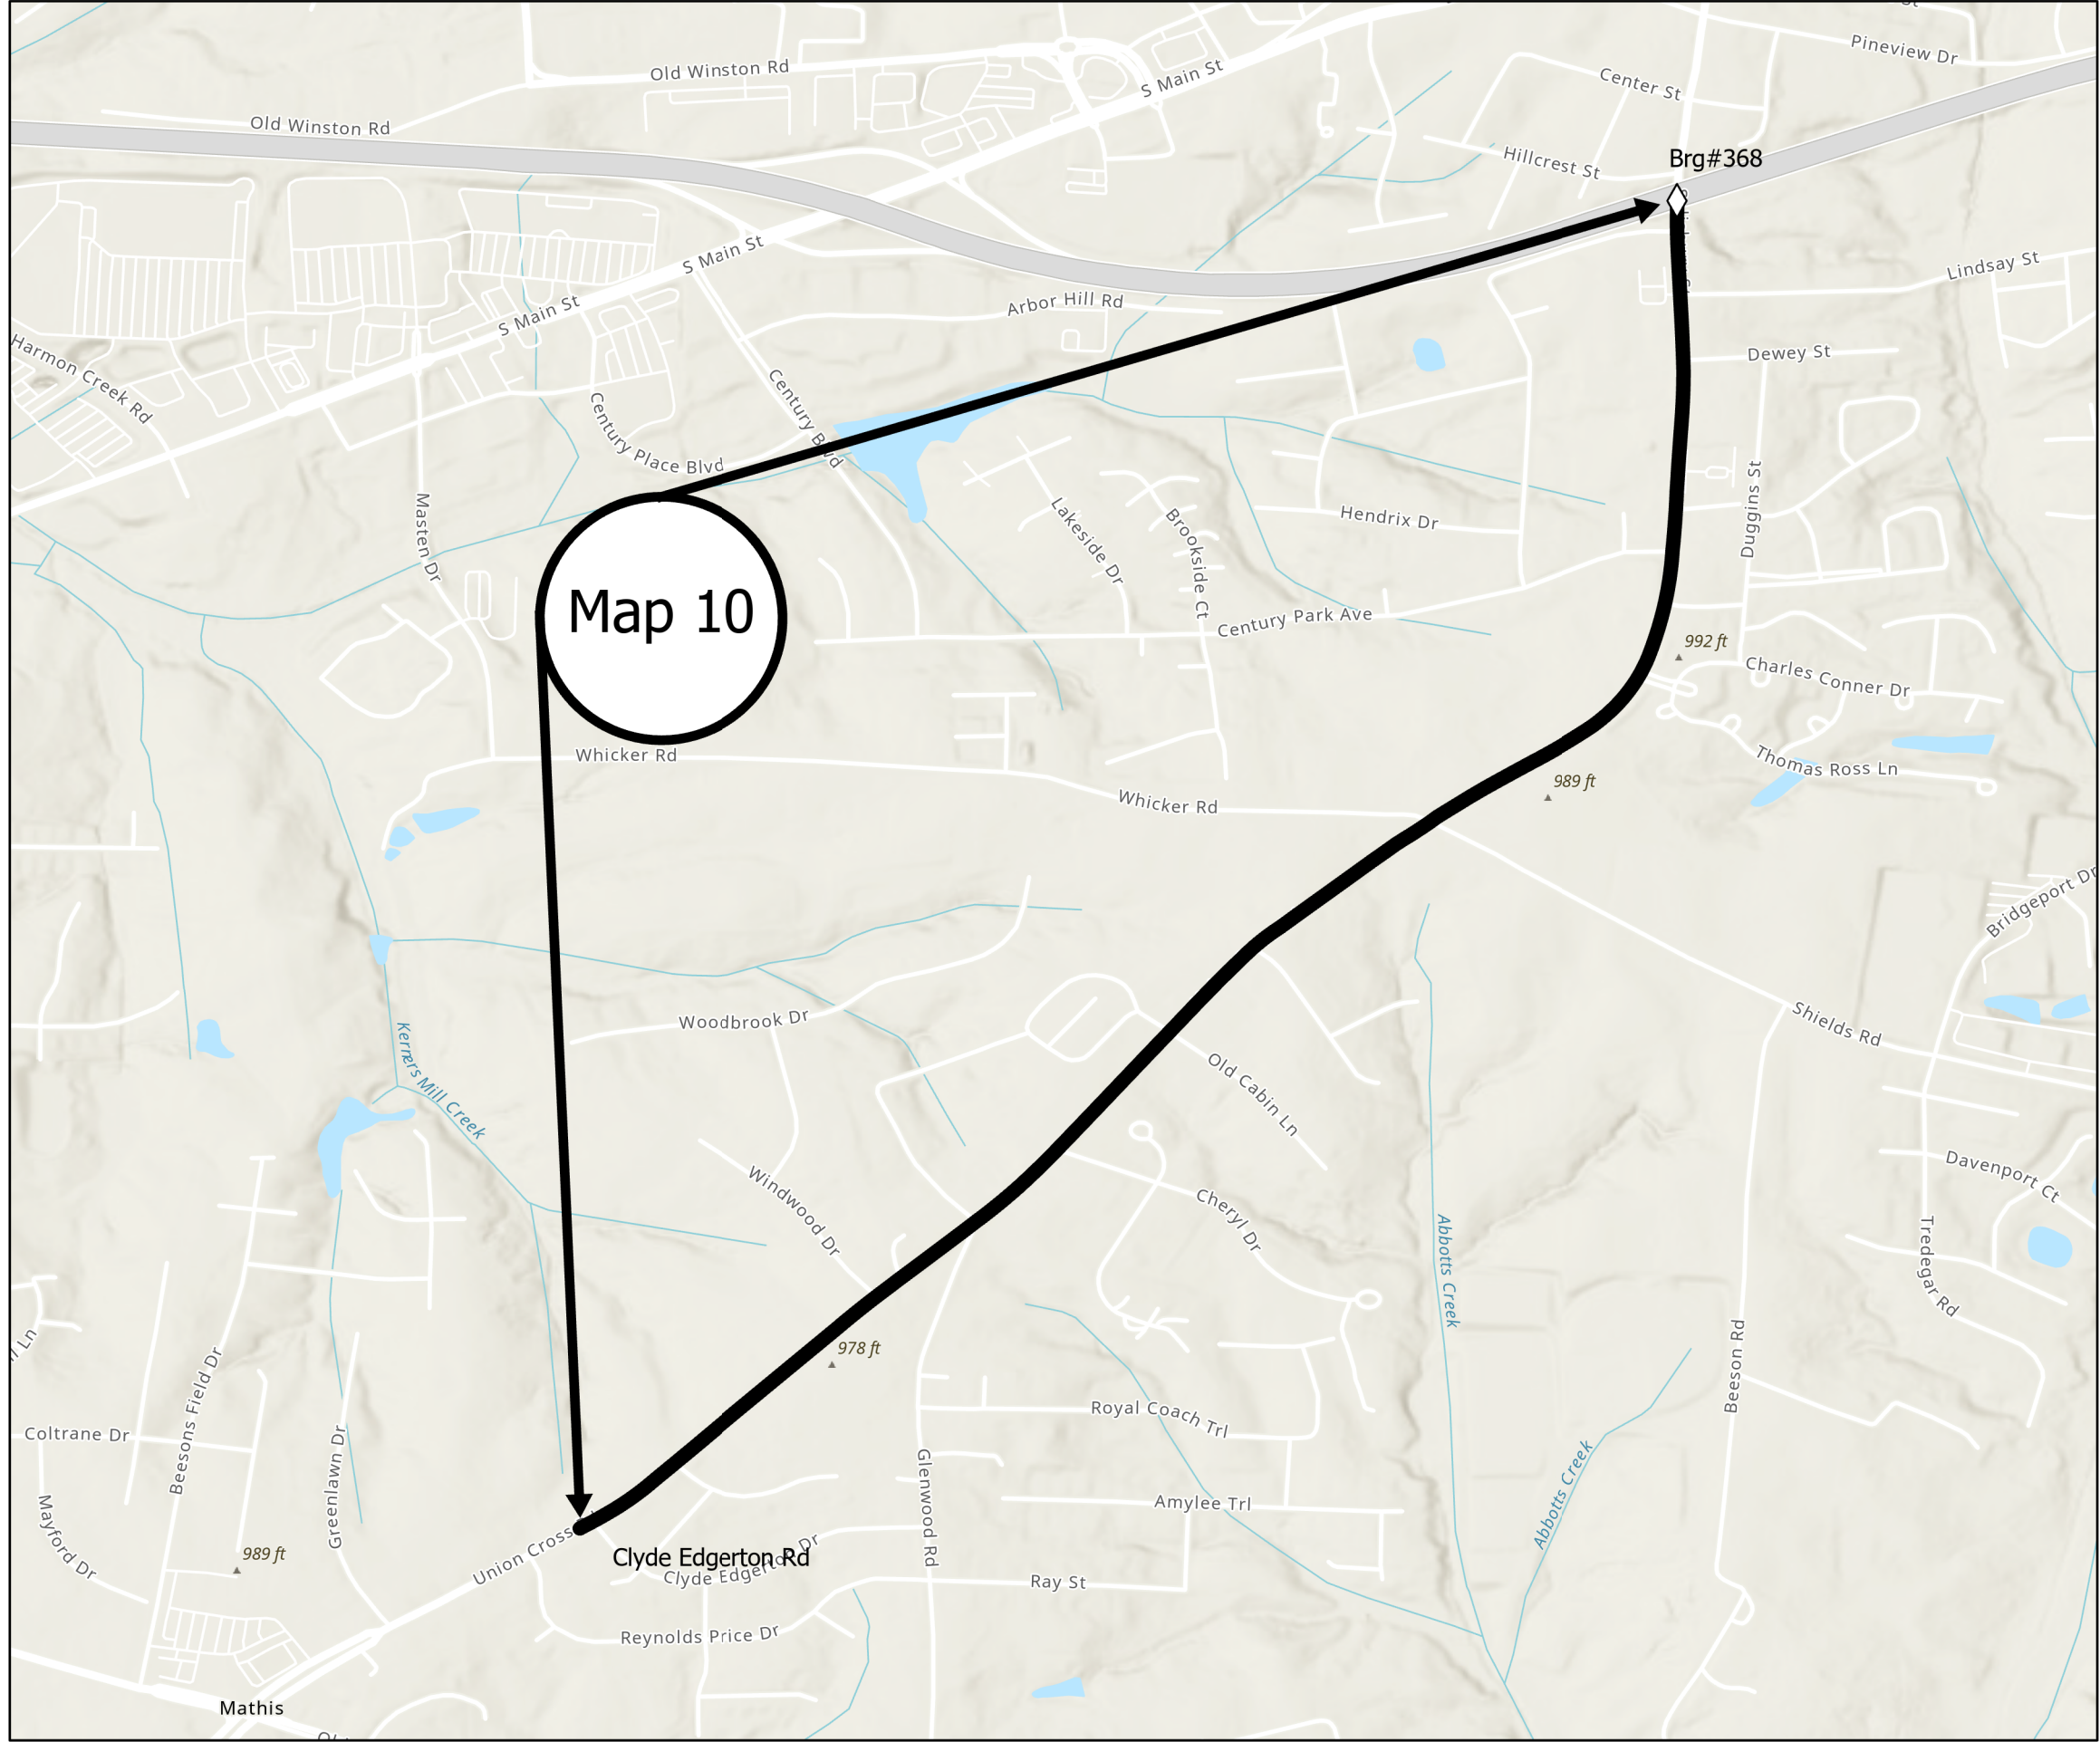

Map 10

Legend

-  Forsyth Maps
-  Bridges
-  Forsyth Schools
-  Forsyth Private Schools

