




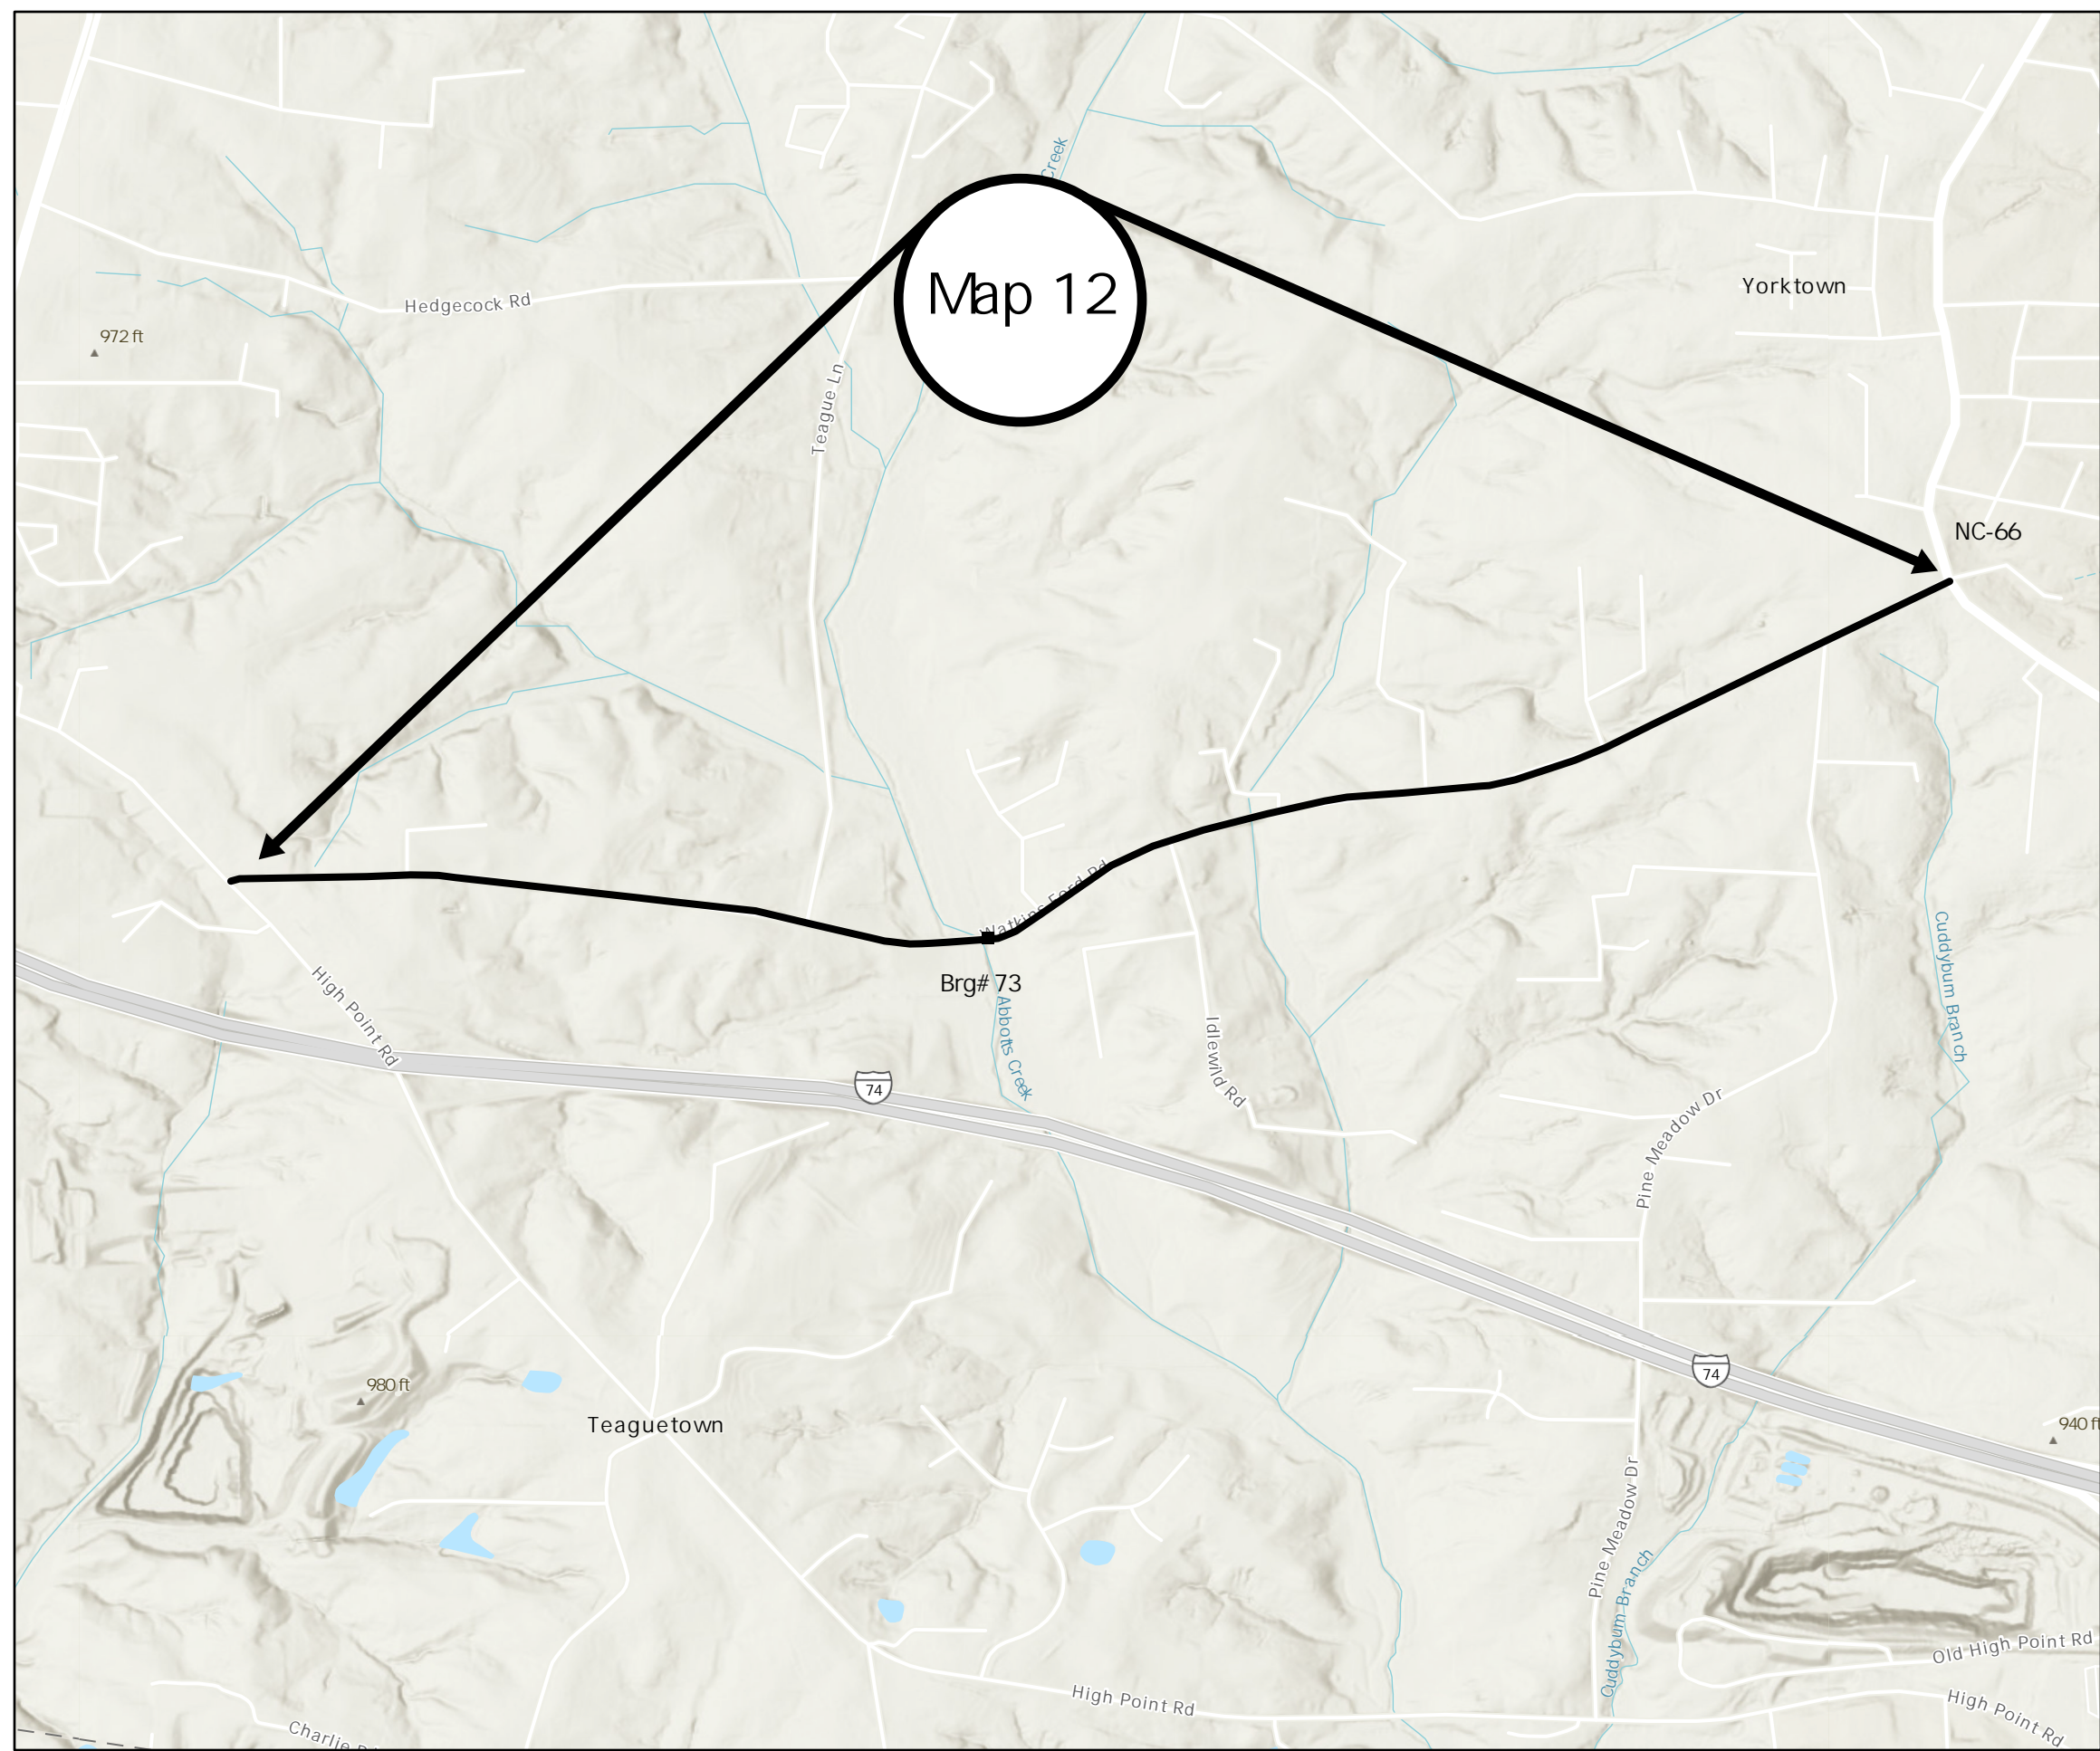

PROJECT REFERENCE NO.	SHEET NO.
2024CPT.09.05.10341	9
2024CPT.09.06.20341	

Map 12 Watkins Ford Rd SR2624 From
 NC-66 to Highpoint Rd SR1003
 Mill 11/2" entire width
 Pave 11/2" S9.5B



- Legend**
-  Forsyth Maps
 -  Bridges
 -  Forsyth Schools
 -  Forsyth Private Schools

