


WBS NO: 2024CPT.03.11.10711, ETC.

CONTRACT: C204924

**STATE OF NORTH CAROLINA
DIVISION OF HIGHWAYS
PENDER COUNTY**


| | | |
|----------------------|--------------------------------|-------------|
| STATE | STATE PROJECT REFERENCE NUMBER | SHEET NO. |
| NC | 2024CPT.03.11.10711, ETC. | 2 |
| STATE PROJECT NUMBER | | DESCRIPTION |
| | | |
| | | |

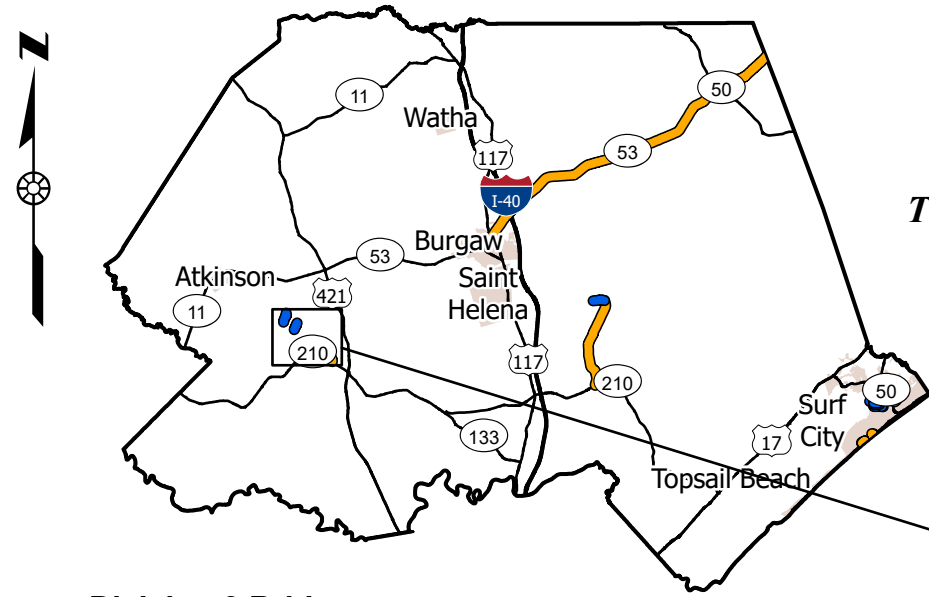

TYPE OF WORK: RESURFACING & PAVEMENT PRESERVATION

- Division 3 Bridges
- Preservation
- Resurfacing

| MAP | ROUTE | Description | TYPE |
|-----|------------------------|--|--------------|
| 10 | SR-1125 / RIVENBARK RD | FROM SR 1121 (BELL WILLIAMS RD) TO SR 1123 (UNION CHAPEL RD) [MP 0.00 - MP 0.50] | Preservation |
| 11 | SR-1136 / MCDUFFIE RD | FROM SR 1118 (PORTER RD) TO END OF MAINTENANCE [MP 0.00 - MP 0.38] | Preservation |
| 3 | SR-1118 / PORTER RD | FROM SR 1119 (BRINSON RD) TO NC HWY 210 [MP 3.12 - MP 3.66] | Resurfacing |

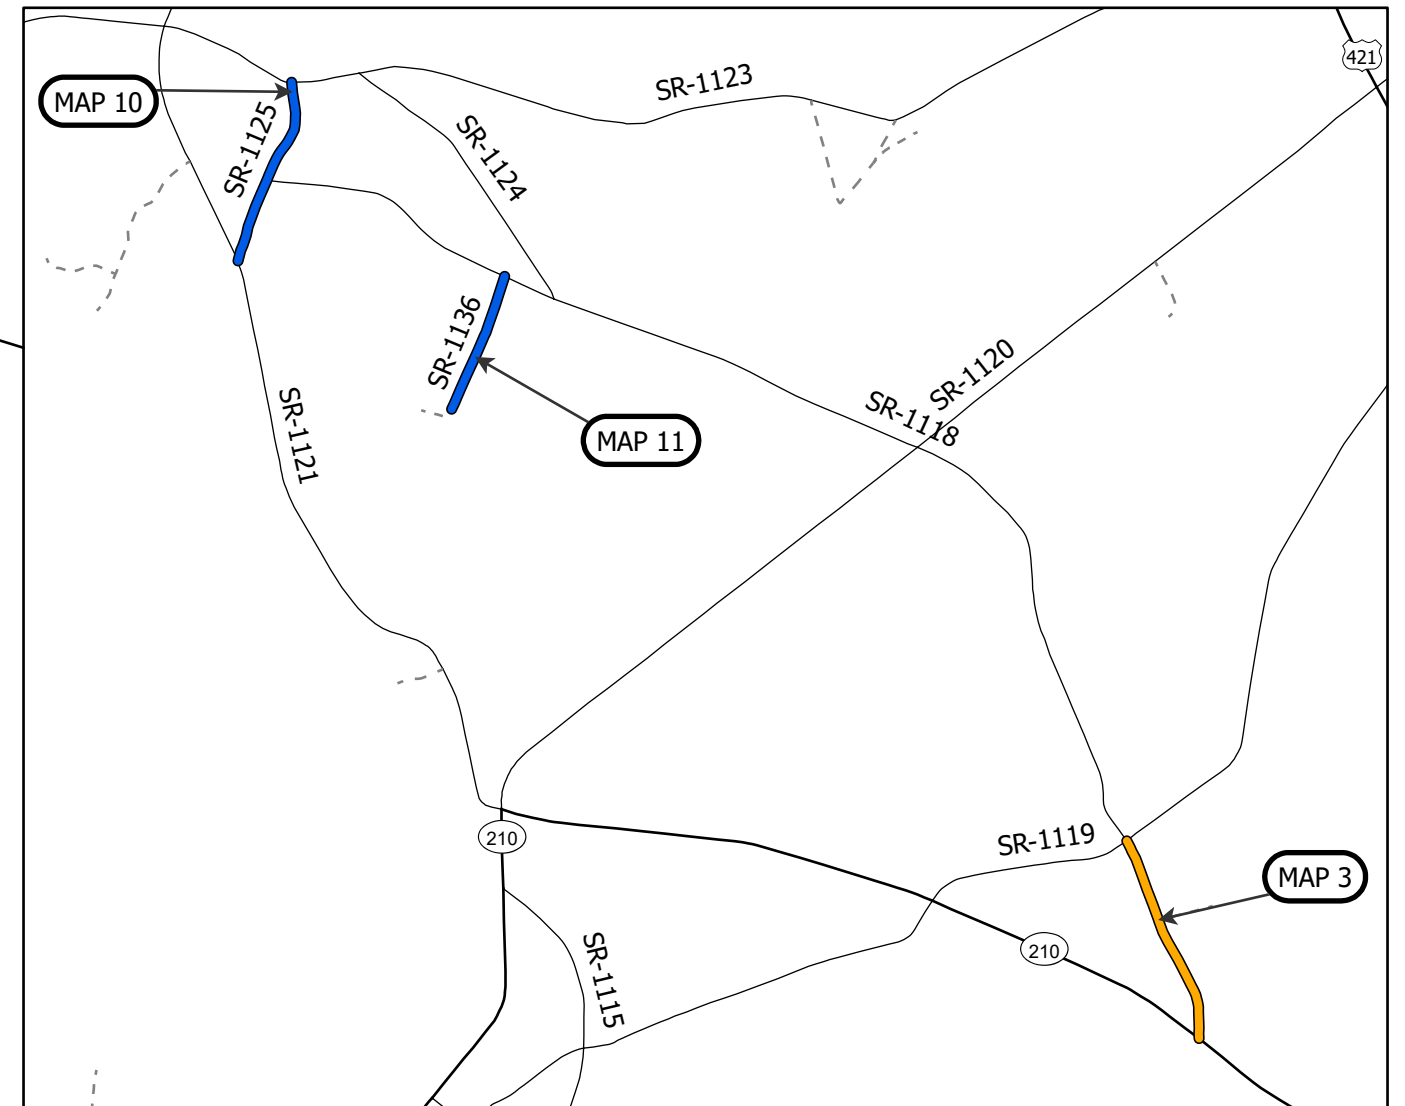

PROJECT LENGTH

| MAP | MILES |
|-----|-------|
| 3 | 0.54 |
| 10 | 0.50 |
| 11 | 0.38 |

Prepared in the Office of:
DIVISION OF HIGHWAYS
5501 BARBADOS BLVD., CASTLE HAYNE, NC, 28429

This exhibit does not meet NC 47-30 requirements and therefore is not intended for design, construction, or recording or transfer of title.

