


WBS NO: 2024CPT.03.11.10711, ETC.

CONTRACT: C204924

STATE OF NORTH CAROLINA  
 DIVISION OF HIGHWAYS  
**PENDER COUNTY**


STATE	STATE PROJECT REFERENCE NUMBER	SHEET NO.
NC	2024CPT.03.11.10711, ETC.	5
STATE PROJECT NUMBER		DESCRIPTION

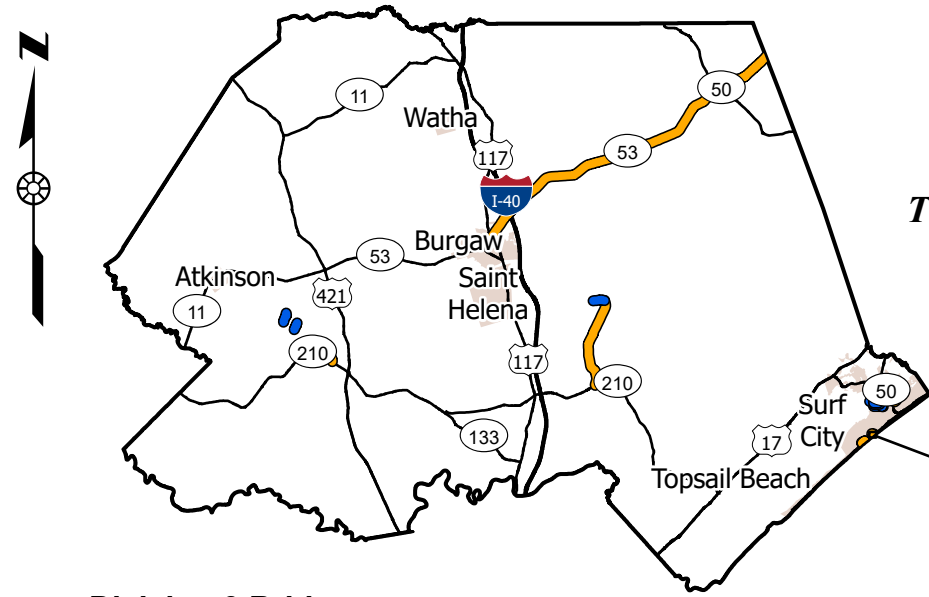

- Division 3 Bridges
- Preservation
- Resurfacing

*TYPE OF WORK: RESURFACING & PAVEMENT PRESERVATION*

MAP	ROUTE	Description	TYPE
19	EAST RIDGE	FROM SANDY LANE TO CUL-DE-SAC	Resurfacing
22	SANDY LN	FROM NC HWY 50 (NORTH SHORE DR.) TO CUL-DE-SAC	Resurfacing

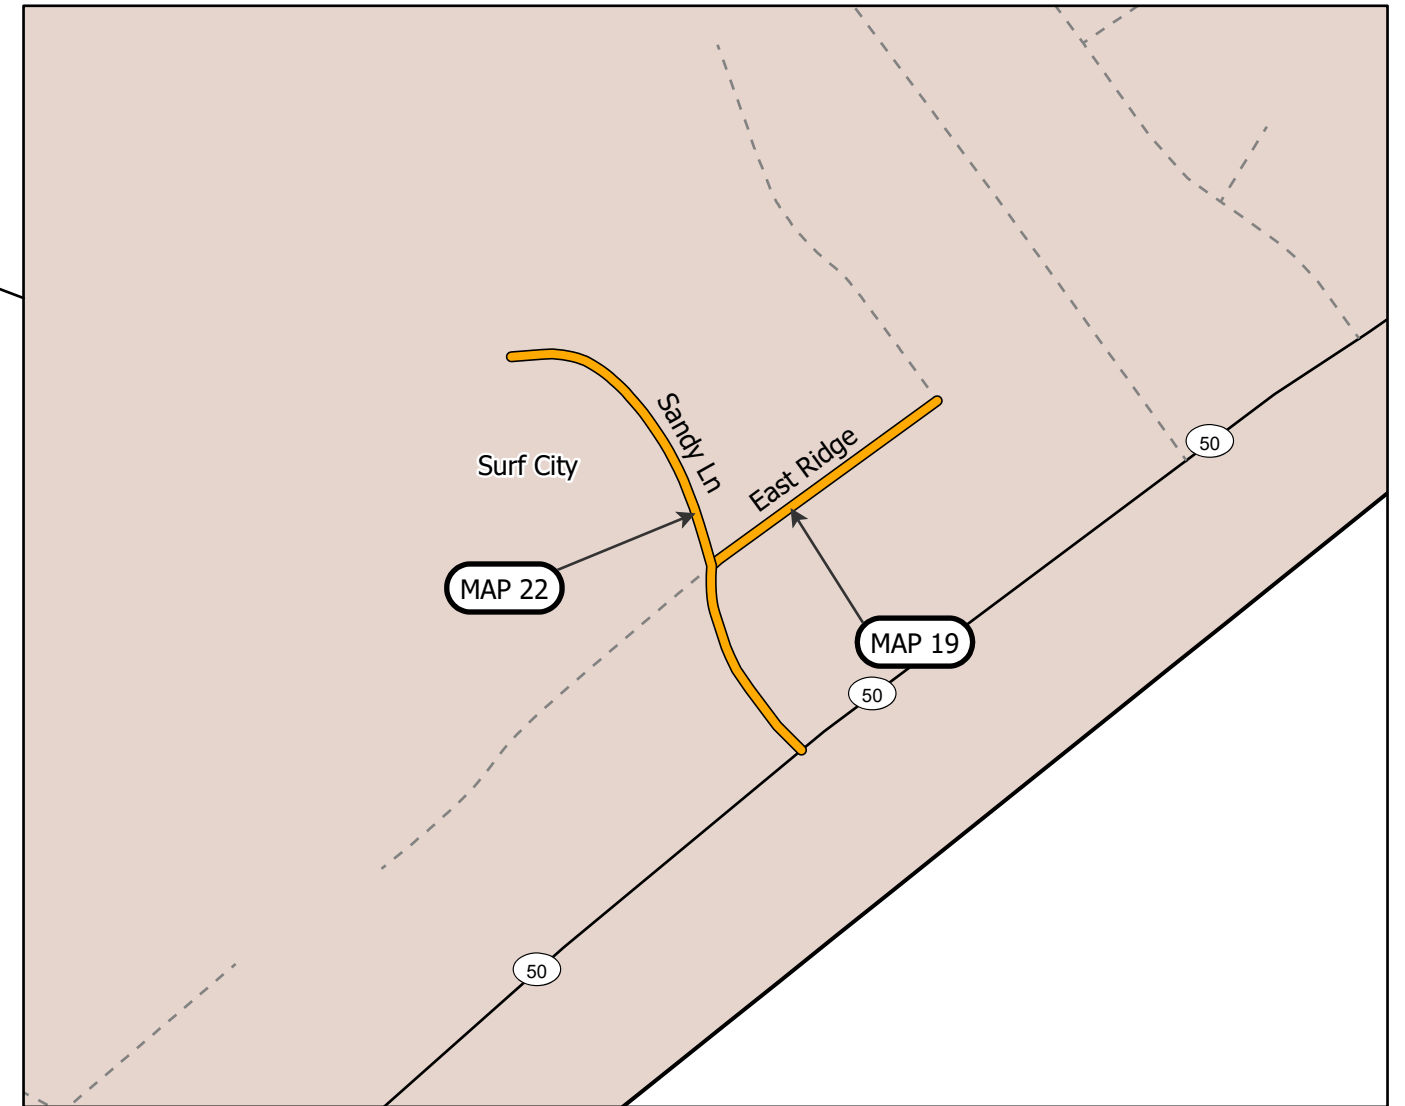

**PROJECT LENGTH**

MAP	MILES
19	0.08
22	0.14

Prepared in the Office of:  
**DIVISION OF HIGHWAYS**  
 5501 BARBADOS BLVD., CASTLE HAYNE, NC, 28429

This exhibit does not meet NC 47-30 requirements and therefore is not intended for design, construction, or recording or transfer of title.

