


WBS NO: 2024CPT.03.11.10711, ETC.

CONTRACT: C204924

STATE OF NORTH CAROLINA
DIVISION OF HIGHWAYS
PENDER COUNTY


| | | |
|----------------------|--------------------------------|-------------|
| STATE | STATE PROJECT REFERENCE NUMBER | SHEET NO. |
| NC | 2024CPT.03.11.10711, ETC. | 6 |
| STATE PROJECT NUMBER | | DESCRIPTION |
| | | |
| | | |

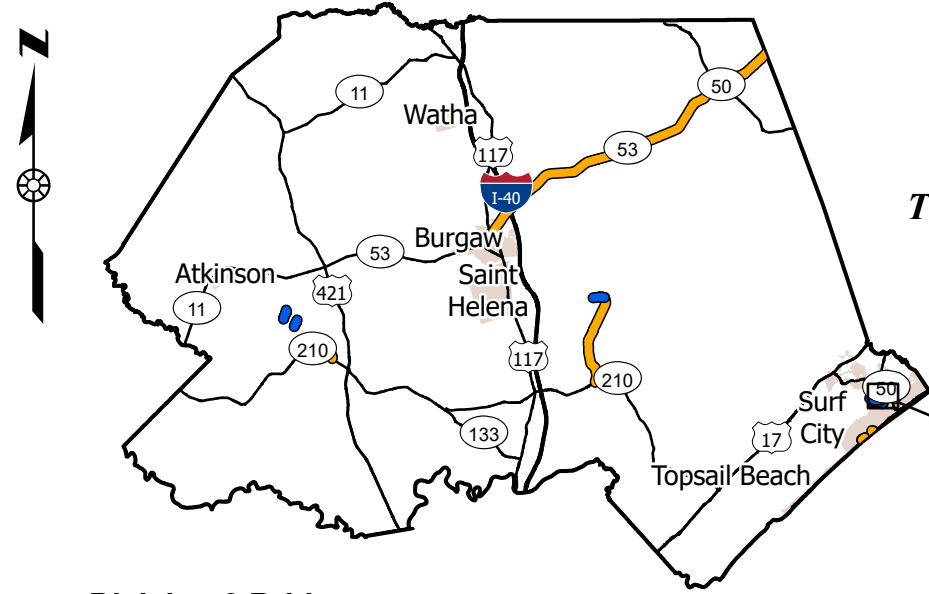

TYPE OF WORK: RESURFACING & PAVEMENT PRESERVATION

- Division 3 Bridges
- Preservation
- Resurfacing

| MAP | ROUTE | Description | TYPE |
|-----|------------------------|---|--------------|
| 12 | TORTUGA LN | FROM EXISTING PAVEMENT TO SURF CITY PET HOSPITAL | Resurfacing |
| 21 | SEA MANOR DR | FROM ATKINSON POINT RD TO END OF PAVEMENT | Resurfacing |
| 4 | SR-1608 / SPOT LN | FROM LITTLE KINSTON RD TO END OF MAINTENANCE[MP 0.00 - MP 0.42] | Preservation |
| 5 | SR-1641 / DRIFTWOOD DR | FROM SR 1608 (SPOT LN) TO SR 1642 (COCKLE ST)[MP 0.00 - MP 0.74] | Preservation |
| 6 | SR-1642 / COCKLE ST | FROM SR 1641 (DRIFTWOOD DR) TO CUL-DE-SAC [MP 0.00 - MP 0.63] | Preservation |
| 7 | SR-1667 / CONCH ST | FROM SR 1641 (DRIFTWOOD DR) TO SR 1641 (DRIFTWOOD DR) [MP 0.00 - MP 0.19] | Preservation |
| 8 | SR-1666 / SHELL ST | FROM SR 1641 (DRIFTWOOD DR) TO SR 1641 (DRIFTWOOD DR) [MP 0.00 - MP 0.24] | Preservation |

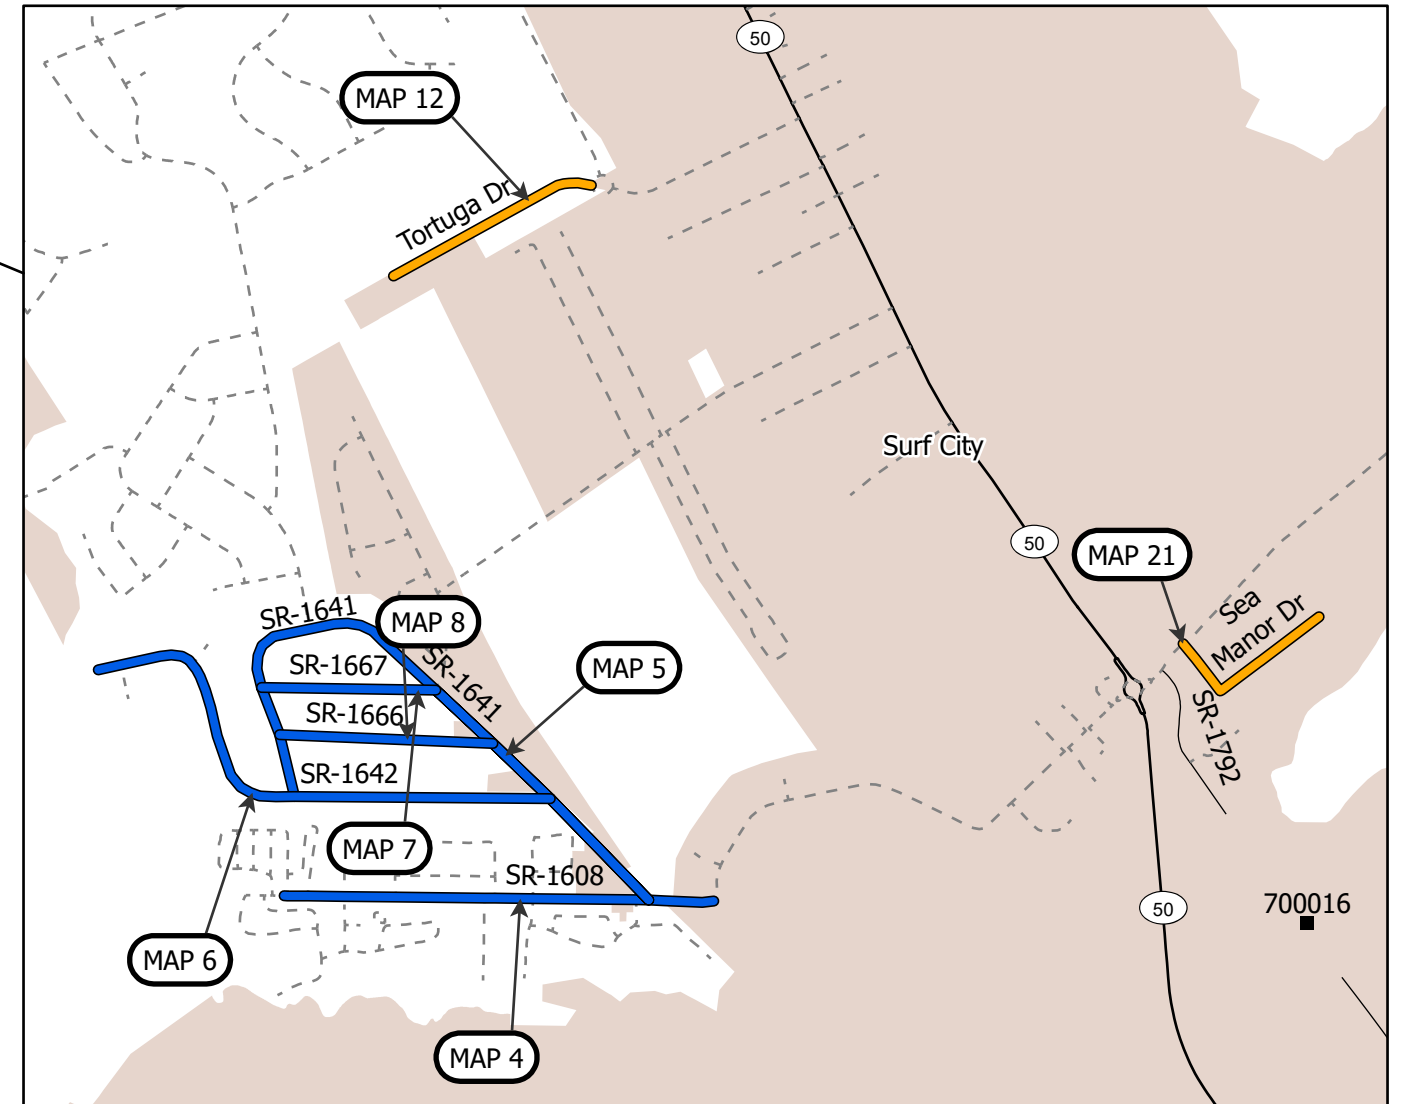

| PROJECT LENGTH | | | |
|-----------------------|-------|-----|-------|
| MAP | MILES | MAP | MILES |
| 4 | 0.42 | 8 | 0.24 |
| 5 | 0.74 | 12 | 0.08 |
| 6 | 0.63 | 21 | 0.20 |
| 7 | 0.20 | | |

Prepared in the Office of:
DIVISION OF HIGHWAYS
 5501 BARBADOS BLVD., CASTLE HAYNE, NC, 28429

This exhibit does not meet NC 47-30 requirements and therefore is not intended for design, construction, or recording or transfer of title.

