

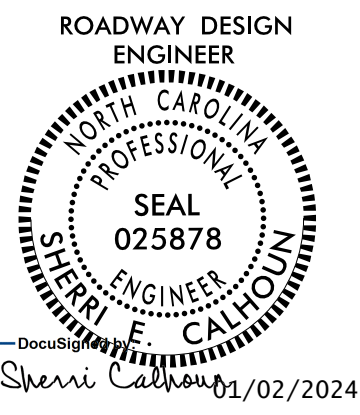


INTERSECTION DETAIL SHEET

20 0 40	PROJECT REFERENCE NO. BR-0095	SHEET NO. 2B-1
	RW SHEET NO.	

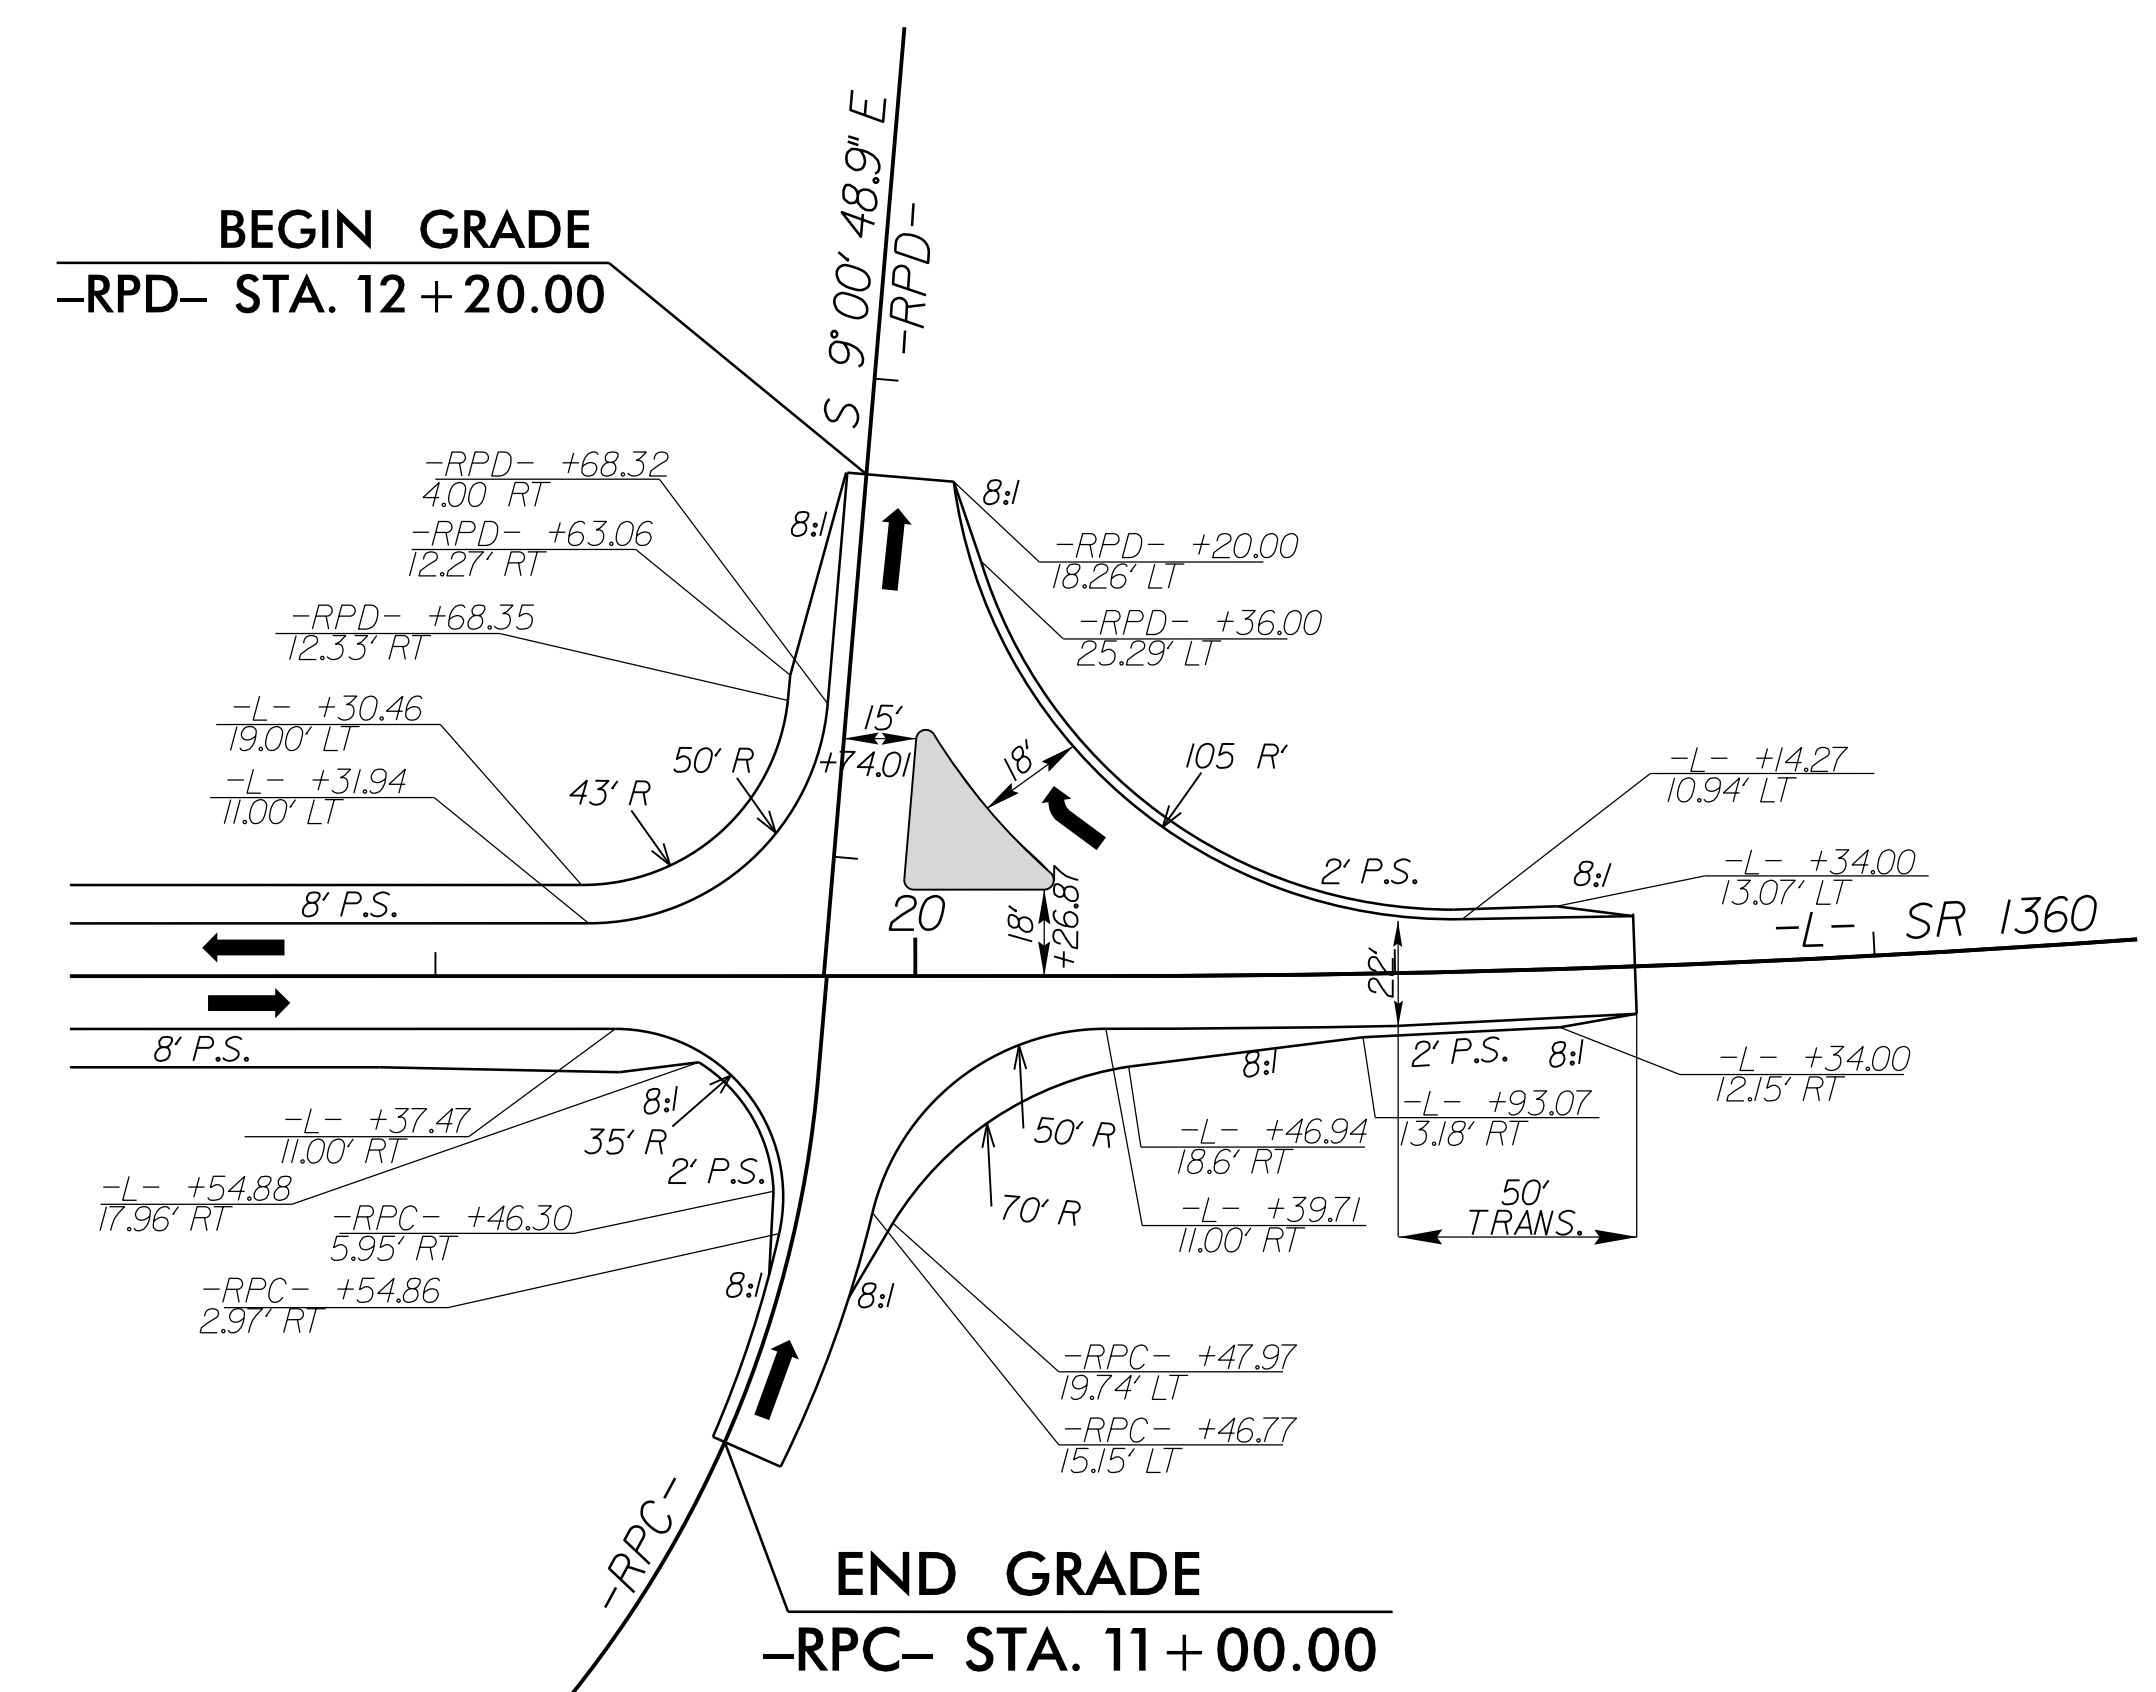

DOCUMENT NOT CONSIDERED FINAL
UNLESS ALL SIGNATURES COMPLETED

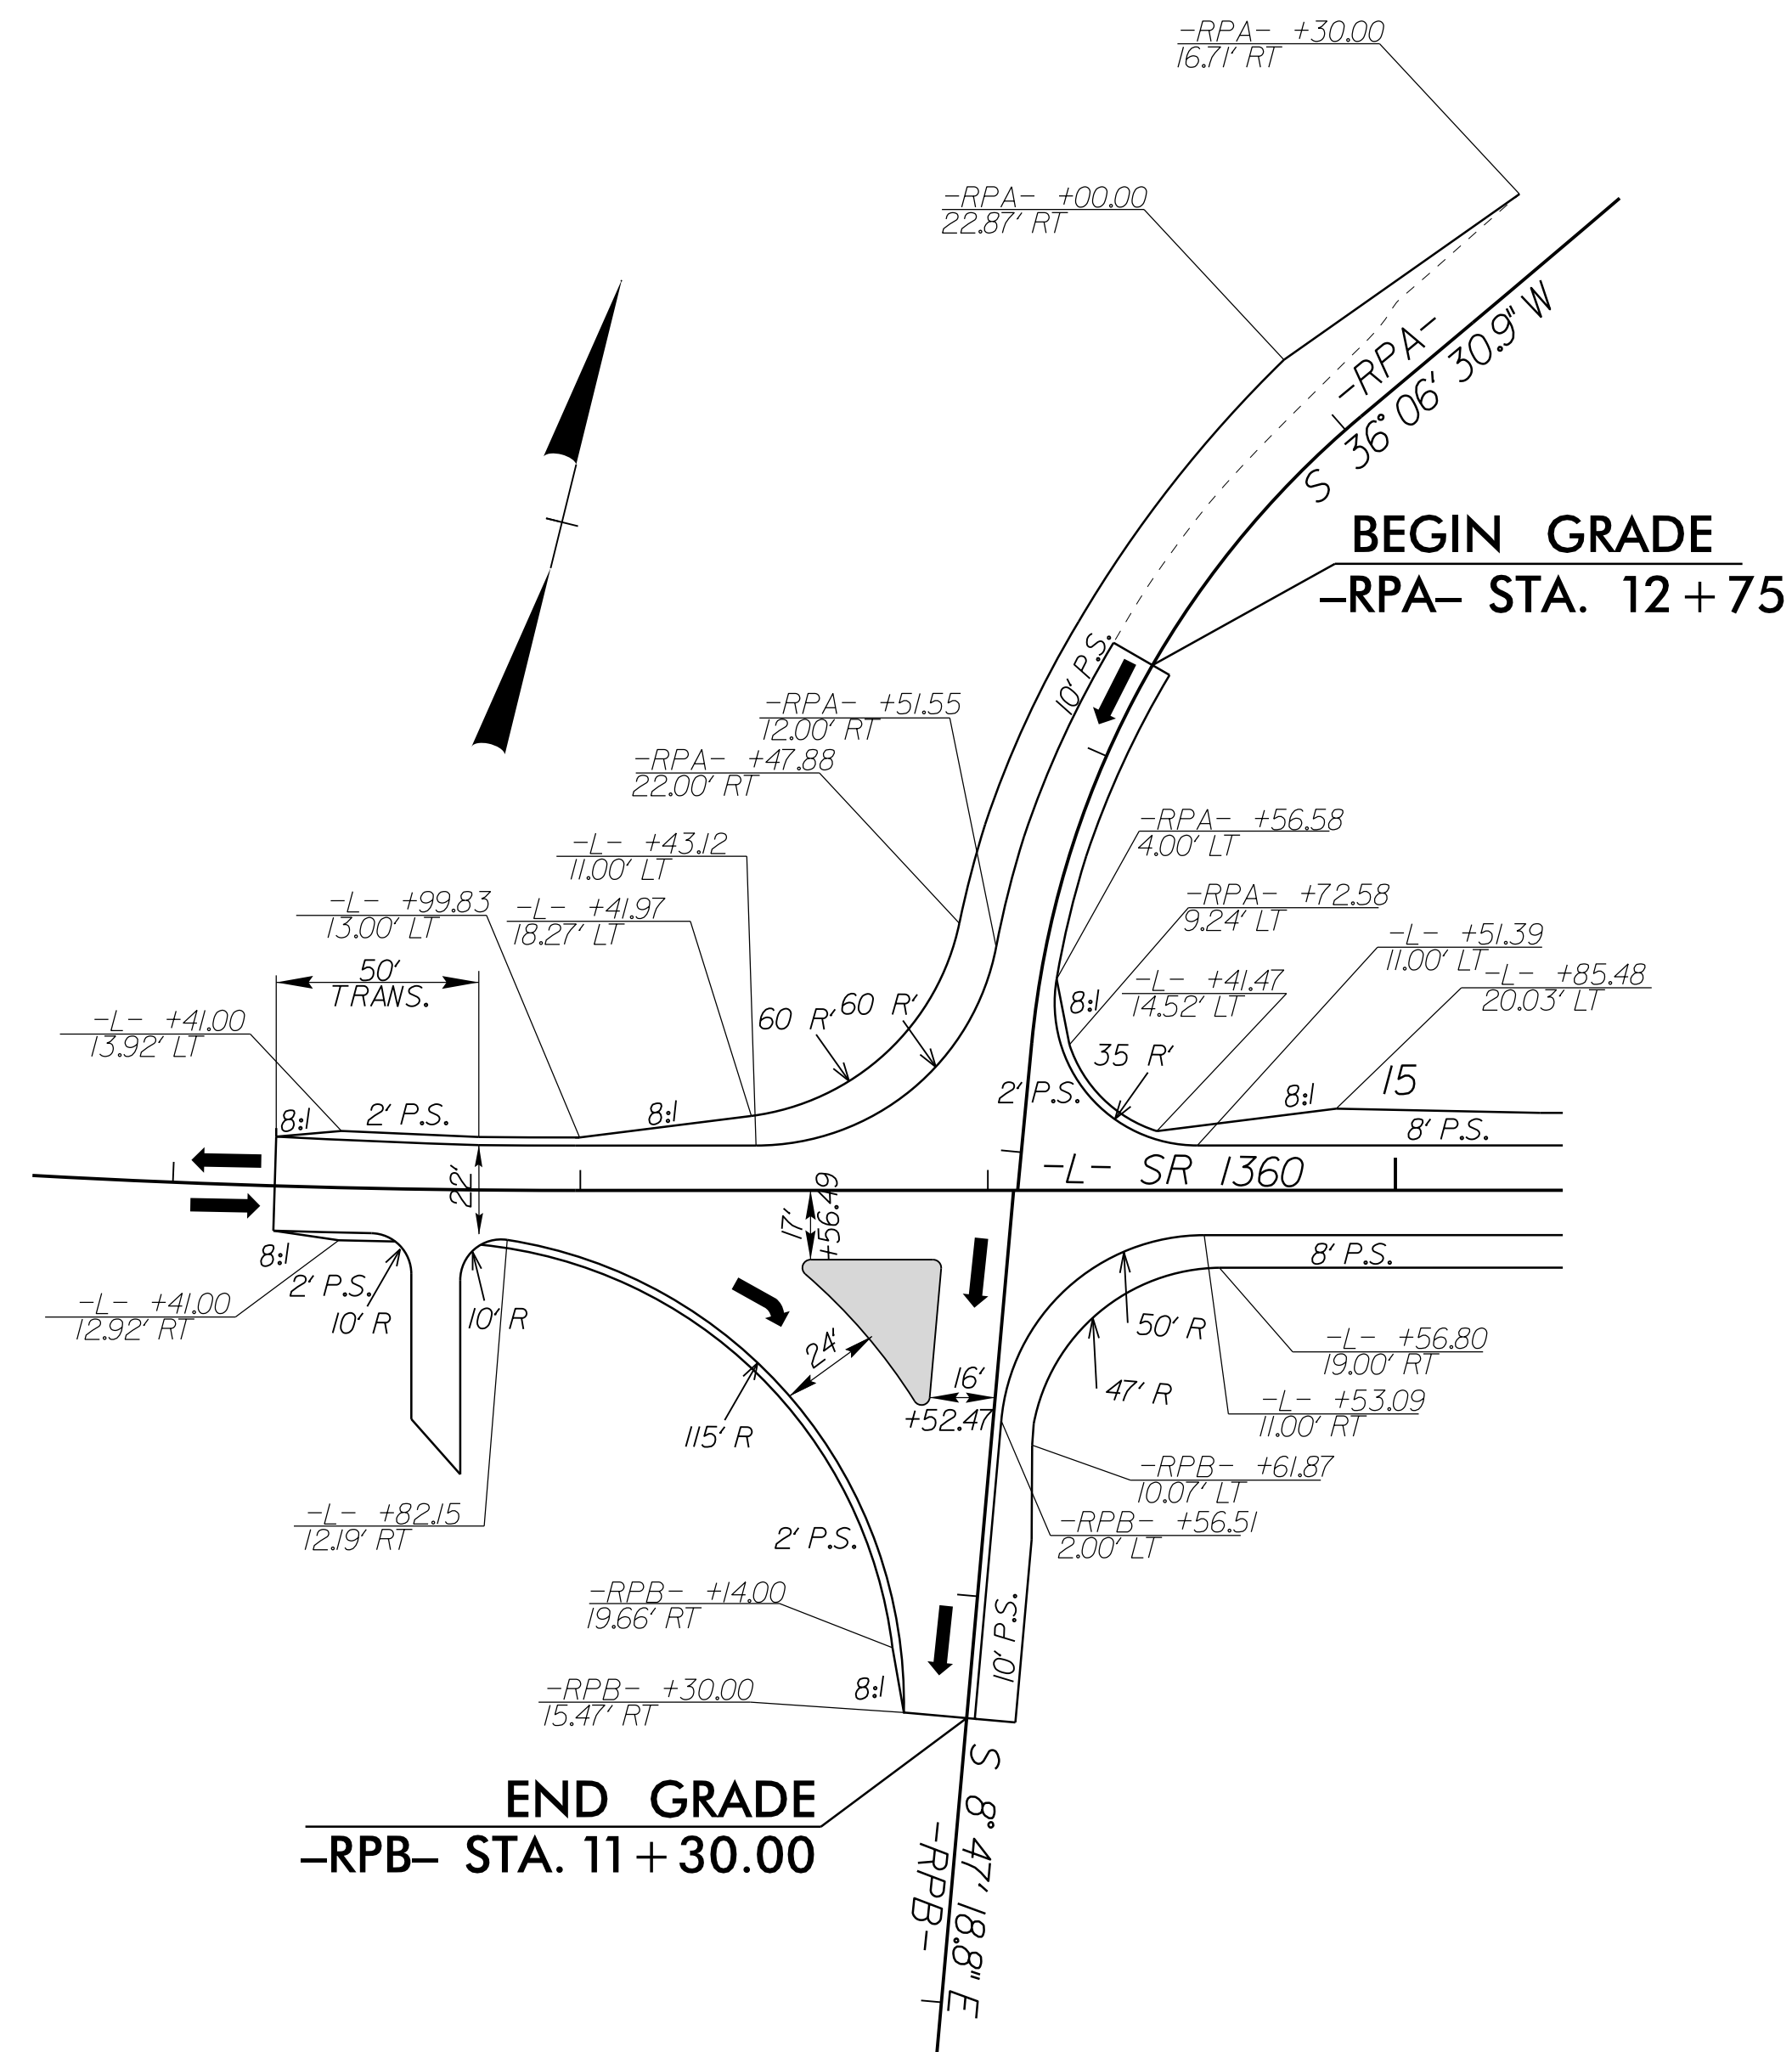

NOTE: ALL ISLAND RADII ARE 2'.

5/14/99

P:\02-JAN-2024 10:55:58\BR-0095-Rdwr_psh-2B-1.dgn