
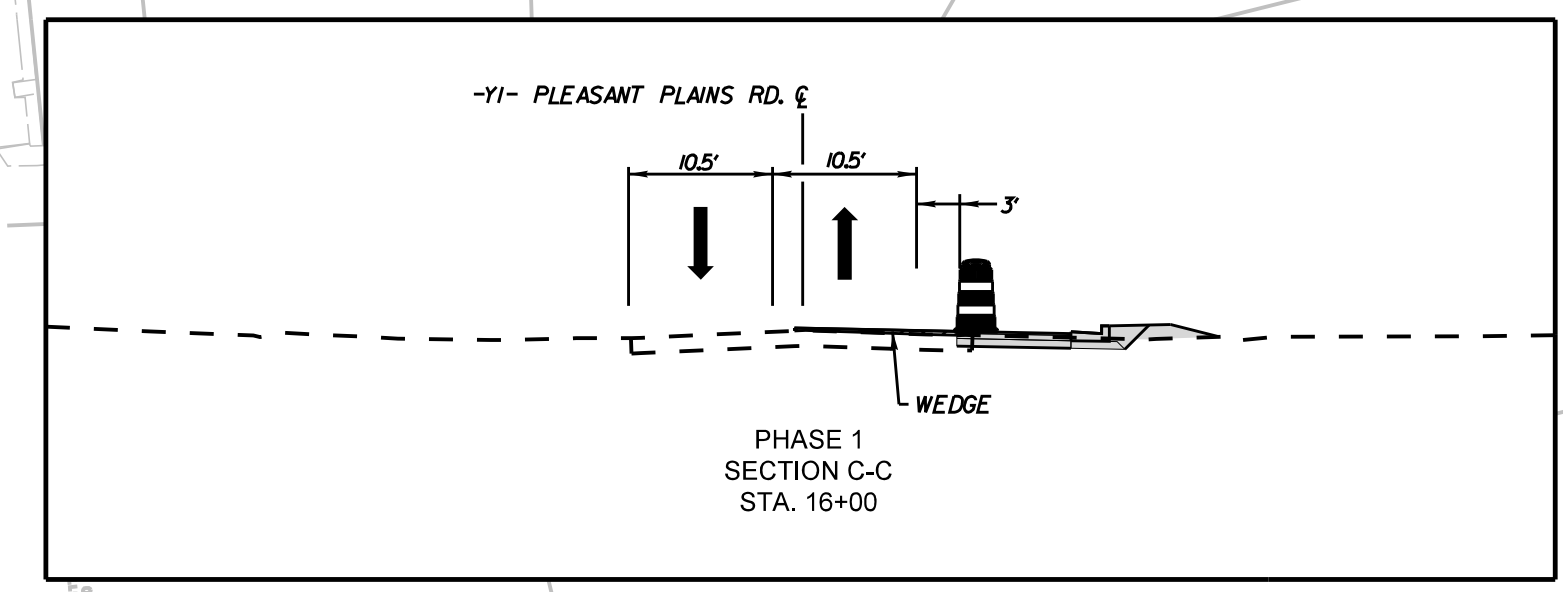


PHASE I

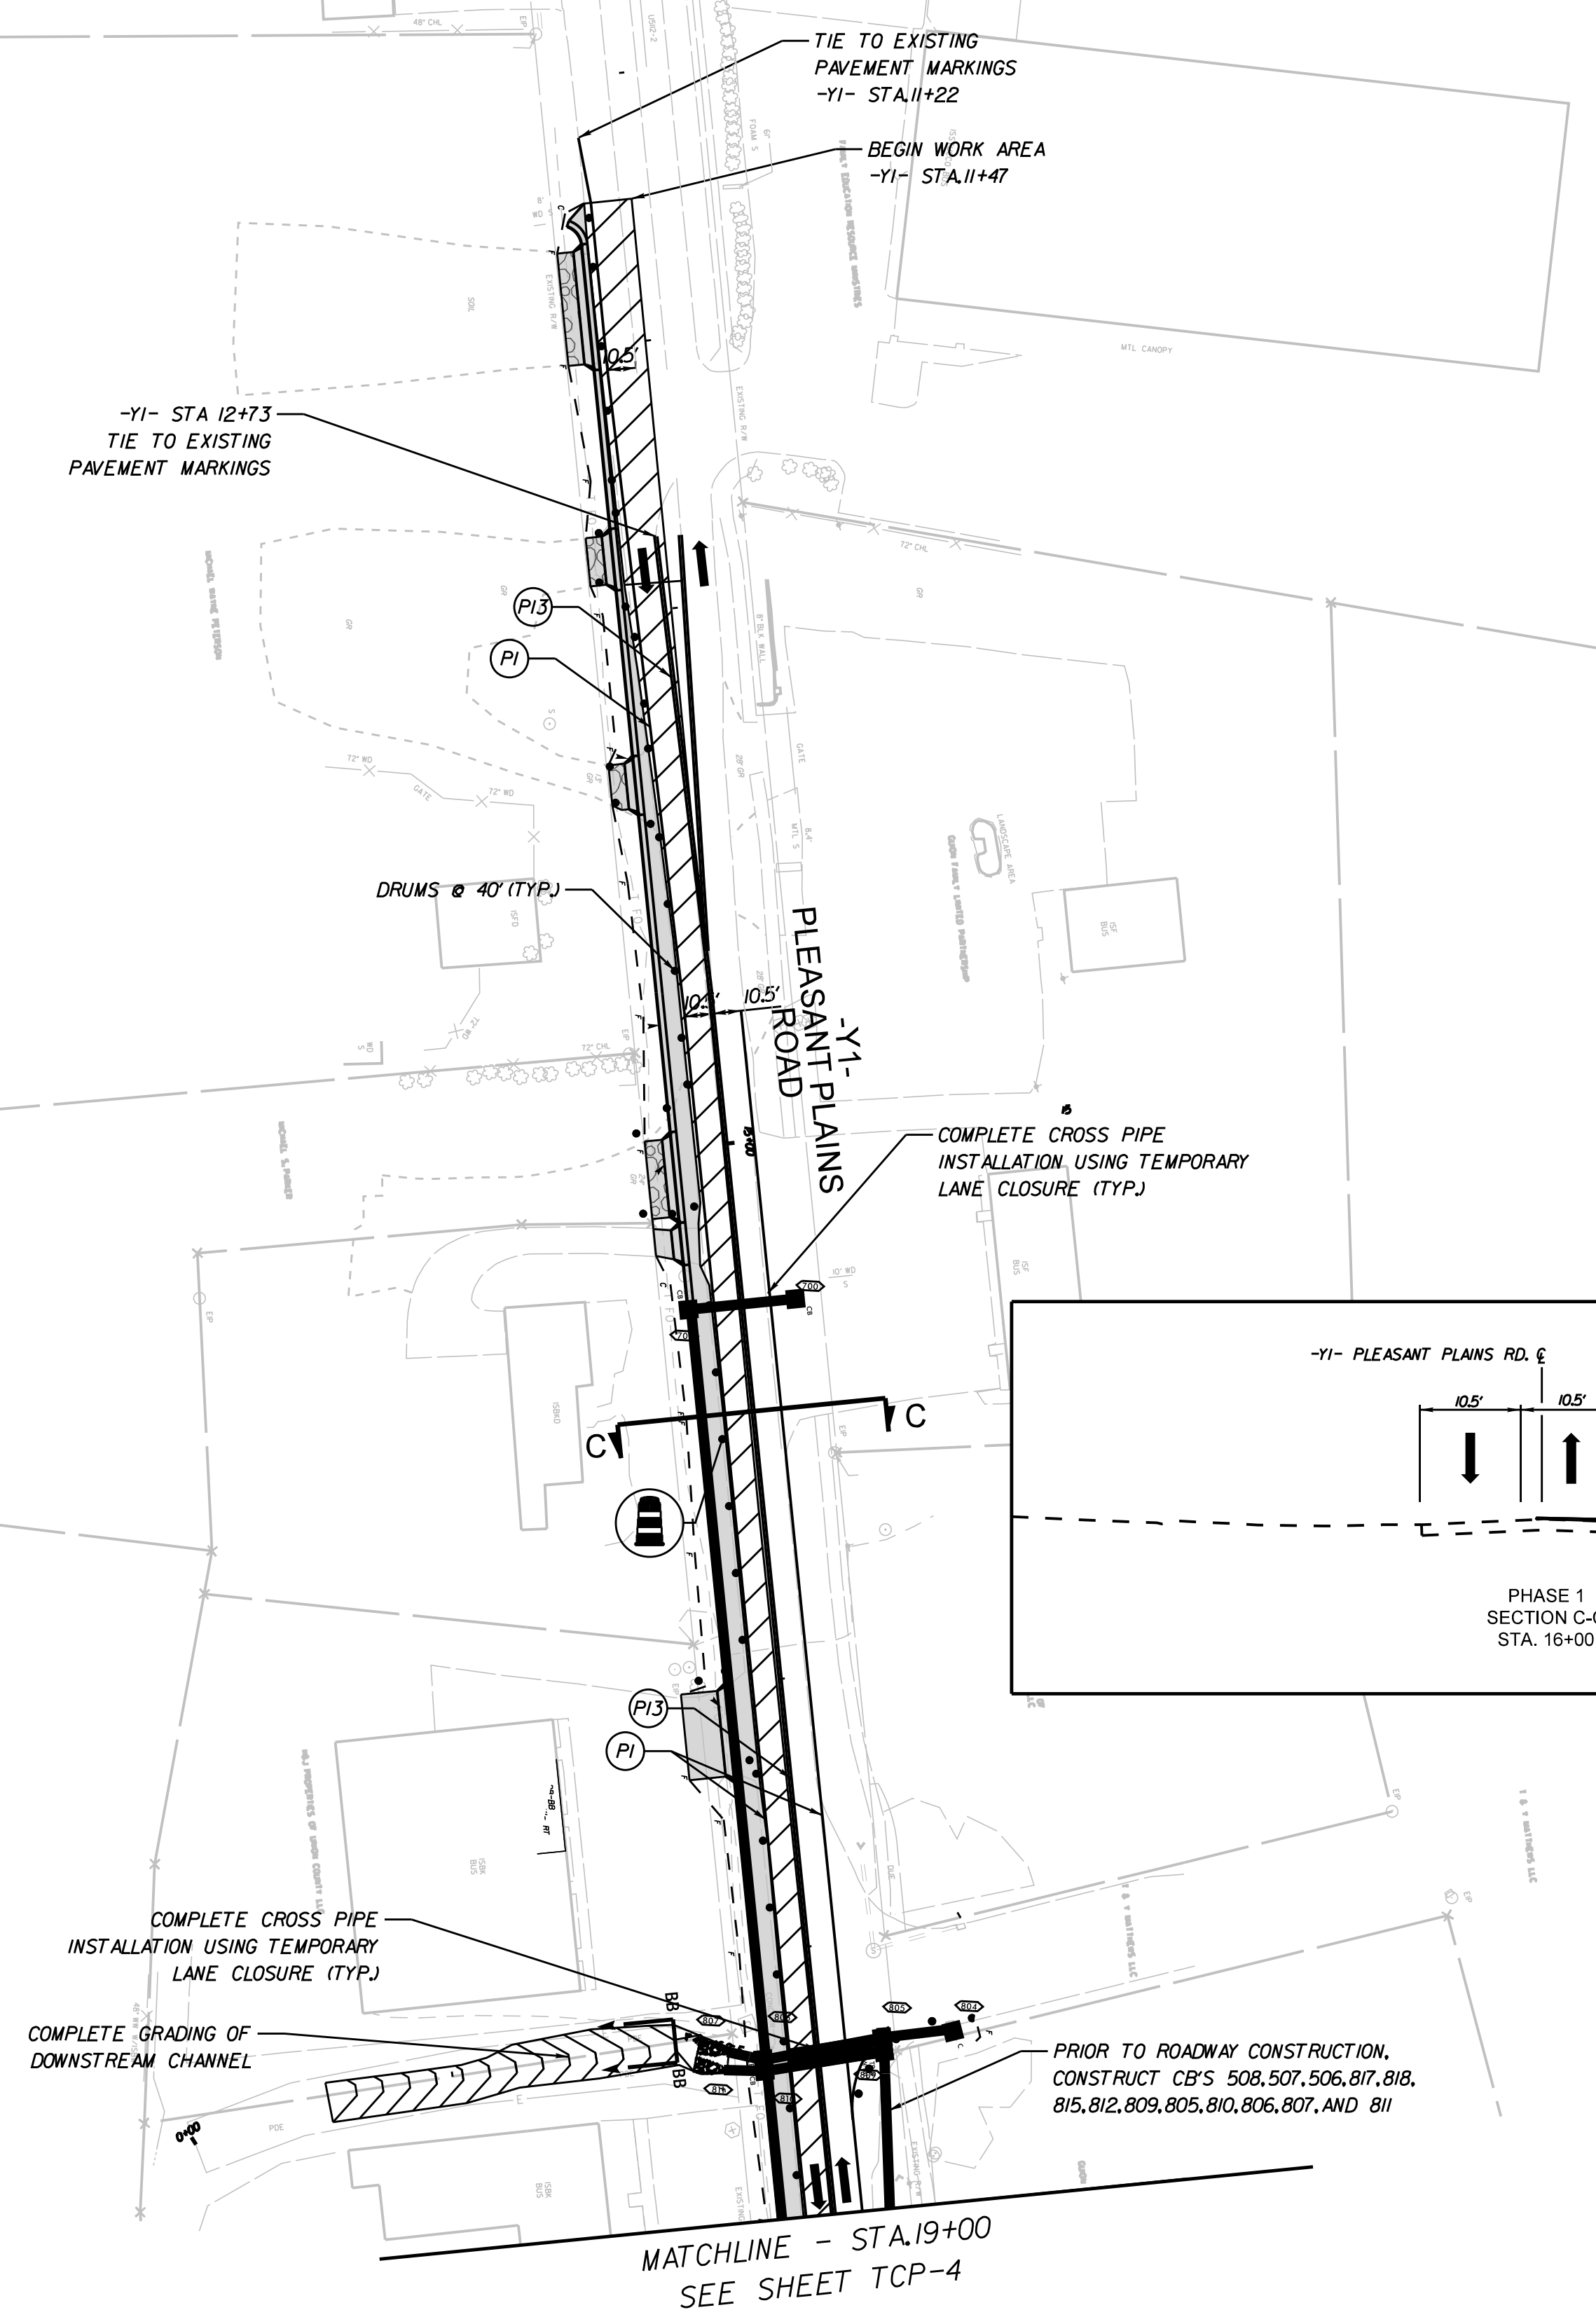


(ENGLISH)

- PAVEMENT REMOVAL
- WEDGING
- WORK AREA

K:\CHL\PRJ\01036720 - U-5112 (P3) Intersection\Traffic\Control\TCP\Sheets\U-5112_rdy_imp_3.dgn 1/30/2024

APPROVED: *Frank Masterson* DATE: 1/31/2024

SEAL

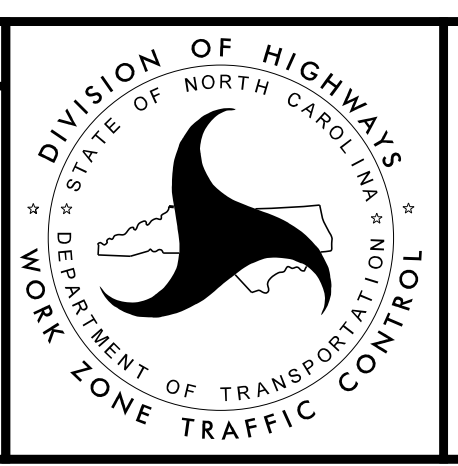

TRANSPORTATION MANAGEMENT PLAN