

12/12/2023 K:\CHL\PRJ\01036720 - U-5112 (P3 - Inter section)\UBOV\Pro\U-5112_rdy_ubb_.ldgn

CONTRACT: C204540


PROJECT: U-5112

STATE OF NORTH CAROLINA
DIVISION OF HIGHWAYS

**UTILITIES BY OTHERS PLANS
UNION COUNTY**

T.I.P. NO.	SHEET NO.
U-5112	UO-1


NOTE:
ALL PROPOSED UTILITY WORK SHOWN ON THIS SHEET WILL BE DONE BY OTHERS. NO PAYMENT WILL BE MADE TO THE CONTRACTOR FOR PROPOSED UTILITY WORK SHOWN ON THIS SHEET.

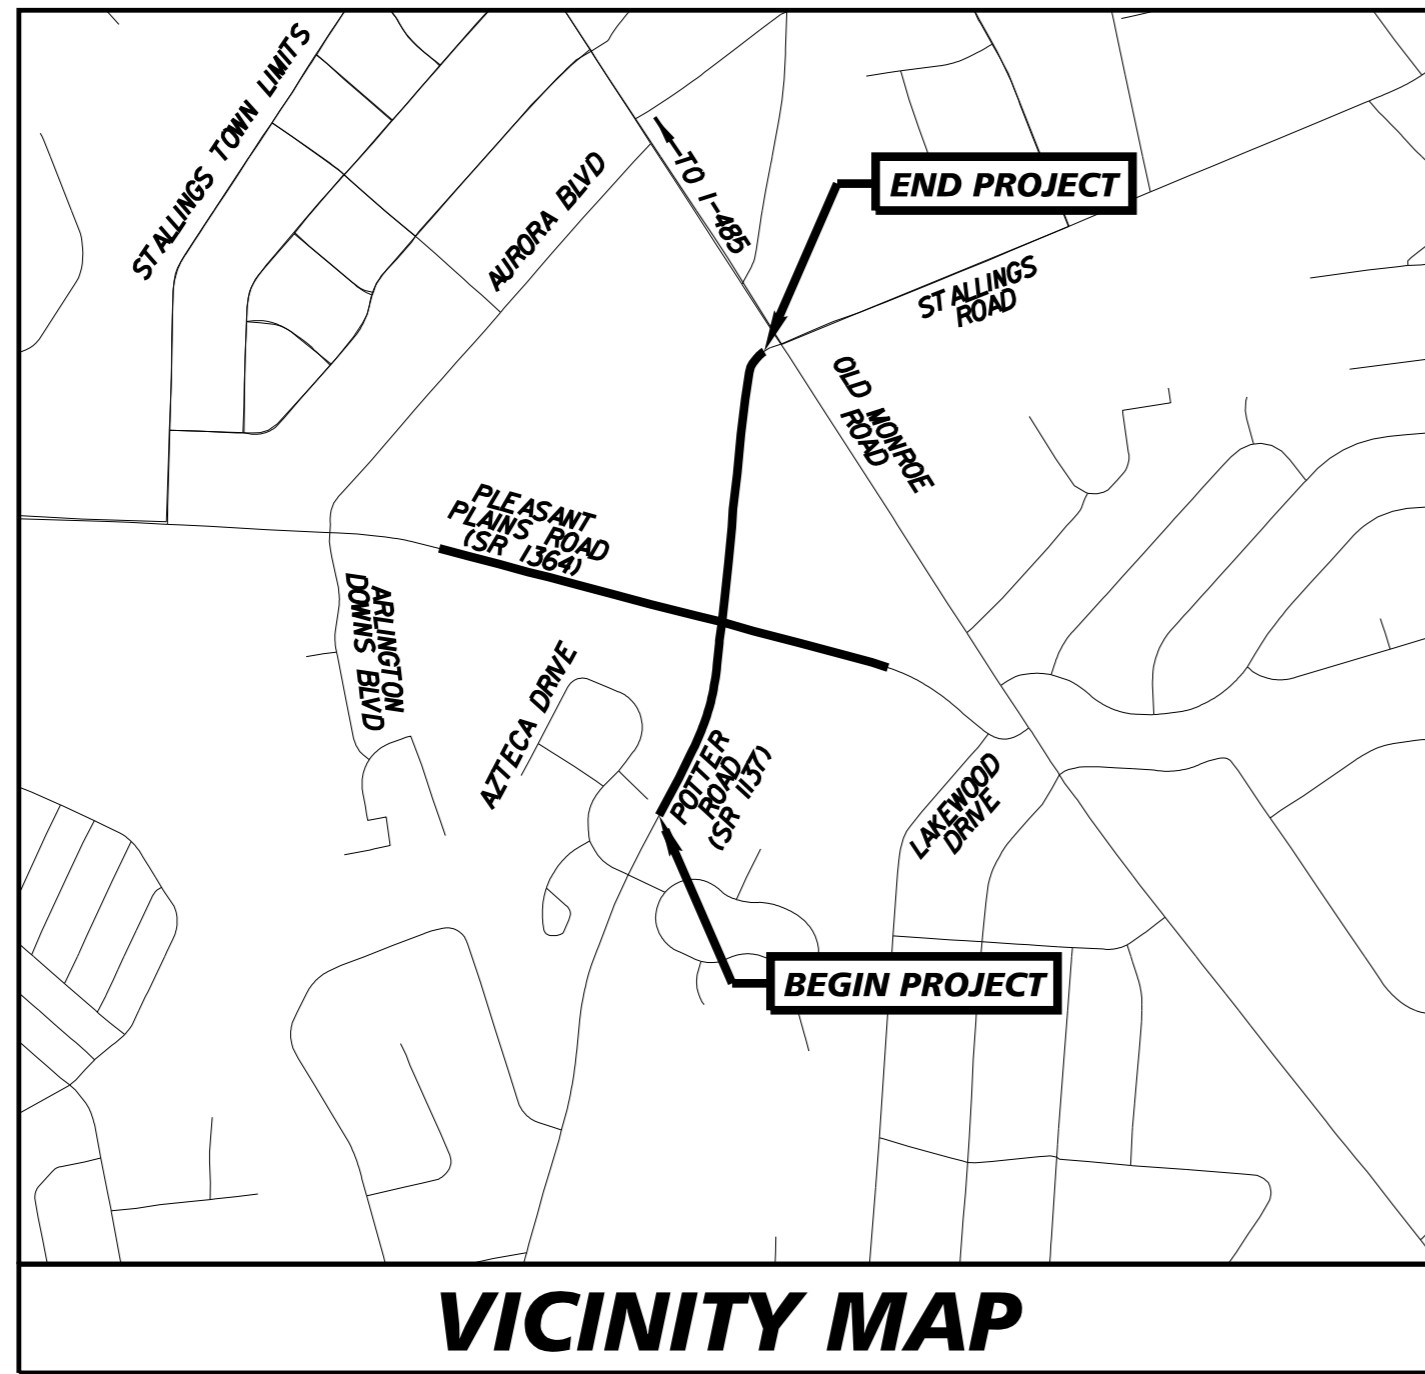


VICINITY MAP

LOCATION: SR 1364 (PLEASANT PLAINS ROAD) AT SR 1357 (POTTER ROAD) IN STALLINGS. CONSTRUCT INTERSECTION IMPROVEMENTS INCLUDING LEFT TURN LANES AND MODIFICATION OF TRAFFIC SIGNAL.

TYPE OF WORK: RELOCATION OF GAS AND COMMUNICATIONS

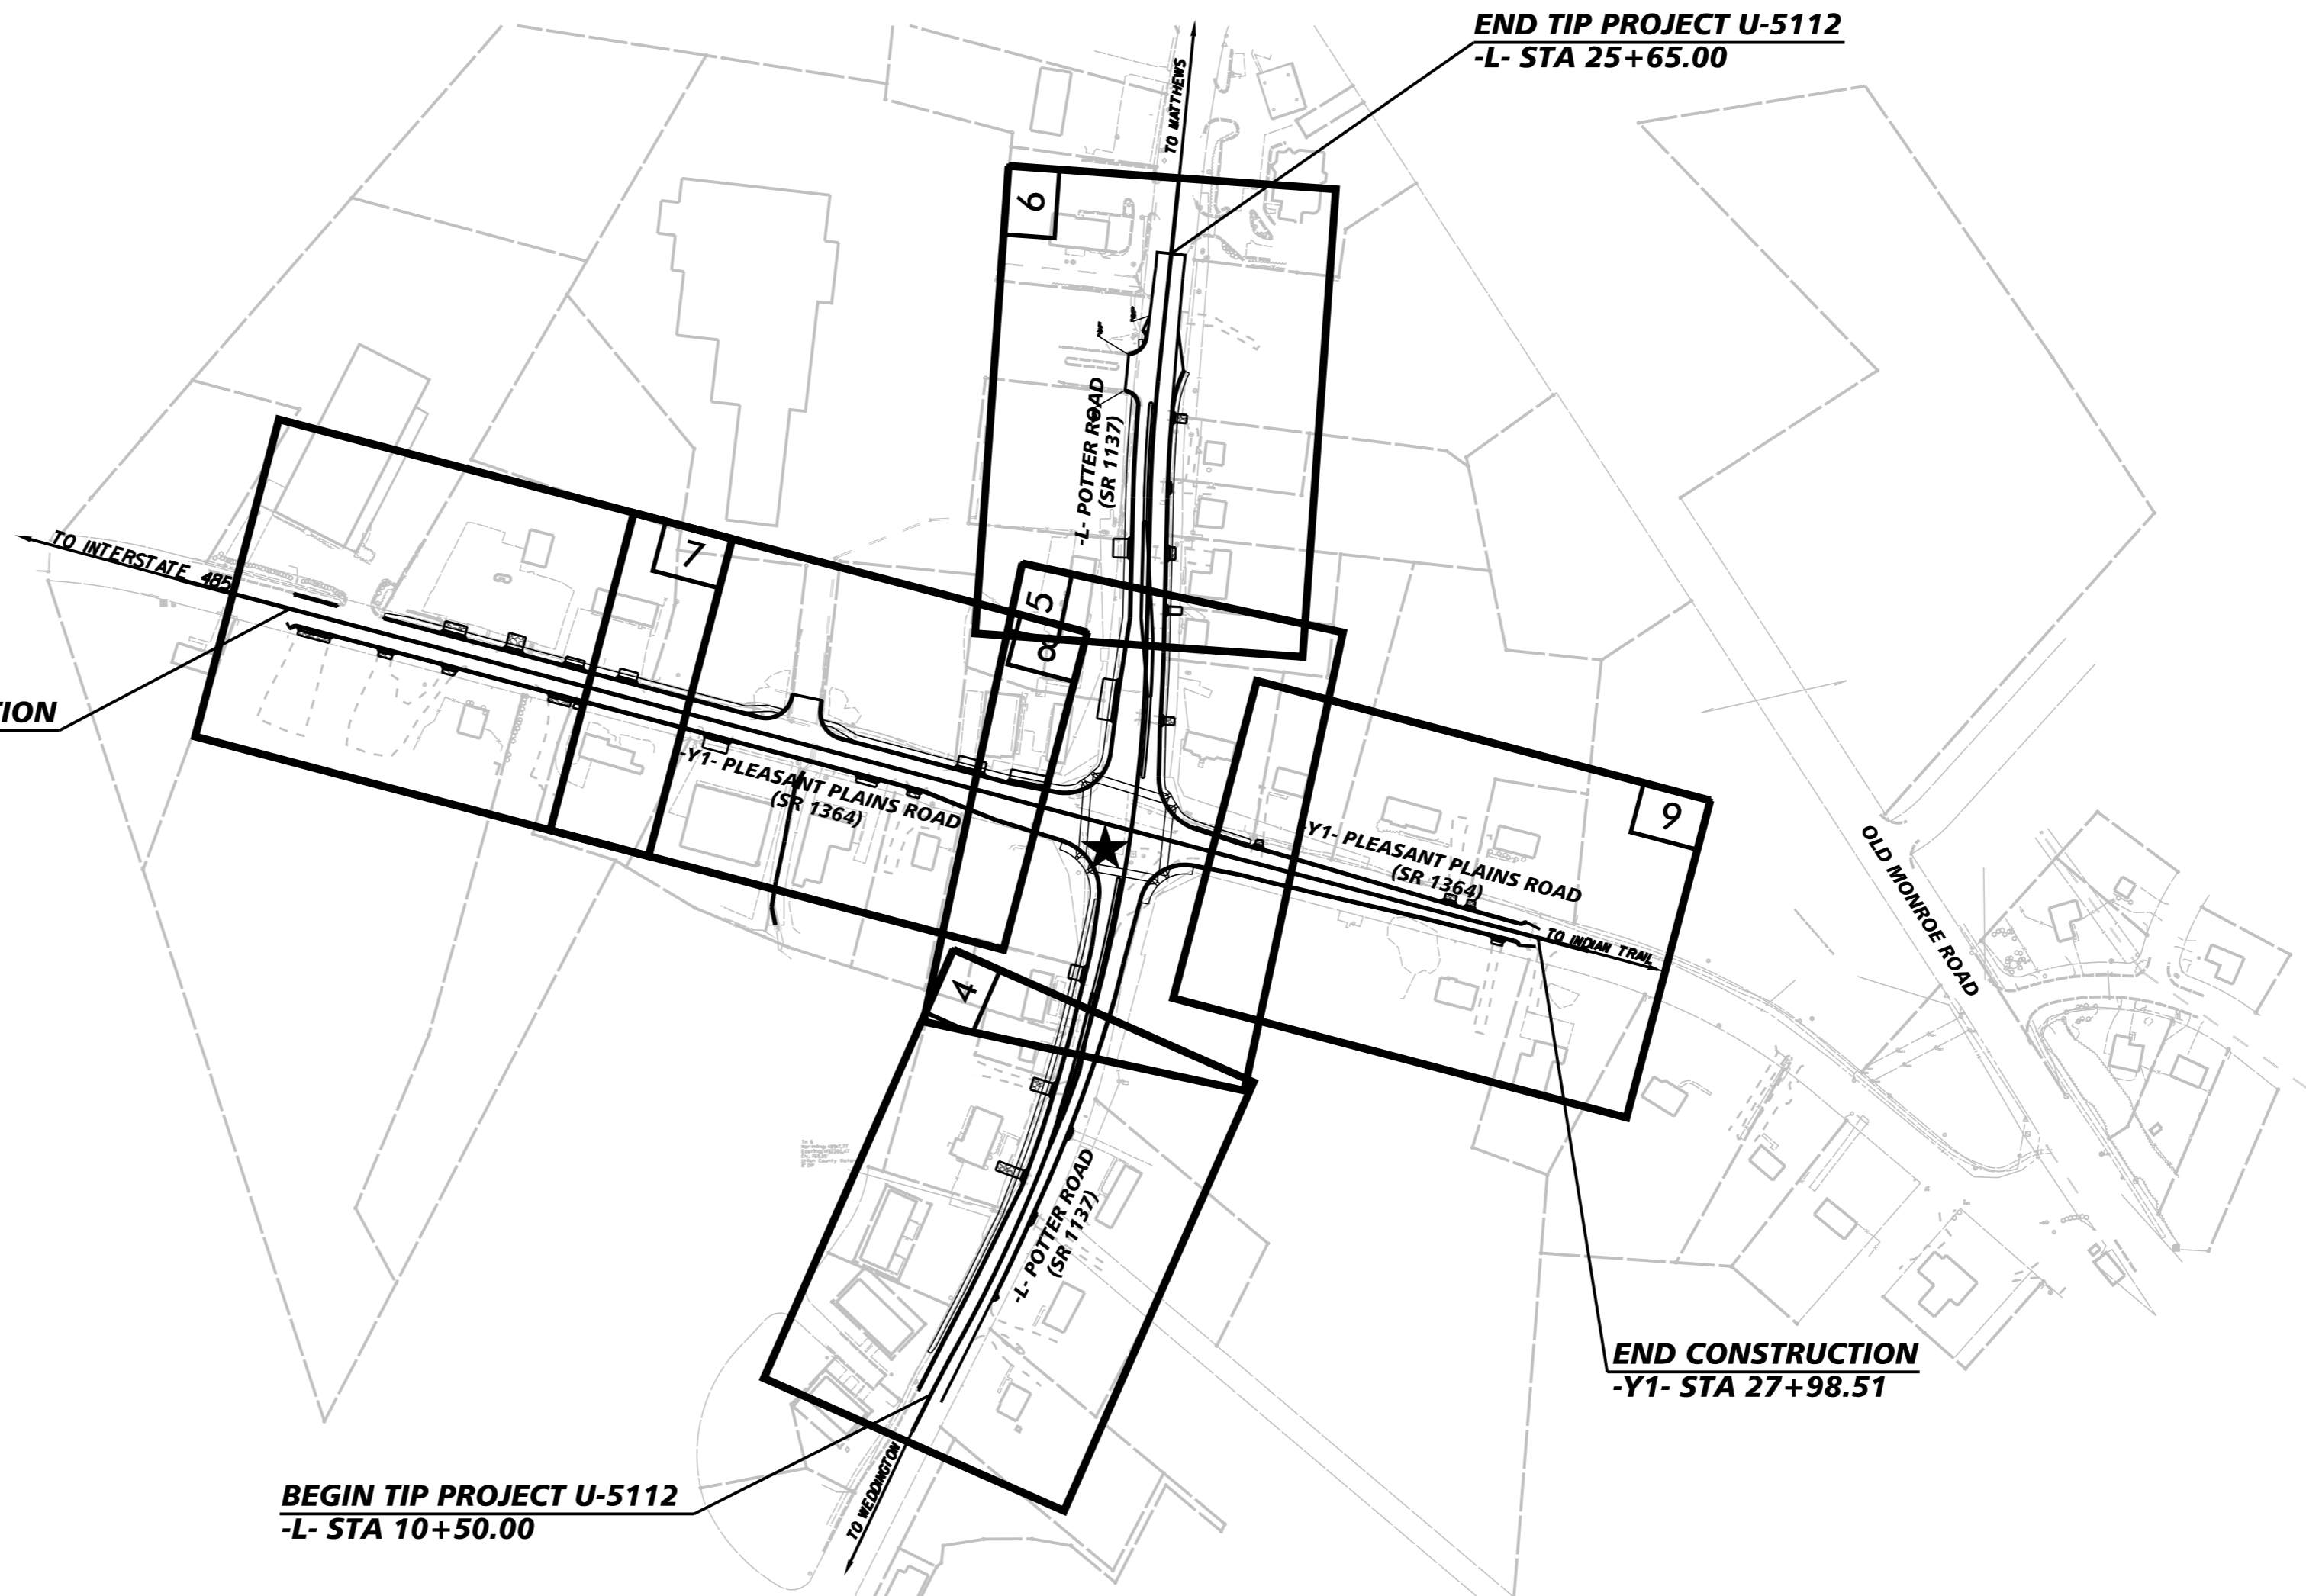

★ TRAFFIC SIGNAL

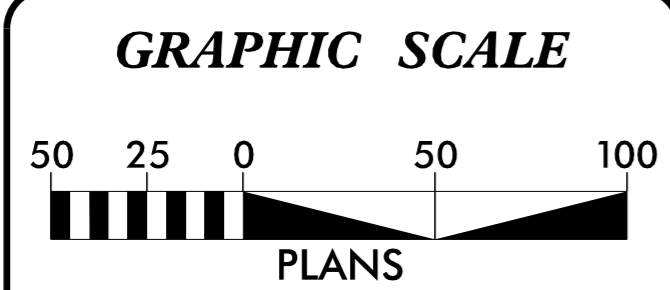


INDEX OF SHEETS	
SHEET NO.	DESCRIPTION
UO-1	TITLE SHEET
UO-2 THRU UO-7	UTILITY BY OTHERS PLAN SHEETS

UTILITY OWNERS WITH CONFLICTS
(A) CATV - SEGRA
(B) GAS - PNG

PREPARED IN THE OFFICE OF:

Kimley»Horn

FRANK MASTERSON, PE UTILITY PROJECT MANAGER
ADAM RECKER, EIT PROJECT UTILITY CAD



PREPARED FOR OFFICE OF:
DIVISION OF HIGHWAYS
DIVISION 10

716 W. MAIN ST.
ALBEMARLE, NC 28001

YANWEI MA, PE	DM-STIP PROJECT ENGINEER
LYNN BASINGER	DIVISION UTILITY ENGINEER
ADAM PRESLAR, EI	DIVISION UTILITY COORDINATOR