


**PAVEMENT SCHEDULE**


**PROJECT REFERENCE NO.**  
2024CPT.05.II.10921.I, ETC.

**SHEET NO.**  
II



		S	SHOULDER RECONSTRUCTION
C1	1" ASPHALT CONCRETE SURFACE COURSE, TYPE S9.5B, AT AN AVERAGE RATE OF 110 LBS. PER SQ. YD.	U	EXISTING PAVEMENT
C2	1 1/4" ASPHALT CONCRETE SURFACE COURSE, TYPE S9.5B, AT AN AVERAGE RATE OF 137.5 LBS. PER SQ. YD.	V1	1 1/2" MILLING
C3	1 1/2" ASPHALT CONCRETE SURFACE COURSE, TYPE S9.5B, AT AN AVERAGE RATE OF 165 LBS. PER SQ. YD.	V2	0" - 1 1/2" MILLING
		V3	0" - 1 1/4" MILLING

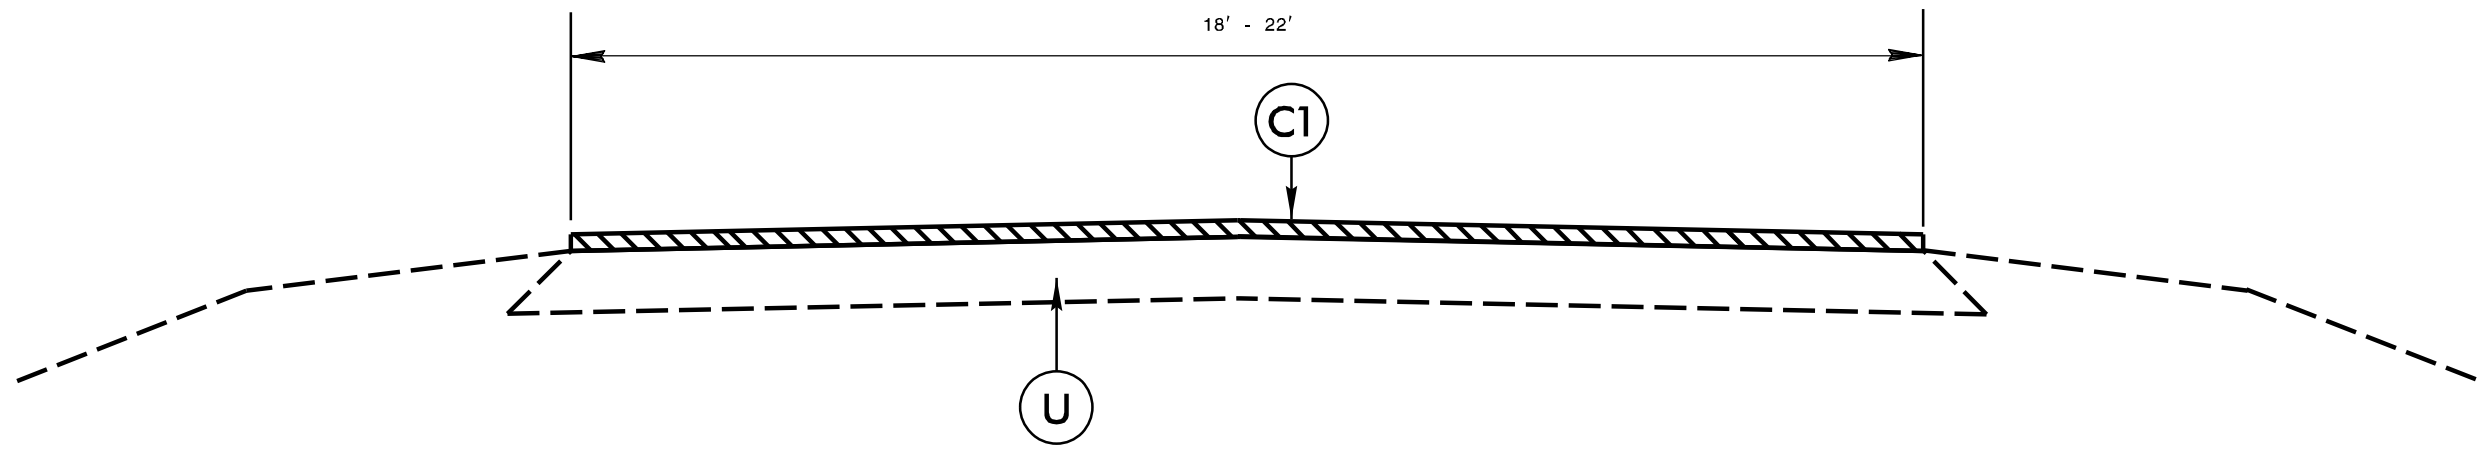

TYPICAL SECTION NO. 1

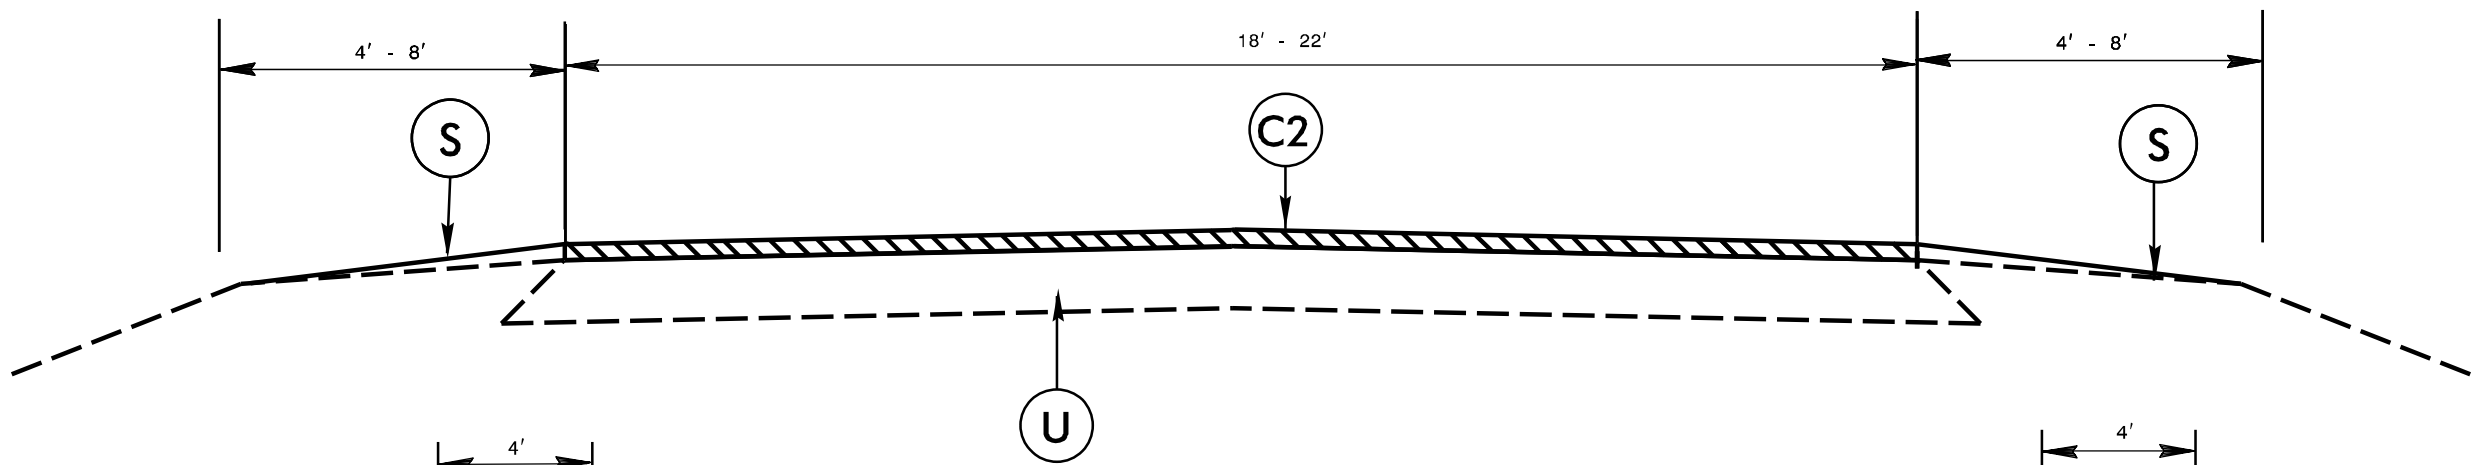

TYPICAL SECTION NO. 2

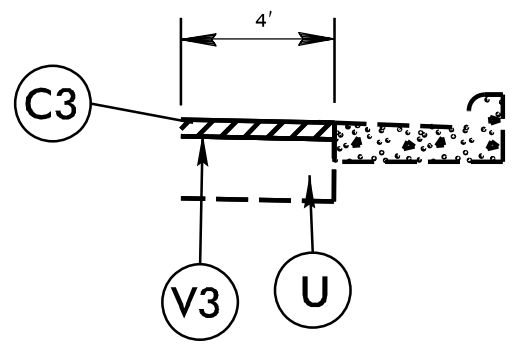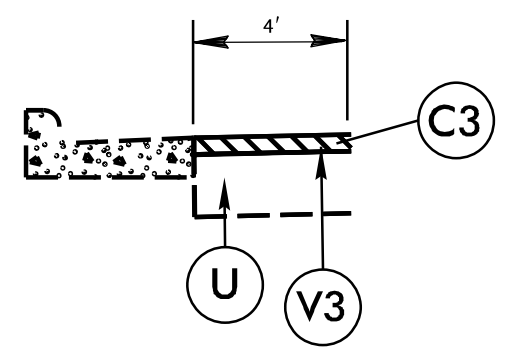

\* SHOULDER RECONSTRUCTION ONLY ON MAP #4

\*USE 0" - 1 1/4" MILLING ONLY ON MAP 4