

**PAVEMENT SCHEDULE**


**PROJECT REFERENCE NO.**

**SHEET NO.**

2024CPT.05.11.10921.1, ETC.

13

C1	1" ASPHALT CONCRETE SURFACE COURSE, TYPE S9.5B, AT AN AVERAGE RATE OF 110 LBS. PER SQ. YD.	U	EXISTING PAVEMENT
C2	1 1/4" ASPHALT CONCRETE SURFACE COURSE, TYPE S9.5B, AT AN AVERAGE RATE OF 137.5 LBS. PER SQ. YD.	V1	1 1/2" MILLING
C3	1 1/2" ASPHALT CONCRETE SURFACE COURSE, TYPE S9.5B, AT AN AVERAGE RATE OF 165 LBS. PER SQ. YD.	V2	0" - 1 1/2" MILLING
		V3	0" - 1 1/4" MILLING
		S	SHOULDER RECONSTRUCTION

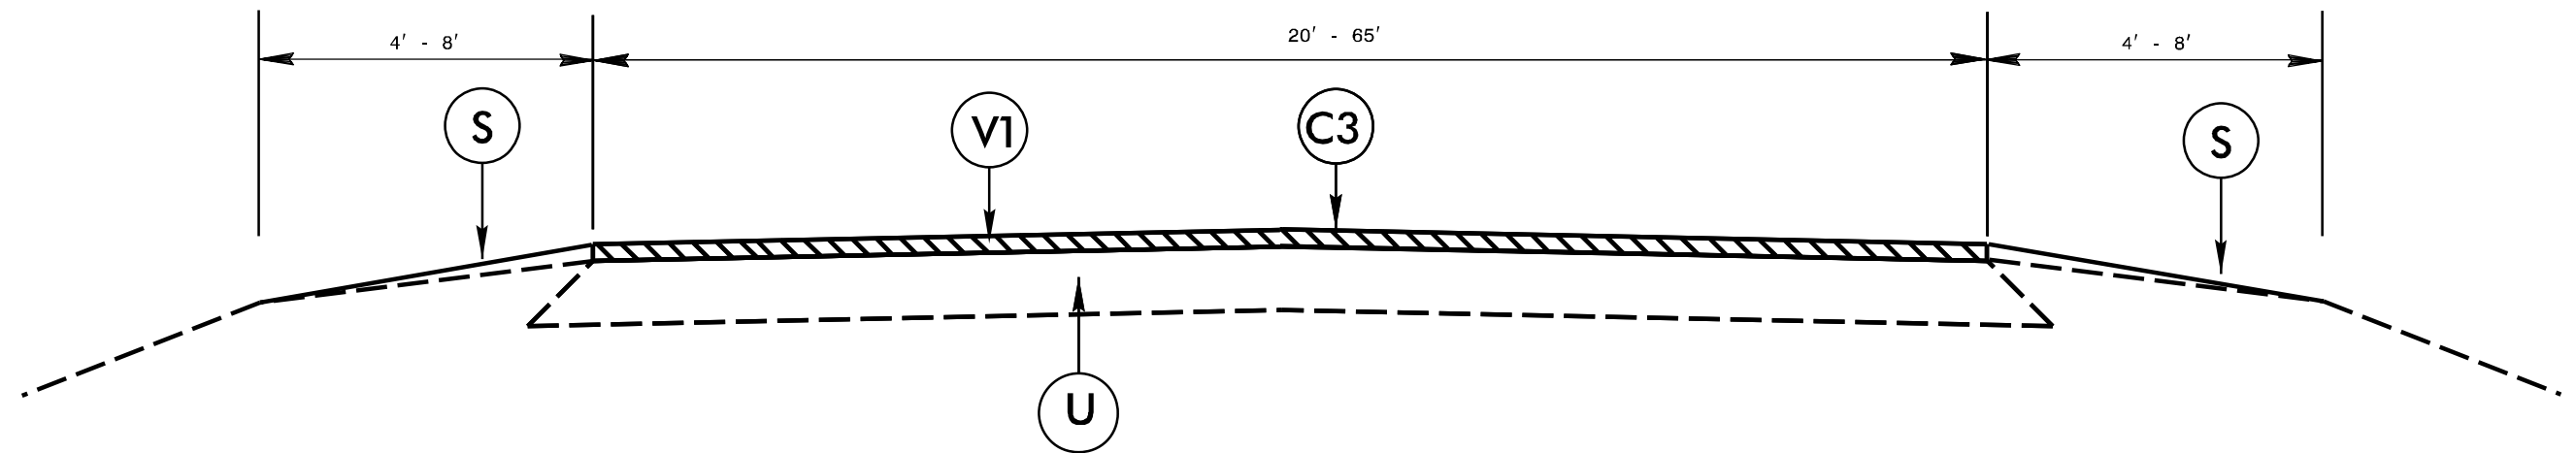

\* SHOULDER RECONSTRUCTION ONLY ON MAP # 2

\* REMOVE AND REPLACE 2'- 6" C&G ON MAP #8 AT STA 5+30-5+45 AND AT STA 6+10-6+25

TYPICAL SECTION NO. 4