

09/05/24


TIP PROJECT: R-5963D

STATE OF NORTH CAROLINA
DIVISION OF HIGHWAYS


T.I.P. NO.	SHEET NO.
R-5963D	UC-1

UTILITY CONSTRUCTION PLANS CHATHAM COUNTY

LOCATION: SR 1809 (SUTTLES ROAD) TO CHATHAM PARK WAY
**TYPE OF WORK: POTABLE WATERLINE, RECLAIMED WATERLINE,
AND SANITARY SEWER FORCE MAIN CONSTRUCTION**

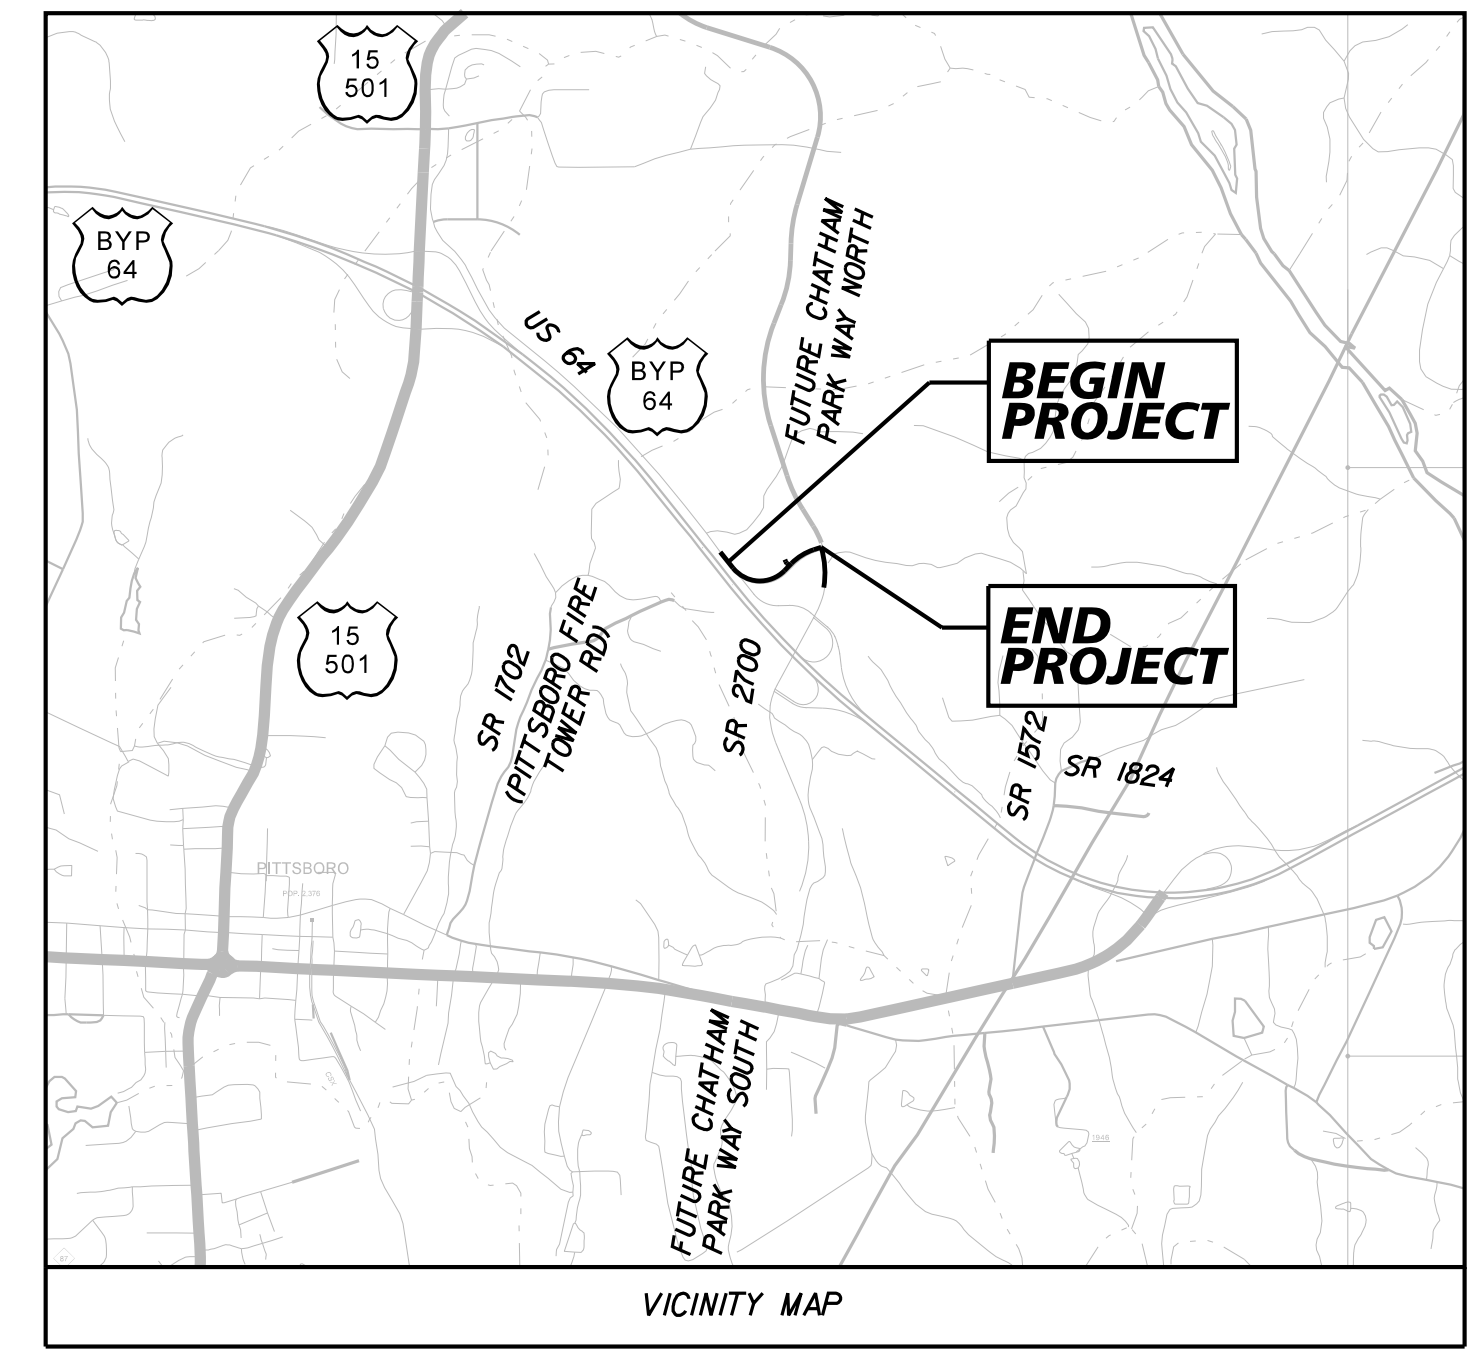


FINAL PLANS

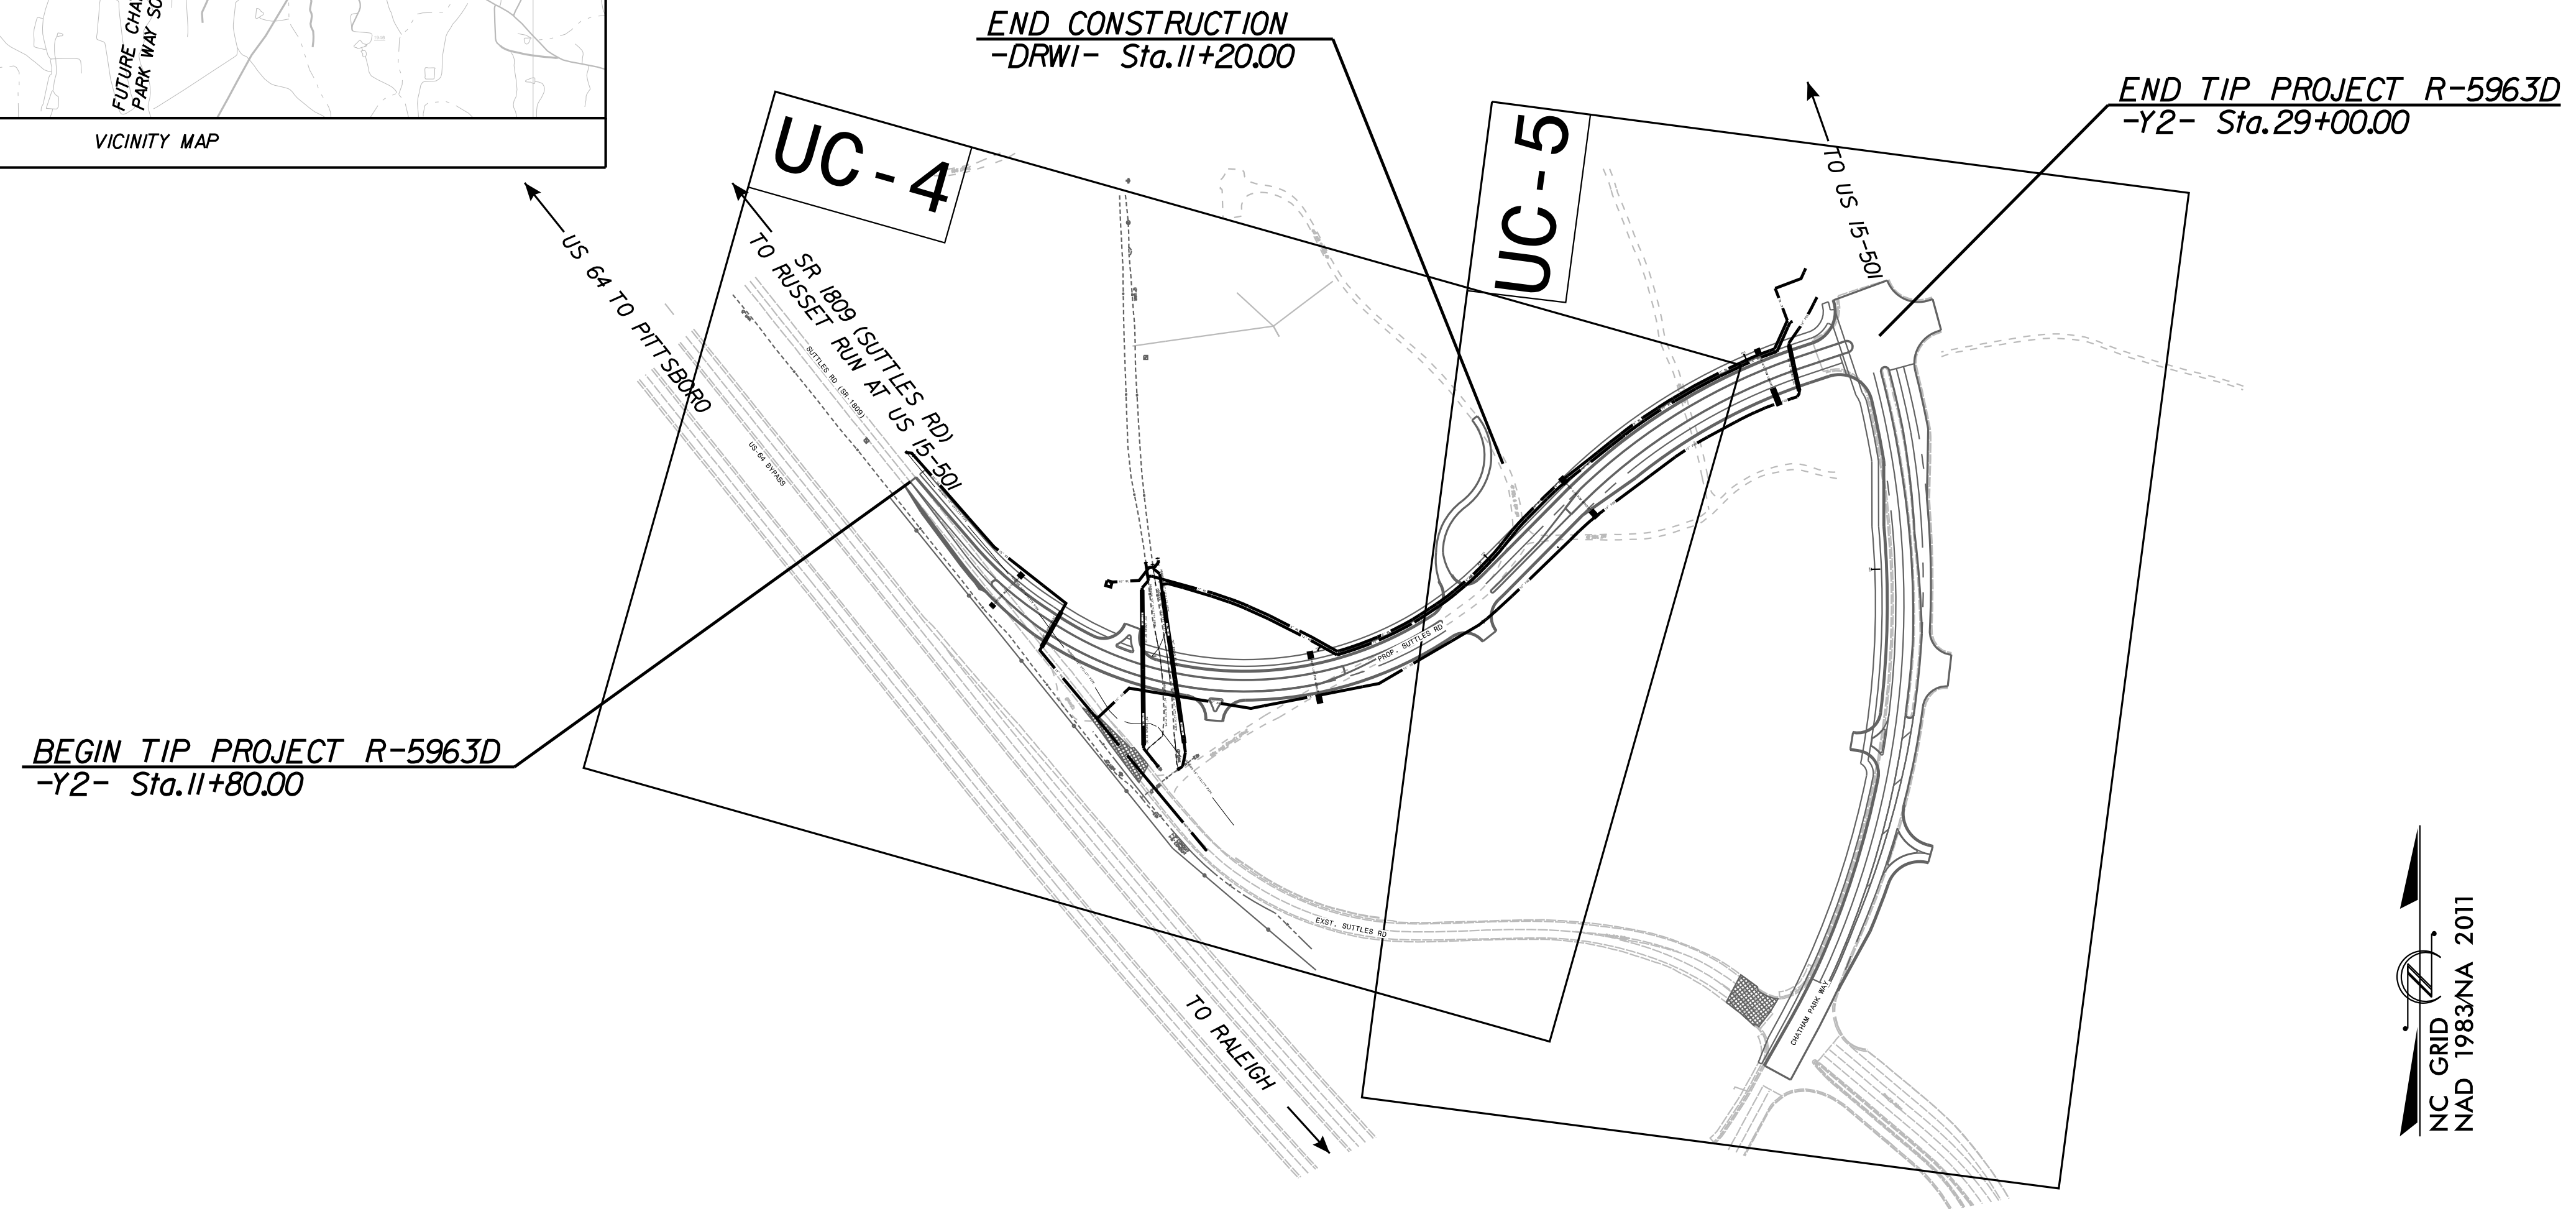

NC GRID
NAD 1983/NA 2011

DOCUMENT NOT CONSIDERED FINAL
UNTIL ALL SIGNATURES ARE COMPLETED

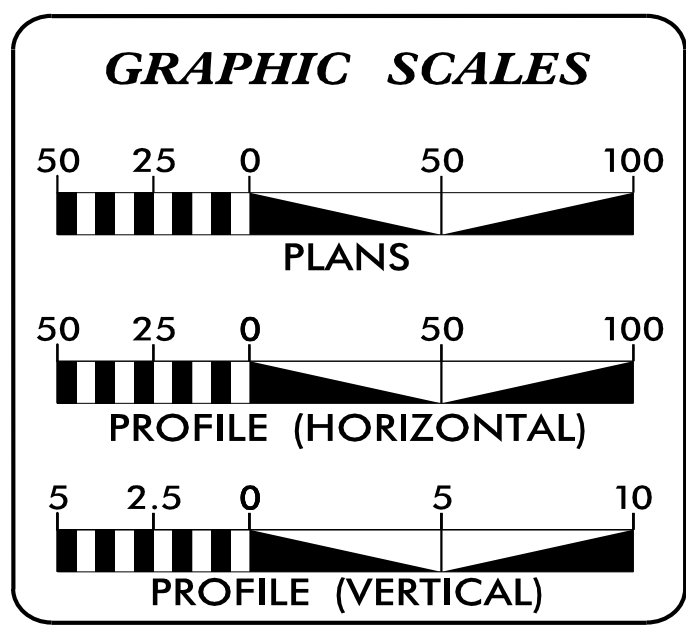

INDEX OF SHEETS	
SHEET NO.:	DESCRIPTION:
UC-1	TITLE SHEET
UC-2	UTILITY SYMBOLOGY
UC-3	UTILITY NOTES
UC-3A THRU UC-3C	UTILITY DETAIL SHEETS
UC-4, UC-4A, UC-5	UTILITY CONSTRUCTION SHEETS
UC-6 THRU UC-8	UTILITY PROFILE SHEETS

WATER AND SEWER OWNERS ON PROJECT

(A) POTABLE WATER, RECLAIMED WATER, & SANITARY SEWER
- TOWN OF PITTSBORO

PREPARED IN THE OFFICE OF

Kimley»Horn

MEMBER SINCE 1922
REGISTERED PROFESSIONAL ENGINEERS
STATE OF NORTH CAROLINA, 27101
PROJECT: 2024-00000000

NATE HARVEY, P.E. UTILITY ENGINEER
JACK BAJERSKI, E.I. UTILITY DESIGNER

SEAL

3/4/2024

DIVISION OF HIGHWAYS UTILITIES UNIT
1555 MAIL SERVICES CENTER
RALEIGH, NC 27699-1555
PHONE (919) 707-6690
FAX (919) 250-4151

TRAVIS MORGAN, P.E. DIVISION 8 UTILITY ENGINEER
JAMIE YOW DIVISION 8 UTILITY COORDINATOR