


STATE	STATE PROJECT REFERENCE NO.	SHEET NO.
N.C.	2024CPT.01.06.10271, ETC.	2
STATE PROJ. NO.	F. A. PROJ. NO.	DESCRIPTION
2024CPT.01.06.10271		PE, CONST
2024CPT.01.06.20271		PE, CONST

STATE OF NORTH CAROLINA
DIVISION OF HIGHWAYS

CURRITUCK COUNTY

LOCATION: MAP 2 - NC 34 FROM RAILROAD CROSSING TO PAVEMENT JOINT NEAR SR 1210
MAP 4 - SR 1147 FROM NC 34 TO PAVEMENT JOINT NEAR SR 1205
MAP 5 - SR 1147 FROM PAVEMENT JOINT NEAR SR 1205 TO US 158
MAP 6 - SR 1200 FROM SR 1147 TO US 158
MAP 7 - SR 1205 FROM SR 1147 TO NC 34


TYPE OF WORK: MILLING, RESURFACING, SHOULDER RECONSTRUCTION, & LONG-LIFE PAVEMENT MARKINGS

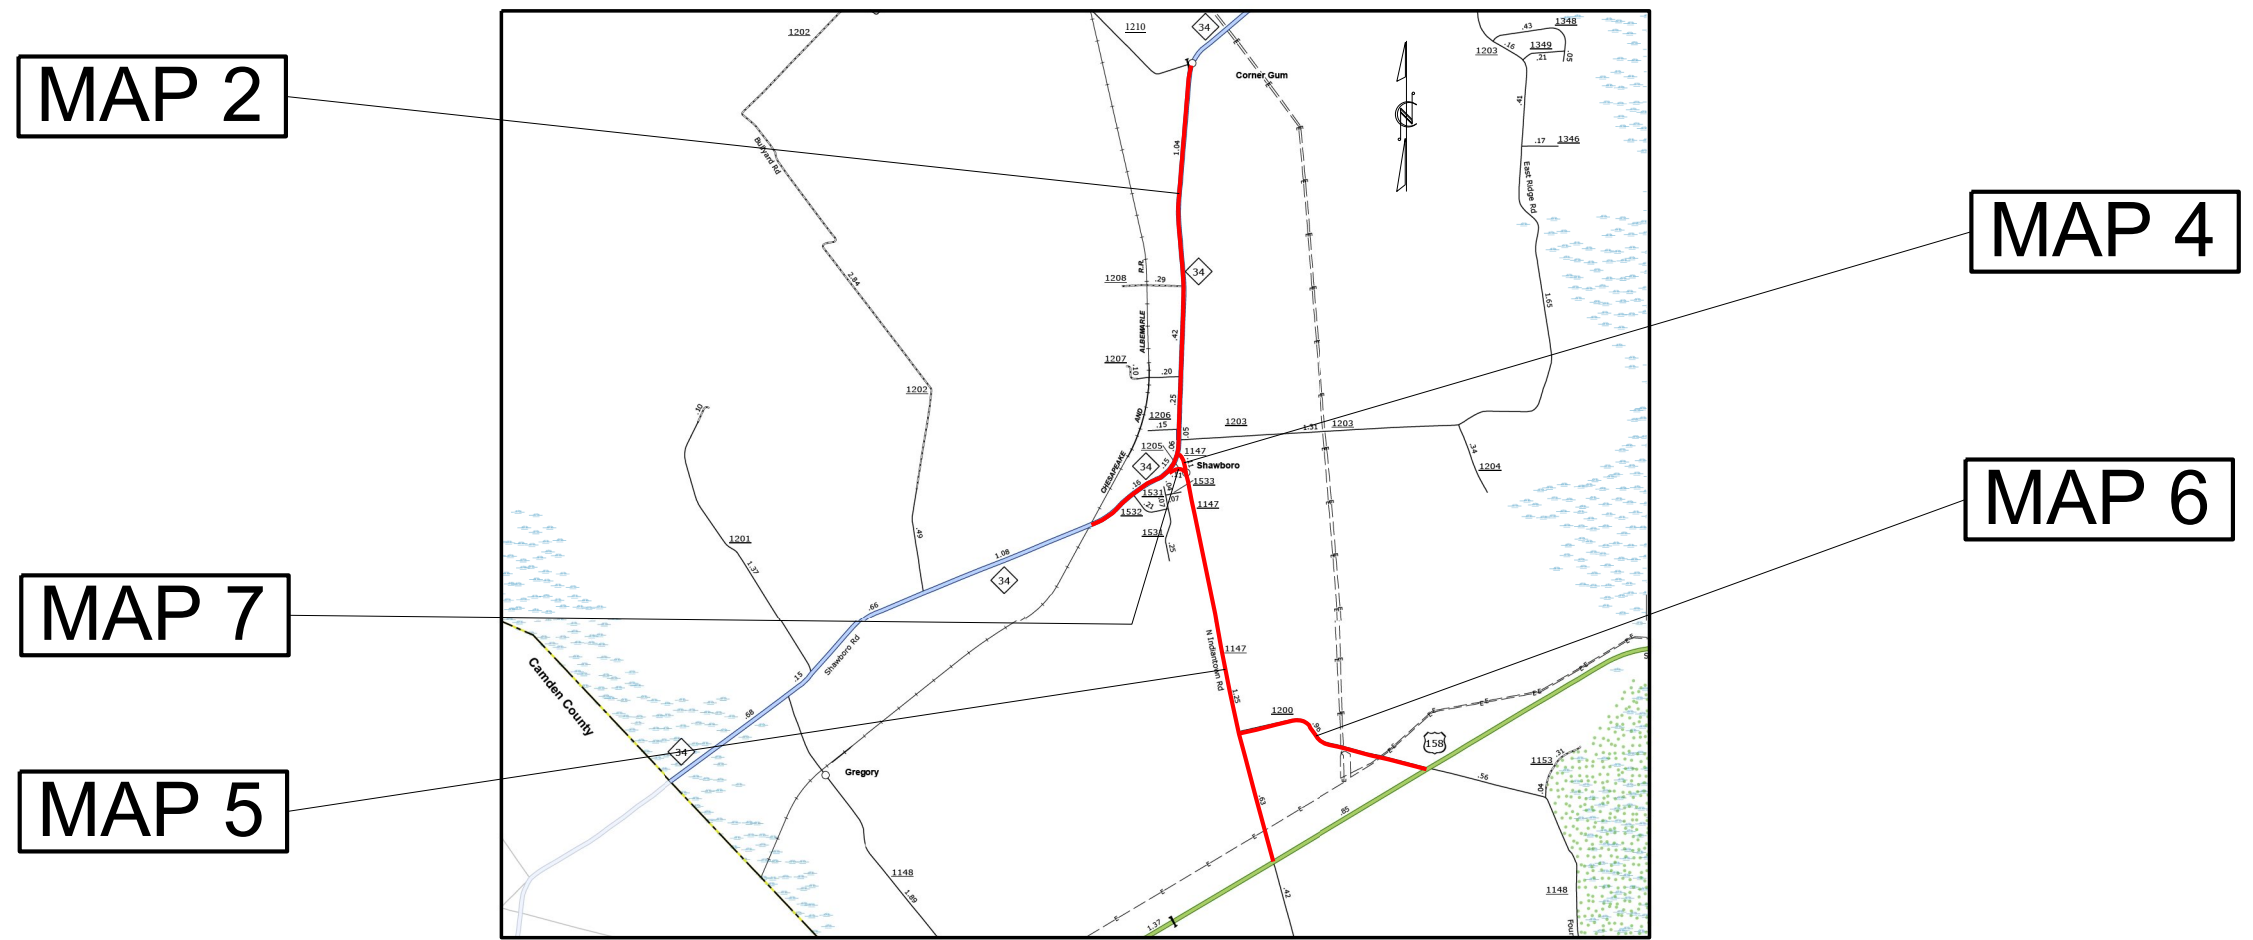

REV 01/11/24
D.H. STALLINGS

CONTRACT: C204932 WBS NO.: 2024CPT.01.06.10271, ETC.

\$\$\$\$\$SYTIME\$\$\$\$\$
\$\$\$\$\$DGN\$\$\$\$\$
\$\$\$\$\$USERNAME\$\$\$\$\$
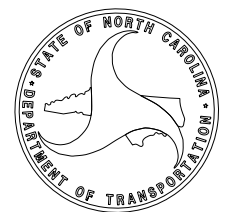
<p>GRAPHIC SCALES</p> <p>NTS</p>		<p>MAP LENGTH</p> <p>MAP 2 = 2.25 MILES MAP 4 = 0.12 MILES MAP 5 = 1.87 MILES MAP 6 = 0.96 MILES MAP 7 = 0.13 MILES</p>	<p>Prepared in the Office of: DIVISION 1 DIVISION OF HIGHWAYS 113 AIRPORT DR., EDENTON NC, 27932</p> <hr/> <p>2024 STANDARD SPECIFICATIONS</p> <hr/> <p>B. N. BRASWELL, PE DIVISION PROJECT DEVELOPMENT ENGINEER</p> <hr/> <p>CHRIS SLACHTA DIVISION CONTRACT ENGINEER</p>	<p>D. H. STALLINGS DIVISION DESIGN ENGINEER</p>	
----------------------------------	--	---	---	---	---