


**PAVEMENT SCHEDULE**

<b>C3</b>	PROP. APPROX. 1.25" ASPHALT CONCRETE SURFACE COURSE, TYPE S9.5B, AT AN AVERAGE RATE OF 138 LBS. PER SQ. YD.
<b>U</b>	EXISTING PAVEMENT

PROJECT REFERENCE NO.	SHEET NO.
2024CPT.01.06.10271, ETC.	11

NOTES:

- \* ALL INTERSECTING ROADS ARE TO BE RESURFACED TO THE ENDS OF THEIR RADII, THE MAIN LINE RIGHT OF WAY OR AS DIRECTED BY THE ENGINEER. THIS SHALL INCLUDE ANY TAPERS AND TURN LANES LOCATED BOTH ON THE MAIN LINE OR INTERSECTING PAVED ROADWAY.
- \* EDGES, PAVEMENT WIDENING, INTERSECTIONS AND BRIDGE FLARES ARE INCLUDED IN THE SUMMARY OF QUANTITIES.
- \* 1.25" OF S9.5B TO BE APPLIED THE FULL WIDTH OF THE ROADWAY

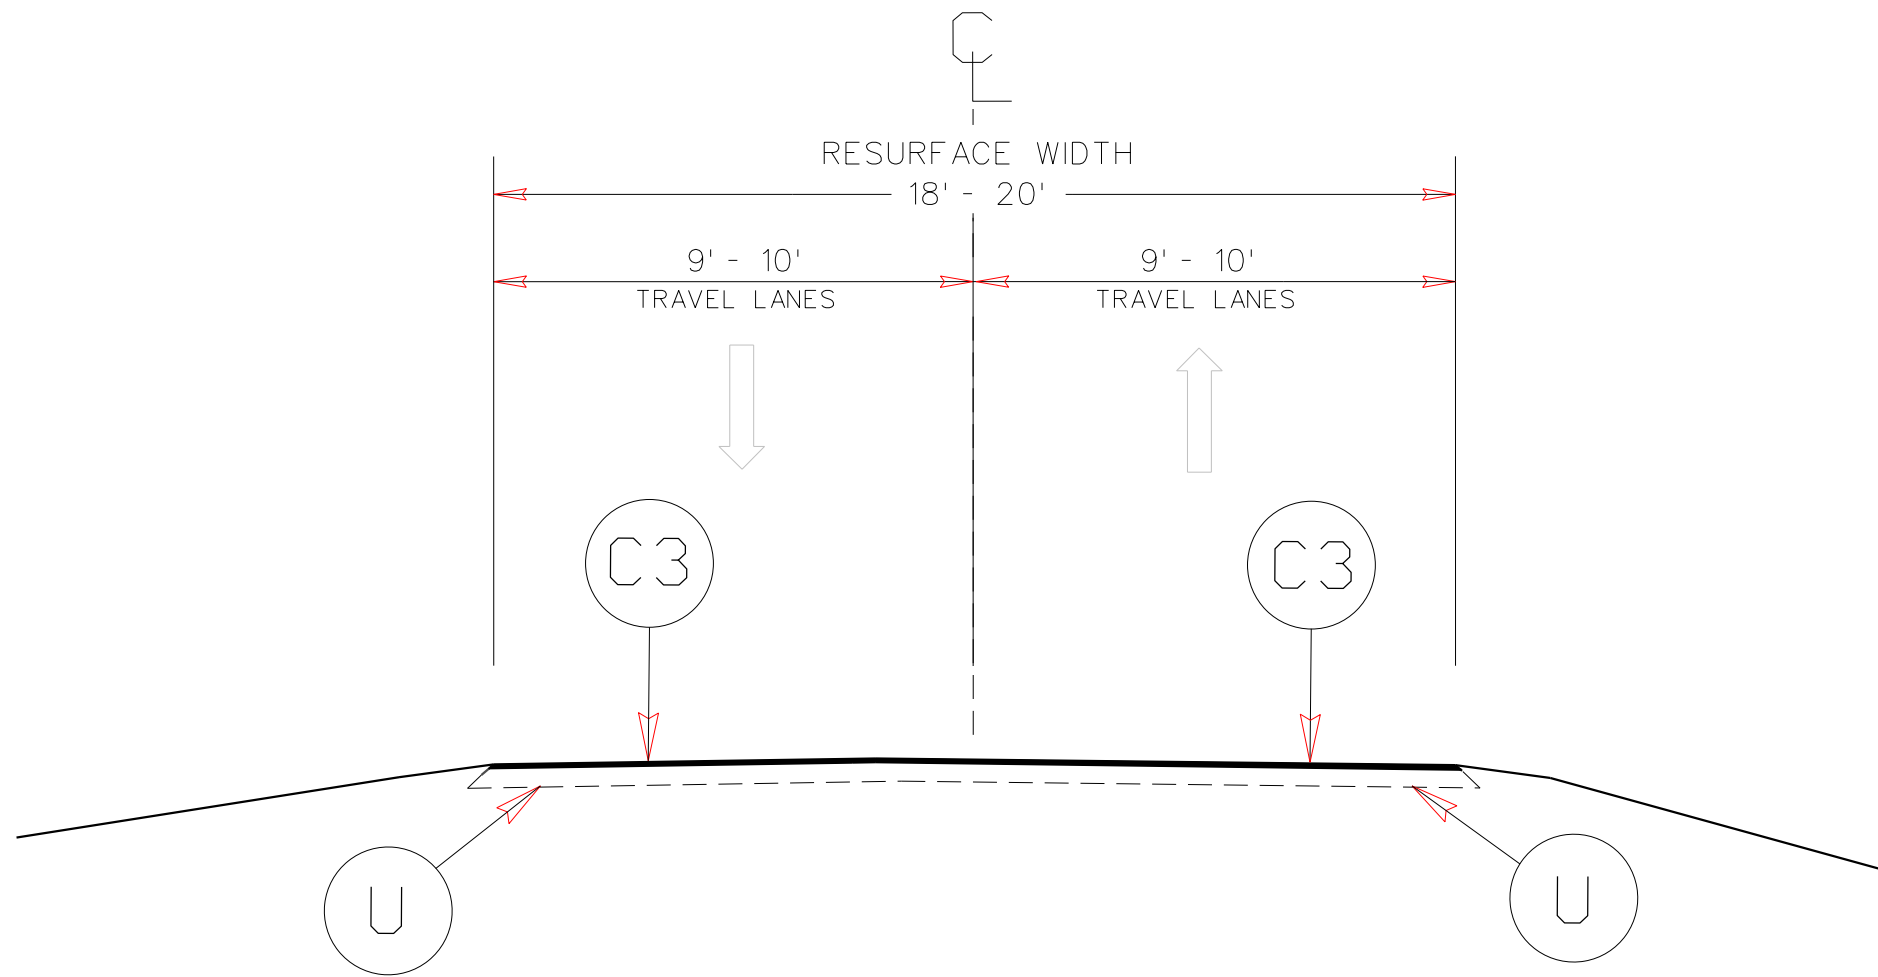

TYPICAL SECTION NO. 6  
**USE WITH MAP 12-16**