

STATE OF NORTH CAROLINA
DIVISION OF HIGHWAYS




DURHAM COUNTY

LOCATION: SR 1401 (COLE MILL ROAD) AT I-85 /US 70

TYPE OF WORK: TRAFFIC SIGNALS

Project: I-5941

Contract: C204885

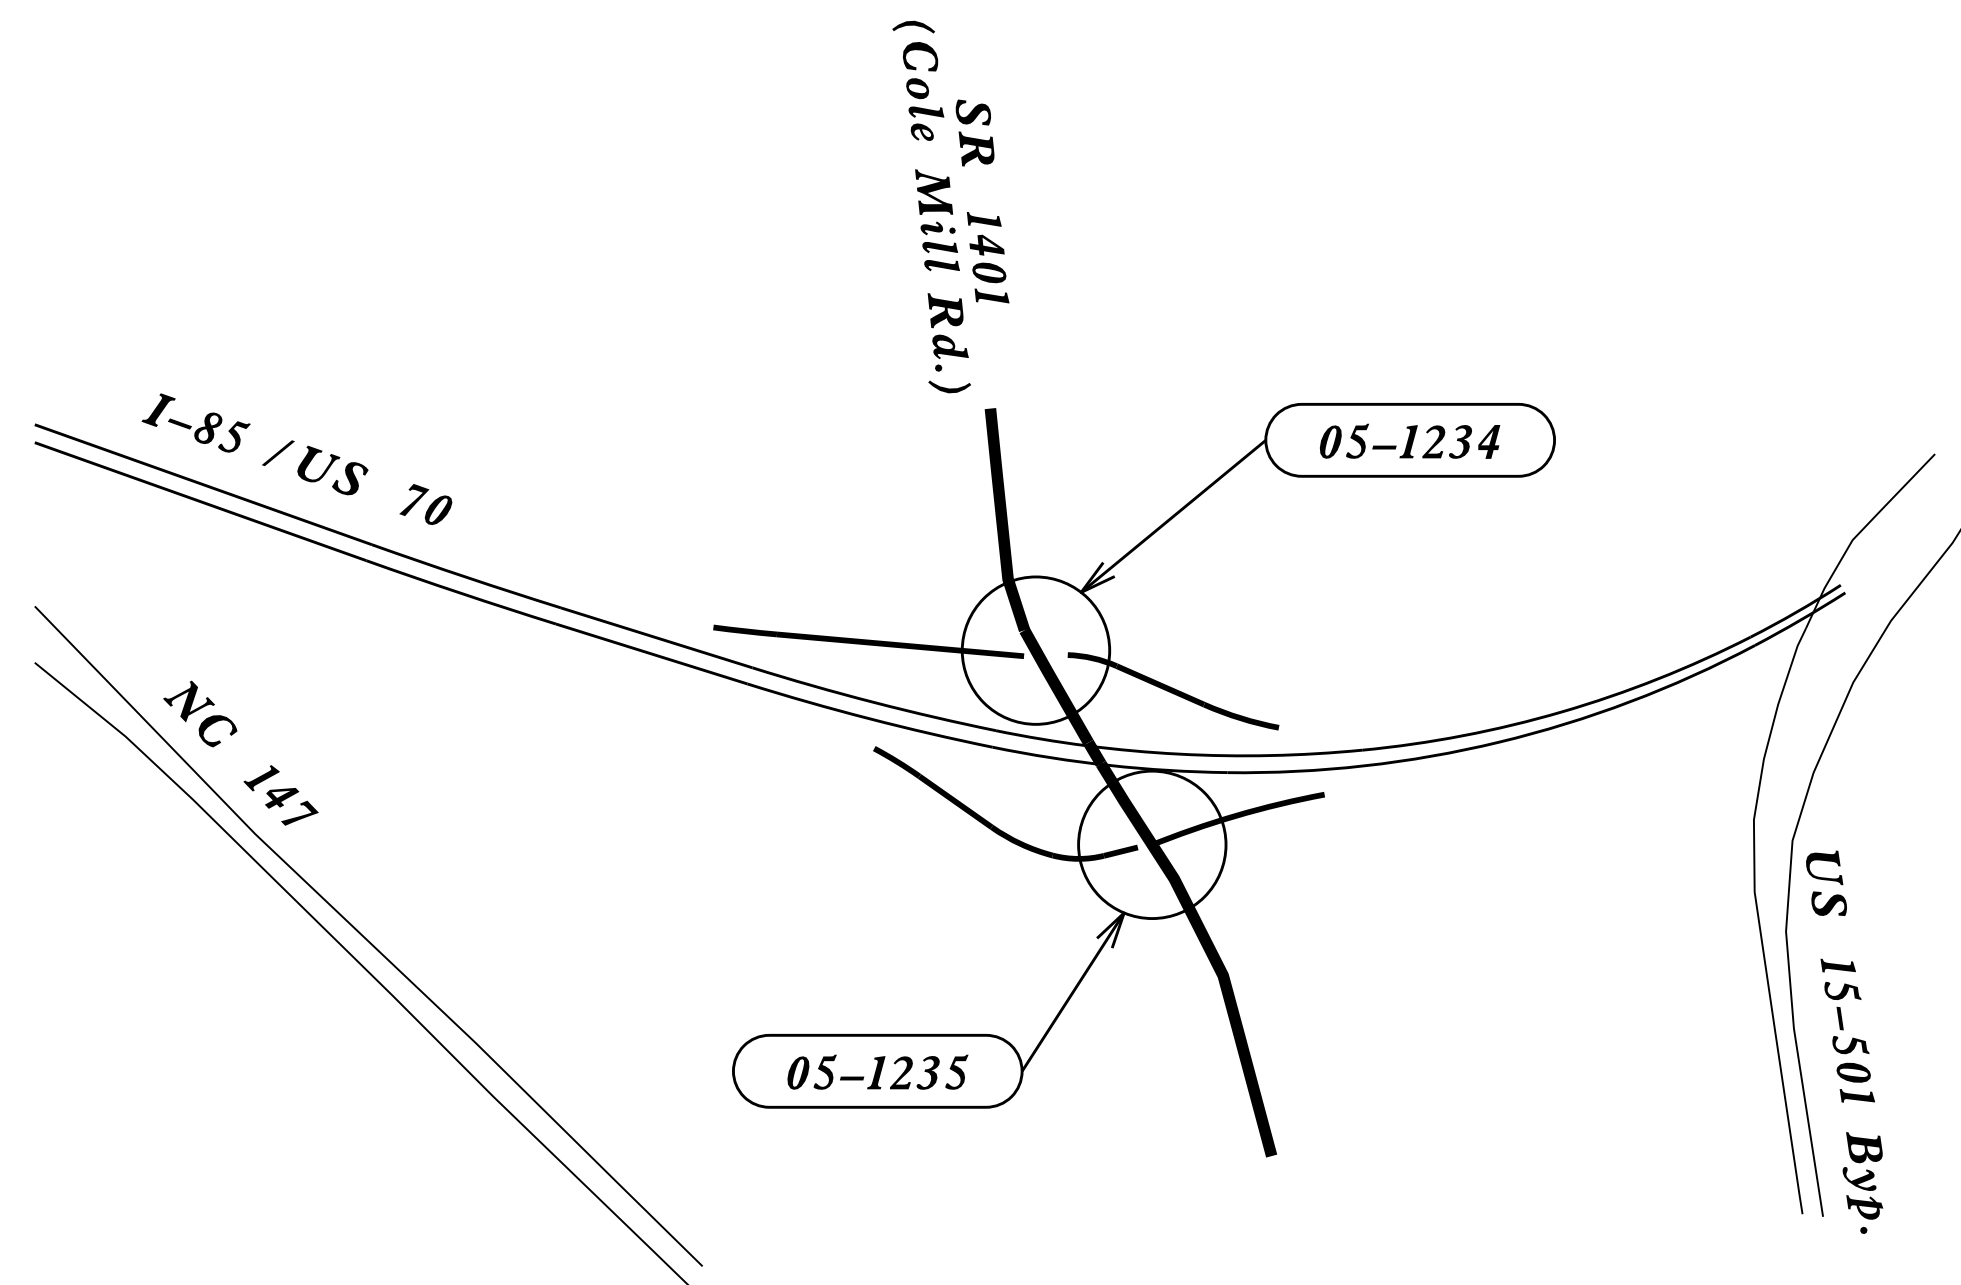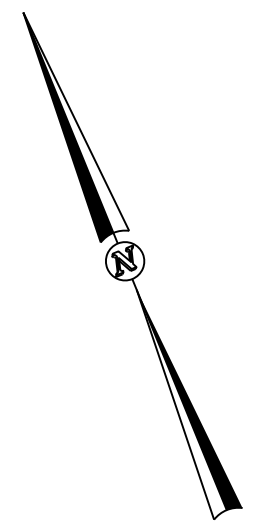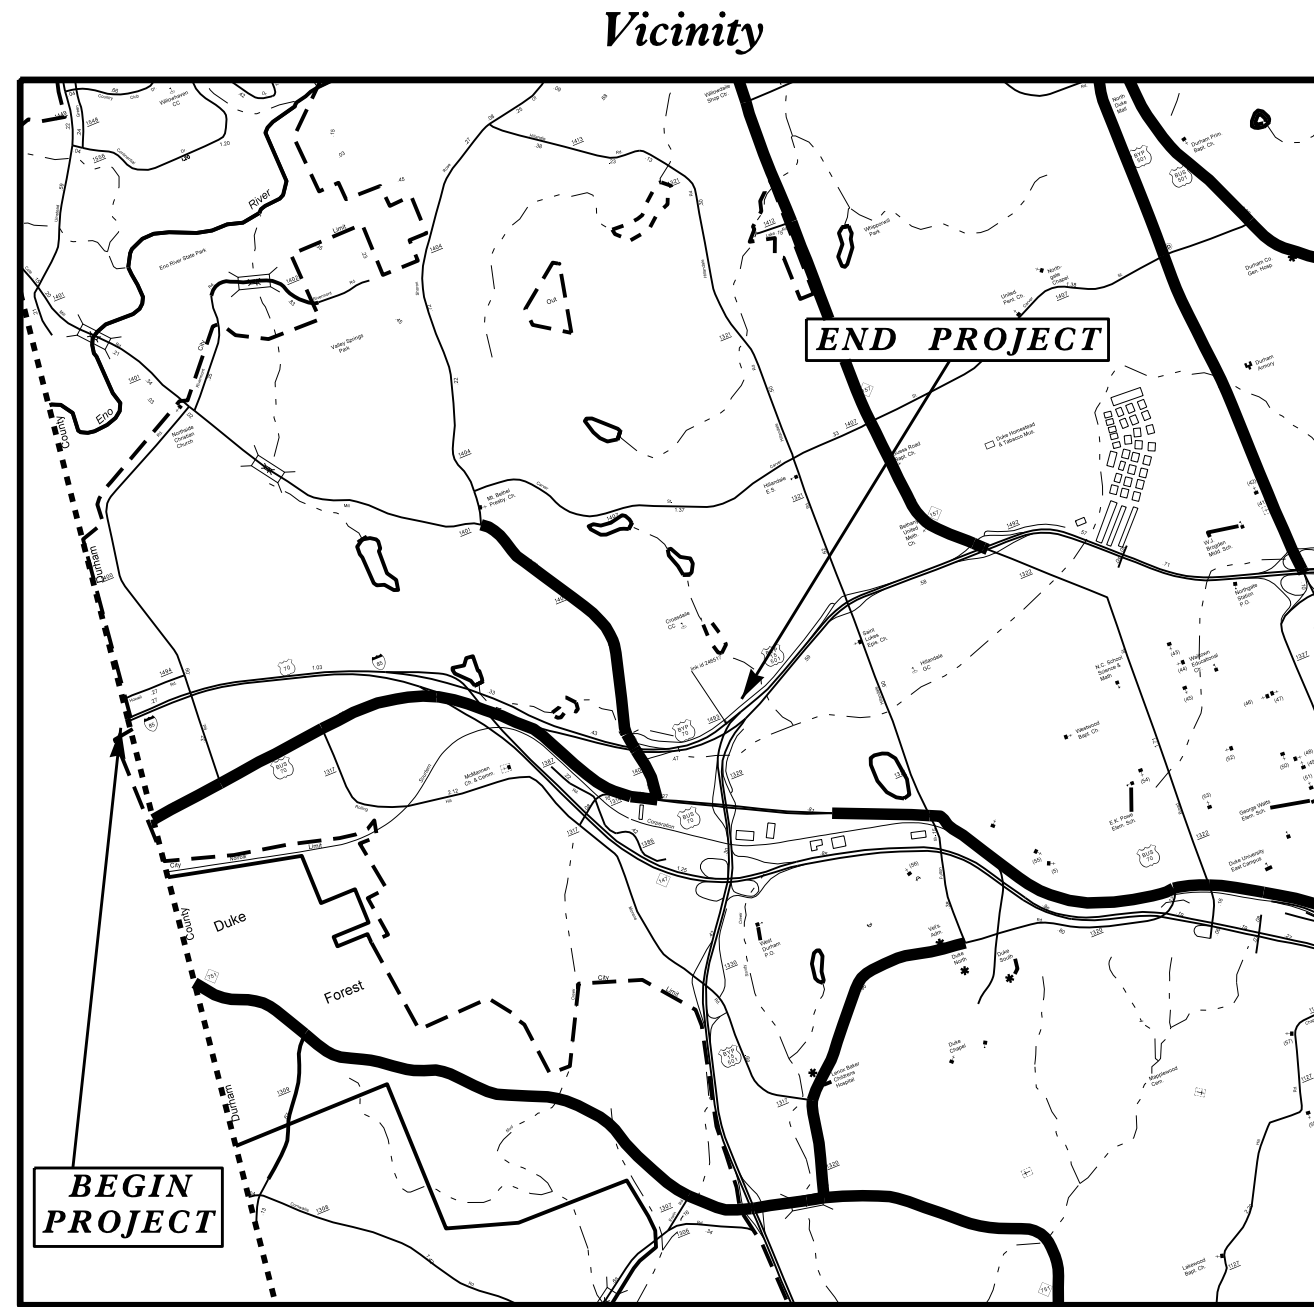

Refer to "Roadway Standard Drawings NCDOT" dated January 2024 and "Standard Specifications for Roads and Structures" dated January 2024.

Sheet #	Reference #
Sig. 1.0	05-1234
Sig. 2.0-2.3	05-1235
Sig. 3.0-3.3	

Index of Plans

Title Sheet	Location/Description
Title Sheet	SR 1401 (Cole Mill Road) at I-85 SB /US 70 WB Ramps
	SR 1401 (Cole Mill Road) at I-85 NB /US 70 EB Ramps

**TRANSPORTATION SYSTEMS
MANAGEMENT & OPERATIONS UNIT**

Contacts:

Robert J. Ziemba, PE - Central Region Signals Engineer
Ryan W. Hough, PE - Signal Equipment Design Engineer

Prepared in the Office of:
DIVISION OF HIGHWAYS
TRANSPORTATION MOBILITY & SAFETY DIVISION

