


STATE OF NORTH CAROLINA  
DIVISION OF HIGHWAYS

**TRANSPORTATION MANAGEMENT PLAN**

**PENDER COUNTY**

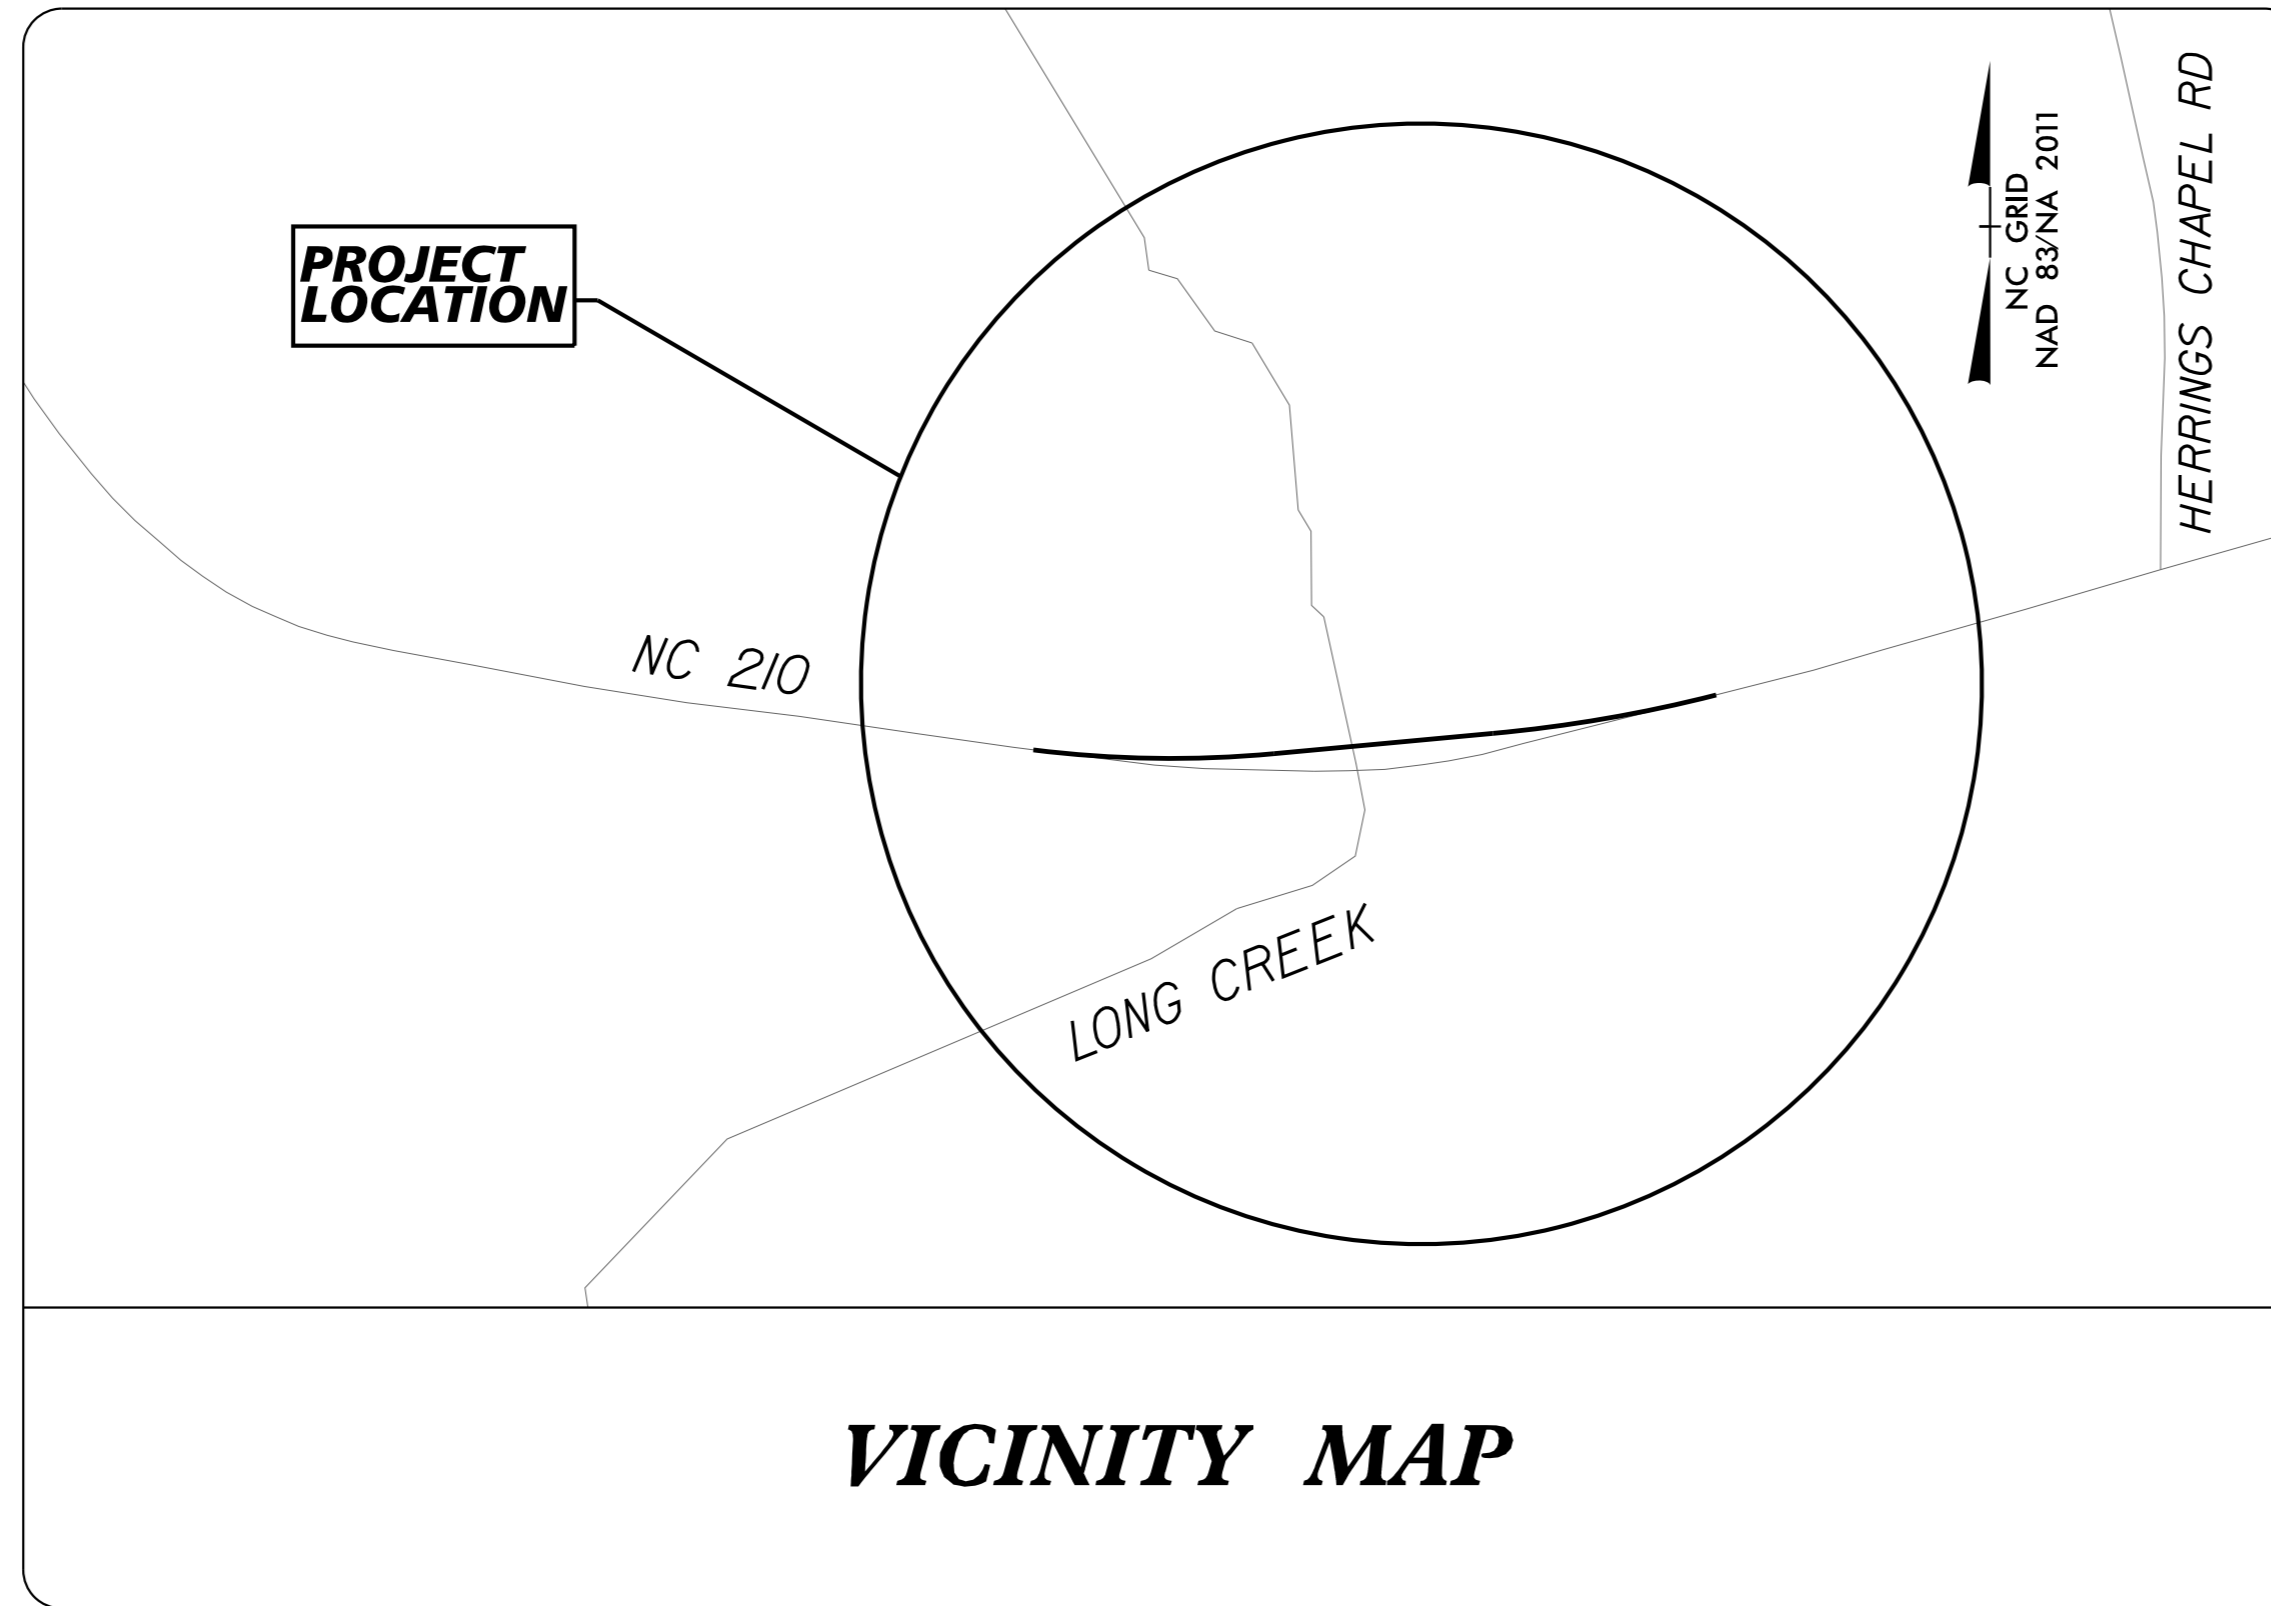

**VICINITY MAP**

**INDEX OF SHEETS**

<u>SHEET NO.</u>	<u>TITLE</u>
TMP-1	TITLE SHEET, AND INDEX OF SHEETS
TMP-1A	LIST OF APPLICABLE ROADWAY STANDARD DRAWINGS, LEGEND, TEMPORARY PAVEMENT MARKINGS
TMP-2	GENERAL NOTES
TMP-3	PHASING NOTES
TMP-3A	TEMPORARY SHORING NOTES
TMP-4	PHASE IA DETAILS
TMP-5 TO TMP-6	PHASE I DETAILS
TMP-7 TO TMP-8	PHASE II DETAILS

06/14/23 DATE SUBMITTED

SUBMITTAL:

- STAGING CONCEPT
- MIDPOINT
- PRE-FINAL
- FINAL

**Kimley»Horn**

JEFFREY W. MOORE, P.E. *TRAFFIC CONTROL PROJECT ENGINEER*

TYLER SPRING, P.E. *TRAFFIC CONTROL PROJECT DESIGN ENGINEER*


APPROVED: \_\_\_\_\_  
DATE: \_\_\_\_\_

SEAL

3/8/2024



K:\RAL\_Roadway\01036482 - B-5156\TrafficControl\CP\Plan Sheets\B5156\_rdy\_imp\_1shdgn 3/7/2024

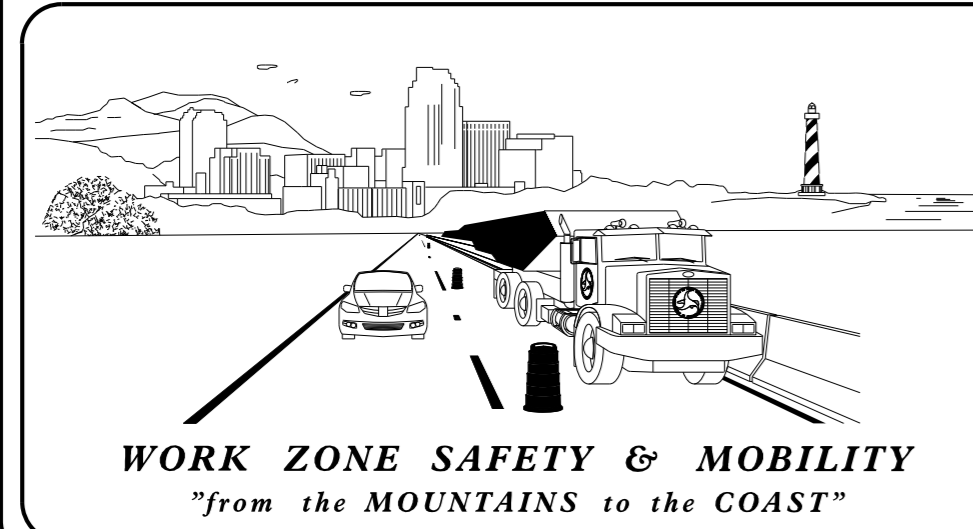

**N.C.D.O.T. WORK ZONE TRAFFIC CONTROL**  
 1561 MAIL SERVICE CENTER (MSC) RALEIGH, NC 27699-1561  
 750 N. GREENFIELD PARKWAY, GARNER, NC 27529 (DELIVERY)  
 PHONE: (919) 773-2800 FAX: (919) 771-2745

ANTHONY W. LAW *DIVISION CONSTRUCTION ENGINEER*  
 DANIEL R CUMBO, P.E. *ASSISTANT DIVISION CONSTRUCTION ENGINEER*



**TIP PROJECT: B-5156**