



DETAIL "D"

\* #4 B14 ARE SPLICED WITH CONTINUOUS #5 "B" BARS  
LEFT OVERHANG SHOWN, RIGHT OVERHANG SIMILAR  
BAY 1 SHOWN, ALL OTHER BAYS SIMILAR

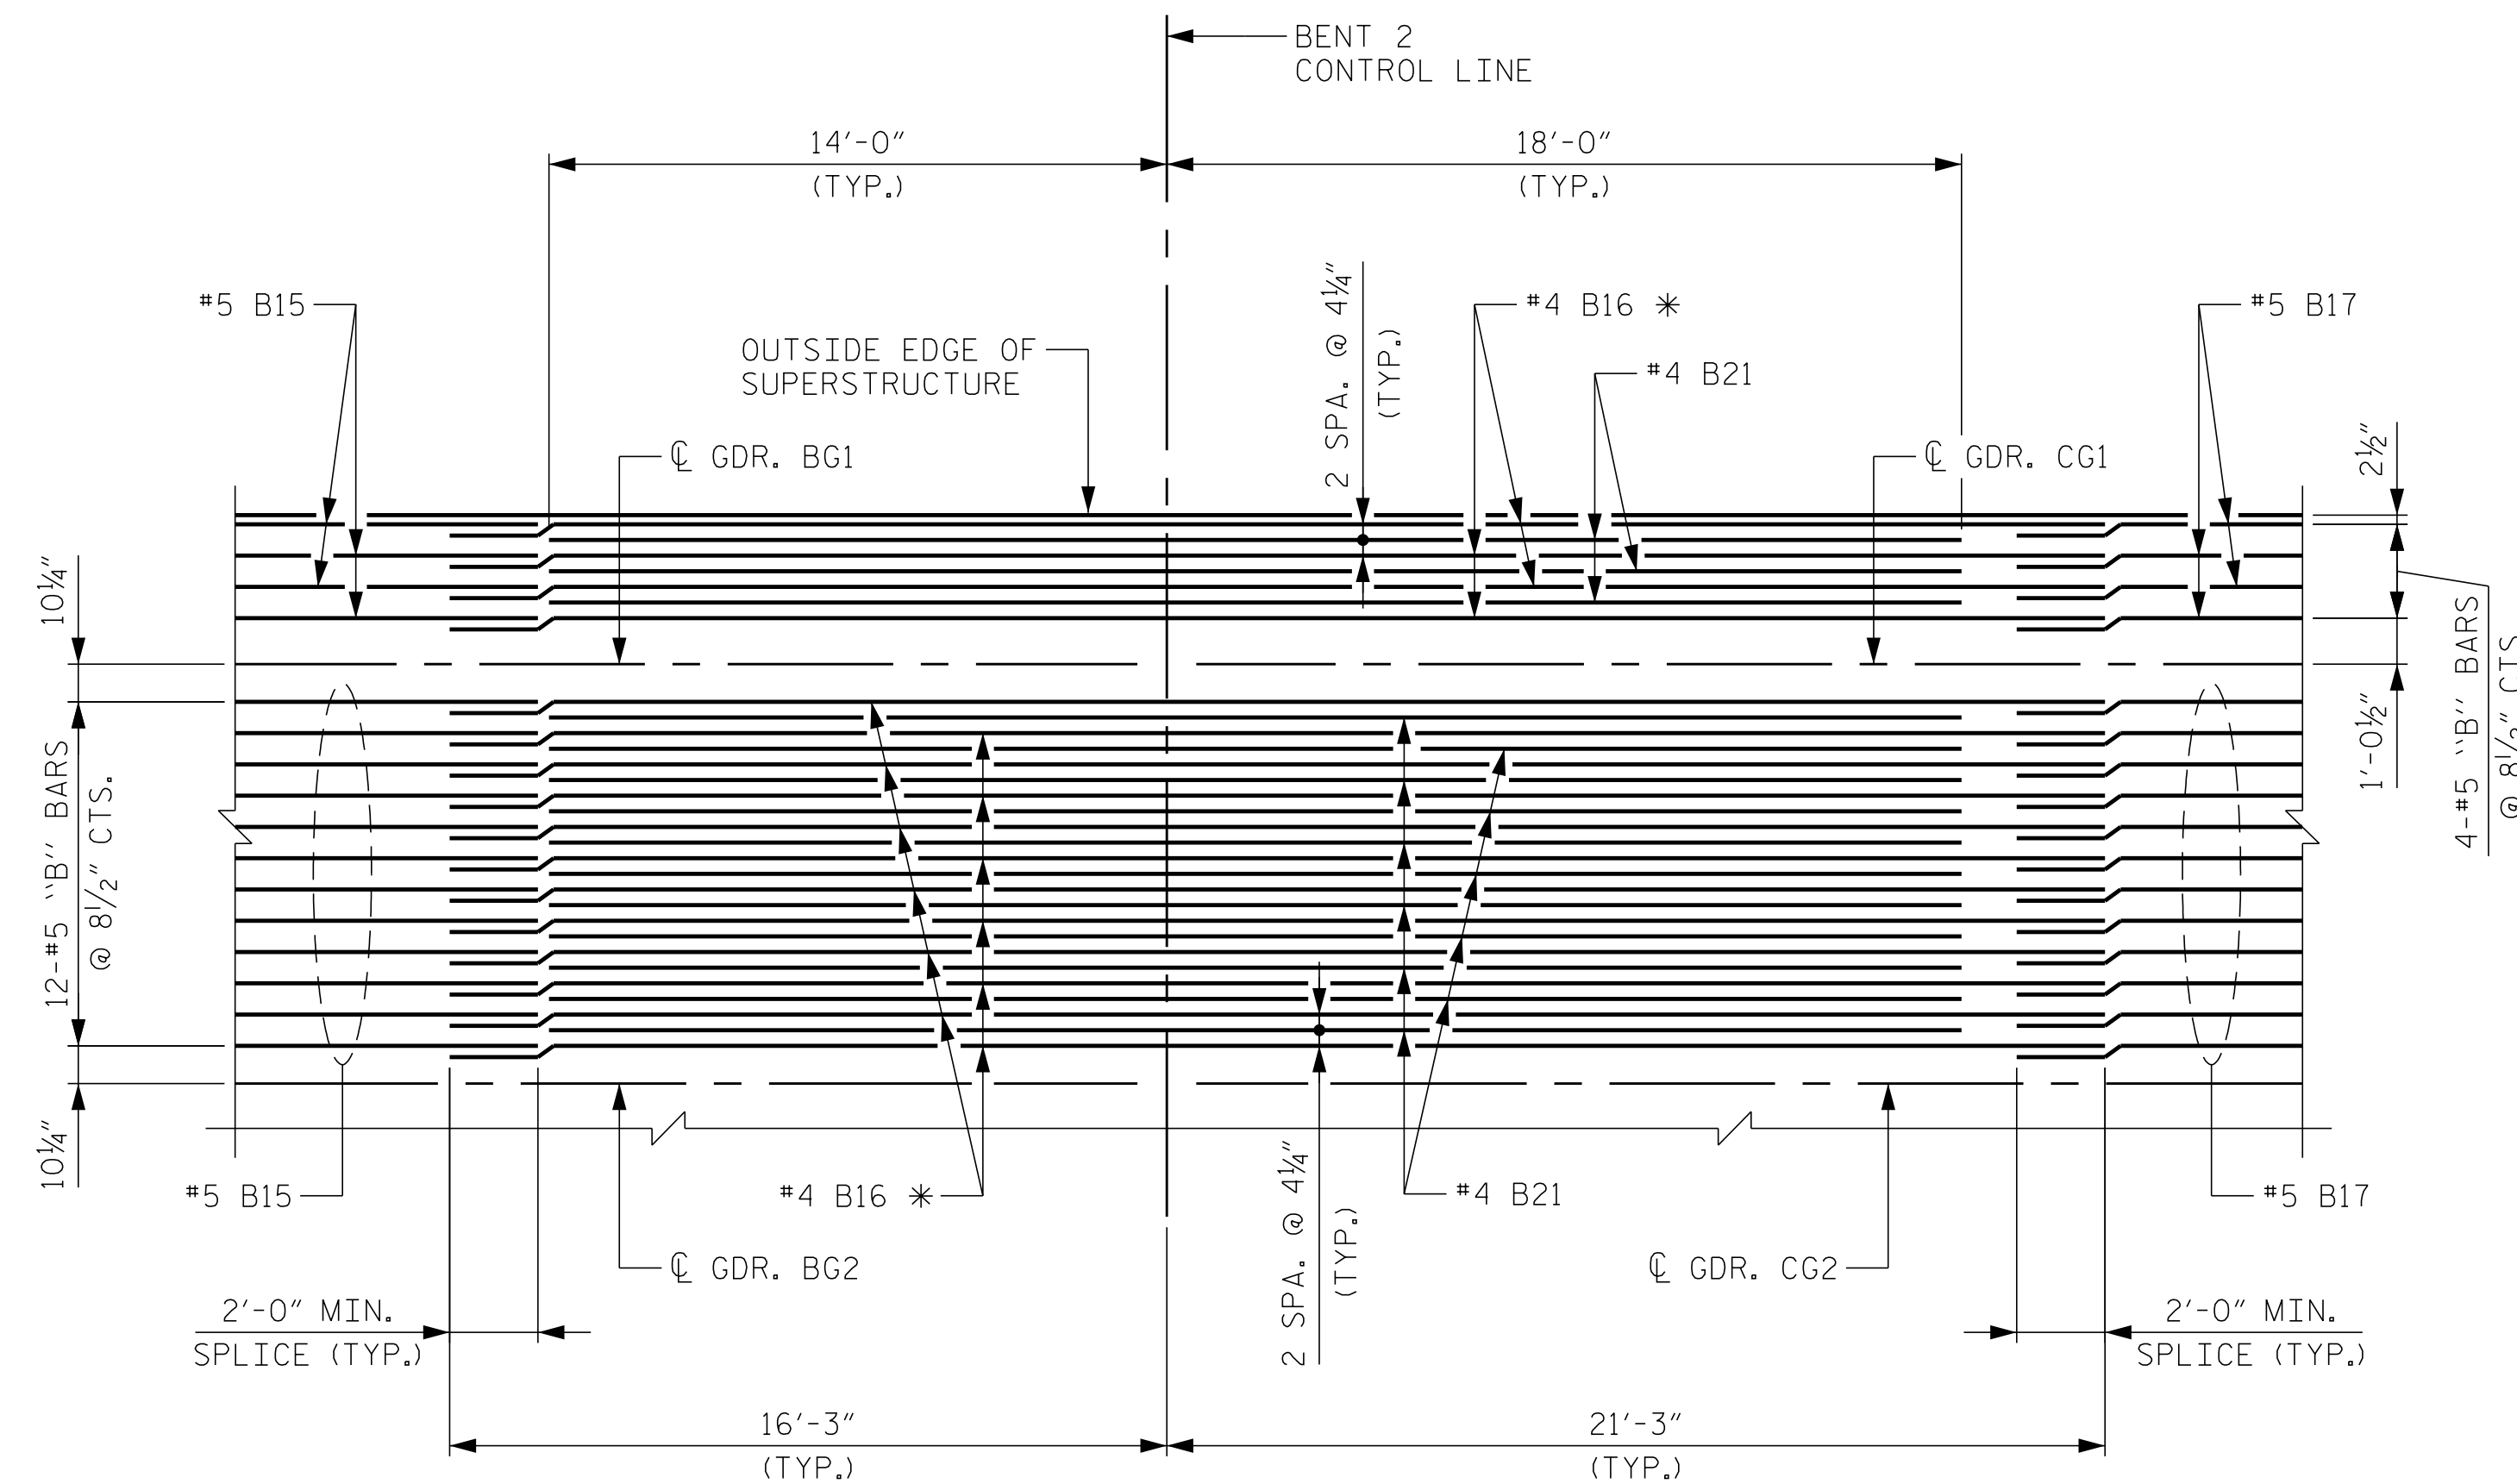

DETAIL "E"

\* #4 B16 ARE SPLICED WITH CONTINUOUS #5 "B" BARS  
LEFT OVERHANG SHOWN, RIGHT OVERHANG SIMILAR  
BAY 1 SHOWN, ALL OTHER BAYS SIMILAR

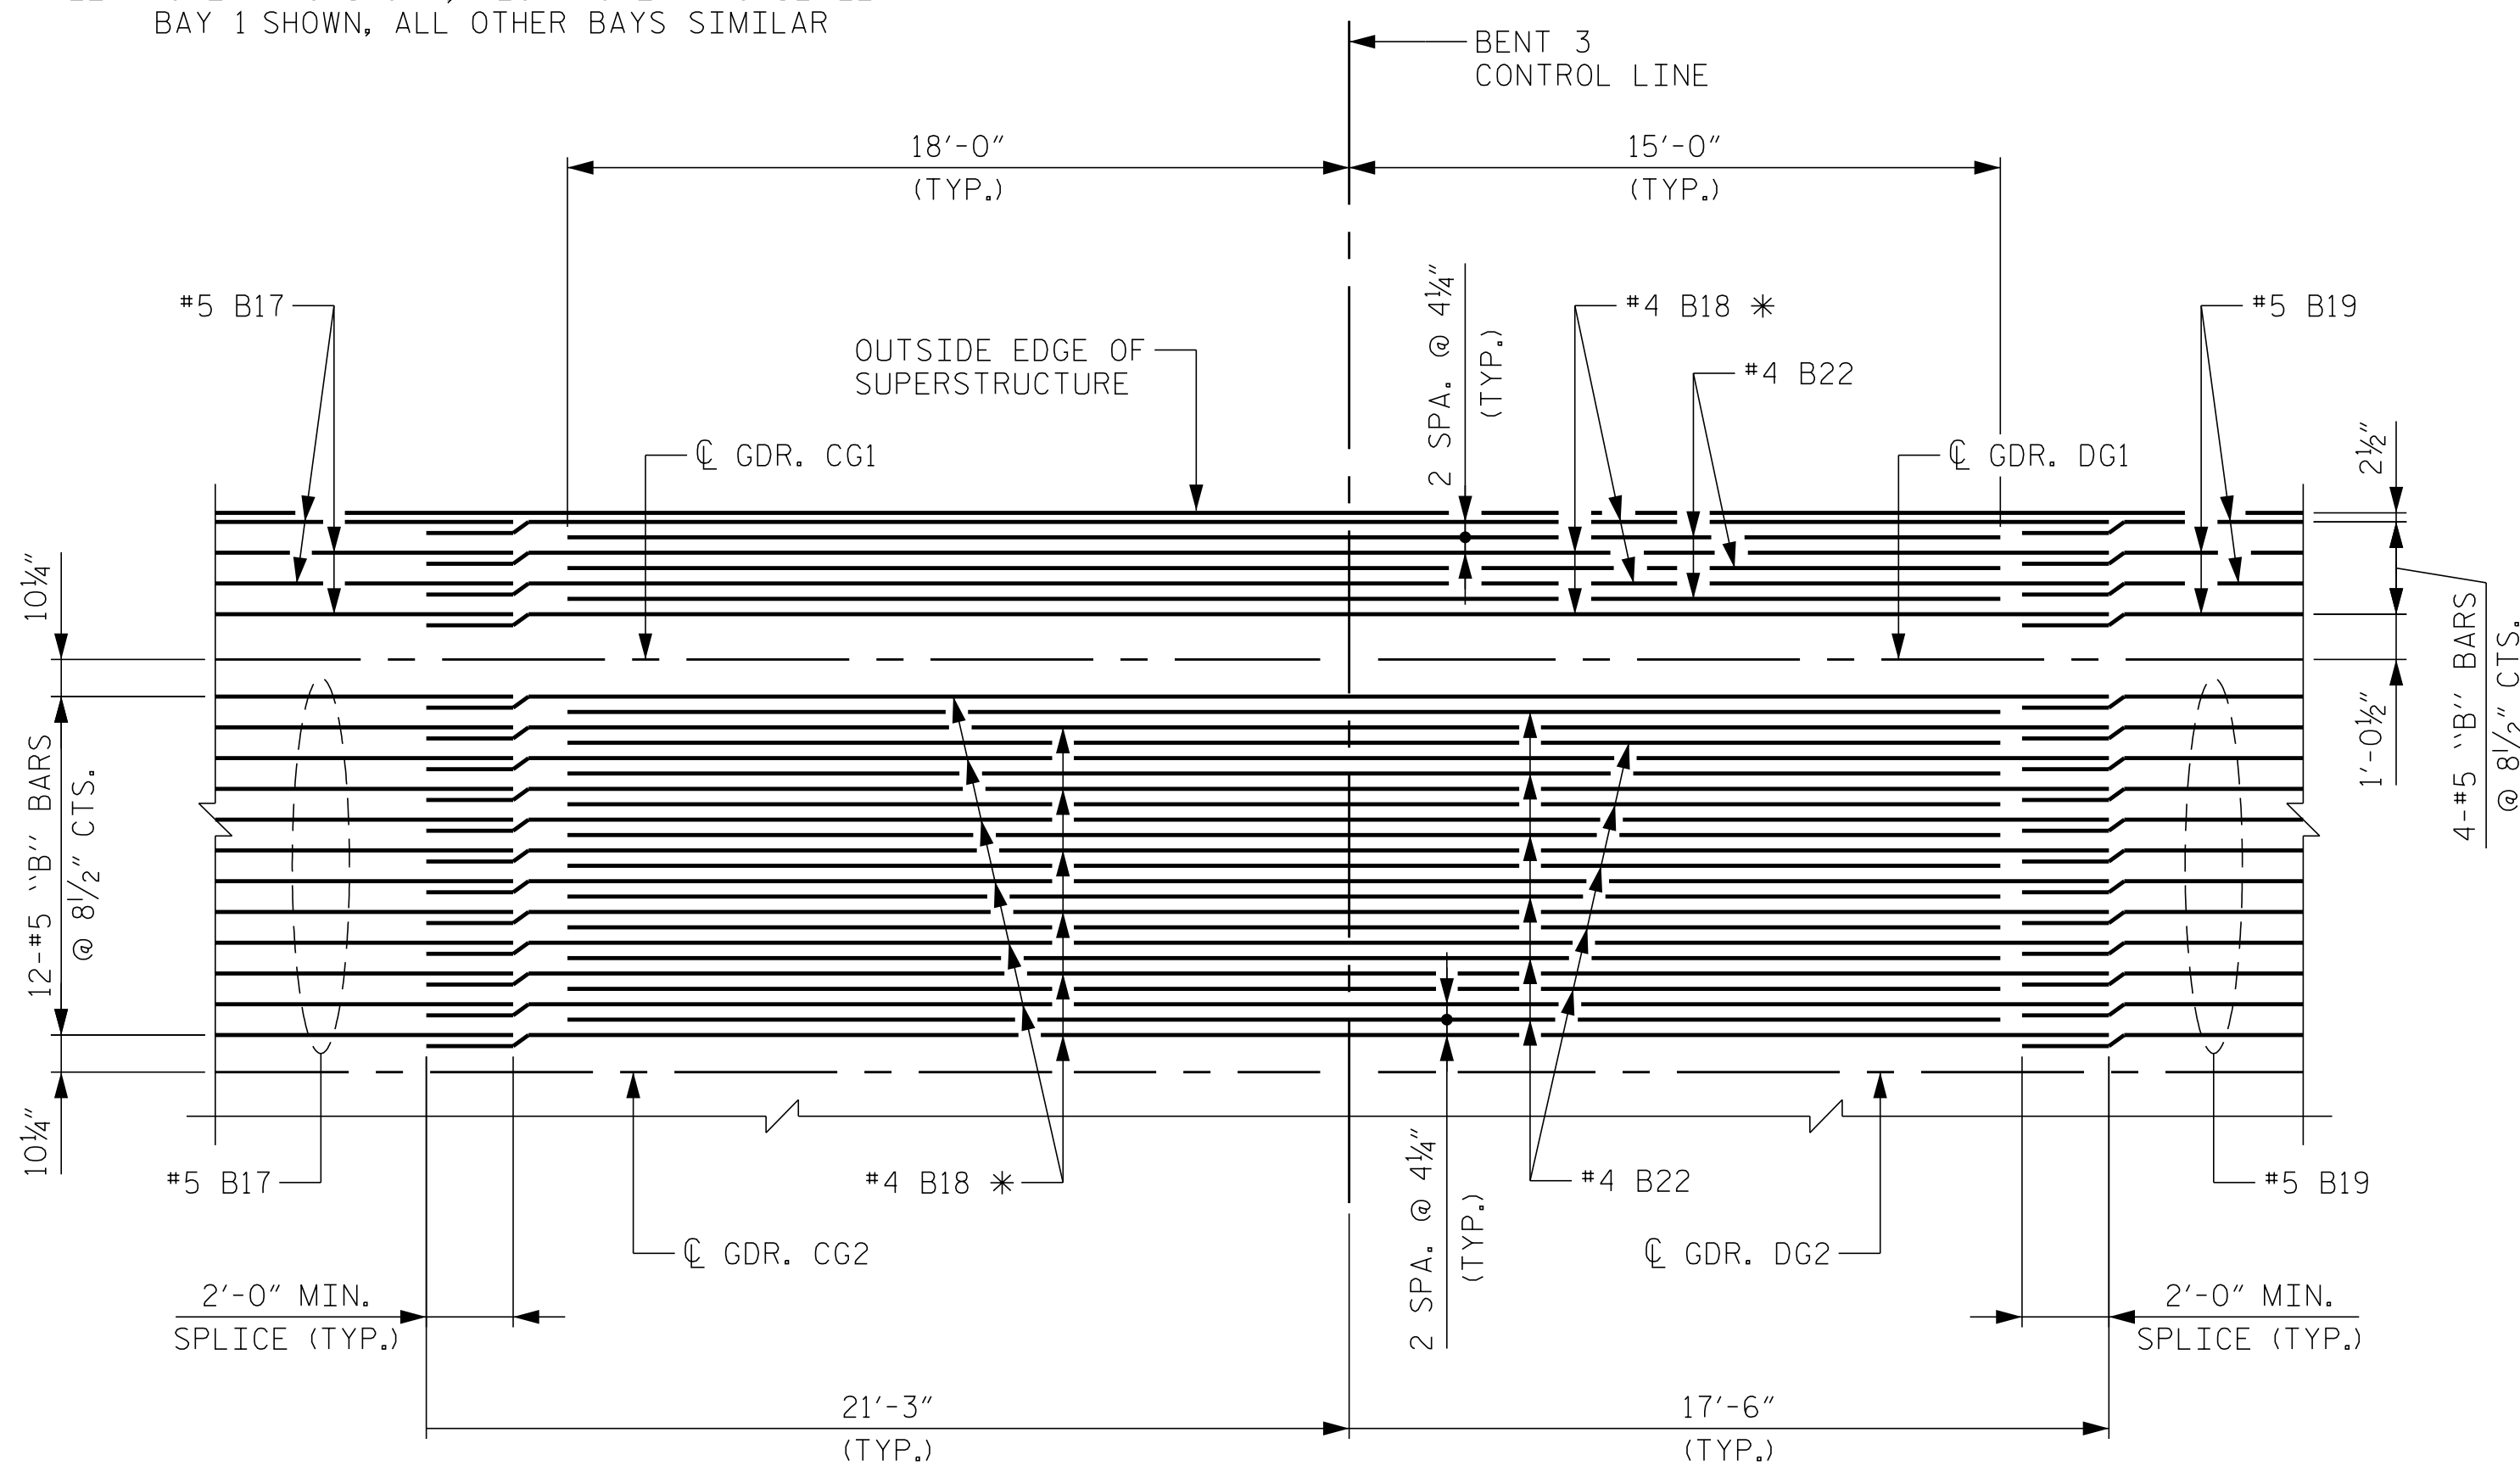


DETAIL "F"

\* #4 B18 ARE SPLICED WITH CONTINUOUS #5 "B" BARS  
LEFT OVERHANG SHOWN, RIGHT OVERHANG SIMILAR  
BAY 1 SHOWN, ALL OTHER BAYS SIMILAR

K:\BIDI\_Structures\Bridges\NC\101036491 - B-5156\Coord\09\B5156\_SML\_S3\_700208.dgn 1/10/2024

DRAWN BY: D. D. LOWERY DATE: 03/2023  
 CHECKED BY: A. L. PHILLIPS DATE: 03/2023  
 DESIGN ENGINEER OF RECORD: C. T. POOLE DATE: 03/2023

**DOCUMENT NOT CONSIDERED FINAL  
UNLESS ALL SIGNATURES COMPLETED**

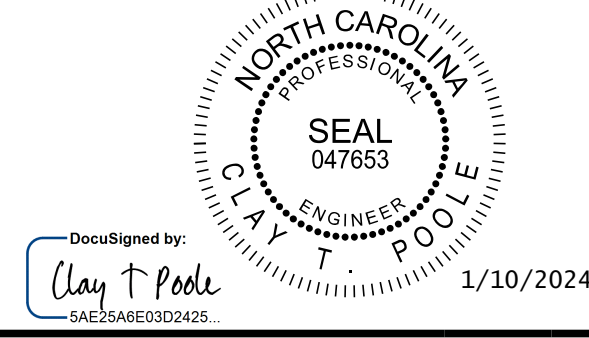Designed by:  
  
 1/10/2024  
**Kimley»Horn**  
 421 Fayetteville Street, Suite 600  
 Raleigh, NC 27601-1772  
 Phone (919) 677-2000 NC LICENSE # F-0102

PROJECT NO. B-5156  
PENDER COUNTY  
 STATION: 22+90.50 -L-

SHEET 3 OF 6

STATE OF NORTH CAROLINA  
 DEPARTMENT OF TRANSPORTATION  
 RALEIGH  
 SUPERSTRUCTURE  
 PLAN OF SPAN  
 DETAILS

REVISIONS						SHEET NO.
NO.	BY:	DATE:	NO.	BY:	DATE:	S-11
1			3			TOTAL SHEETS
2			4			45

This document, together with the concepts and designs presented herein, is an integral part of the project. It is intended only for the specific project and site. Any written authorization and adaptation by Kimley-Horn and Associates, Inc. shall be without liability to Kimley-Horn and Associates, Inc.