




PLAN OF WING W1

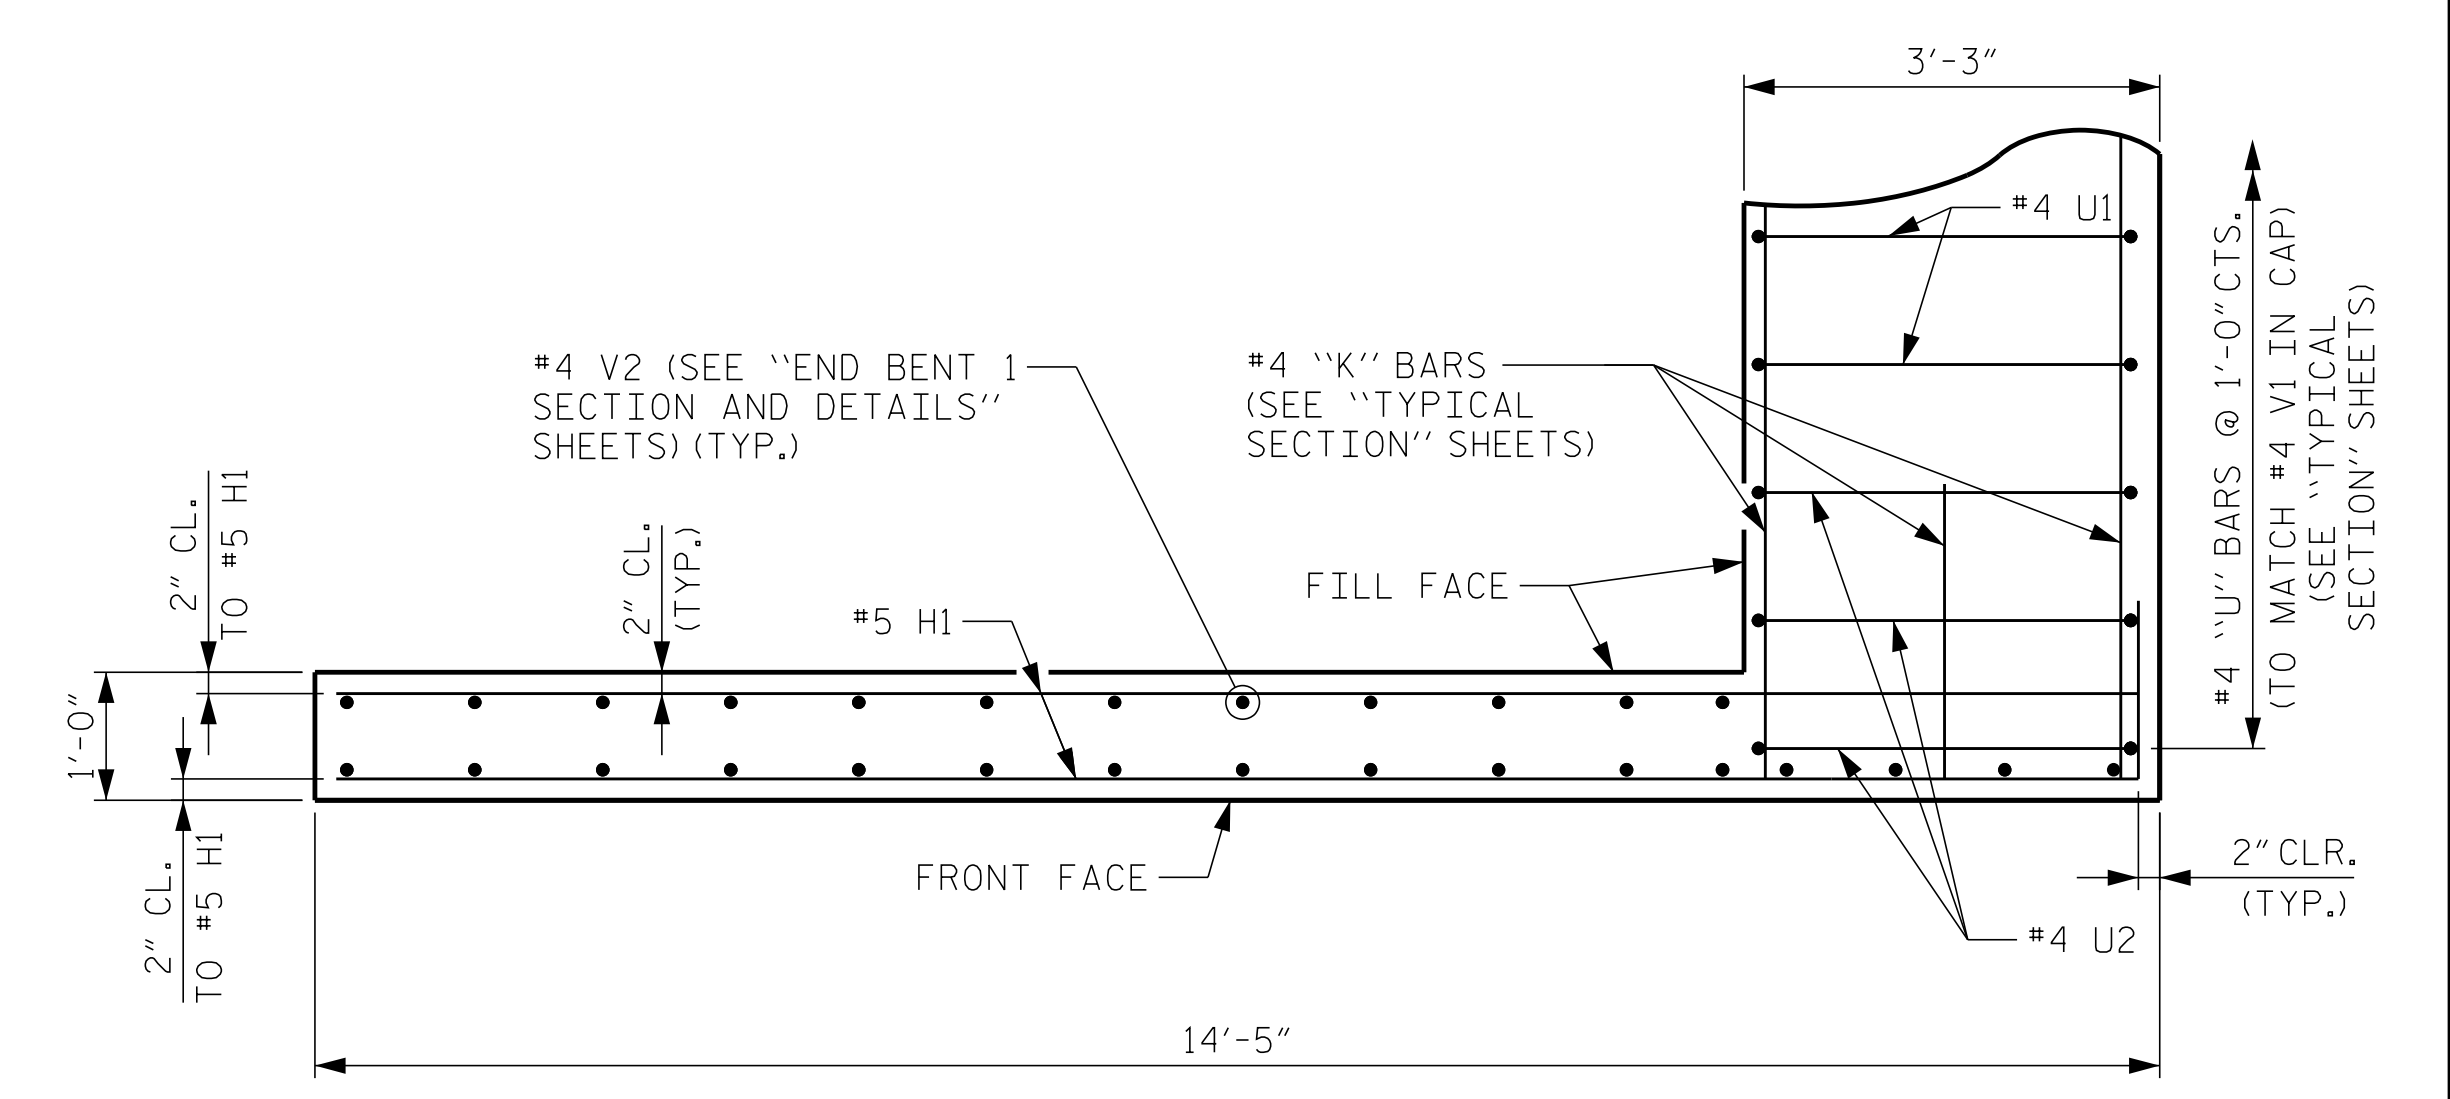


PLAN OF WING W2

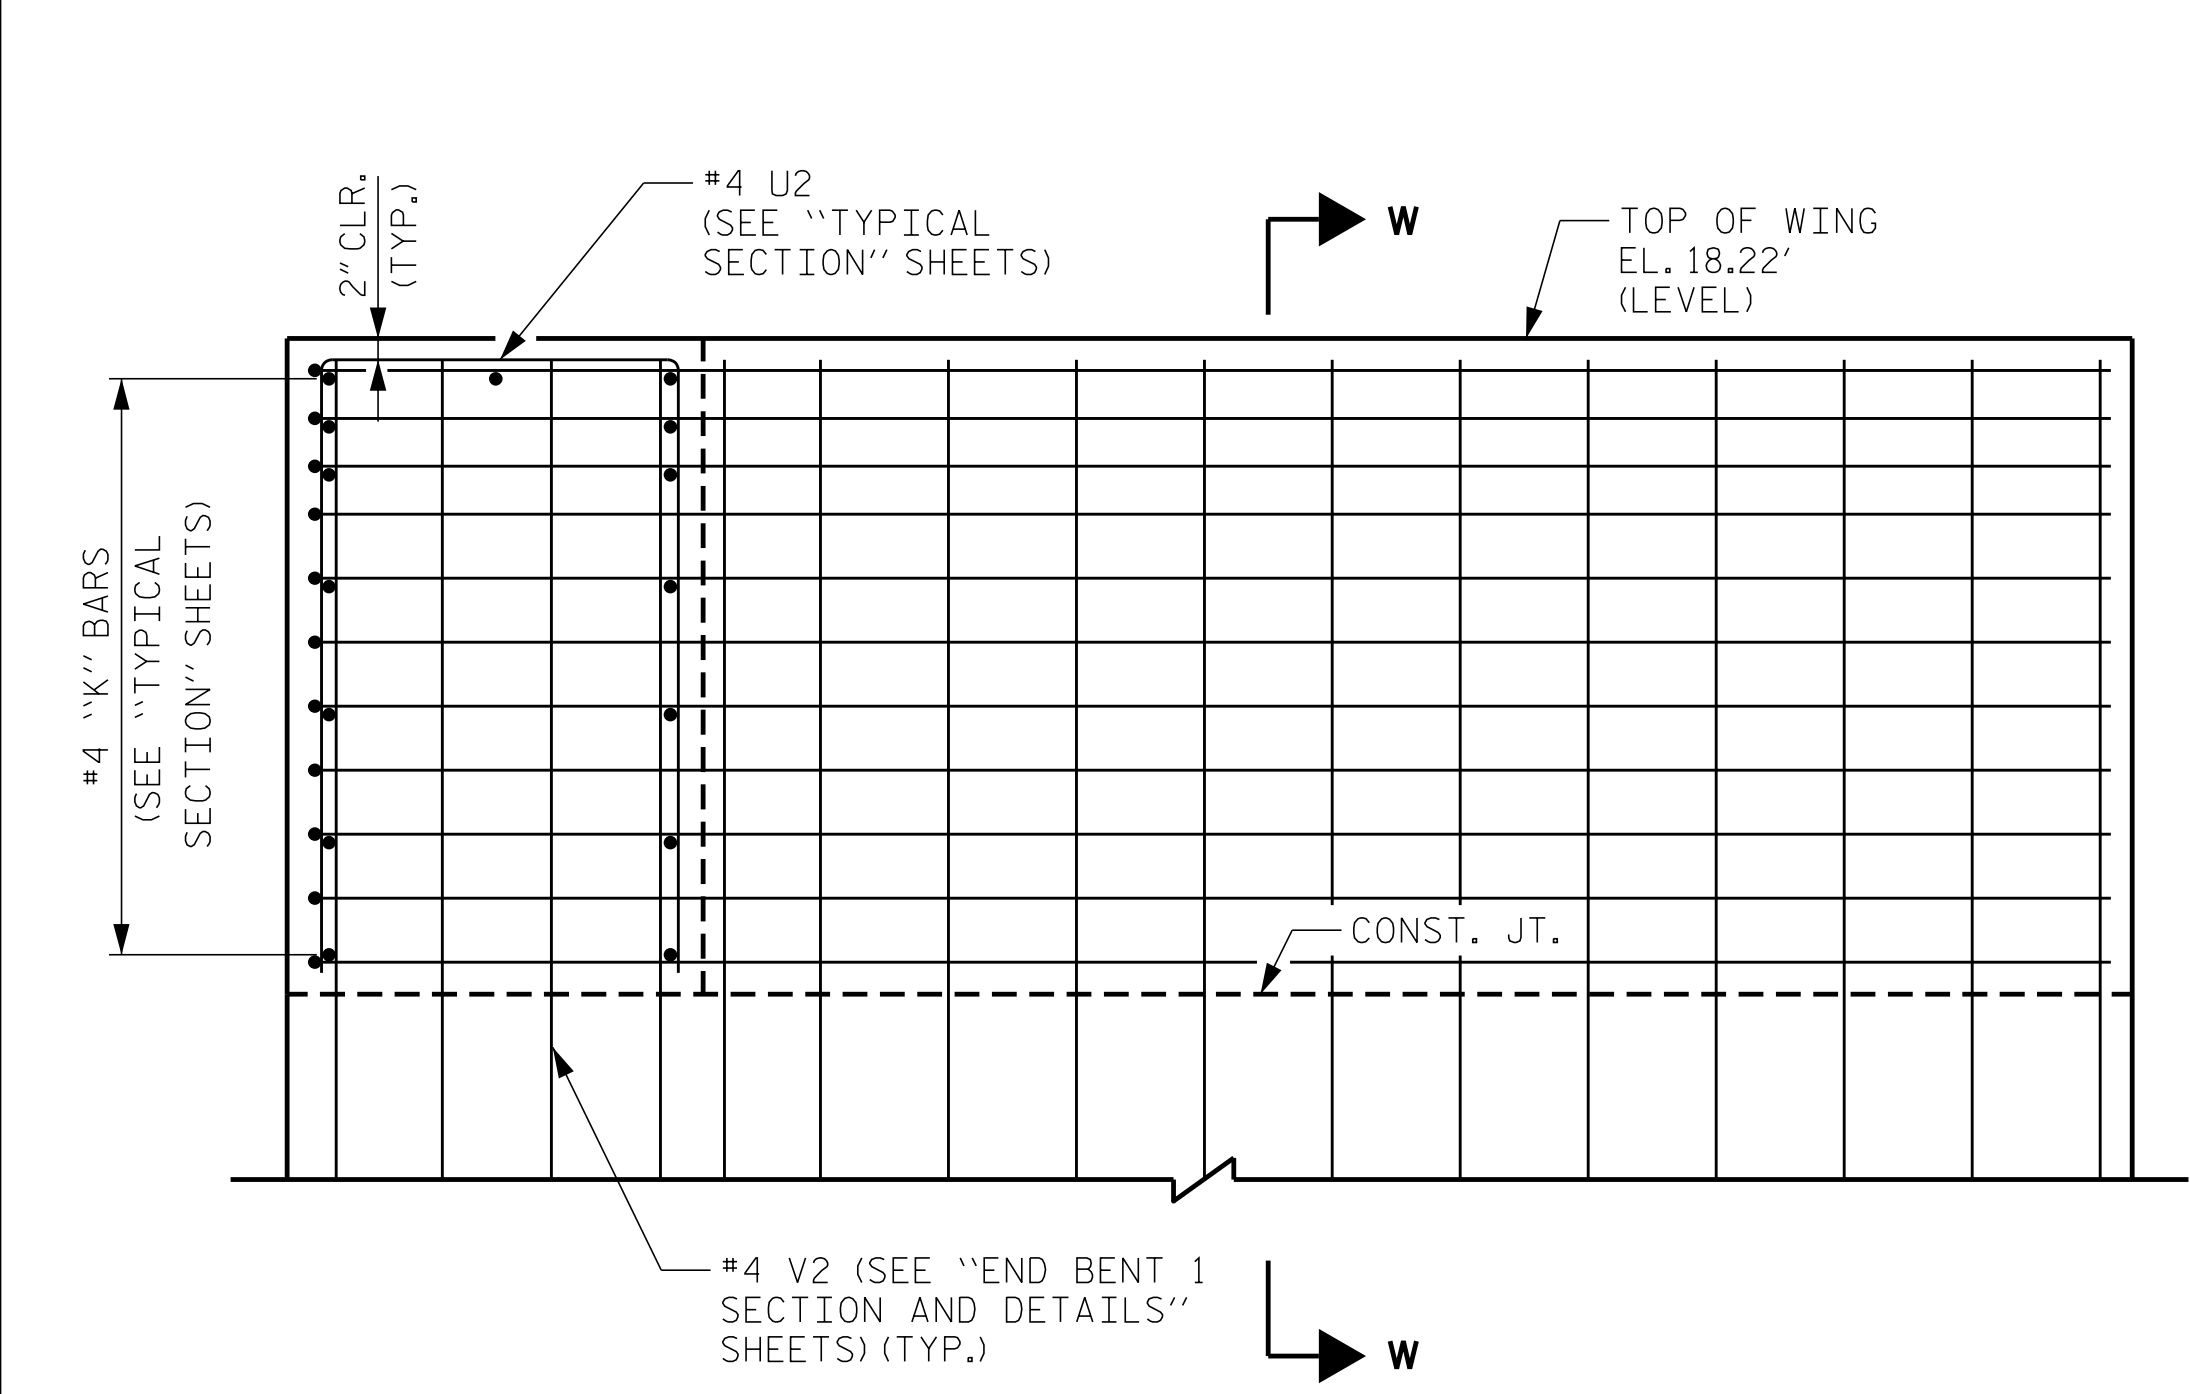


ELEVATION OF WING W1

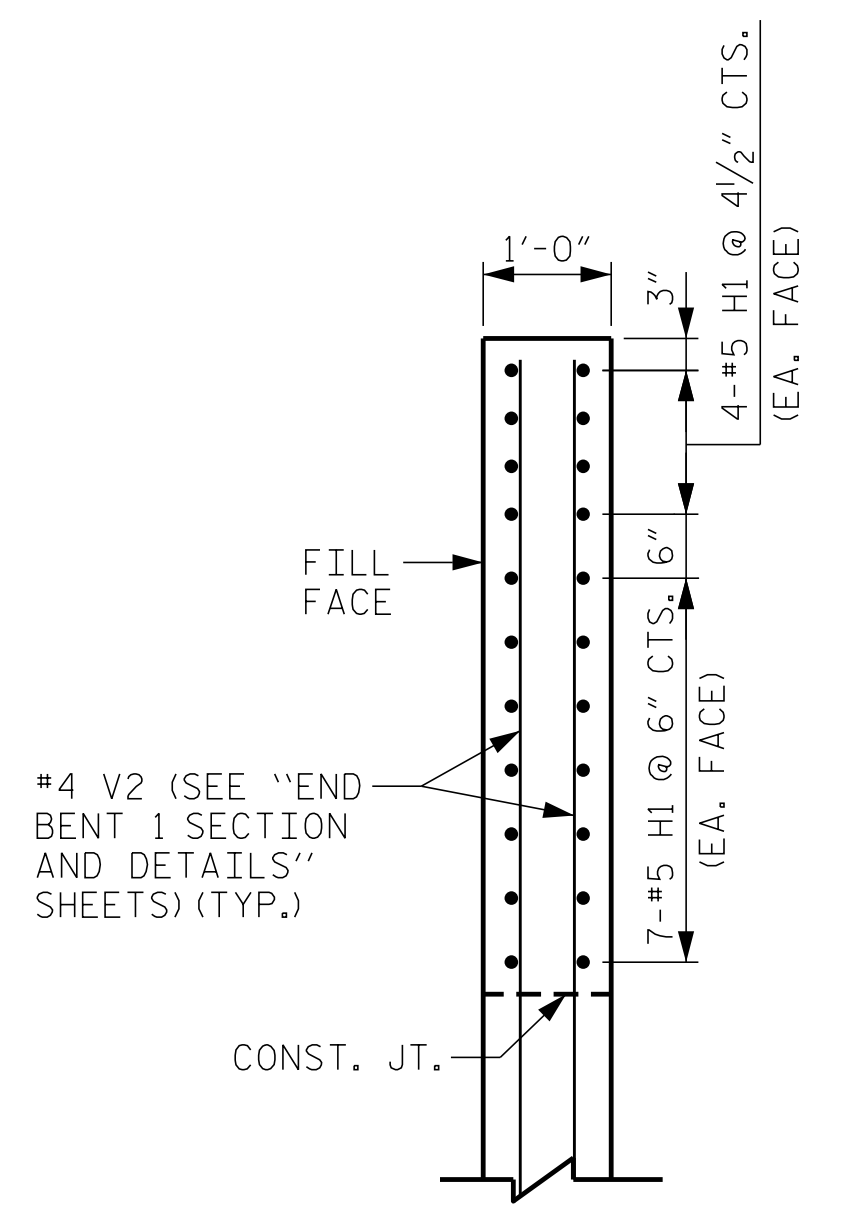

SECTION W-W

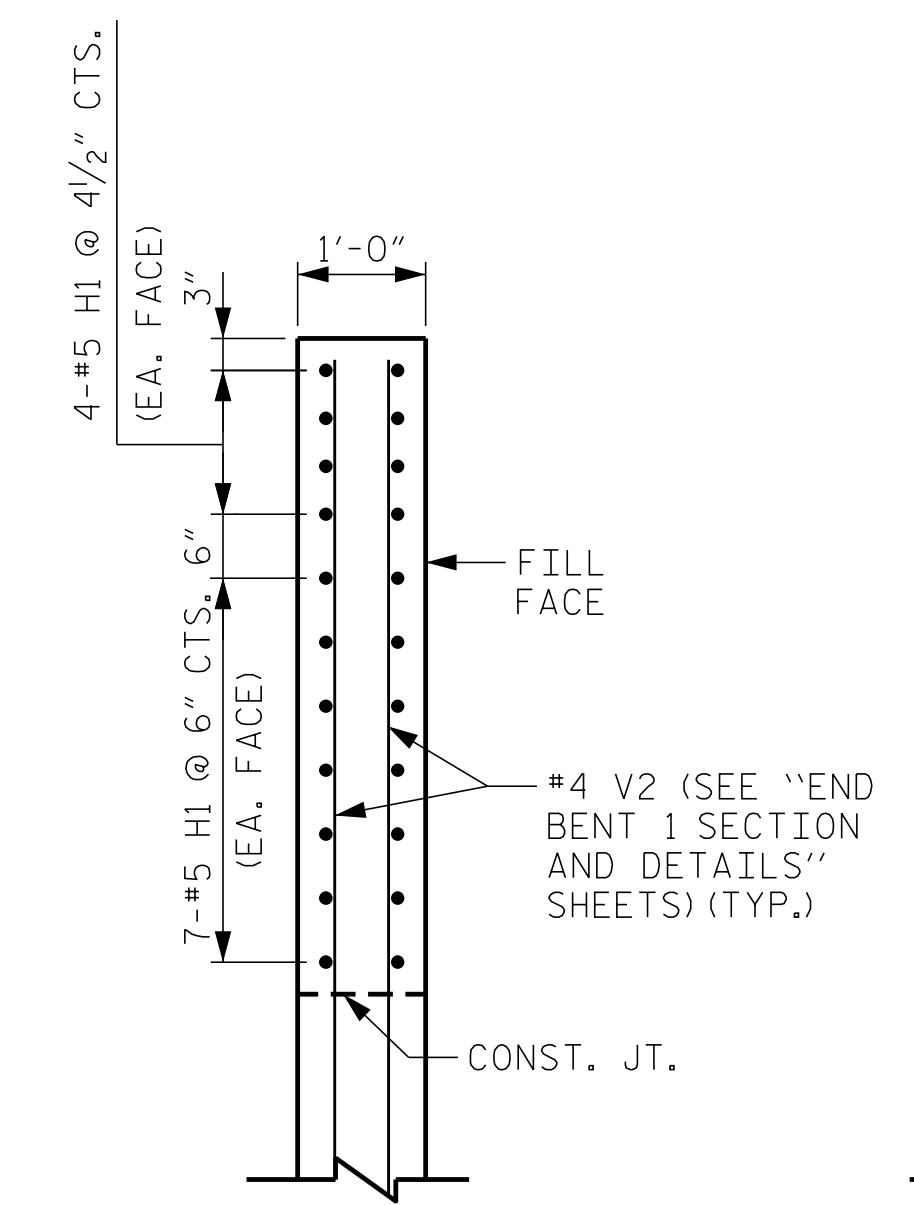

SECTION X-X

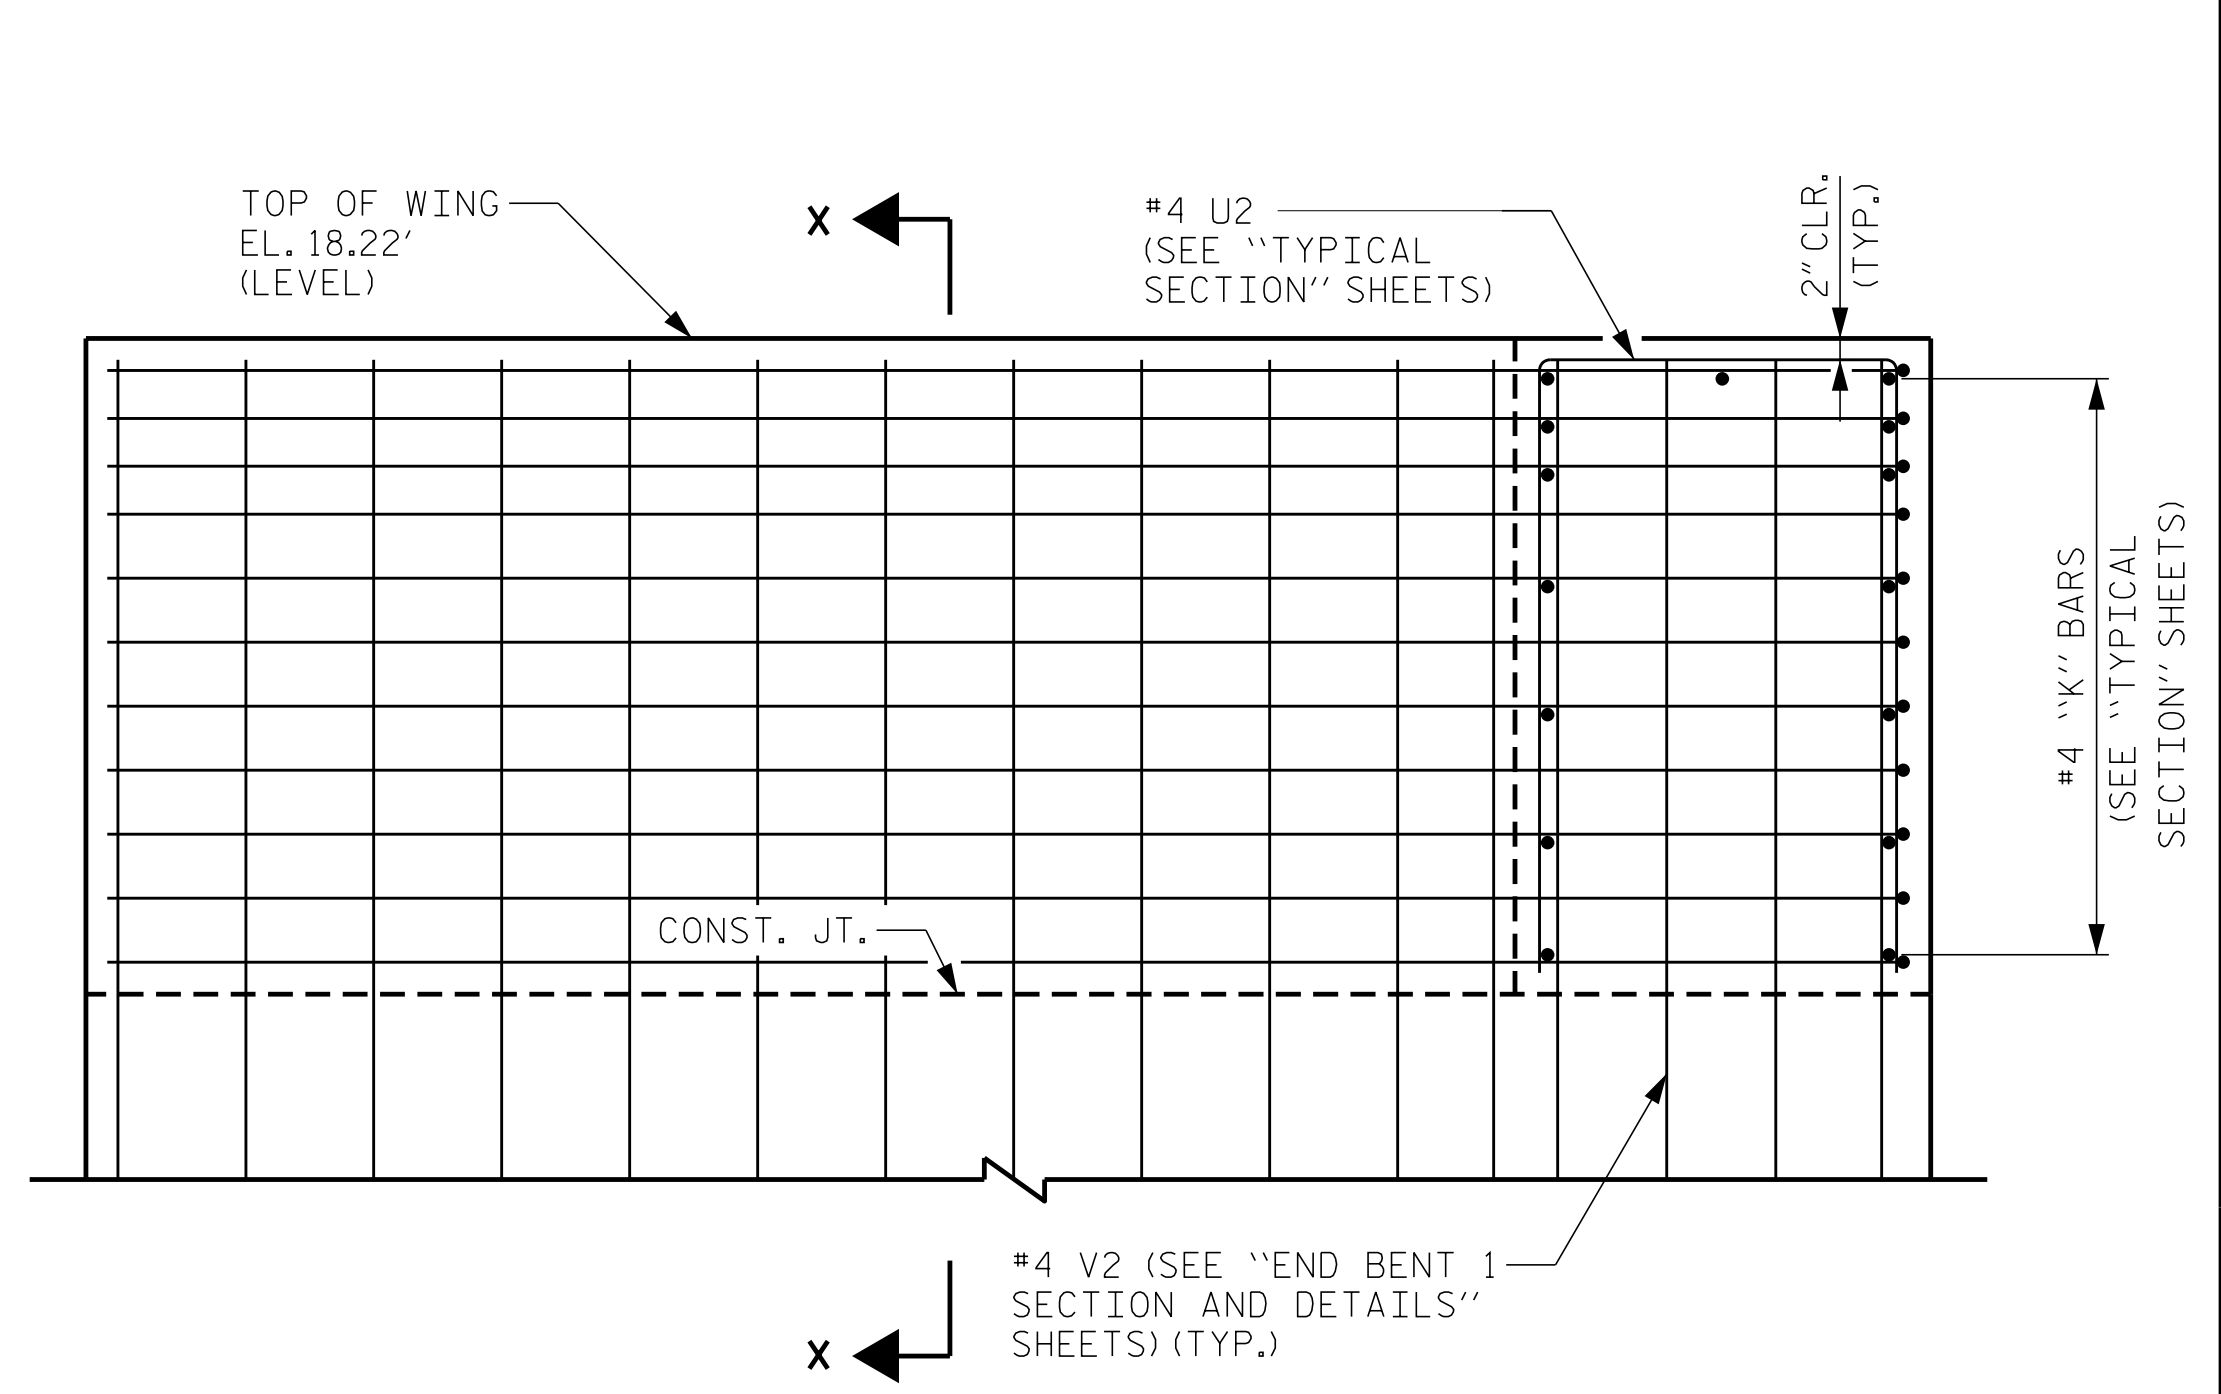


ELEVATION OF WING W2

UPPER WINGS AT INTEGRAL END BENT 1  
FOR LOWER WING REINFORCING STEEL AND DETAILS, SEE "END BENT 1 SECTION AND DETAILS" SHEETS

PROJECT NO. B-5156  
PENDER COUNTY  
 STATION: 22+90.50 -L-

SHEET 5 OF 6

STATE OF NORTH CAROLINA  
 DEPARTMENT OF TRANSPORTATION  
 RALEIGH  
 SUPERSTRUCTURE  
 PLAN OF SPAN  
 DETAILS @ END BENT 1

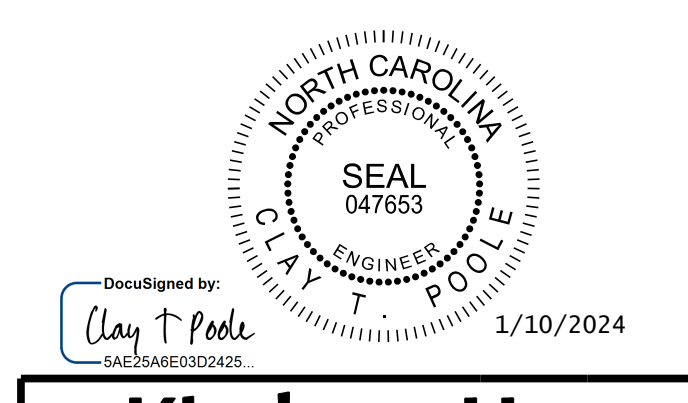

Kimley»Horn  
 421 Fayetteville Street, Suite 600  
 Raleigh, NC 27601-1772  
 Phone (919) 677-2000  
 NC LICENSE # F-0102

REVISIONS						SHEET NO.
NO.	BY:	DATE:	NO.	BY:	DATE:	S-13
1			3			TOTAL SHEETS
2			4			45

**DOCUMENT NOT CONSIDERED FINAL  
 UNLESS ALL SIGNATURES COMPLETED**

K:\BIDI\_Structures\Bridges\NC\011036491 - B-5156\Coord\09\B5156\_SML\_S5\_7002028.dgn  
 1/10/2024

DRAWN BY: D. D. LOWERY DATE: 03/2023  
 CHECKED BY: A. L. PHILLIPS DATE: 03/2023  
 DESIGN ENGINEER OF RECORD: C. T. POOLE DATE: 03/2023