



STATE OF NORTH CAROLINA
DIVISION OF HIGHWAYS

TRANSPORTATION MANAGEMENT PLAN

SURRY COUNTY

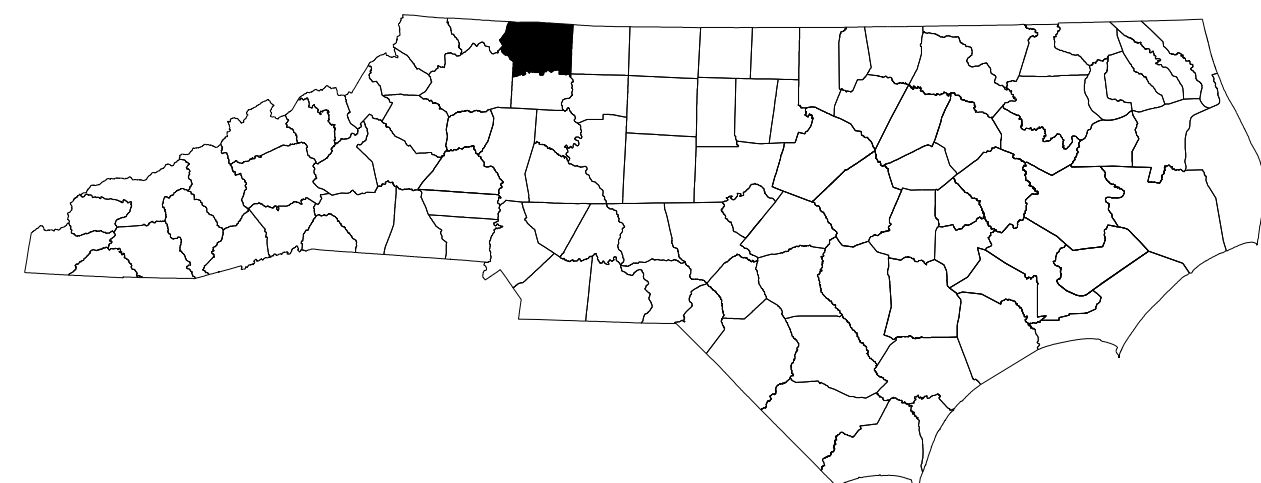

LOCATION: US 52 REPLACE BRIDGES 122 AND 126 OVER TOMS CREEK

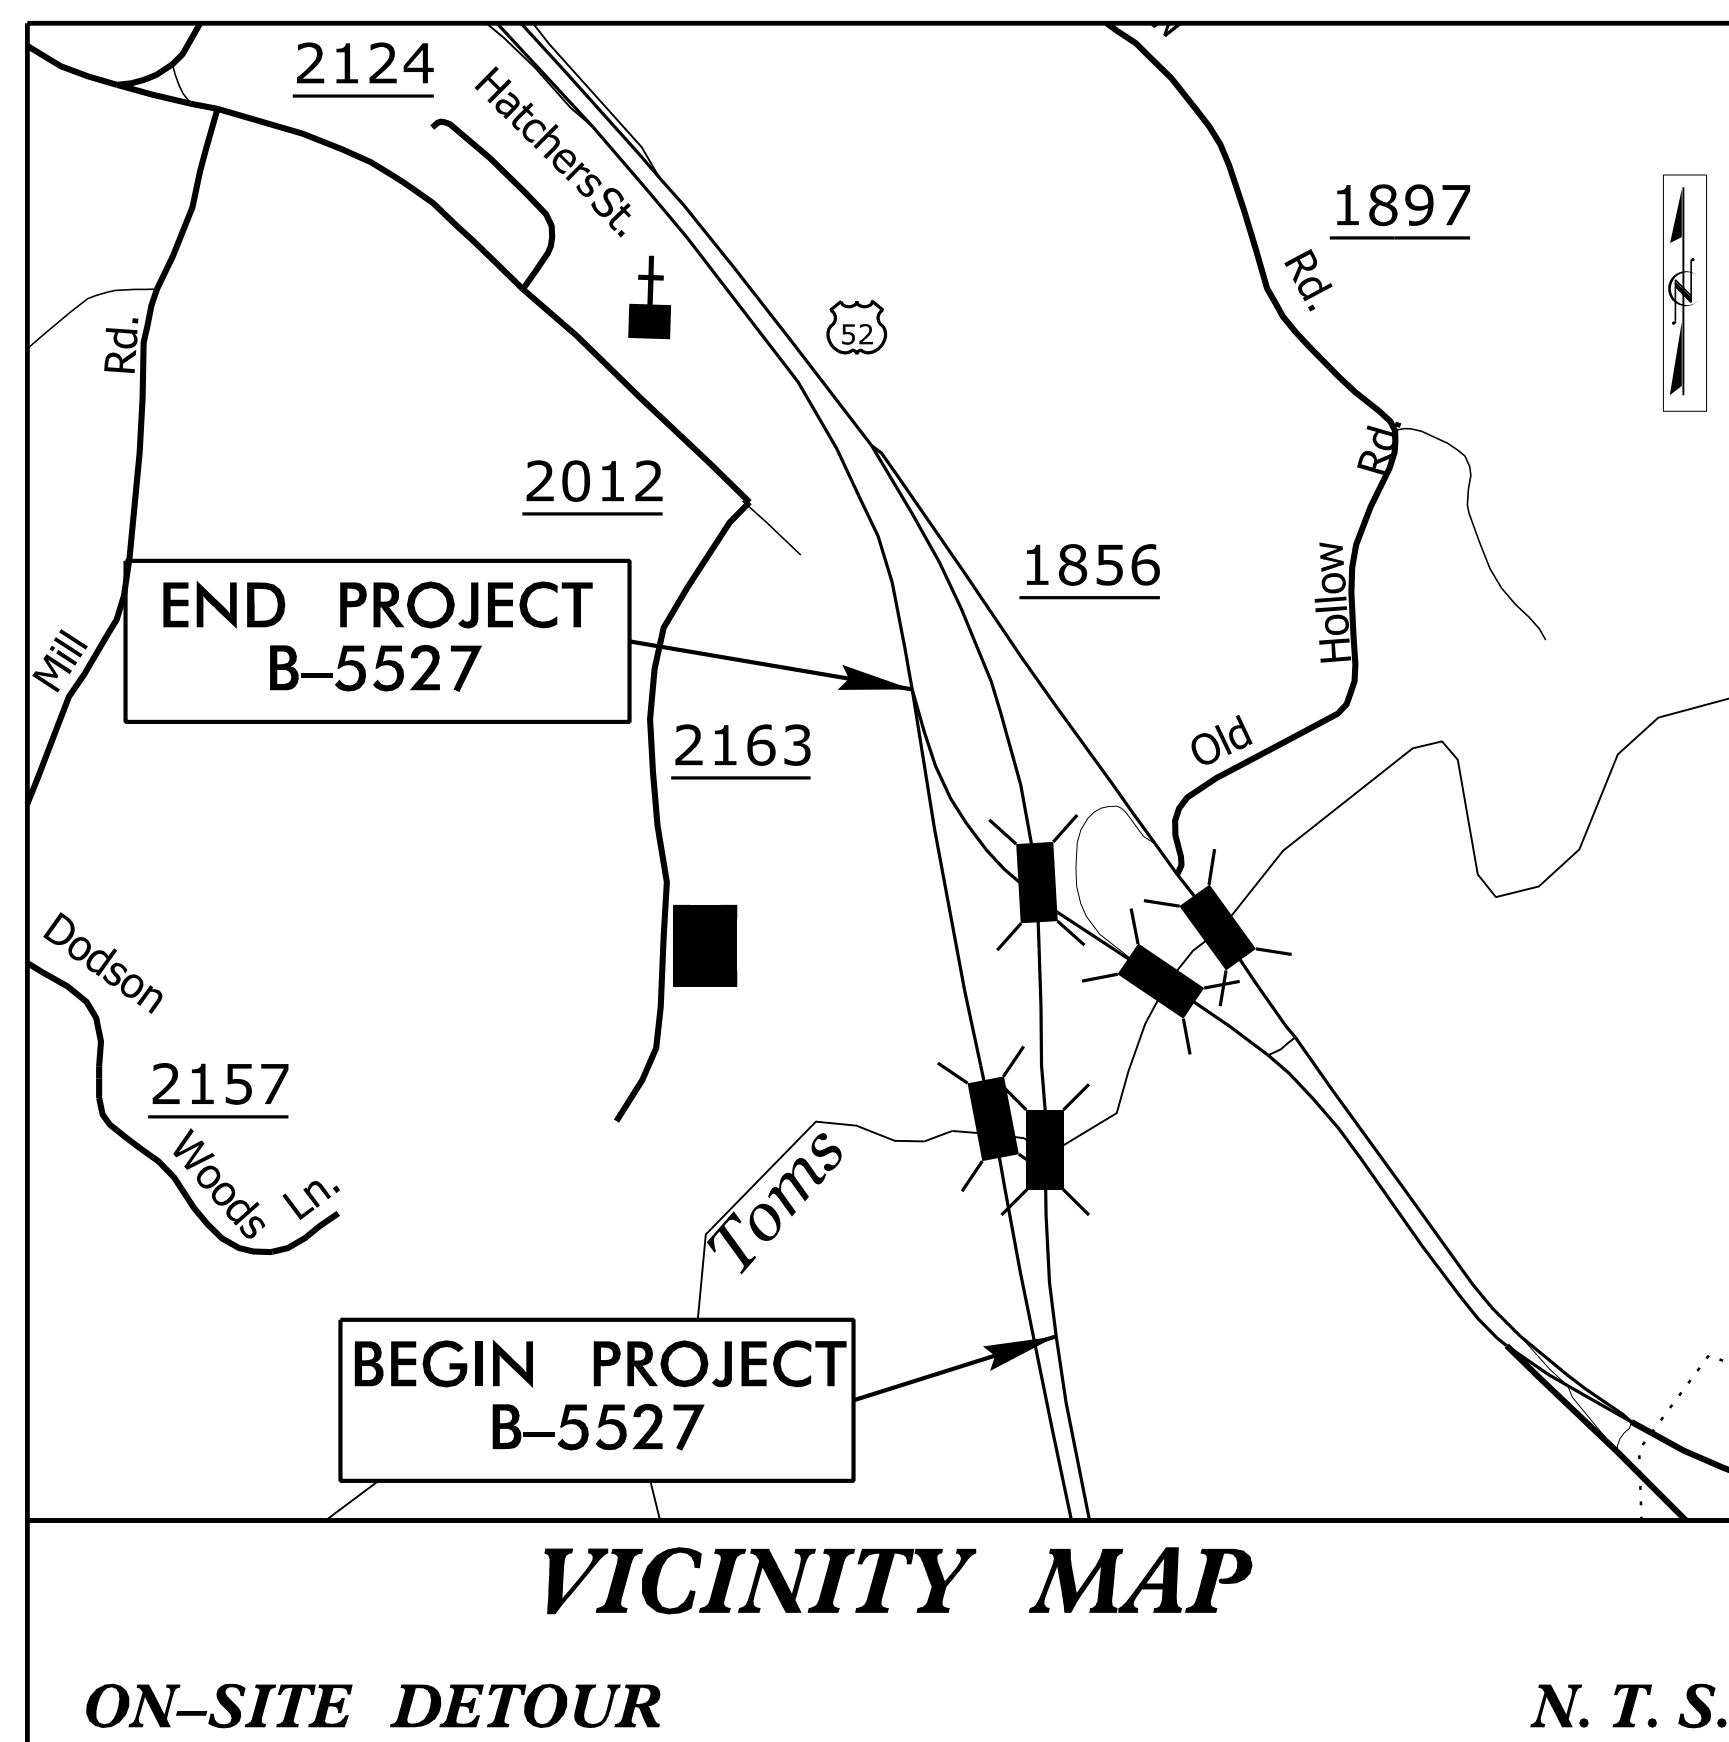


INDEX OF SHEETS

SHEET NO.	TITLE
TMP-1	TITLE SHEET, VICINITY MAP, AND INDEX OF SHEETS
TMP-1A	LIST OF APPLICABLE ROADWAY STANDARD DRAWINGS AND LEGEND
TMP-1B	TRANSPORTATION OPERATIONS PLAN: (MANAGEMENT STRATEGIES AND GENERAL NOTES)
TMP-1C	TRANSPORTATION OPERATIONS PLAN: (GENERAL NOTES)
TMP-2A	TYPICAL MEDIAN ACCESS DETAIL
TMP-2B	NB US 52 DETOUR ROUTE
TMP-2C	SB US 52 DETOUR ROUTE
TMP-2D	SPECIAL SIGN DESIGNS
TMP-2E	WORK ZONE DIGITAL SPEED LIMIT SIGNS
TMP-3	TEMPORARY TRAFFIC CONTROL PHASING
TMP-4 to TMP-5	TEMPORARY TRAFFIC CONTROL PHASE I DETAIL
TMP-6 to TMP-7	TEMPORARY TRAFFIC CONTROL PHASE II DETAIL
TMP-8 to TMP-9	TEMPORARY TRAFFIC CONTROL PHASE III DETAIL
TMP-10 to TMP-11	TEMPORARY TRAFFIC CONTROL PHASE IV DETAIL
TMP-12 to TMP-13	TEMPORARY TRAFFIC CONTROL PHASE V DETAIL

SHEET NO.
TMP-1

2/7/2024 2:48:26 PM \\s01\apps\14-783.005D - B-5527 - CE Update\05-CAD\B5527\TrafficControl\TCP\Sheets\B5527_TC_TMP_01.dgn

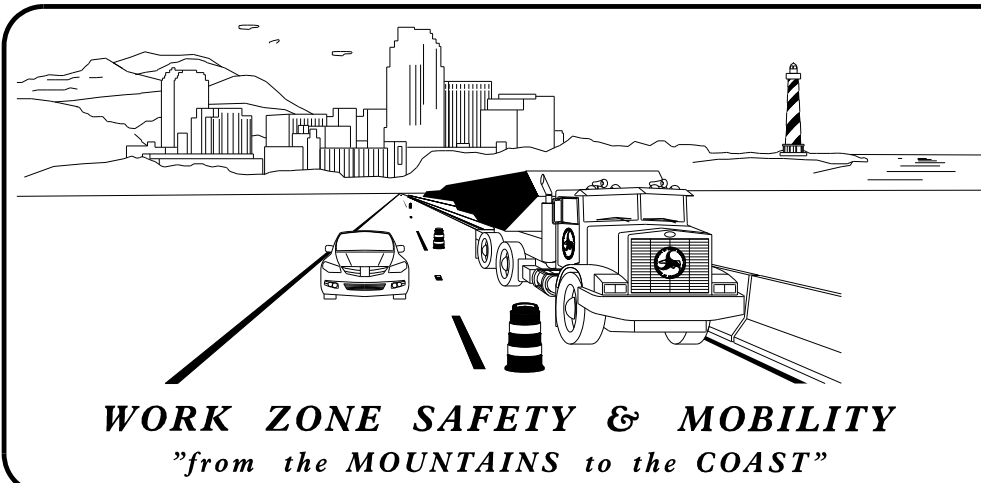

PLANS PREPARED BY:

JASON T. GADDY, PE
PROJECT ENGINEER

JP HAINLINE, EI
PROJECT DESIGN ENGINEER

NCDOT CONTACTS:

ZACHARY CLARK, P.E
PROJECT ENGINEER

SHEENA GREEN
PROJECT DESIGN ENGINEER



**DOCUMENT NOT CONSIDERED FINAL
UNLESS ALL SIGNATURES COMPLETED**

Prepared for the North Carolina Department
of Transportation in the Office of:




A. MORTON THOMAS AND ASSOCIATES, INC.
900 RIDGEFIELD DRIVE, SUITE 325 • RALEIGH, NC 27609
(919) 855-9989 • NC LICENSE NO. F-1049
WWW.AMTENGINEERING.COM

APPROVED: _____

DATE: _____

2/12/2024

DocuSigned by:
Jason T. Gaddy
BAE5D64400BA488

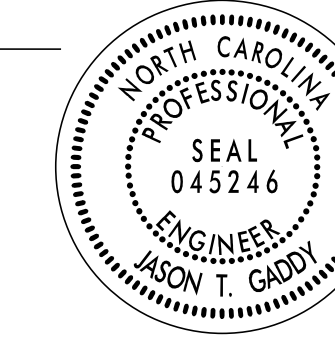

TIP PROJECT: B-5527