



6/23/16

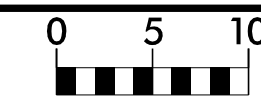


PROJ. REFERENCE NO.	SHEET NO.
B-5527	X-5A


210 200 190 180 170 160 150 140 130 120 110 100 90 80 70 60 50 40 30 20 10 0 10 20 30 40 50 60 70 80 90

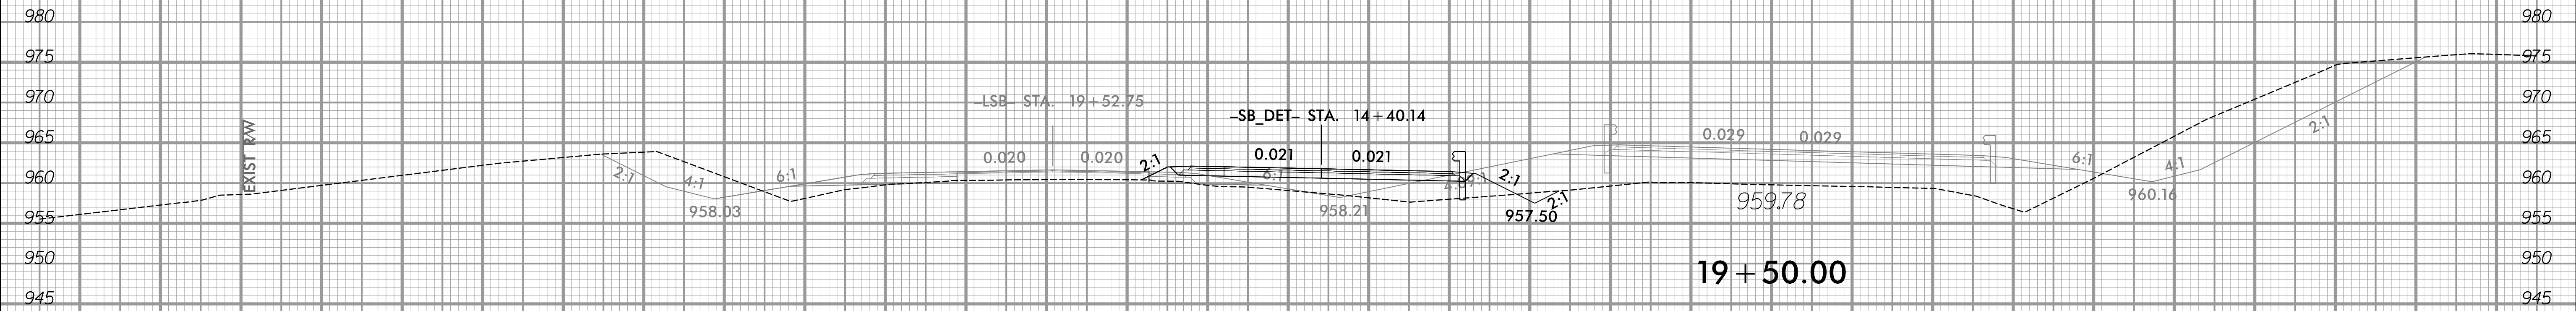


19+50.00

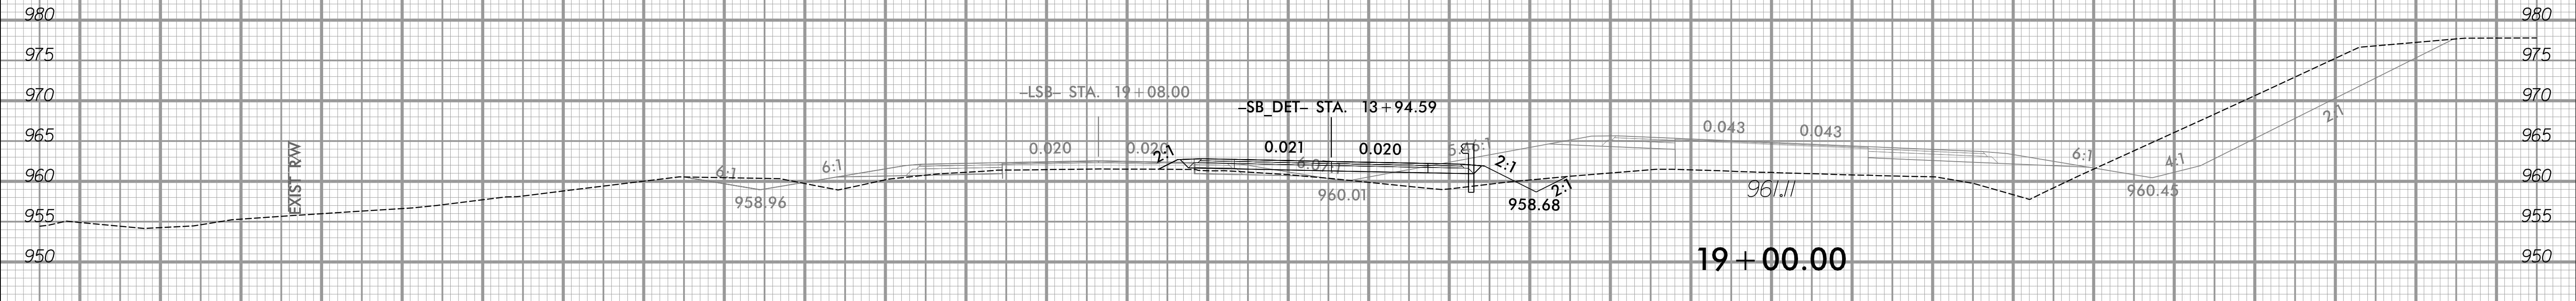

19+00.00

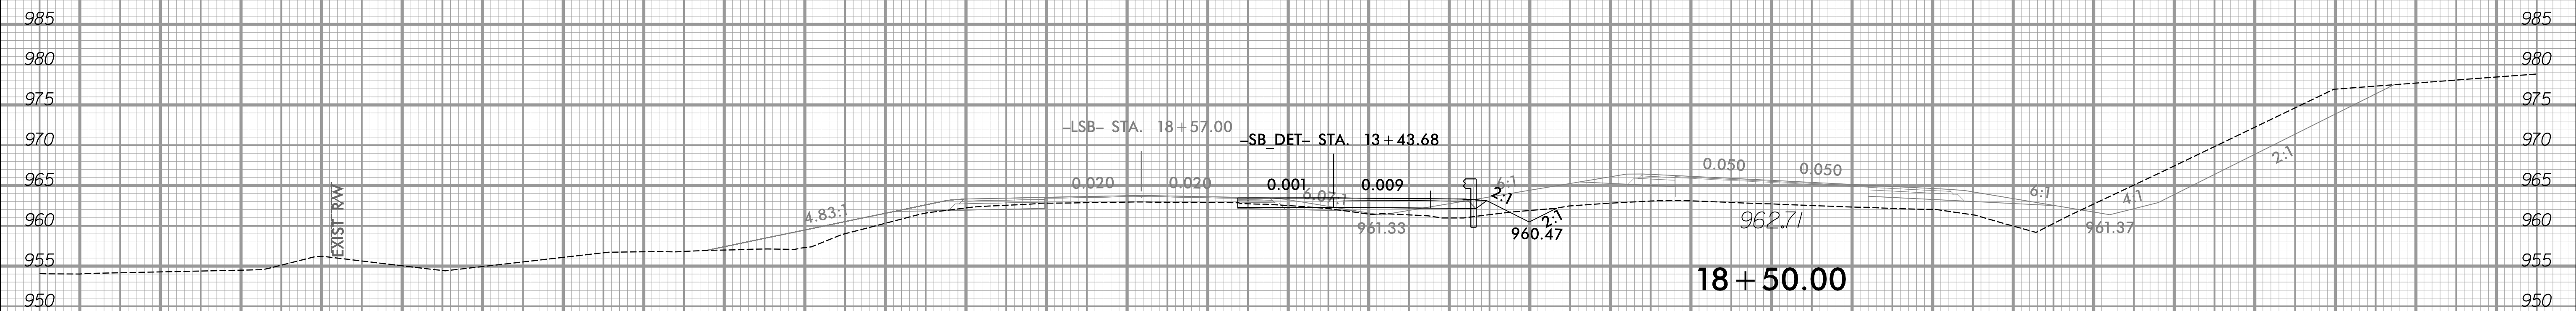

18+50.00

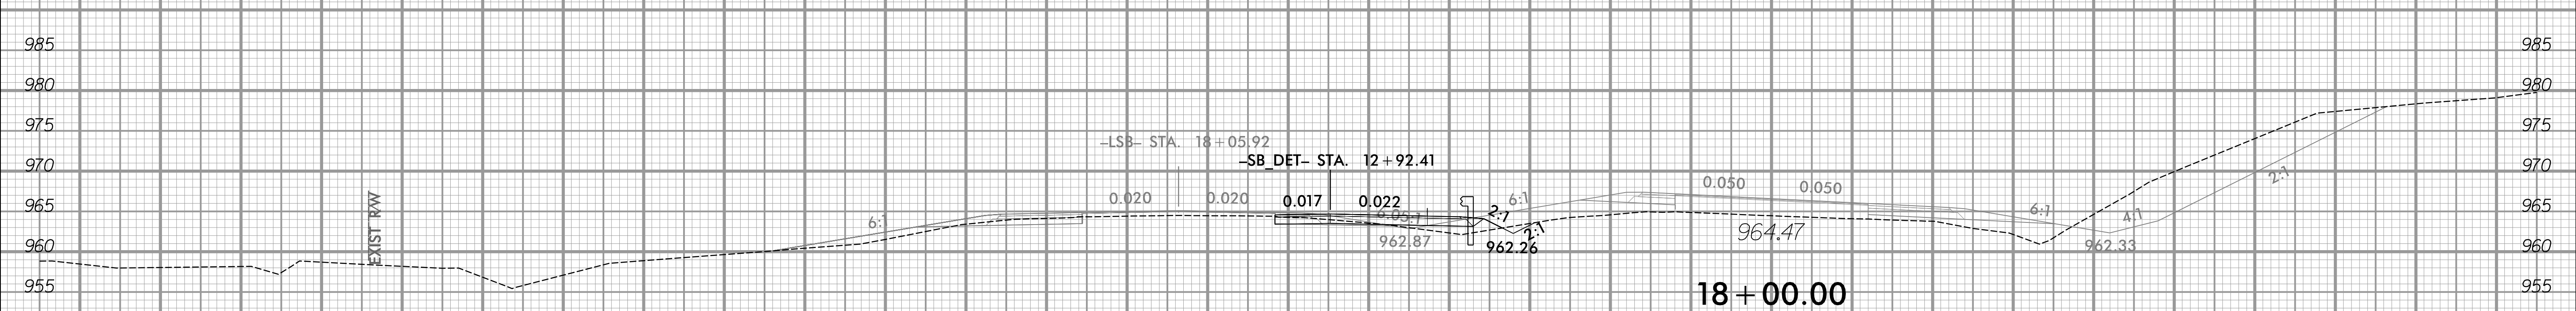

18+00.00

-LNB-

9/20/2023
 X:\Projects\114-783\0050 - B-5527 CE Update\05-CAD\B5527\Roadway\XSC\B5527_Rdy_Xpl_LNB.dwg
 mrc