
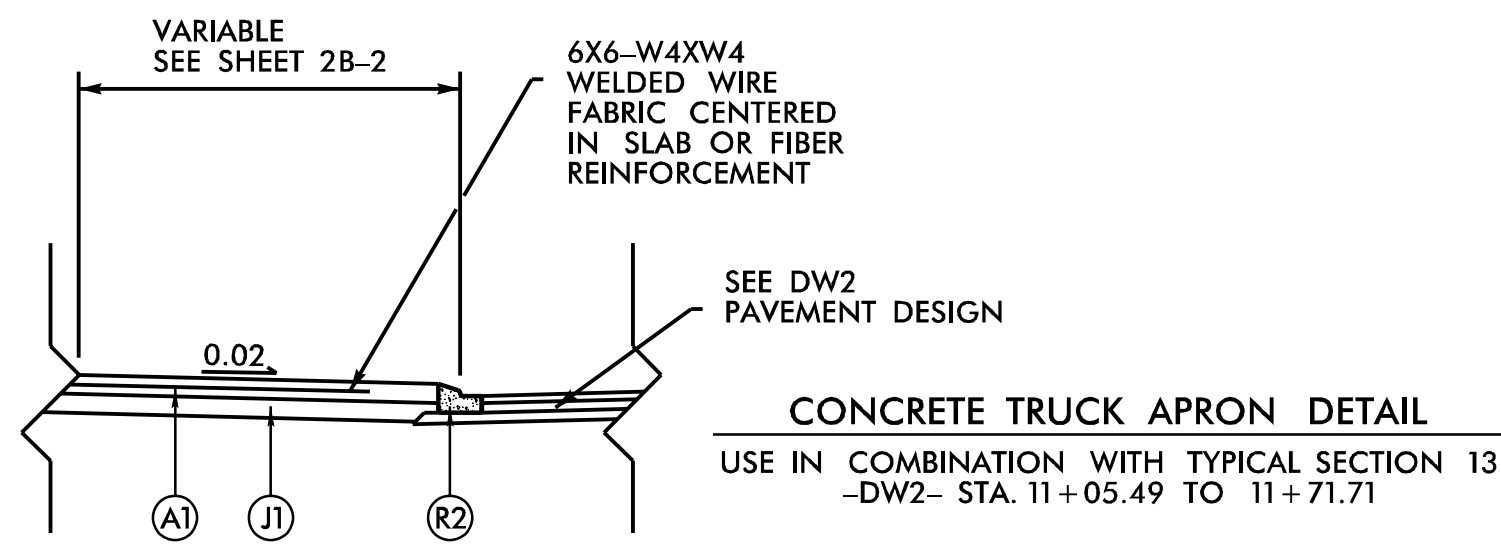
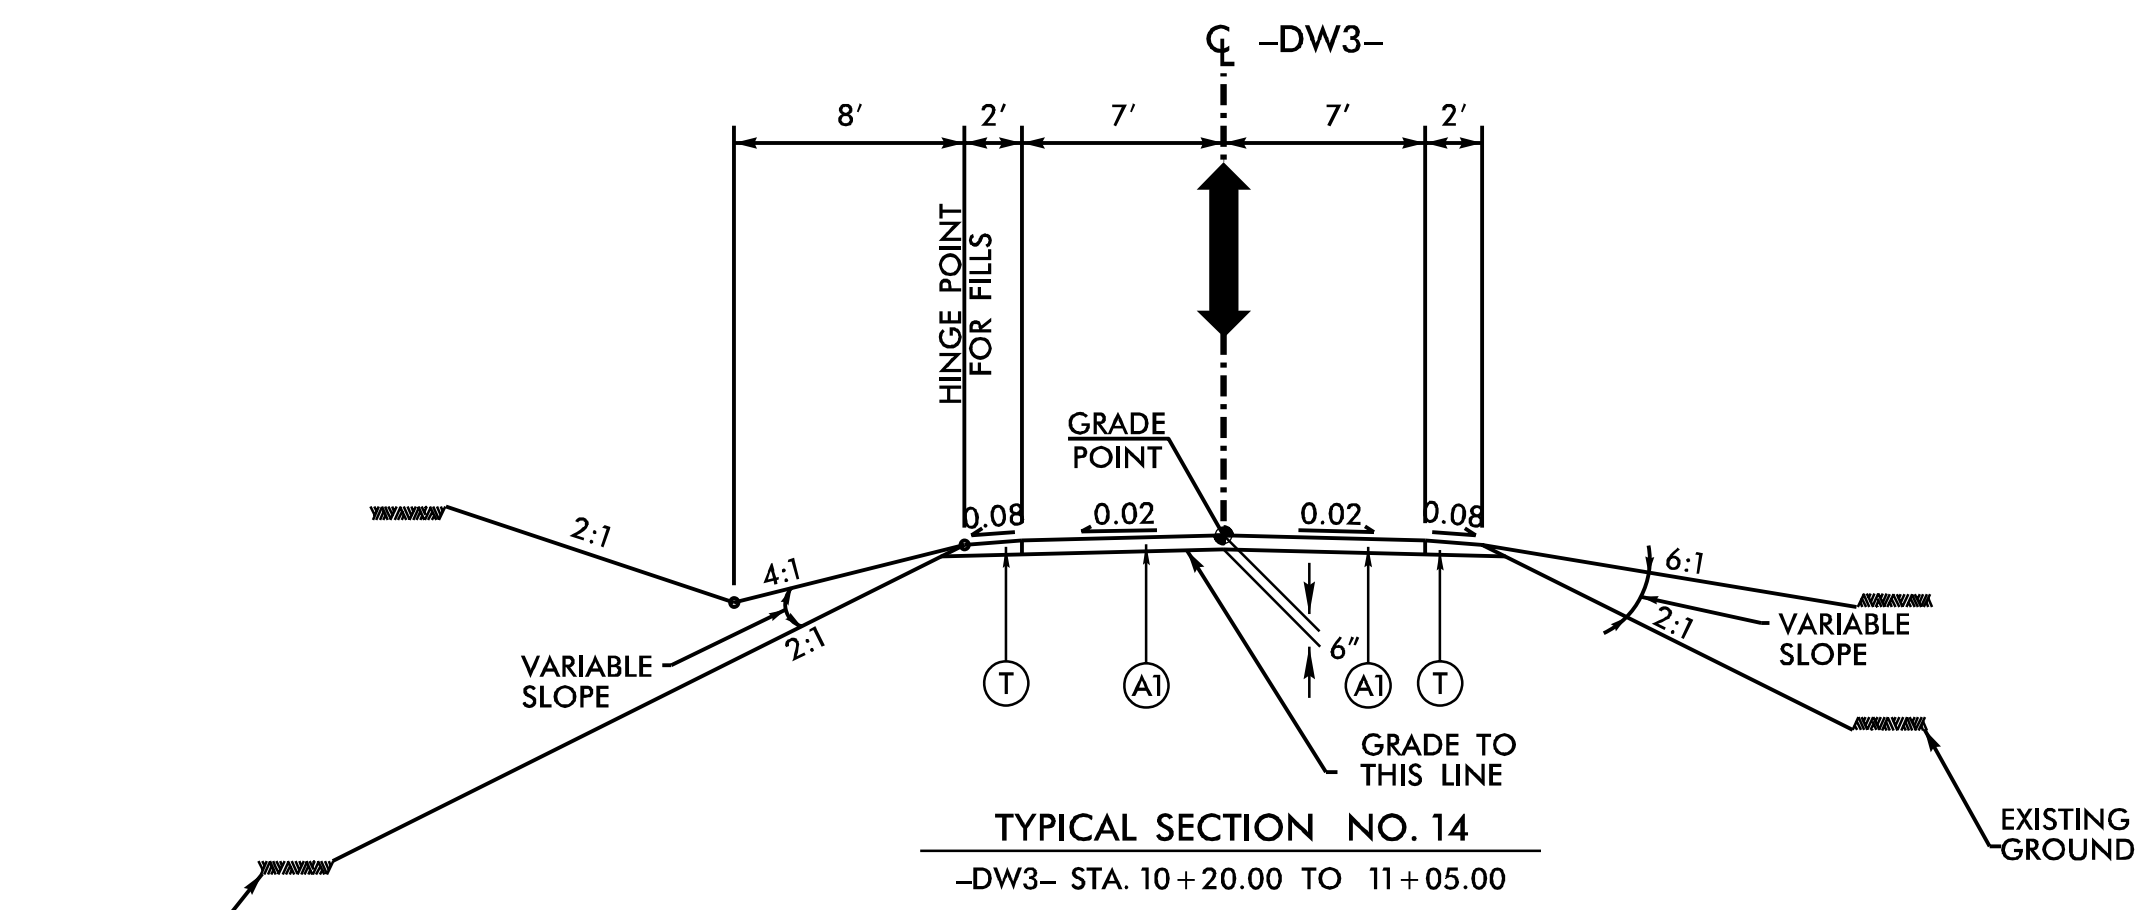
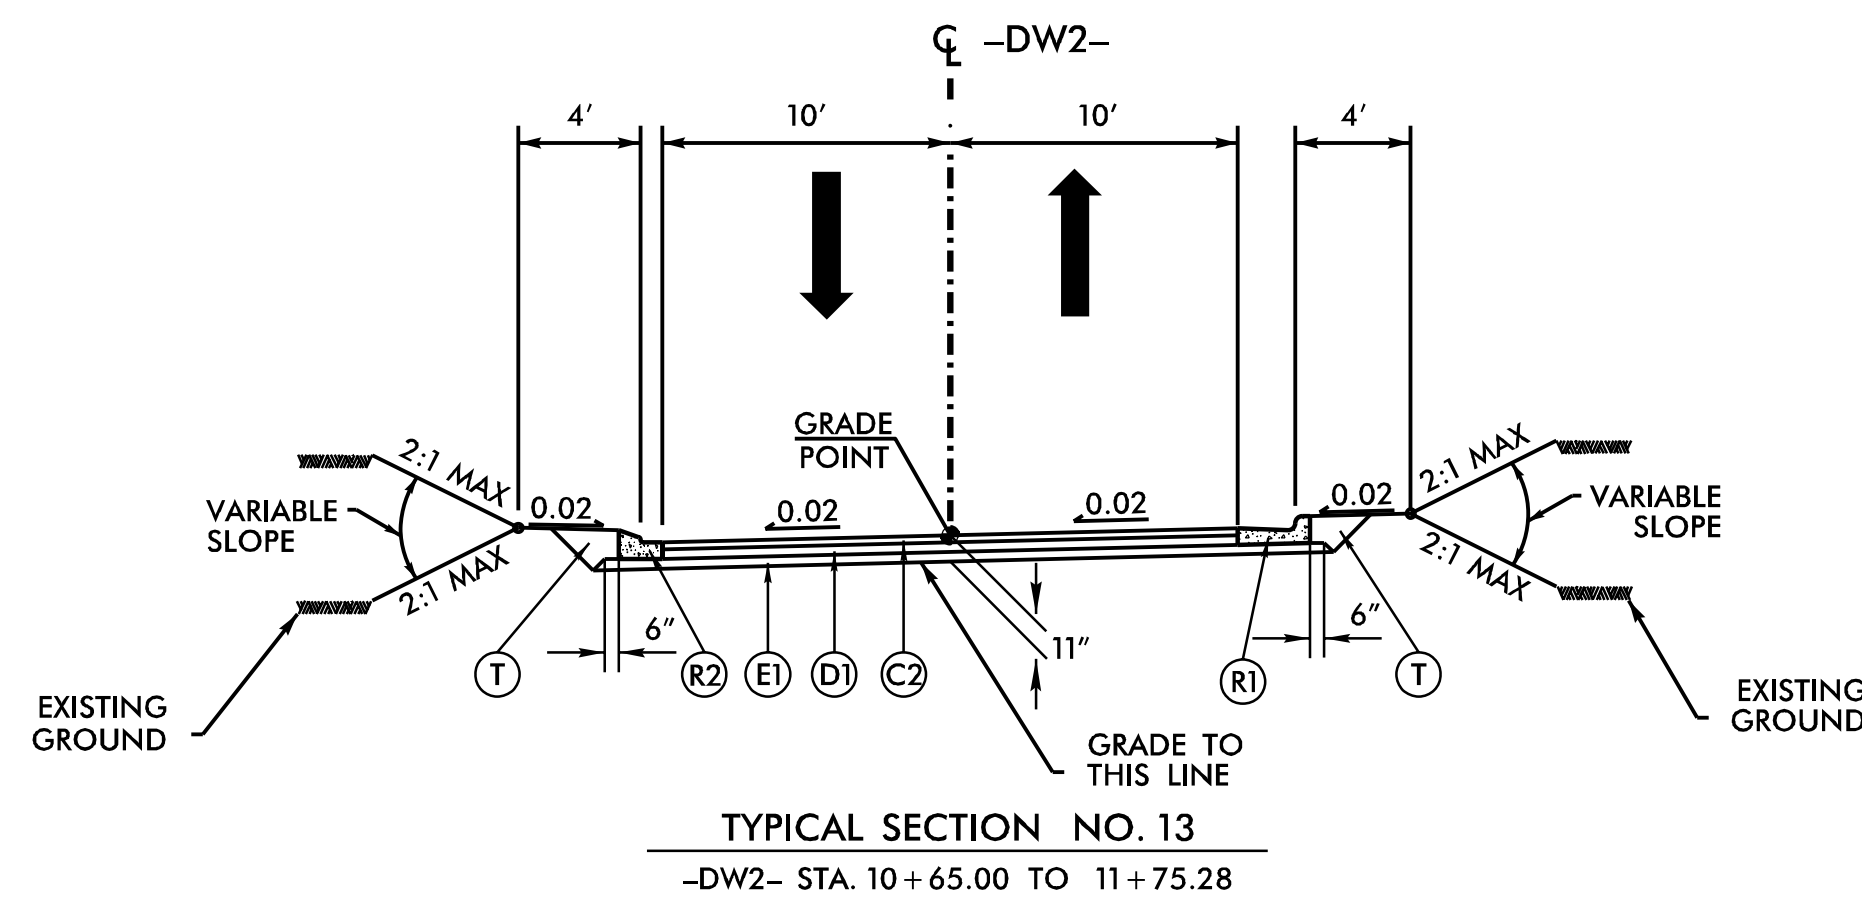
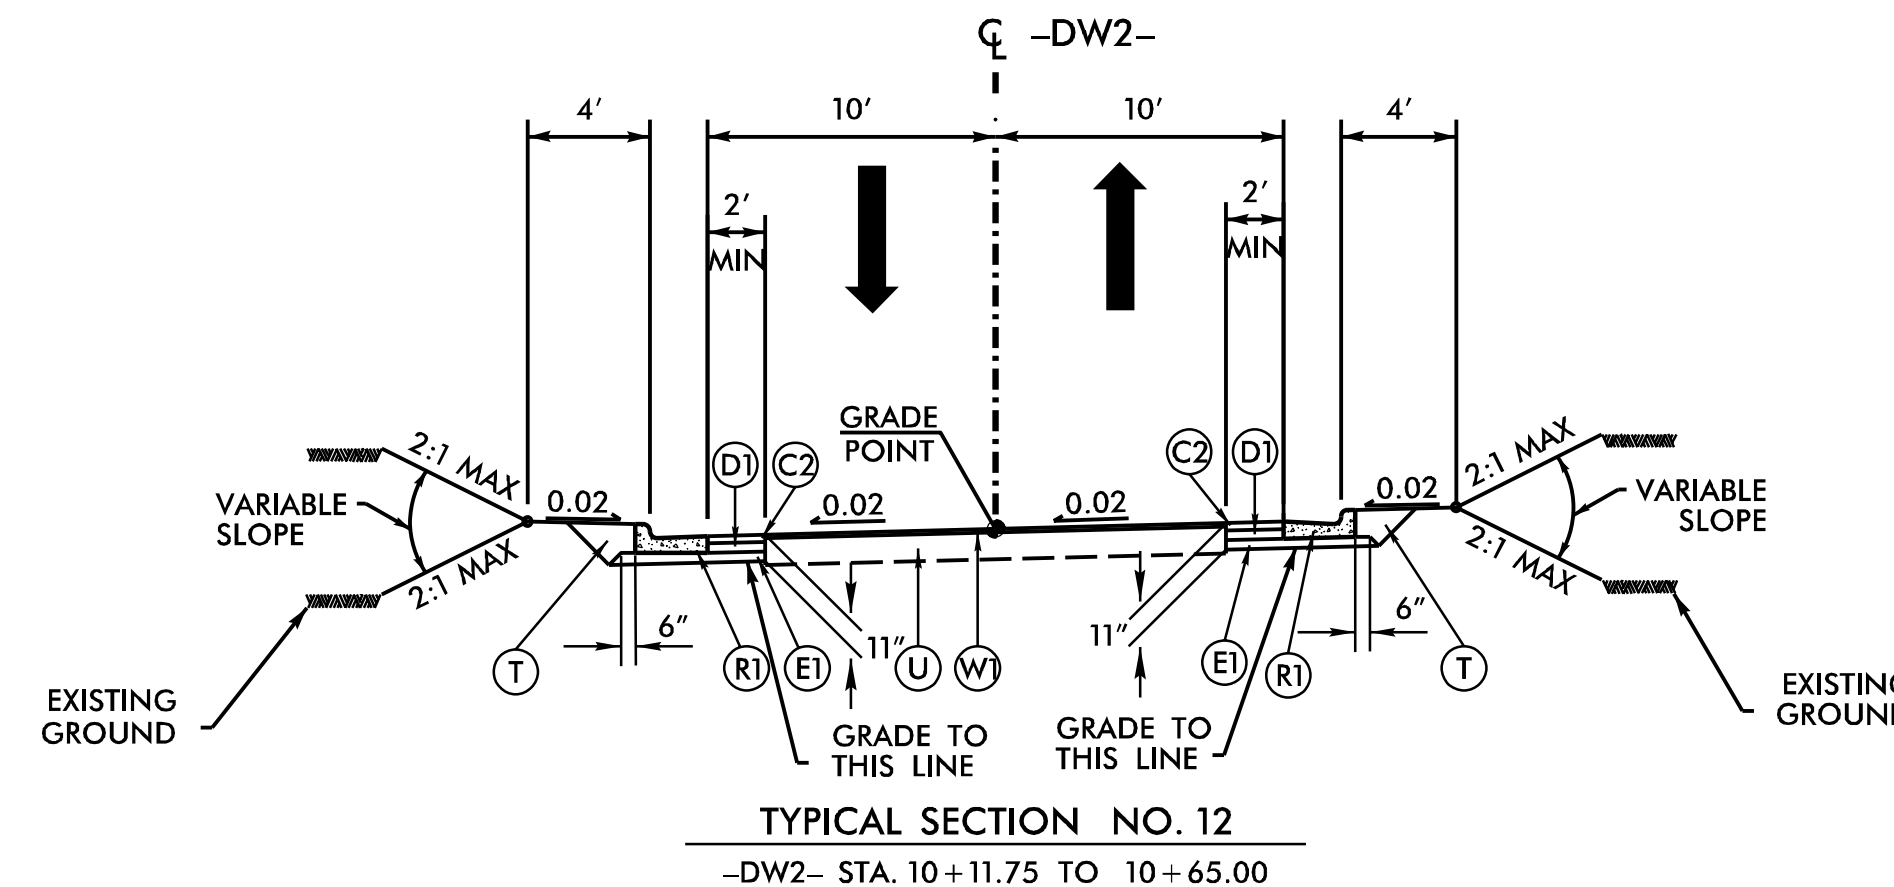
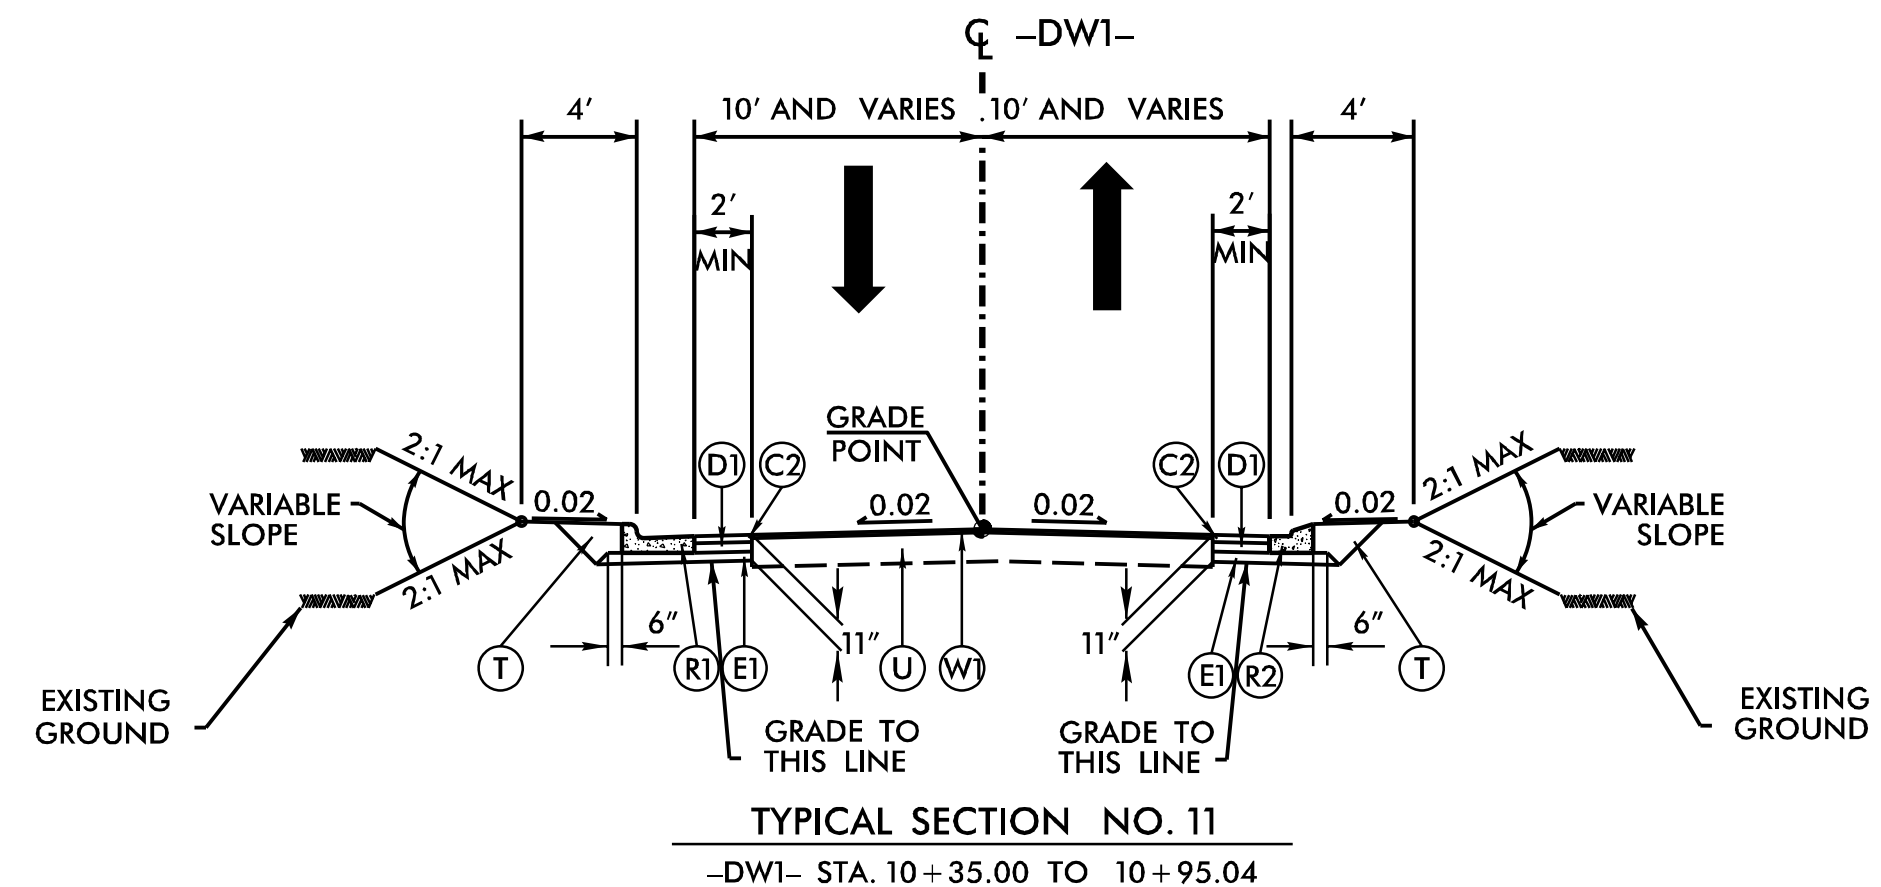
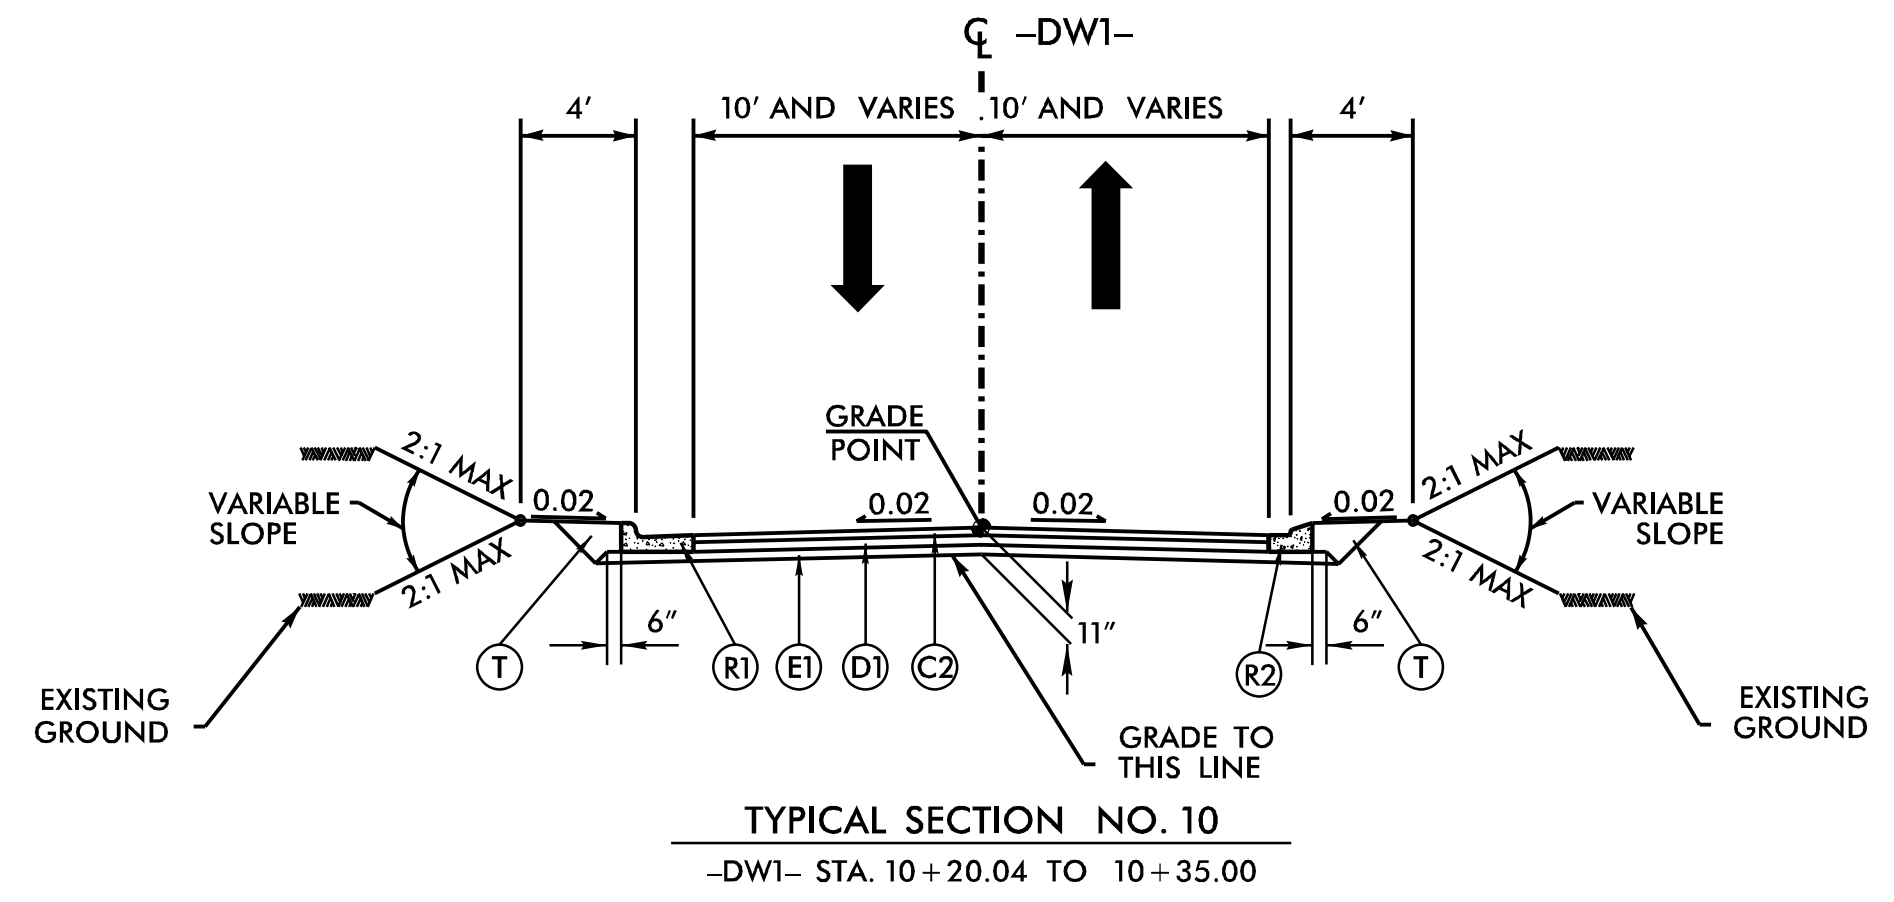


6/22/24  
 3/11/2024  
 L:\Legacy\Projects\60436195-B-4654\9000\_Work\9109\_CAD\70\_NCDOT\_TIP\Roadway\Project\B4654\_rdy\_ttyp.dgn

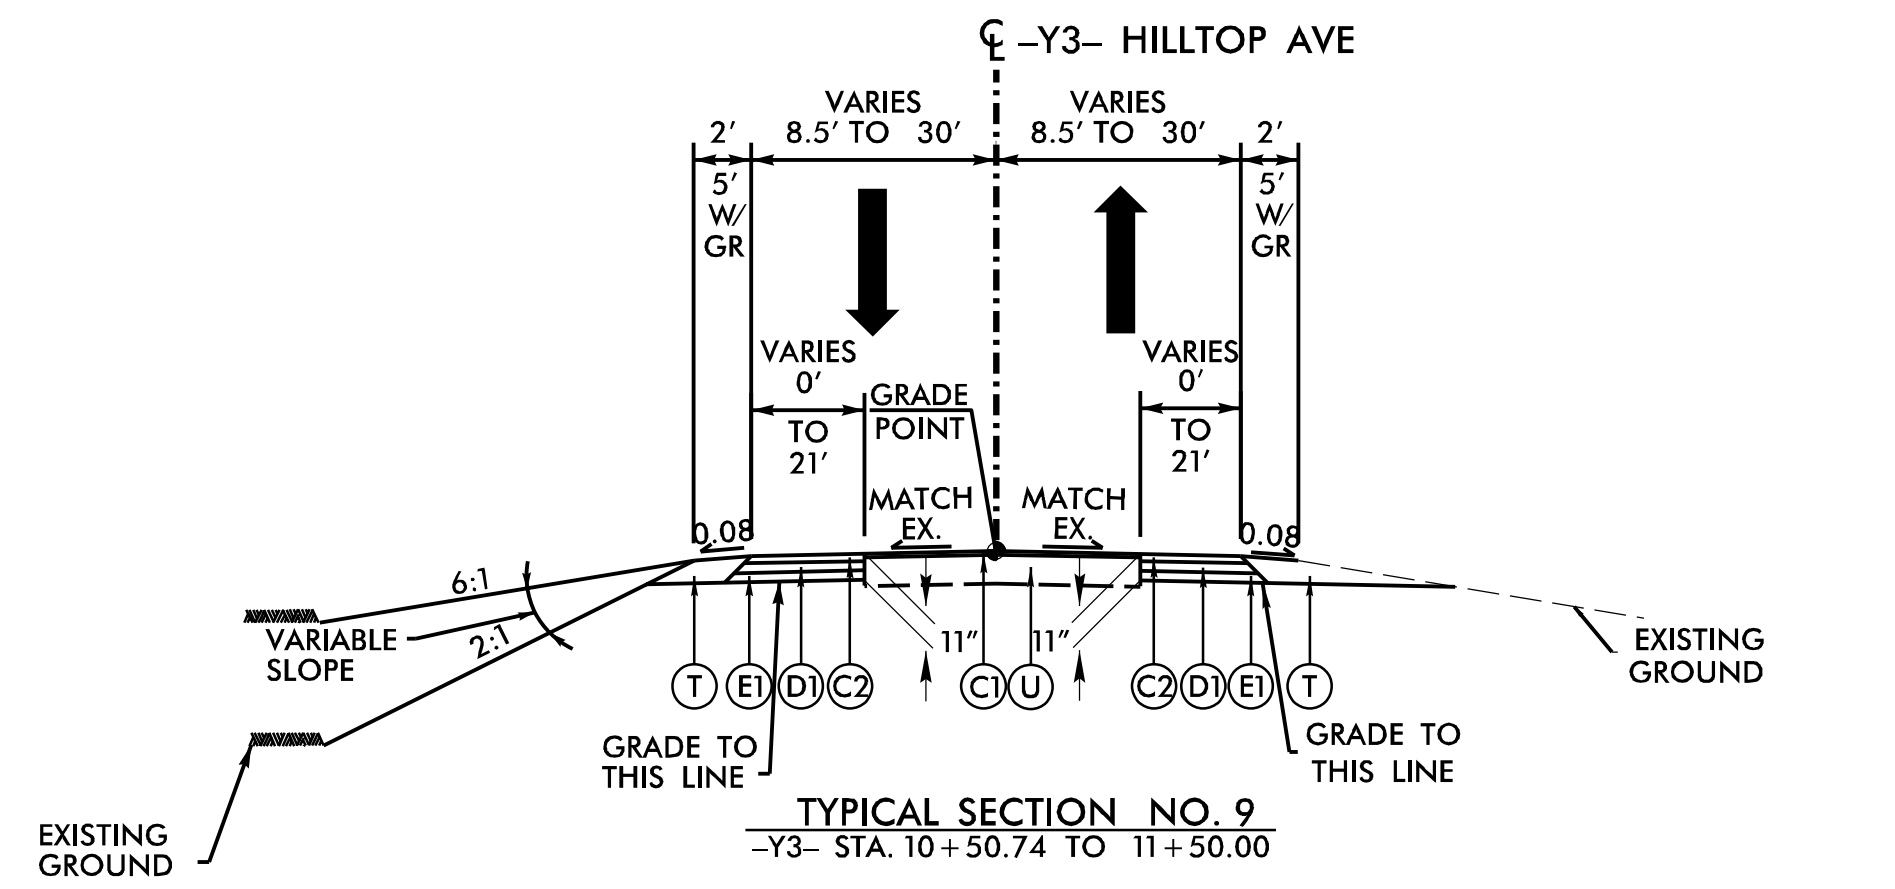

PROJECT REFERENCE NO. <b>B-4654</b>	SHEET NO. <b>2A-3</b>
ROADWAY DESIGN ENGINEER 3/11/2024 NORTH CAROLINA PROFESSIONAL SEAL 049634 MOHAMMED EALIM	PAVEMENT DESIGN ENGINEER 3/11/2024 NORTH CAROLINA PROFESSIONAL SEAL 038176 SUNIL K. ABHANG
Prepared in the Office of: <b>AECOM</b>	
DOCUMENT NOT CONSIDERED FINAL UNLESS ALL SIGNATURES COMPLETED	

A1	6" CONC. TRUCK APRON W/WIRE
C1	1.5" S9.5B
C2	3.0" S9.5B
C3	VAR. S9.5B
C4	1.5" S9.5C
C5	3.0" S9.5C
C6	VAR. S9.5C
D1	4.0" I19.0C
D2	VAR. I19.0C
E1	4.0" B25.0C
E2	5.0" B25.0C
E3	VAR. B25.0C
J1	4" ABC
R1	2'-6" C&G
R2	1'-6" C&G
R3	CONC. BARRIER
S	4" CONC. SDWLK.
T	EARTH MATERIAL
U	EXIST. PVMNT.
W1	WEDGE DET. NO. 1
W2	WEDGE DET. NO. 2

NOTE: PAVEMENT EDGE SLOPES ARE 1:1 UNLESS SHOWN OTHERWISE