
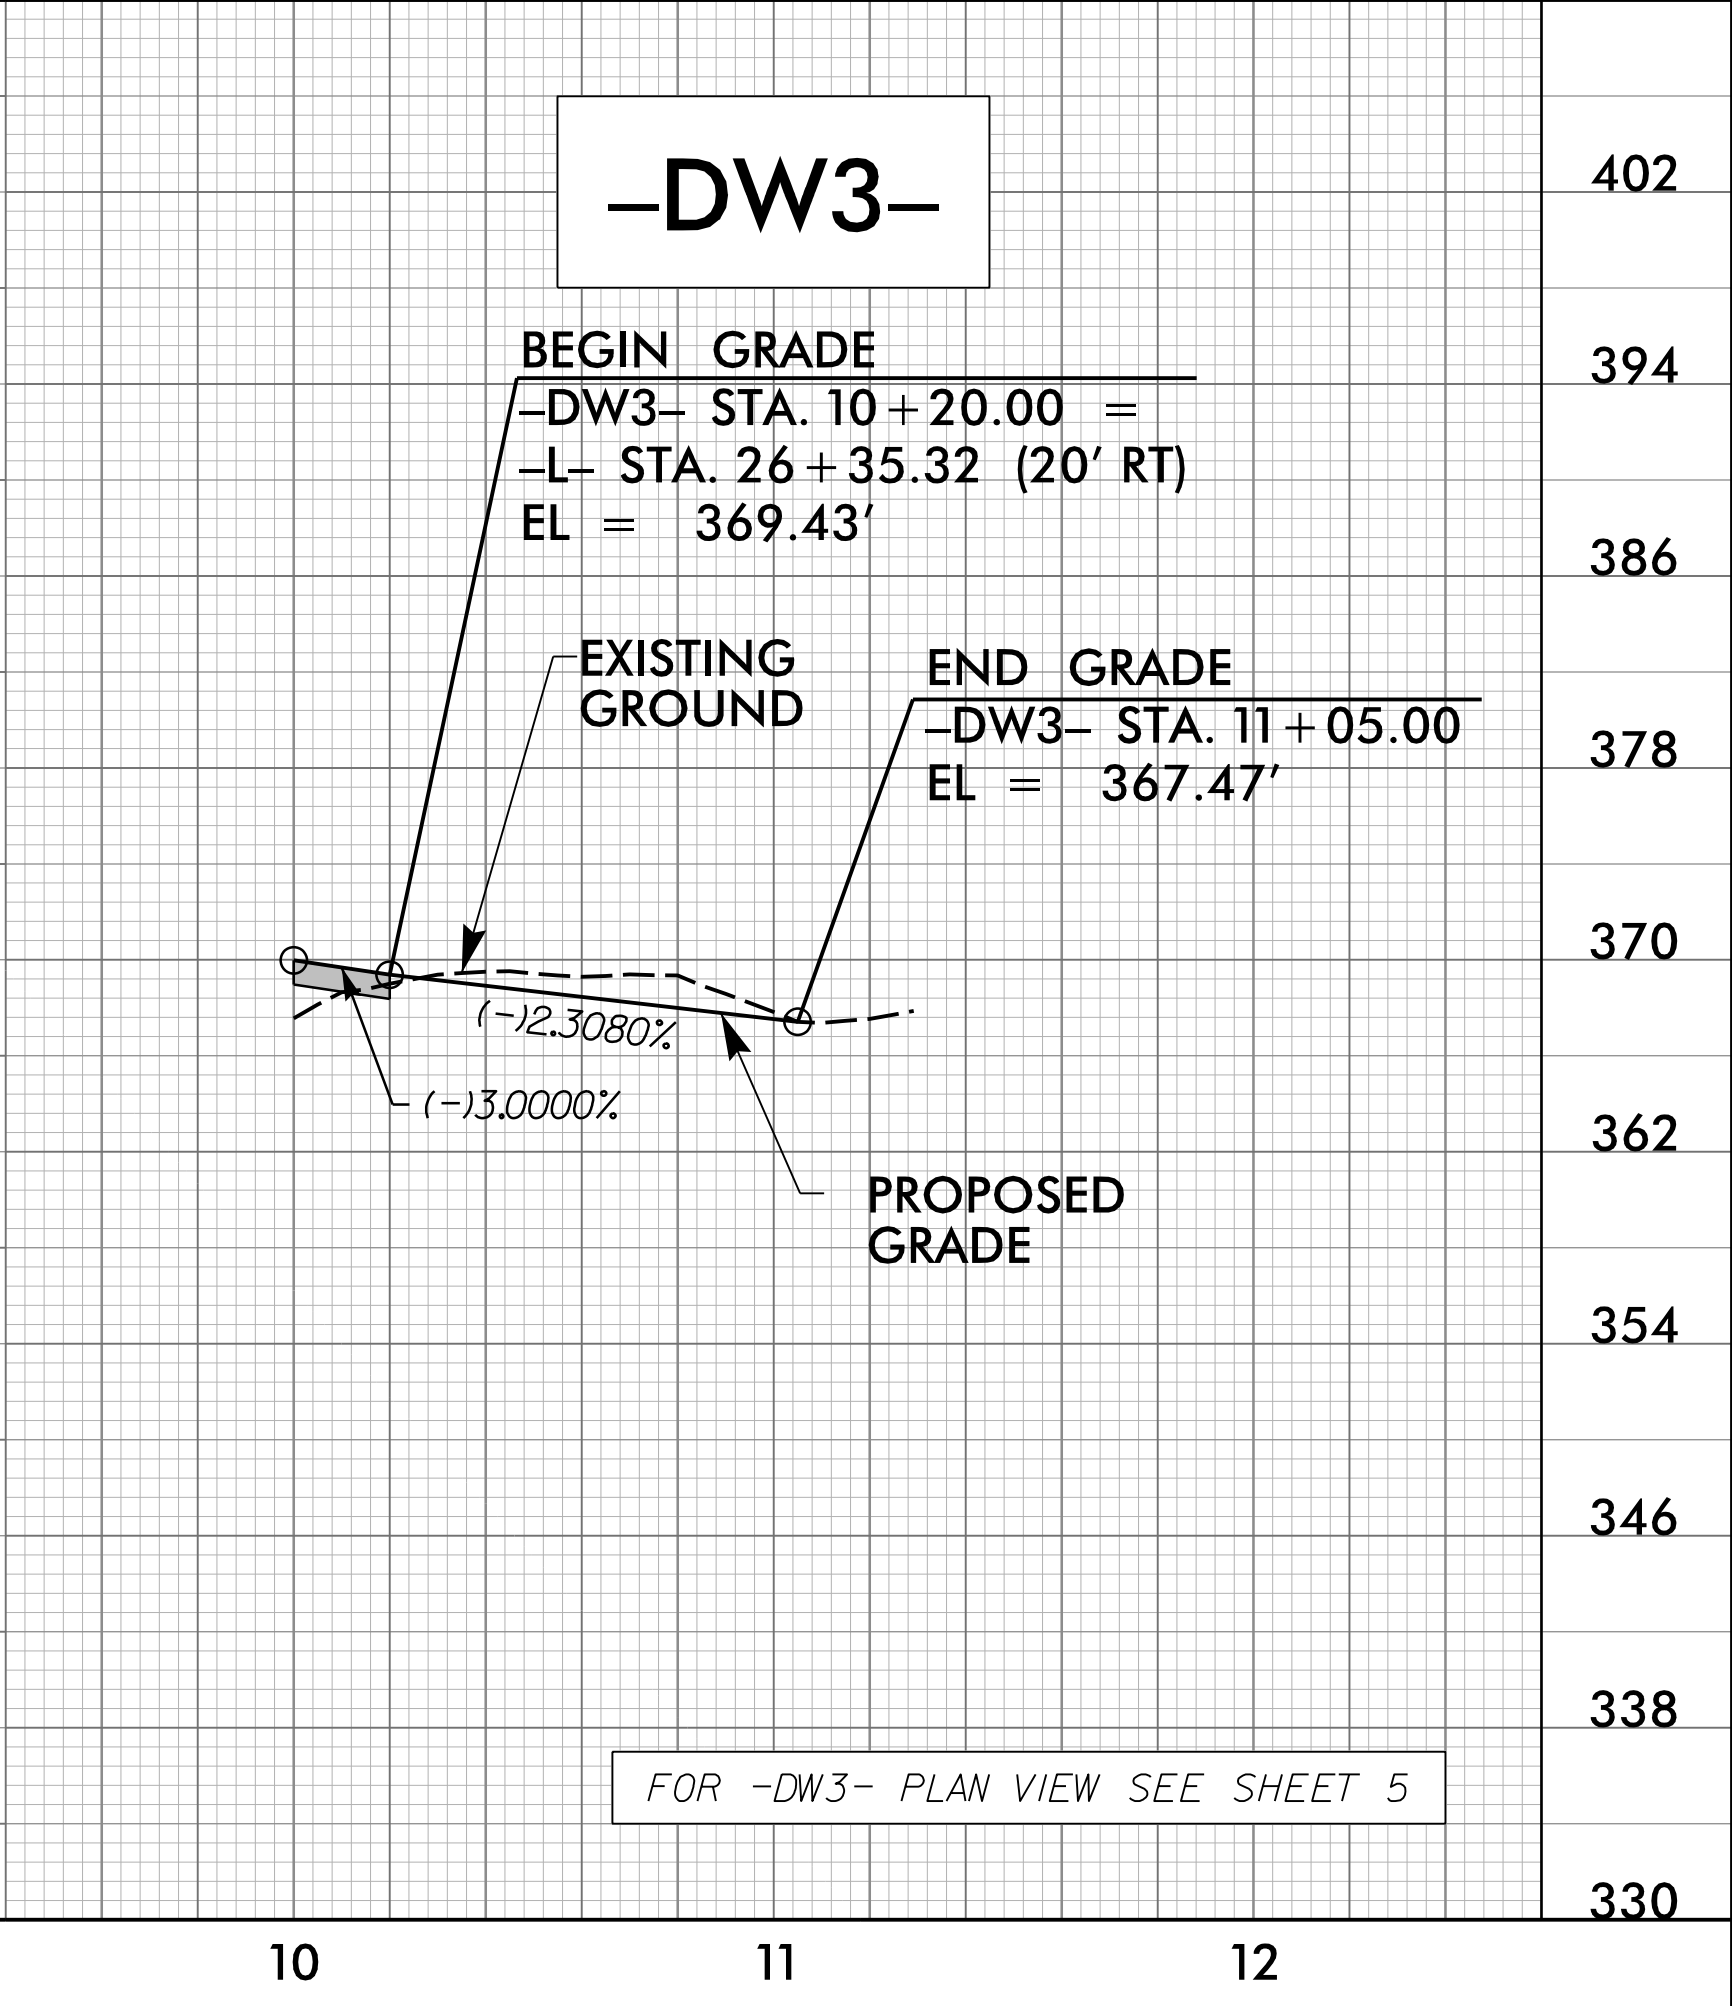
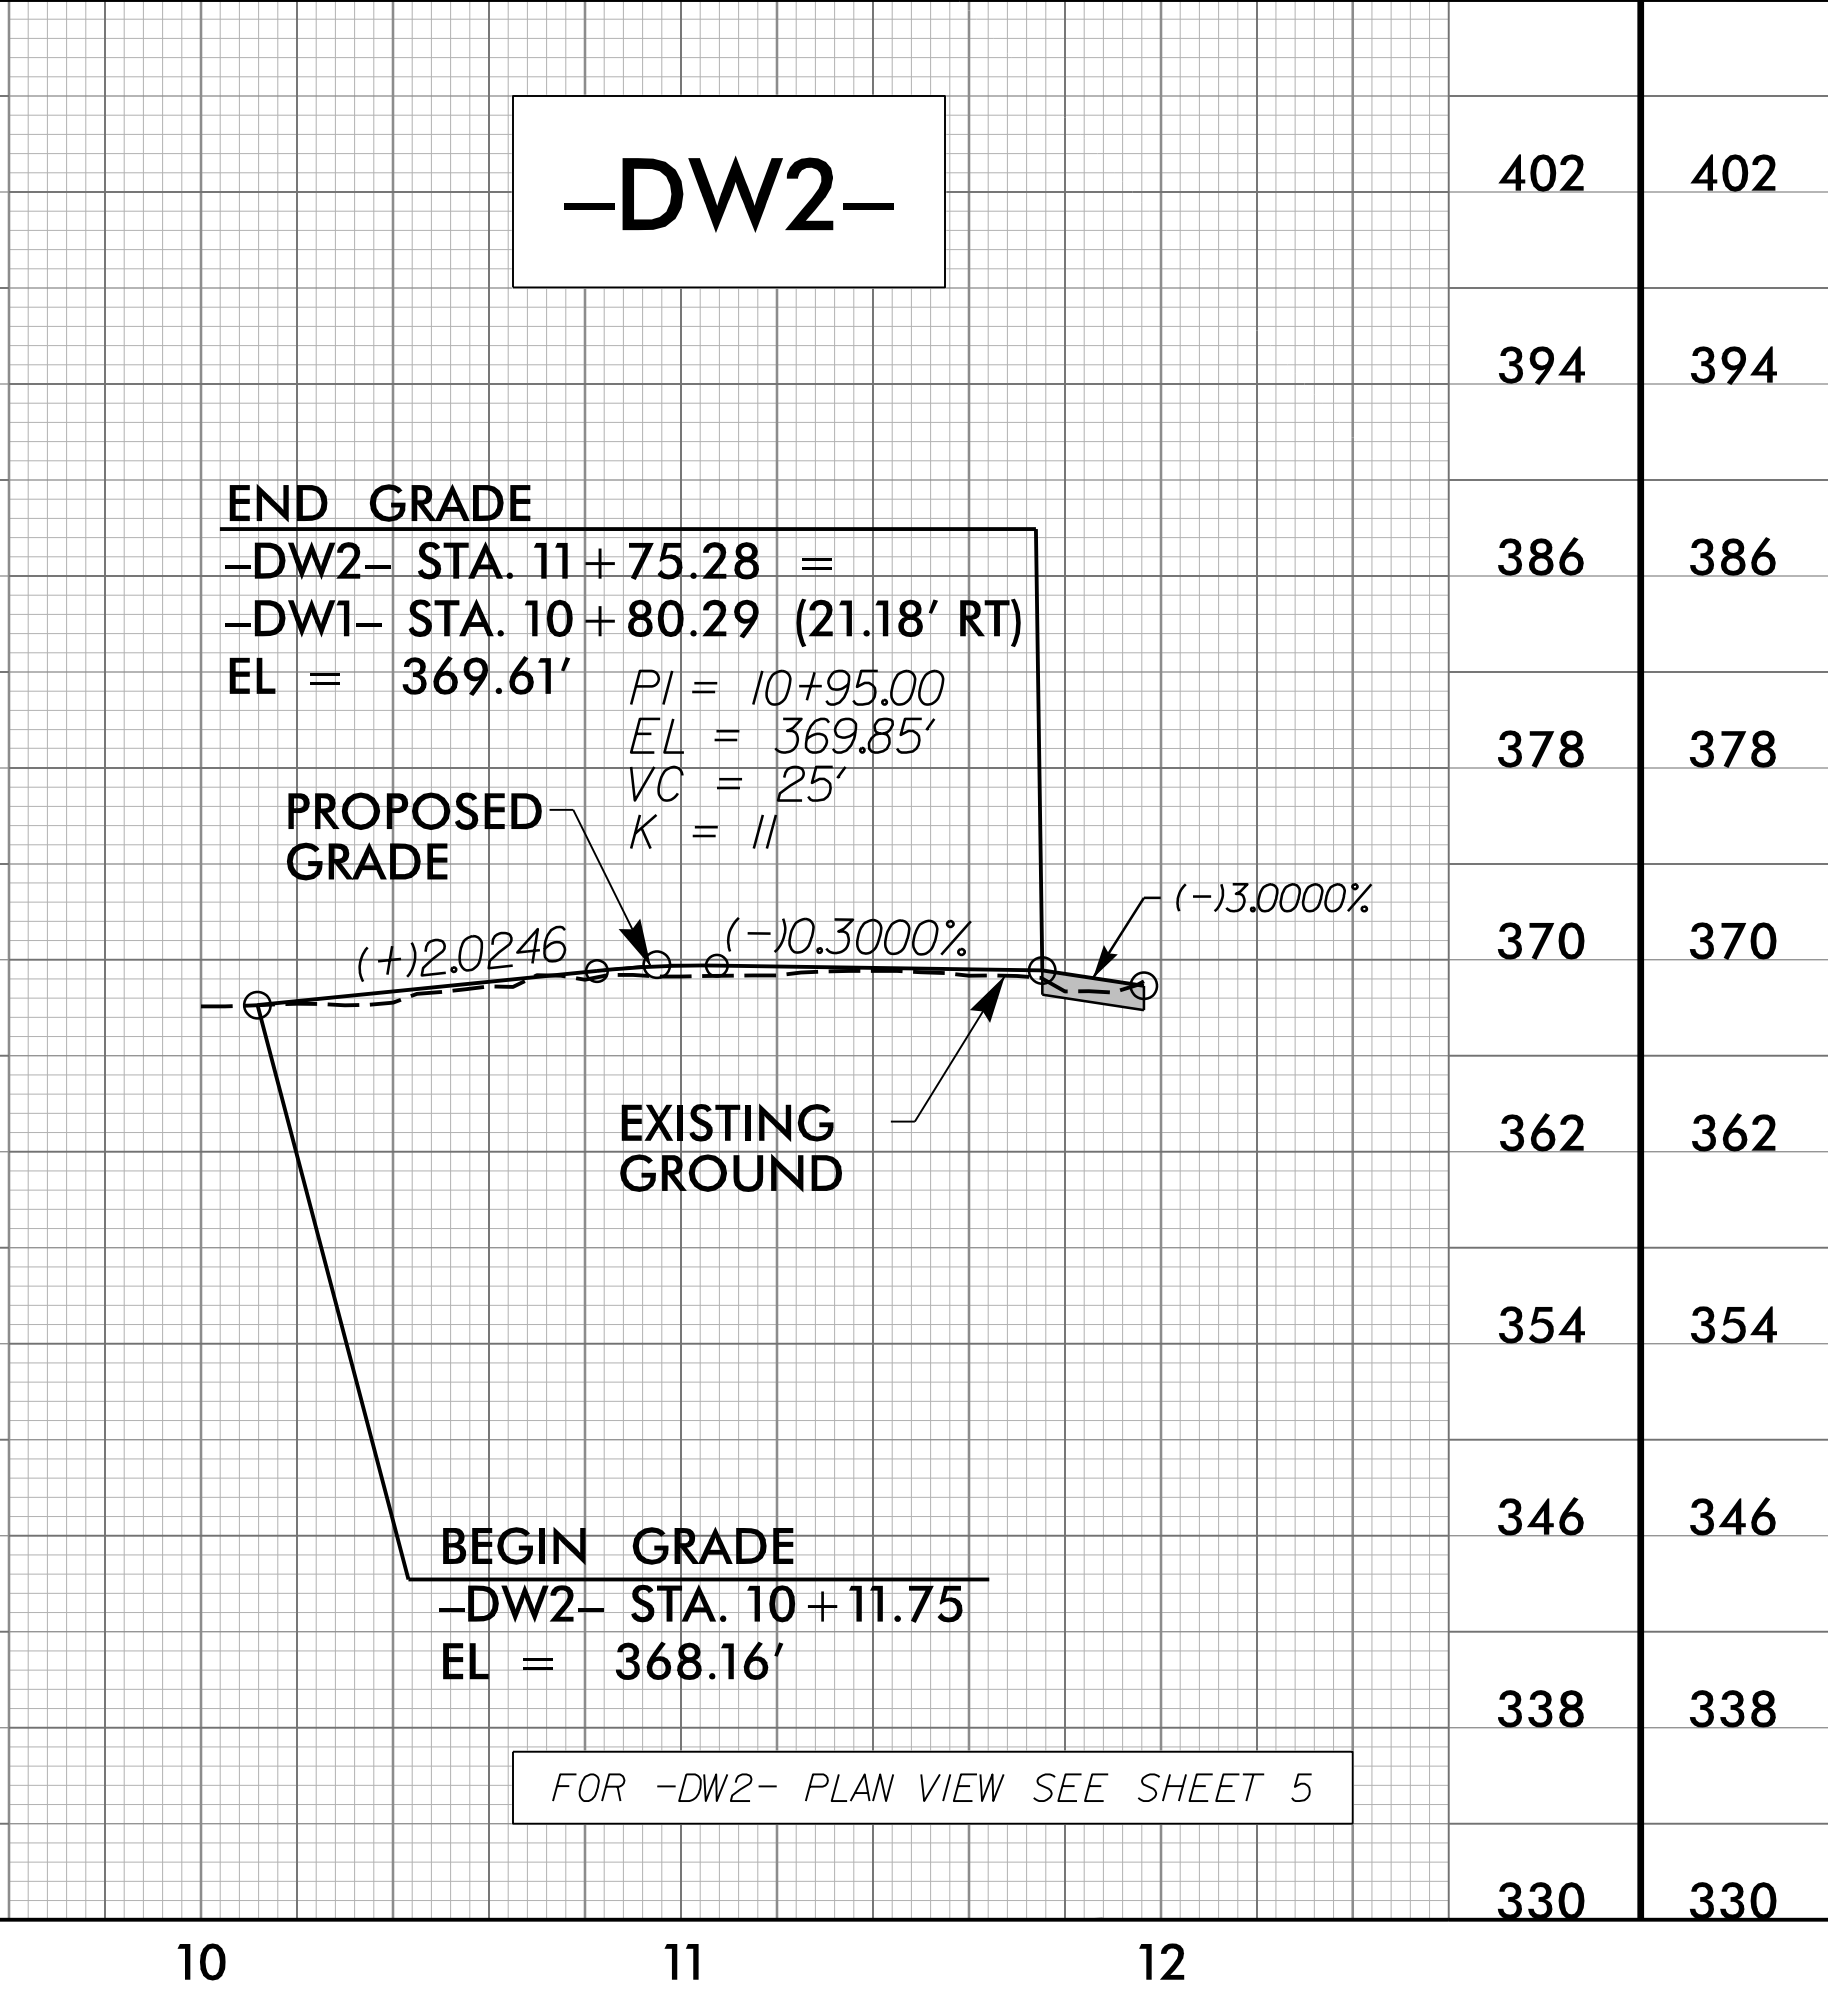
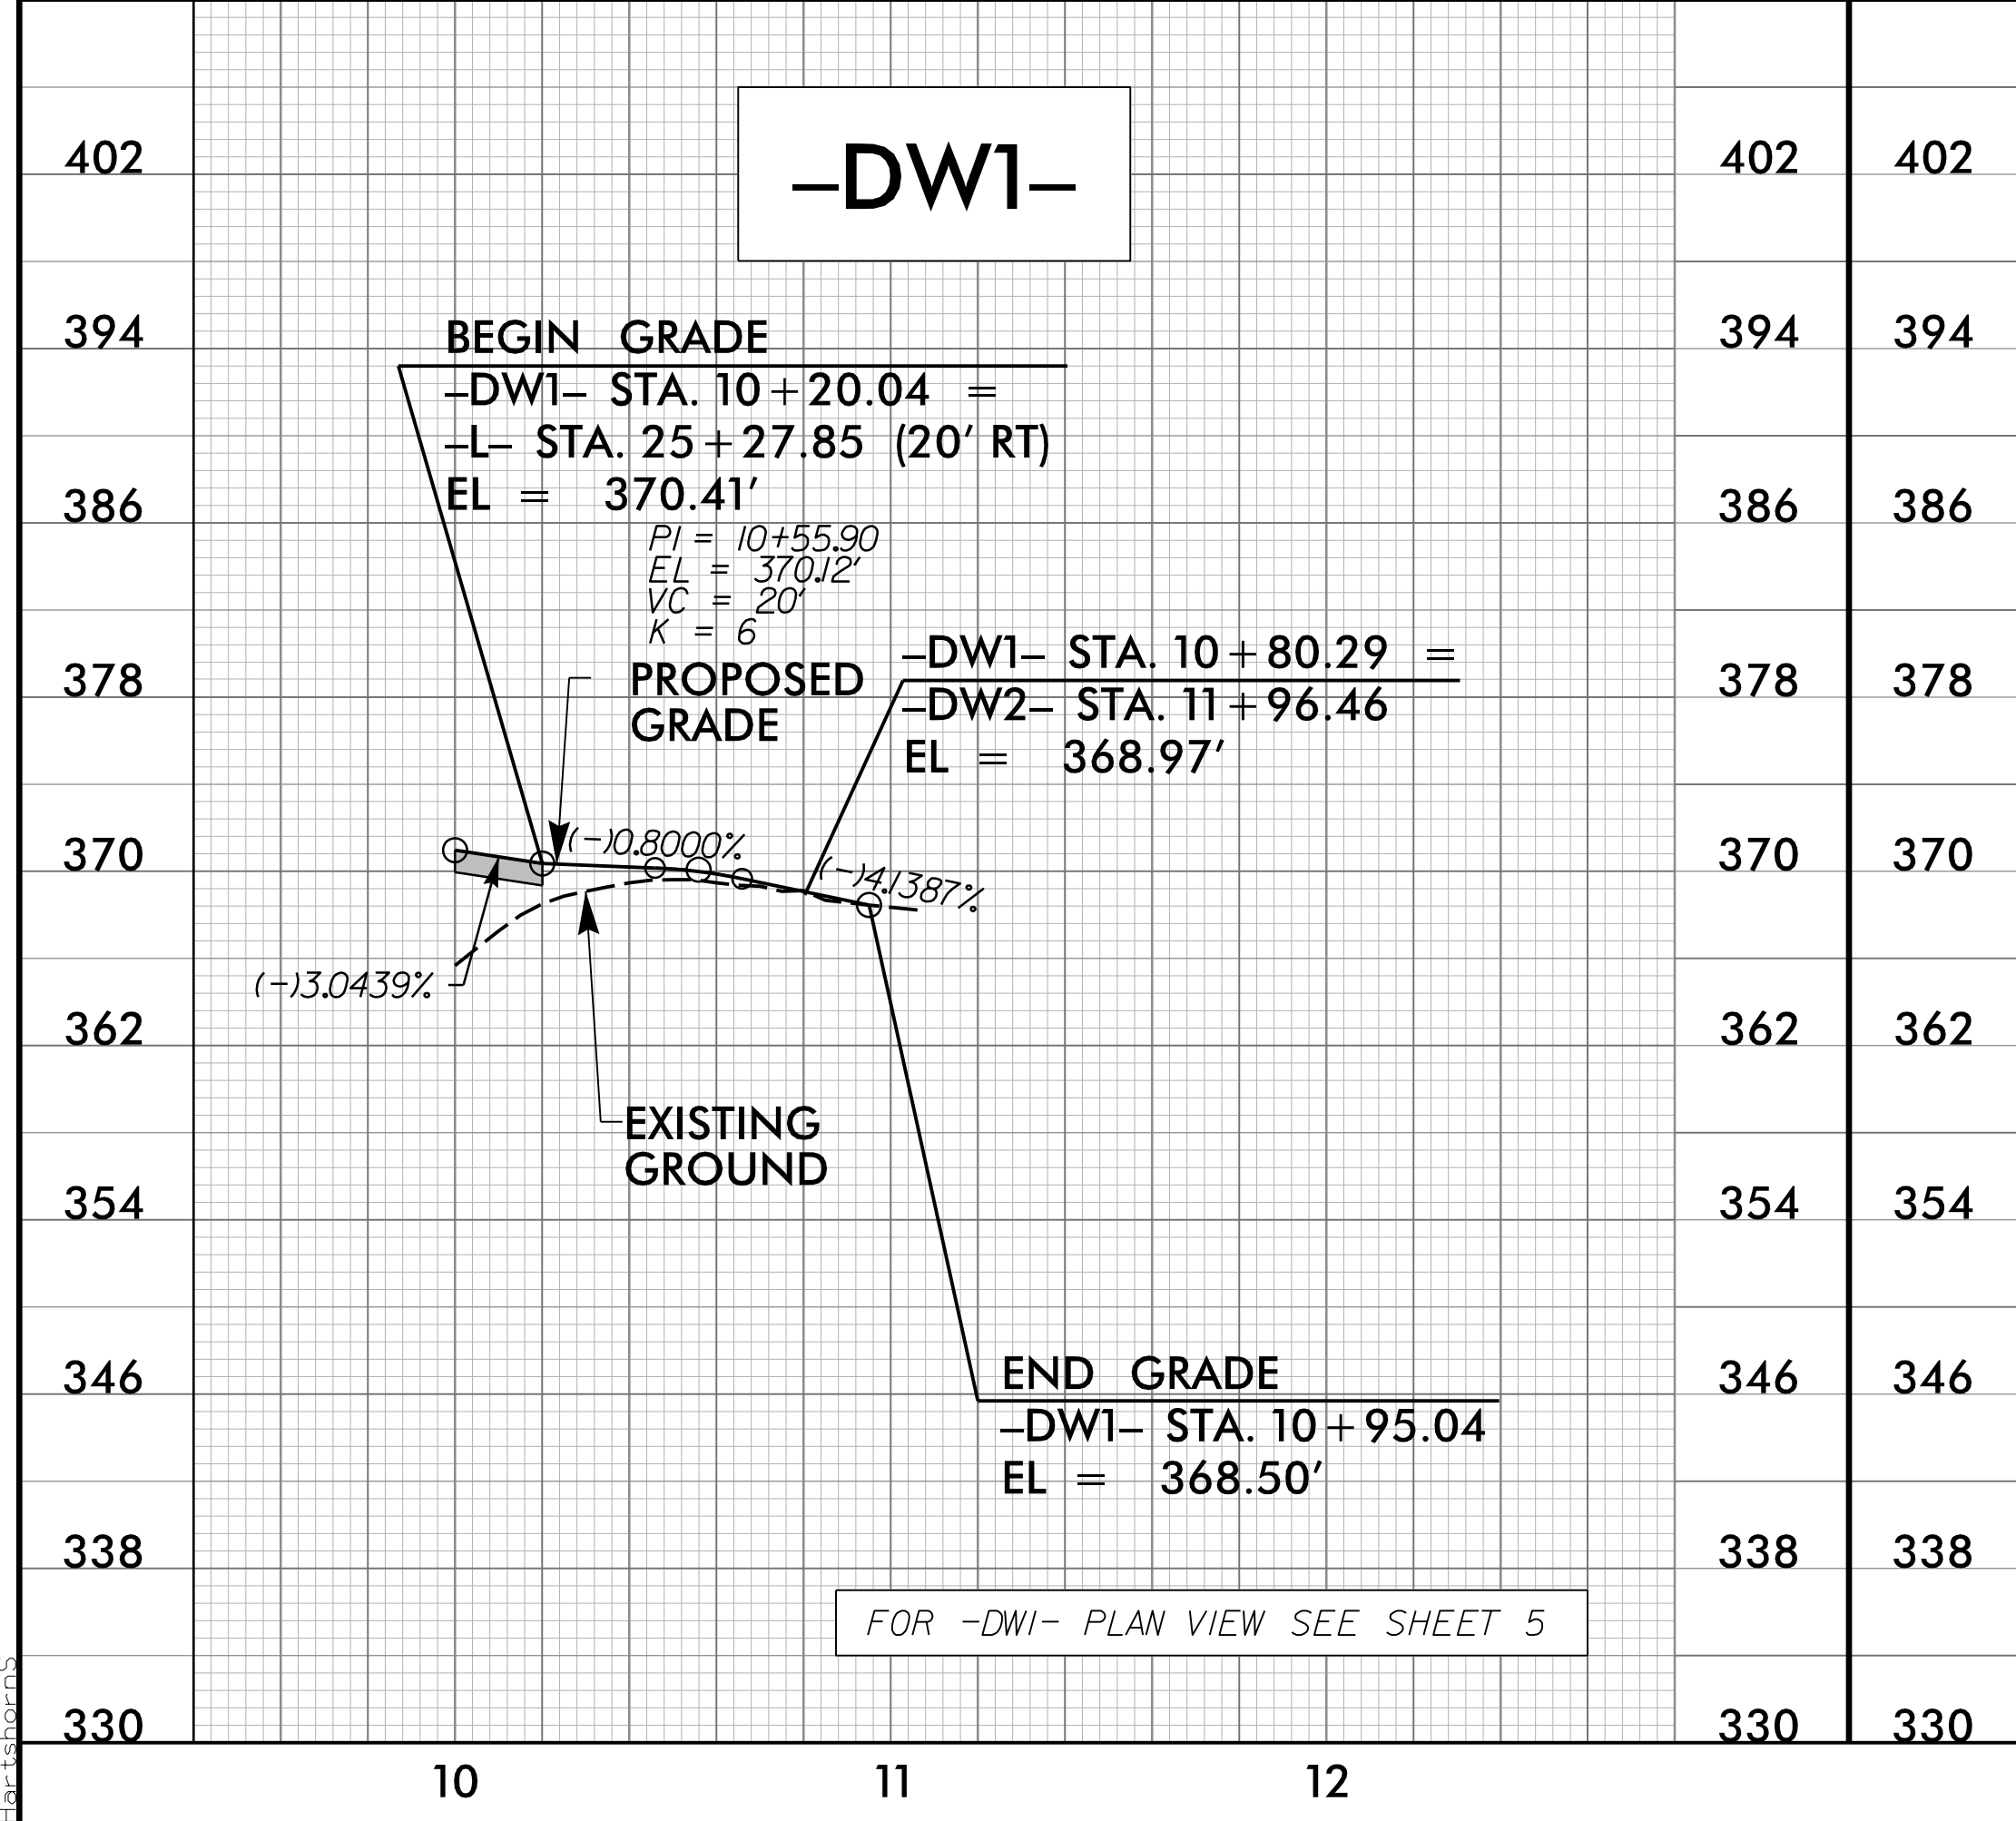
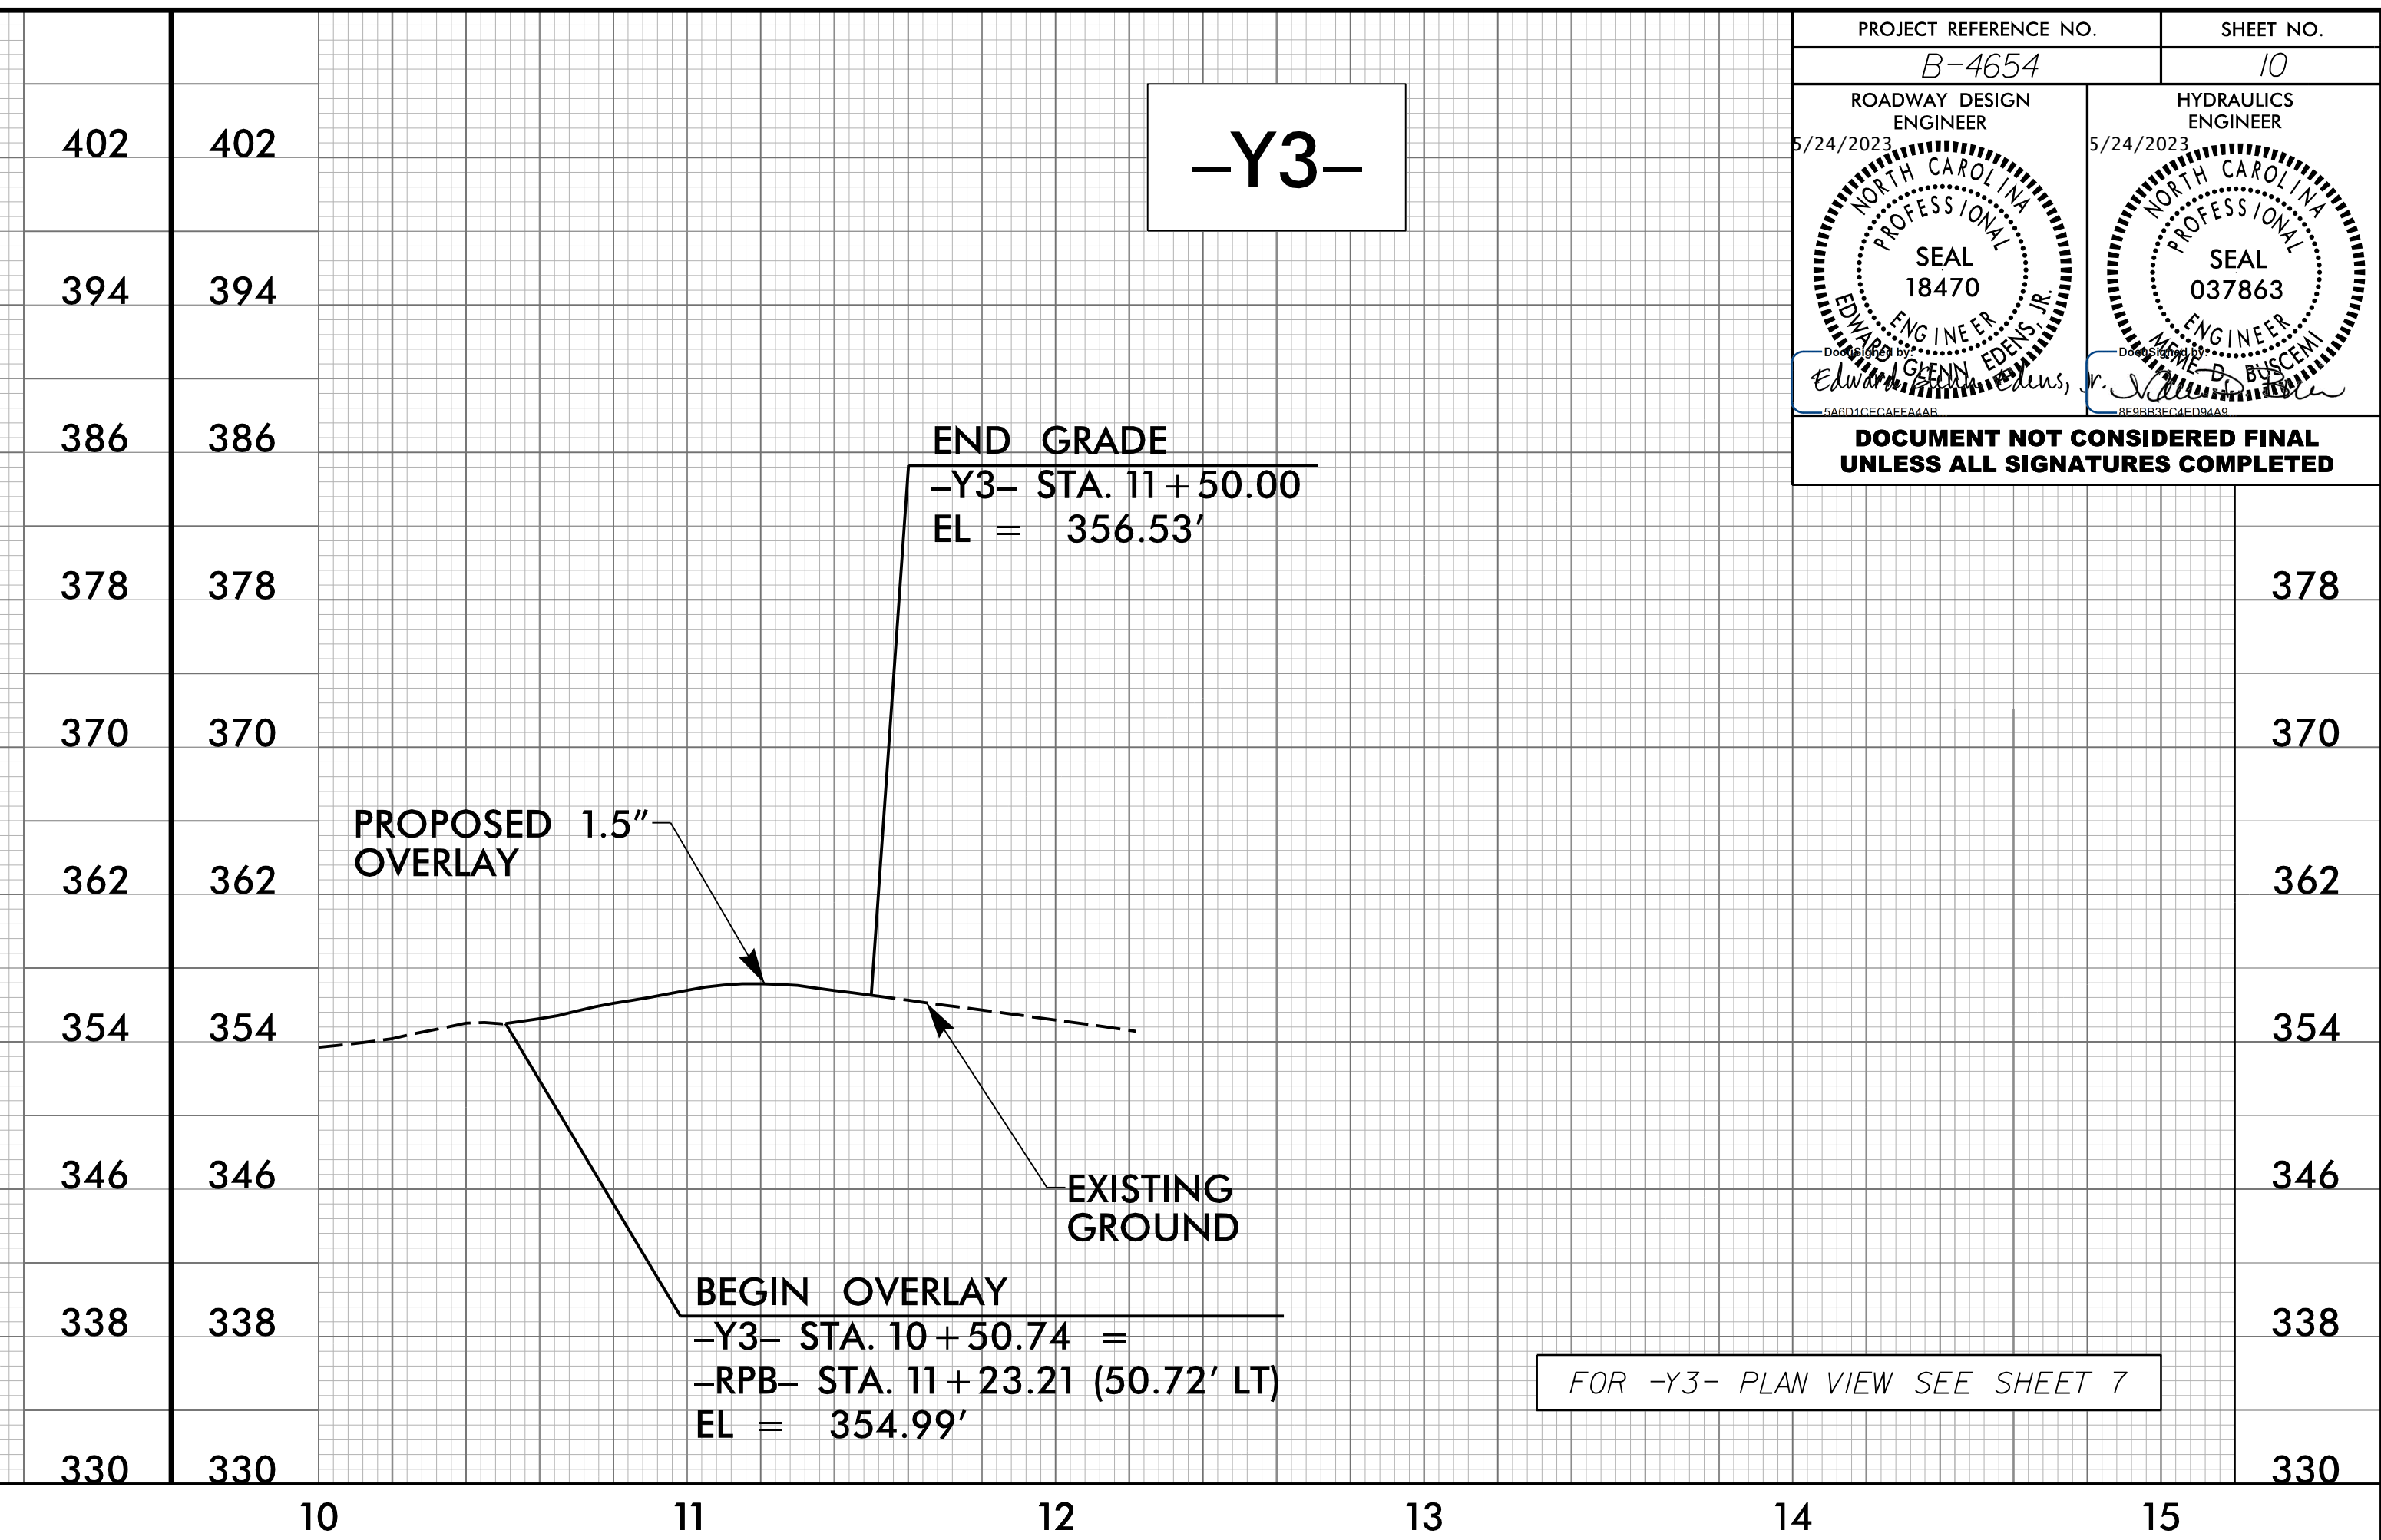


5/28/23

PROJECT REFERENCE NO. B-4654	SHEET NO. 10
ROADWAY DESIGN ENGINEER 5/24/2023	HYDRAULICS ENGINEER 5/24/2023
DOCUMENT NOT CONSIDERED FINAL UNLESS ALL SIGNATURES COMPLETED	

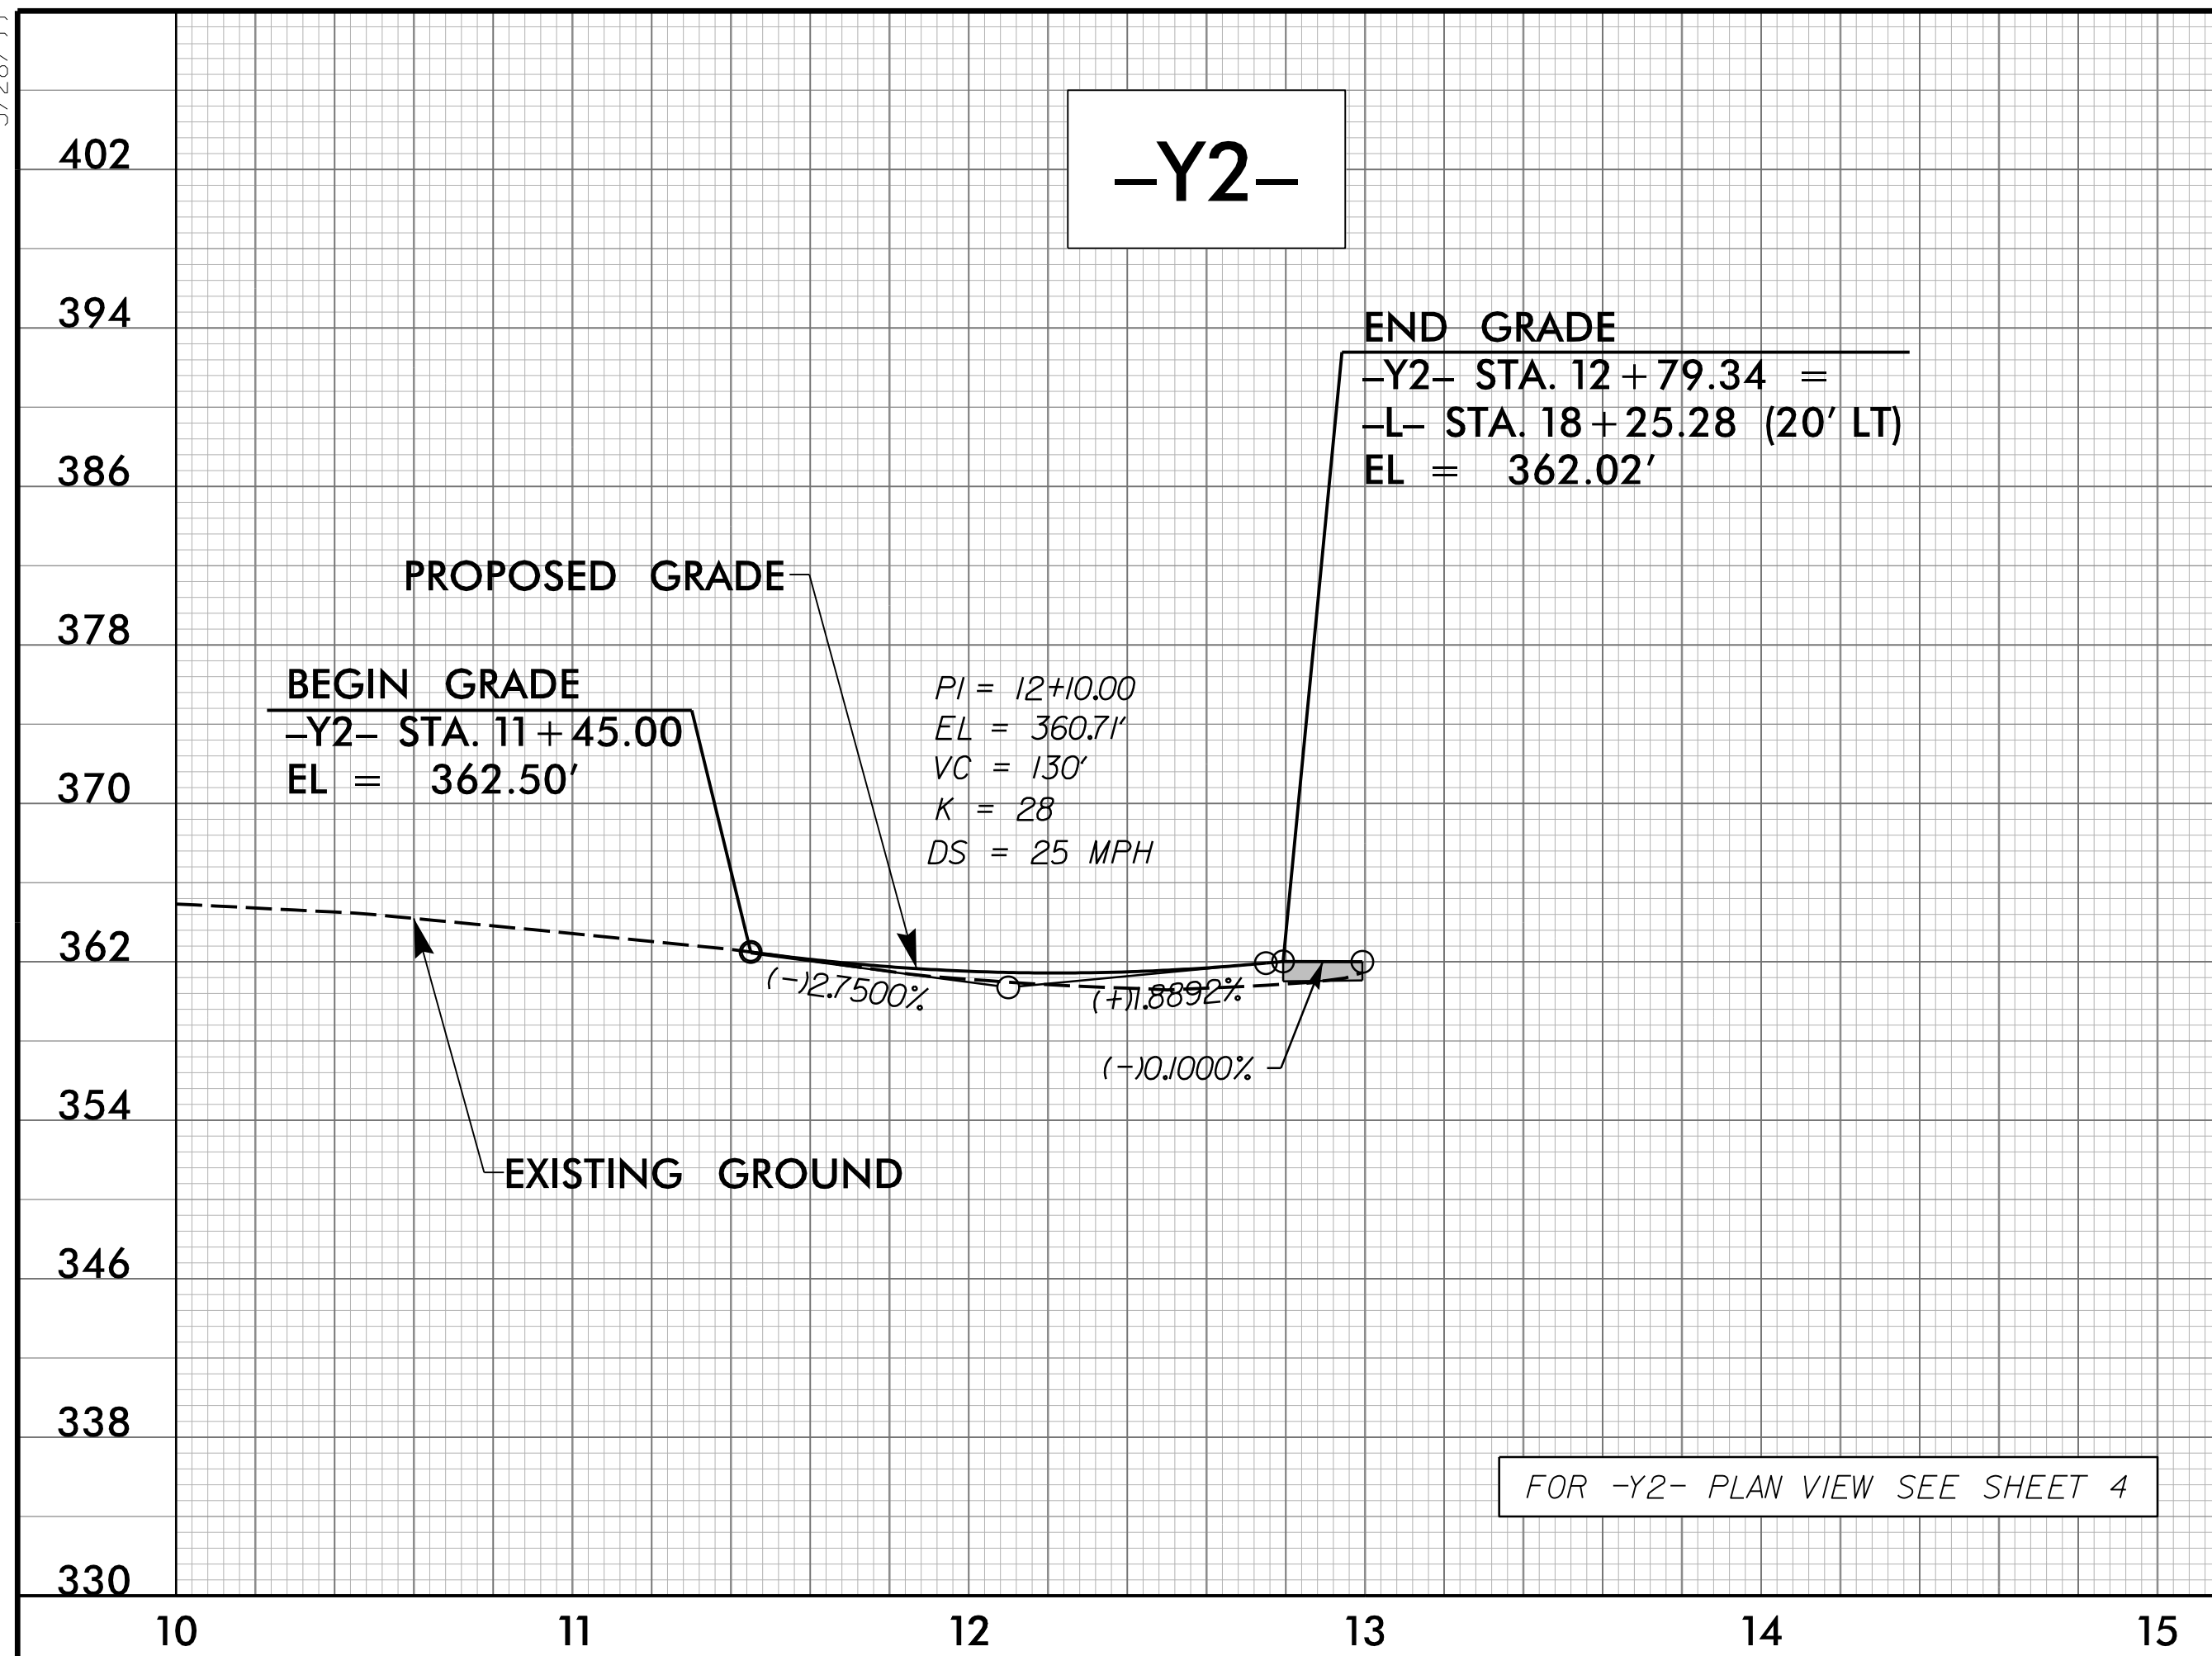

5/24/2023
R:\Projects\B4654_rdy_p\110.dgn