
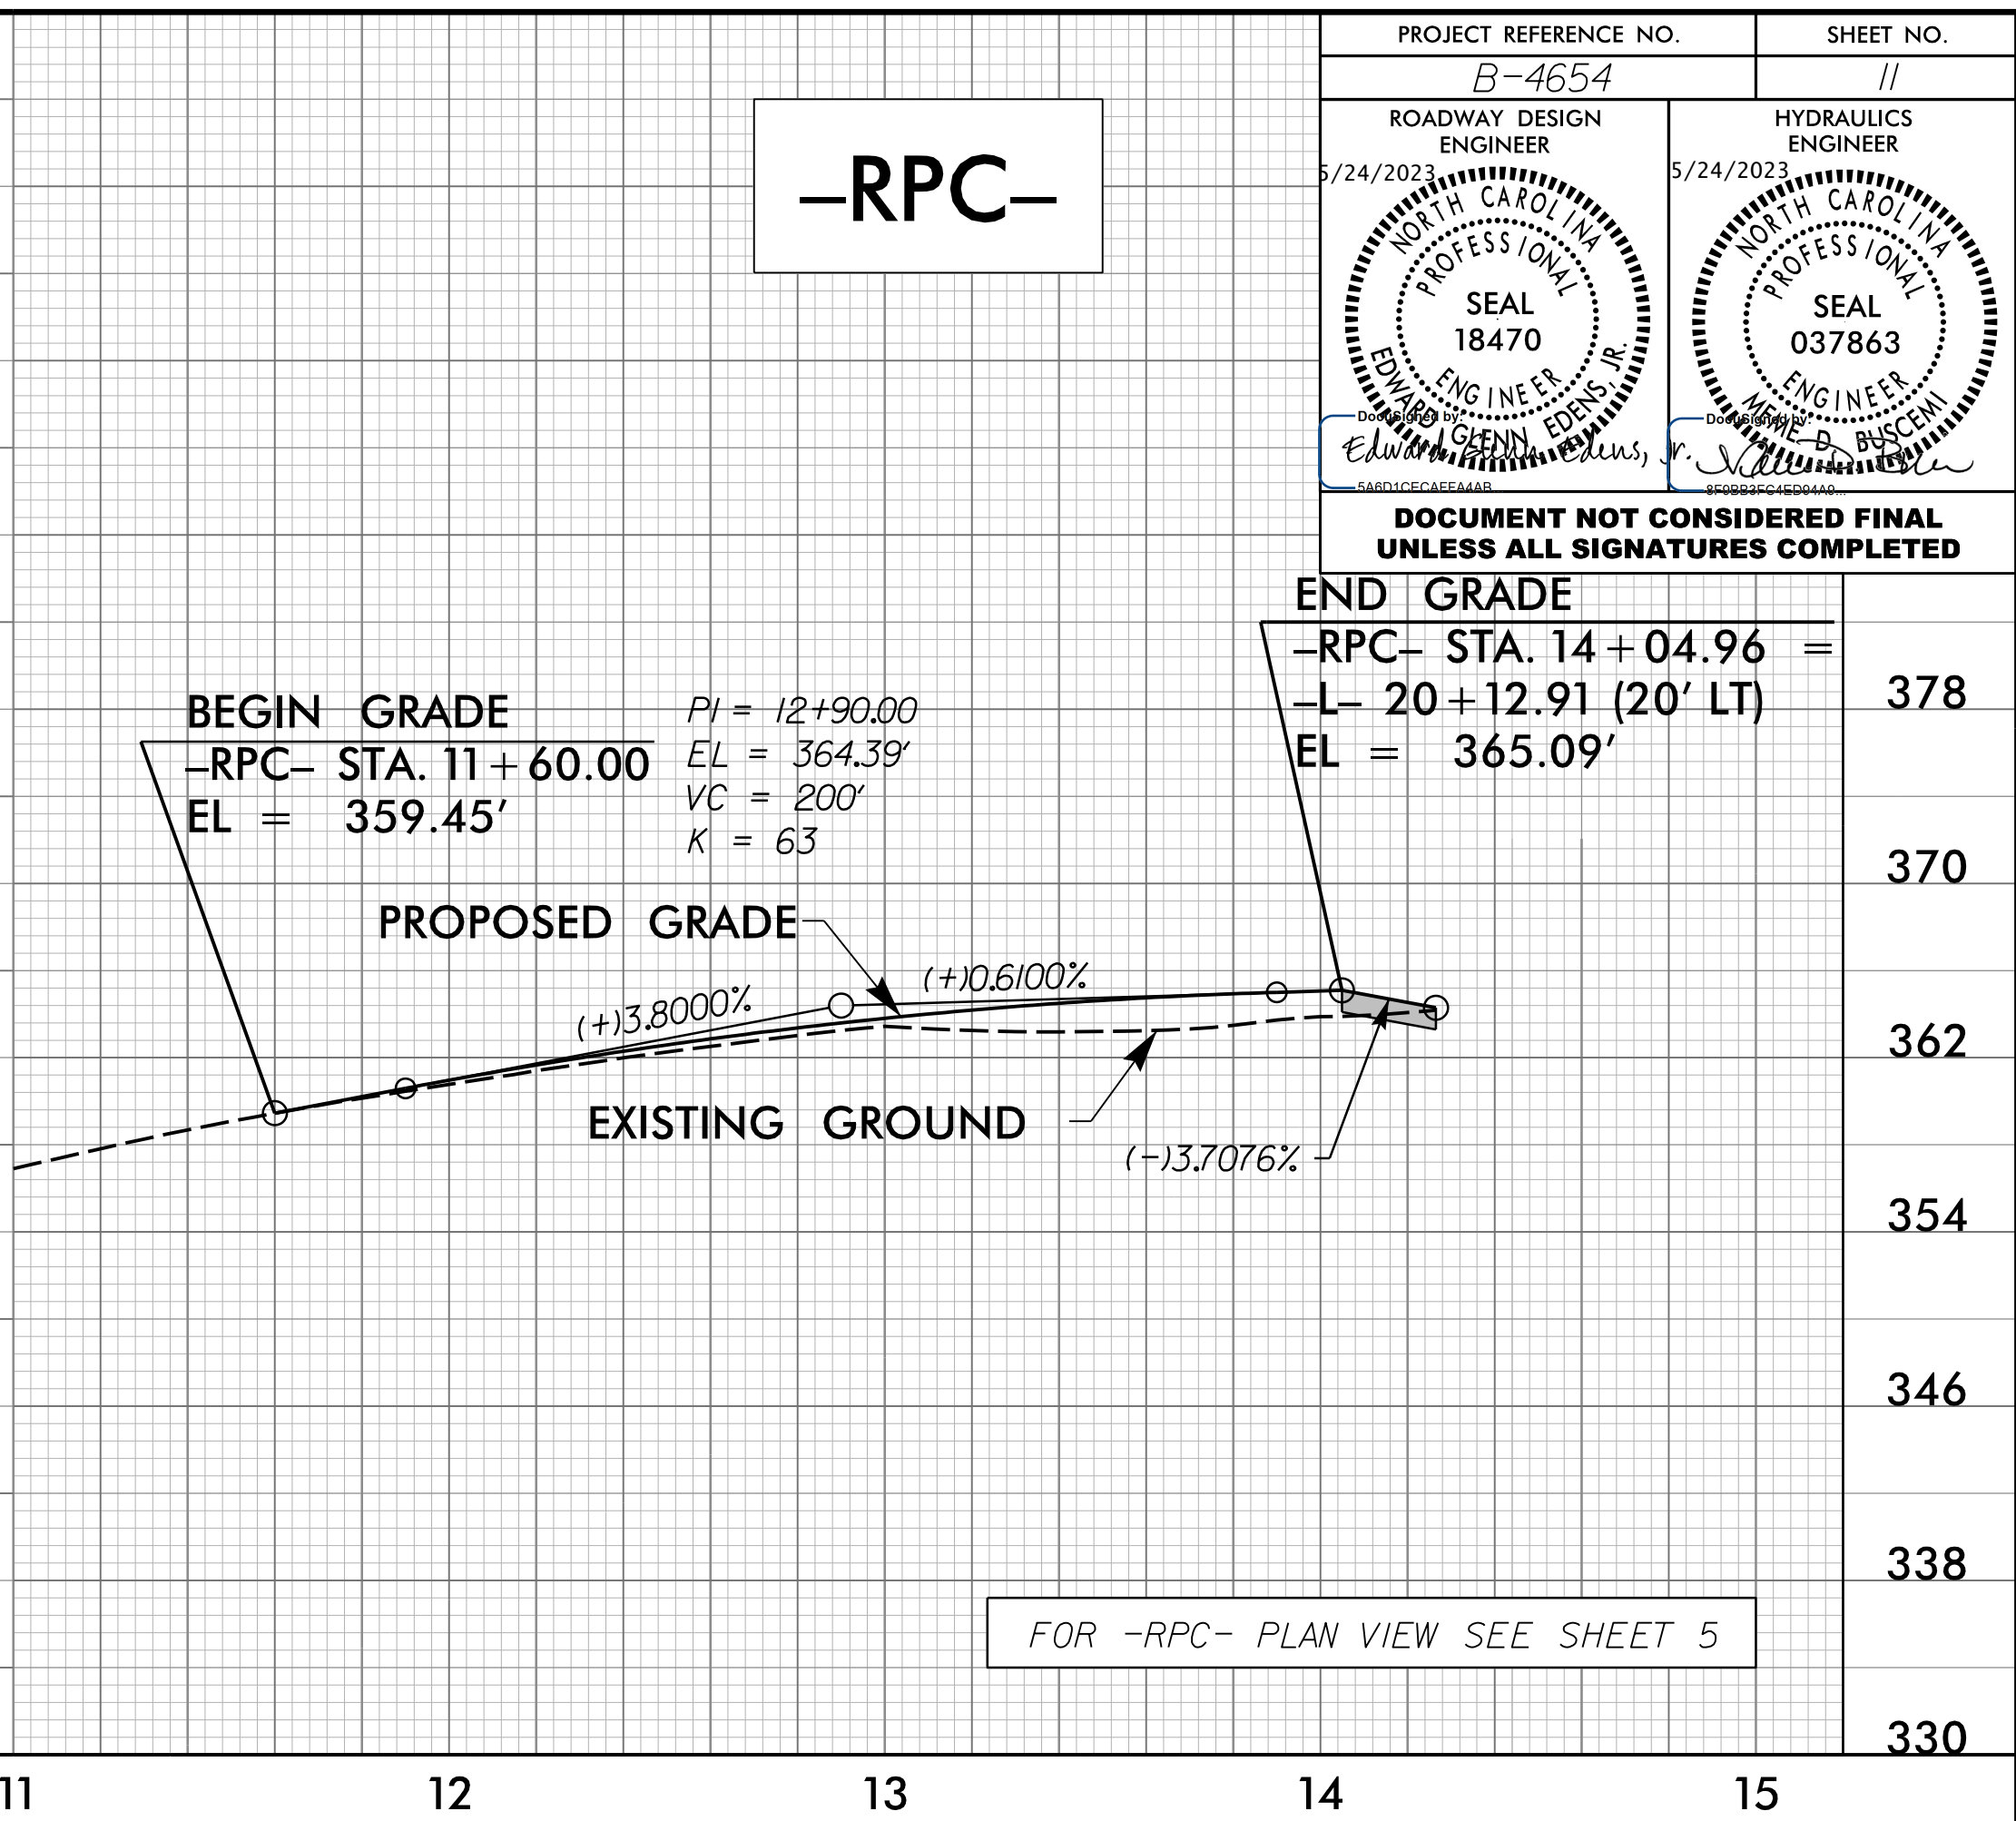


5/28/23

PROJECT REFERENCE NO. B-4654	SHEET NO. 11
ROADWAY DESIGN ENGINEER 5/24/2023 NORTH CAROLINA PROFESSIONAL SEAL 18470 EDWARD GLENN EDWARDS, JR.	HYDRAULICS ENGINEER 5/24/2023 NORTH CAROLINA PROFESSIONAL SEAL 037863 WALTER D. BUSCEMI

DOCUMENT NOT CONSIDERED FINAL UNLESS ALL SIGNATURES COMPLETED

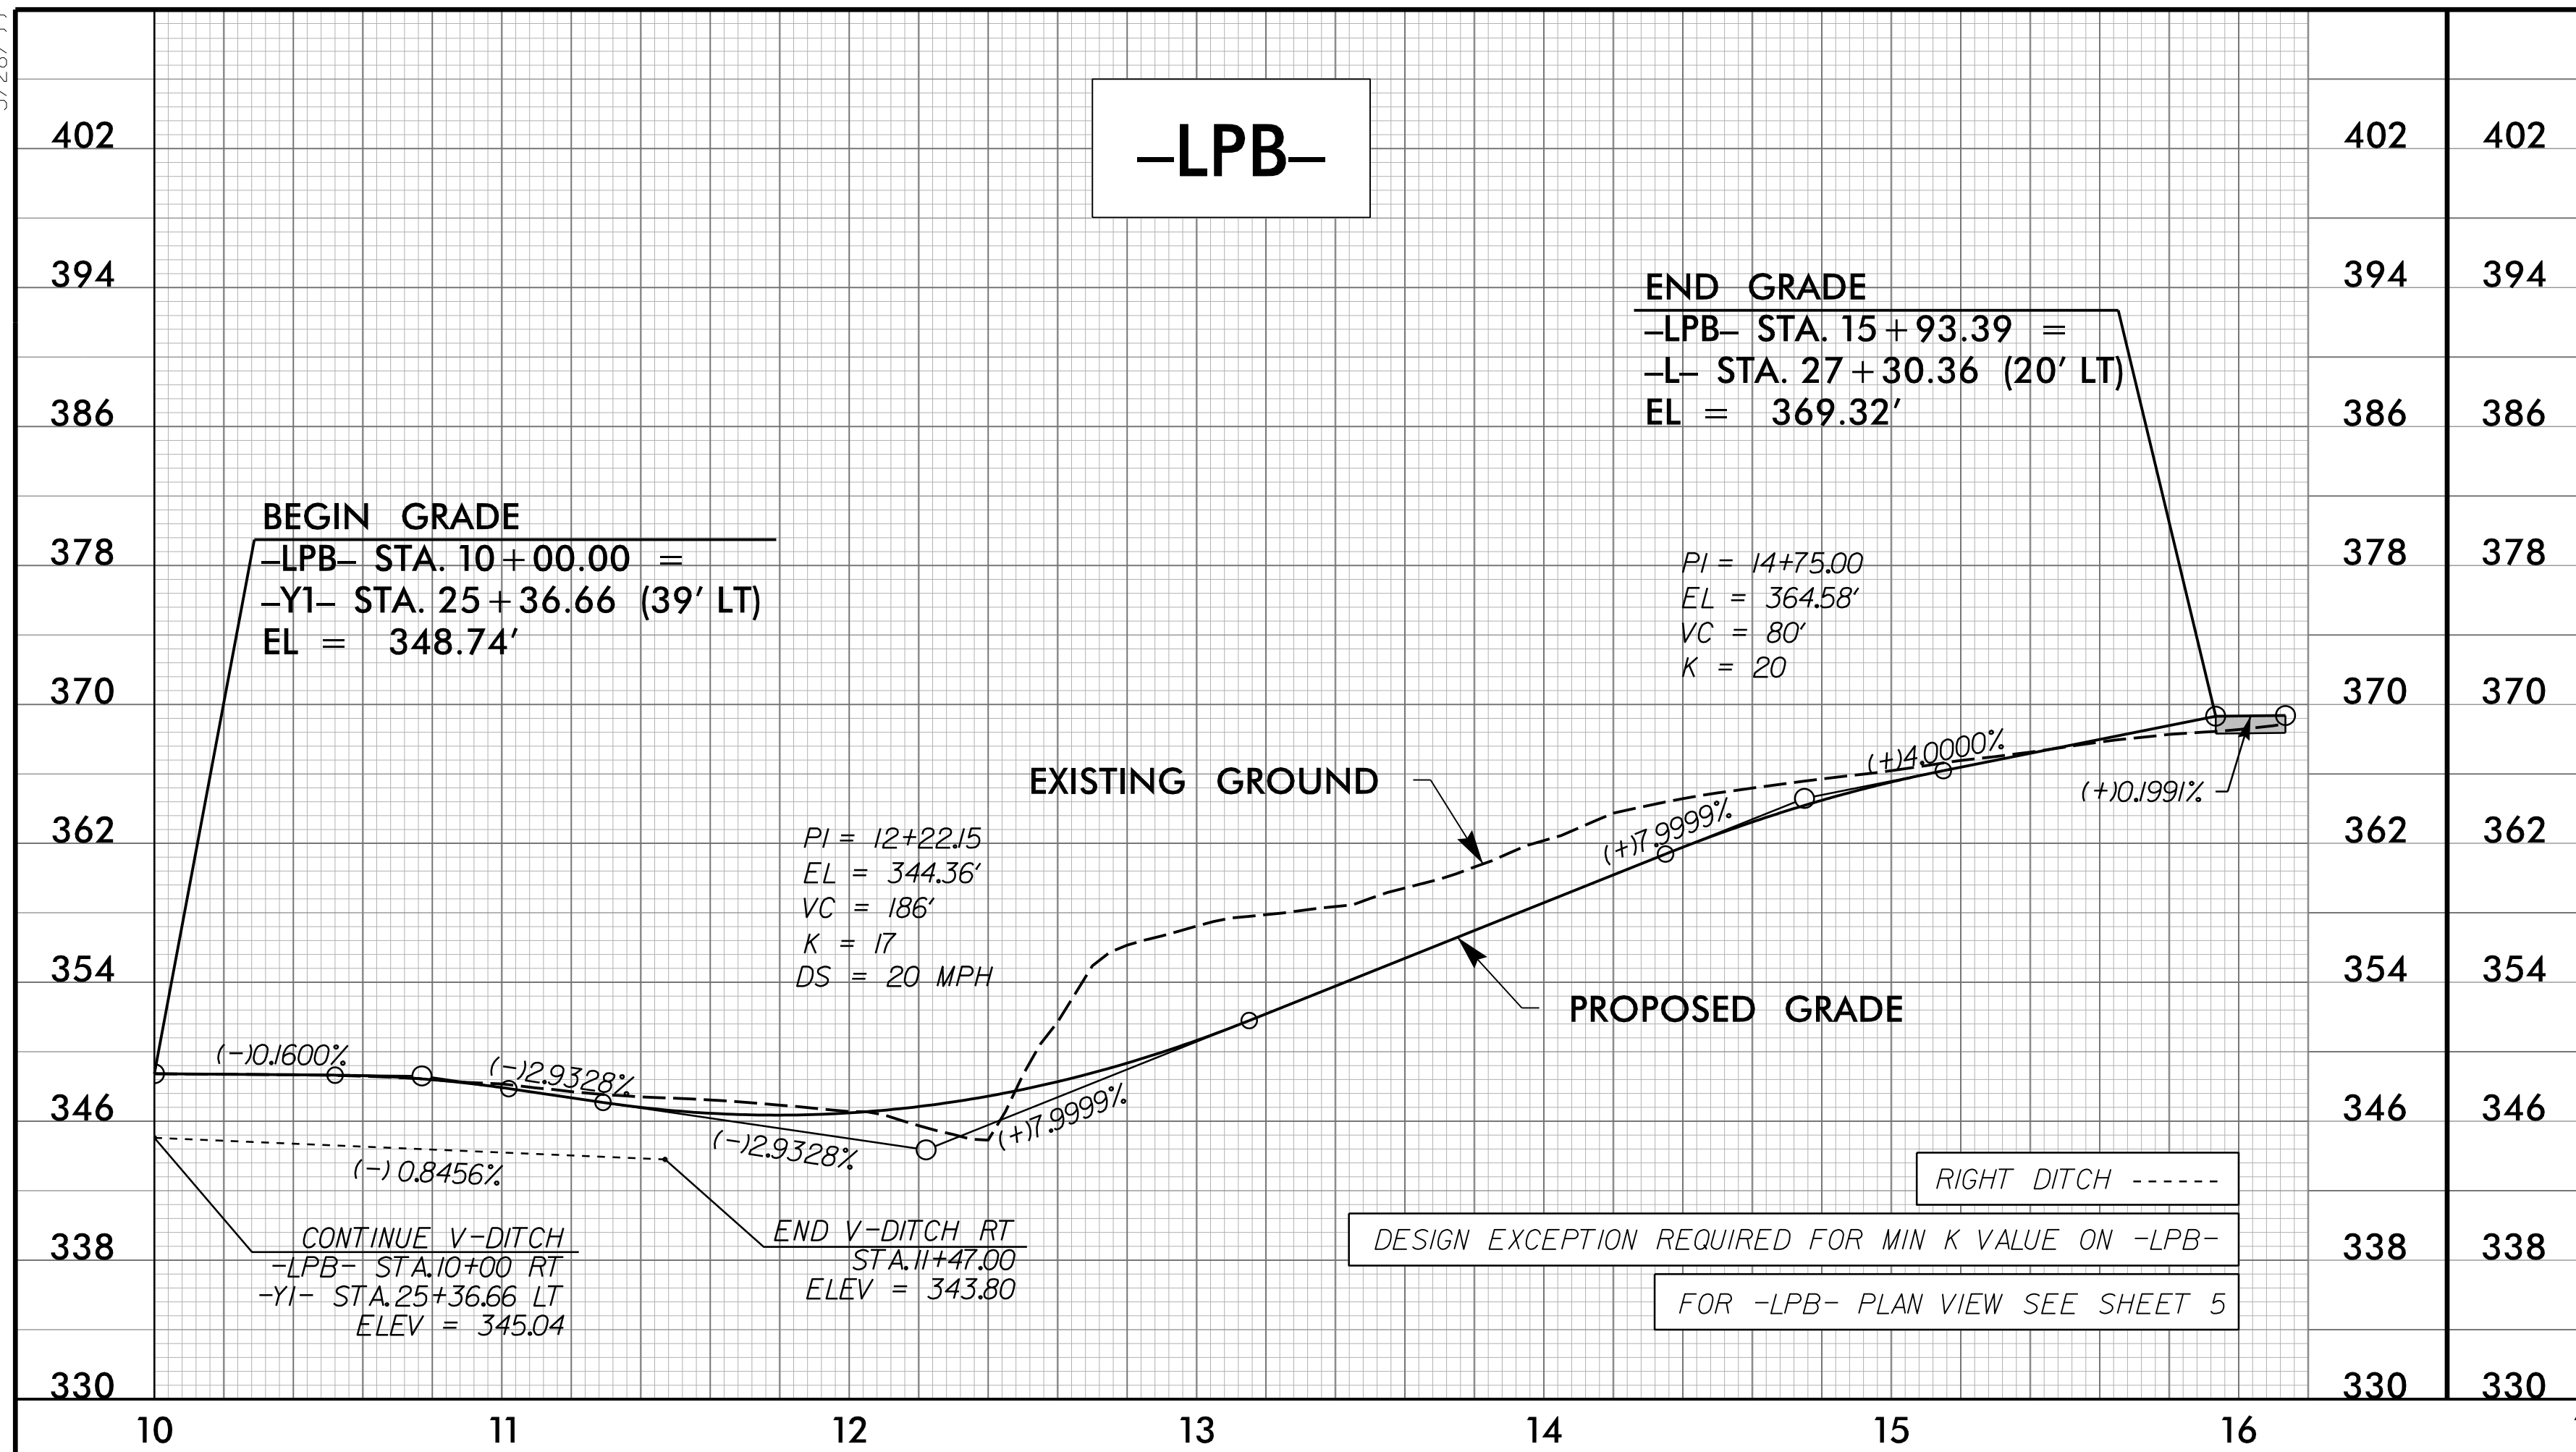

5/24/2023
F:\Projects\B4654_rdy_p\11.dgn

