
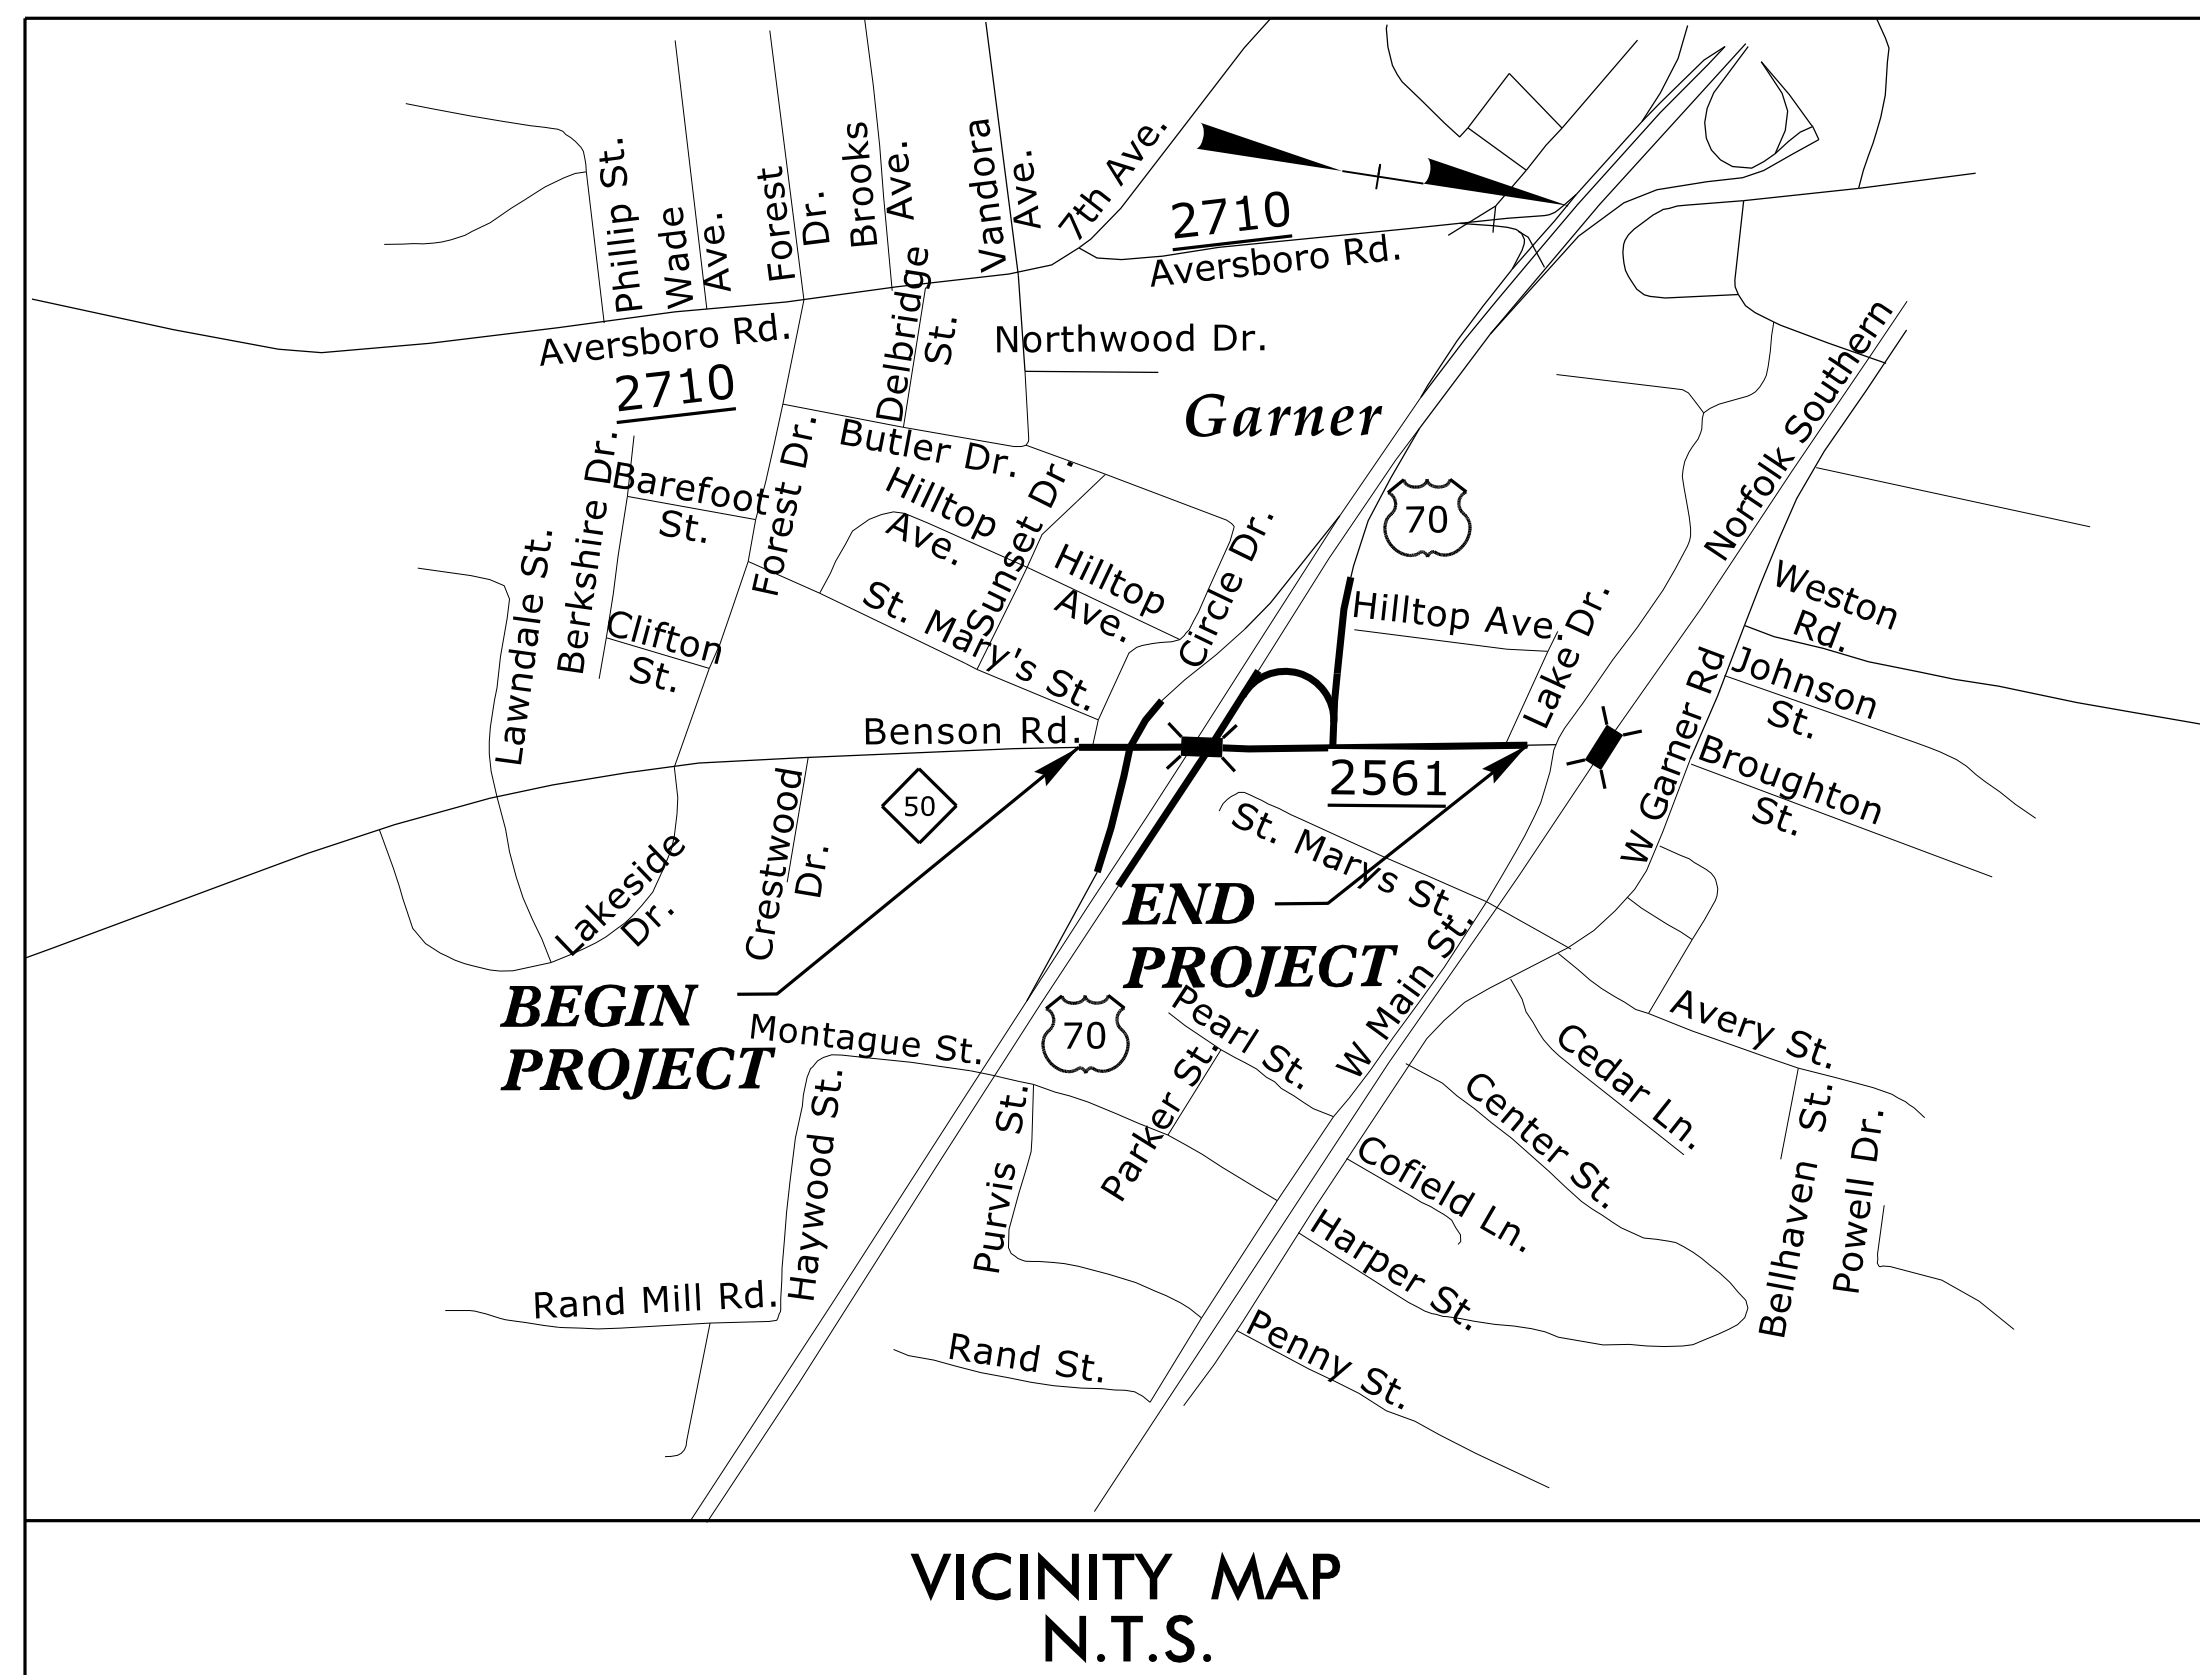


STATE OF NORTH CAROLINA
DIVISION OF HIGHWAYS

WAKE COUNTY

TRANSPORTATION MANAGEMENT PLAN

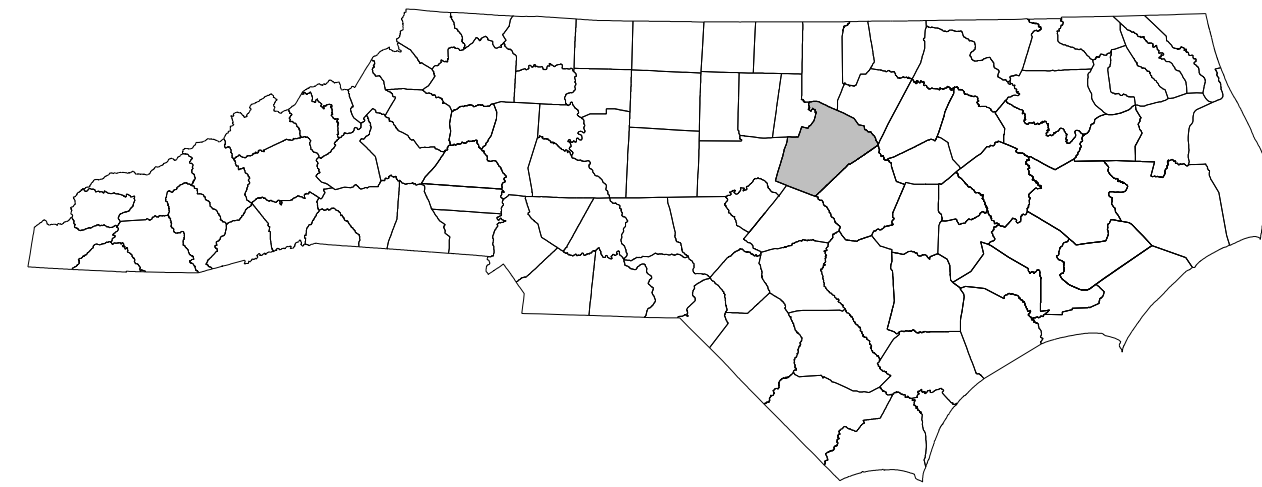


LOCATION: REPLACE BRIDGE 69 OVER US 70 ON NC 50 (BENSON ROAD)
TYPE OF WORK: TRAFFIC CONTROL

SHEET NO.	TITLE
TMP-01	TITLE SHEET AND INDEX OF SHEETS
TMP-1A	LIST OF APPLICABLE ROADWAY STANDARD DRAWINGS, LEGEND, INDEX OF SHEETS, TEMPORARY PAVEMENT MARKING SCHEDULE
TMP-2	GENERAL NOTES & PROJECT NOTES
TMP-2A THRU TMP-2B	TEMPORARY SHORING NOTES
TMP-2C	PCB AT TEMP. SHORING LOCATIONS
TMP-2D	SIGN DETAIL
TMP-03 THRU TMP-03A	PROJECT PHASING
TMP-04 THRU TMP-05, TMP-05A THRU TMP-07	PHASE I DETAILS
TMP-08 THRU TMP-11	PHASE II DETAILS
TMP-12, TMP-12A THRU TMP-14	PHASE III DETAILS
TMP-15	PHASE IV DETAILS

SHEET NO.
TMP-01

CONTRACT: C204410 TIP PROJECT: B-4654

I:\11\2024 L:\Legacy\Projects\6043695-B-4654\900_Work\910_CAD\70_NCDOT_TIP\TrafficControl\TCP\current_files\B4654_TC_TMP_01.tsh.dgn
patrik.mcpherson

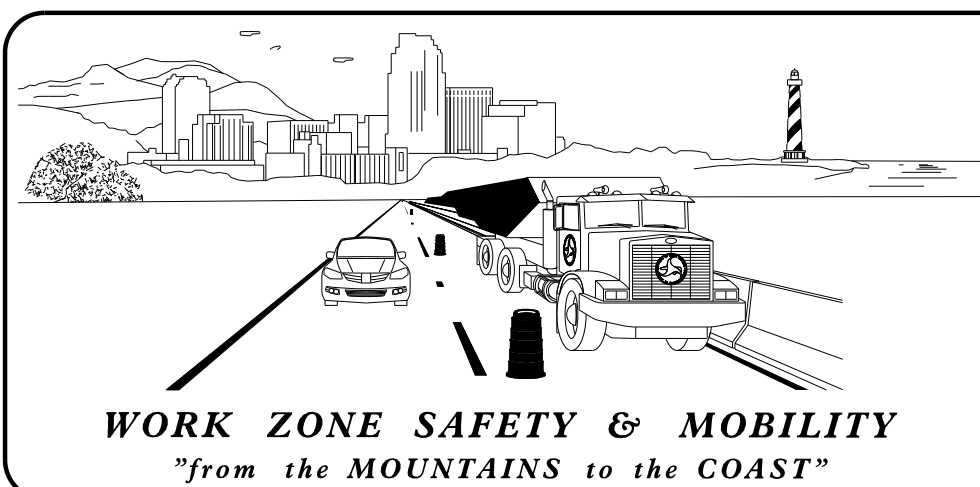

N.C.D.O.T. WORK ZONE TRAFFIC CONTROL
1561 MAIL SERVICE CENTER (MSC) RALEIGH, NC 27699-1561
750 N. GREENFIELD PARKWAY, GARNER, NC 27529 (DELIVERY)
PHONE: (919) 773-2800 FAX: (919) 771-2745

JOSEPH E. HUMMER STATE TRAFFIC MANAGEMENT ENGINEER
KENNETH THORNEWELL, PE TRAFFIC CONTROL PROJECT ENGINEER
MICHAEL STEELMAN TRAFFIC CONTROL PROJECT DESIGN ENGINEER
TRAFFIC CONTROL DESIGNER



Prepared in the Office of:
AECOM
NC FIRM LICENSE No. F-0342
701 Corporate Center, Drive, Suite 475
Raleigh, NC 27607
(919) 854-6200 (919) 854-6259 FAX

JEFF KOONTZ, PE PROJECT ENGINEER
KASEY McCOY, EI TMP DESIGNER
DESIGN TECH

DOCUMENT NOT CONSIDERED FINAL
UNLESS ALL SIGNATURES COMPLETED

APPROVED: _____
DATE: 1/11/2024

