


PROJECT REFERENCE NO. B-4654	SHEET NO. SIGN-02
APPROVED: _____	
DATE: 1/11/2024	
SEAL	
DOCUMENT NOT CONSIDERED FINAL UNLESS ALL SIGNATURES COMPLETED	



Version: 3.2 Posted: 7/5/2023

NUMBER	TYPE	SIGN			ROADWAY STATION	NUMBER OF SUPPORTS	BEAM SECTION	SUPPORT TYPE BA or S	OMNI COUPLER	ATTACHMENT METHOD	MOUNTING METHOD	HORIZONTAL CLEARANCE* (ft.)	SUPPORT SPACING	LENGTH (ft)			LEFT SUPPORT (ft)			CENTER SUPPORT (ft)			RIGHT SUPPORT (ft)			SUPPORT WEIGHTS		FOOTINGS				FIELD VERIFIED SEE NOTE 2 (mm/dd/yy)
		SIZE (in.)												SNS HT	MTG HT	EMB. MENT	S	L	LENGTH	S	L	LENGTH	S	L	LENGTH	B/A (lbs.)	SIMPLE (lbs.)	DIAMETER (ft.)	DEPTH (ft.)	REINFORCED (c.y.)	PLAIN (c.y.)	
		w	x	h										"H"	"C"																	
201	A	72	x	60	Y1 22+75 RT	2	S3x5.7	BA	N/A	N/A	N/A	Δ	3.52	5.00	7.00	2.5	0.75	12.75	15.25	0.00	0.00	0.00	0.75	12.75	15.25	209.85	0	1.0	3	0.00	0.17	_____
202 & 203	A B	72 72	x x	60 24	Y1 23+58 LT	2	S3x5.7	BA	N/A	N/A N/A	N/A II	Δ	3.52	7.00	7.00	3.0	0.88	14.88	17.88	0.00	0.00	0.00	0.64	14.64	17.64	238.46	0	1.0	3.5	0.00	0.20	_____

TOTAL	448.31	TOTAL	0.00	TOTAL	0.00	TOTAL	0.38
USE:	449.00		0.00		0.00		1.00

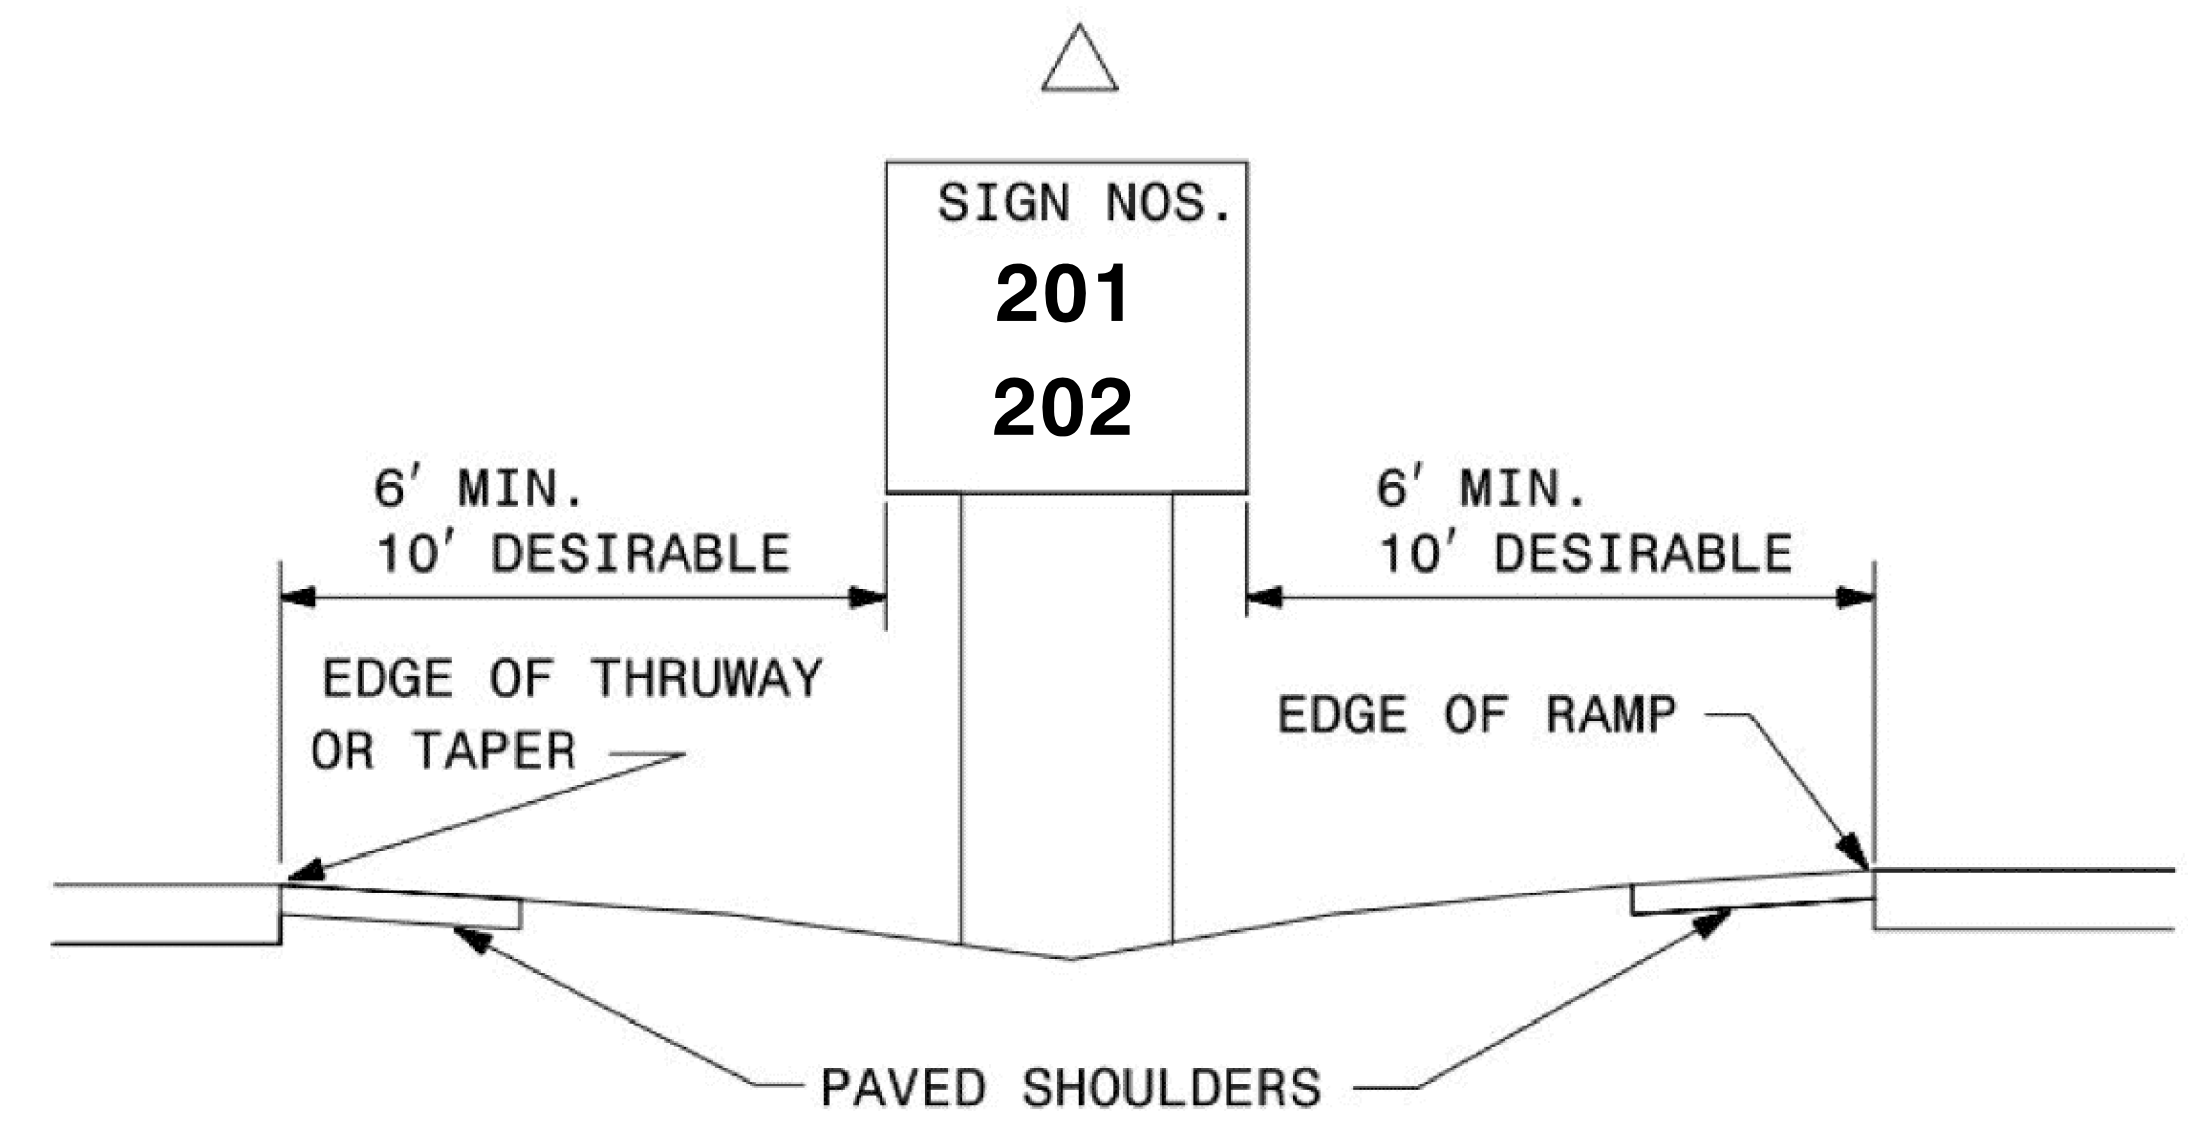

SUPPORT CHART

L:\Legacy\Projects\60436195-B-4654\900-Work\910-CAD\70-NC001_TIP\Traffic\TrafficControl\TCP\current_files\B4654-sign-02-supports.dgn
 1/11/2024
 J. P. KOUNTZ