
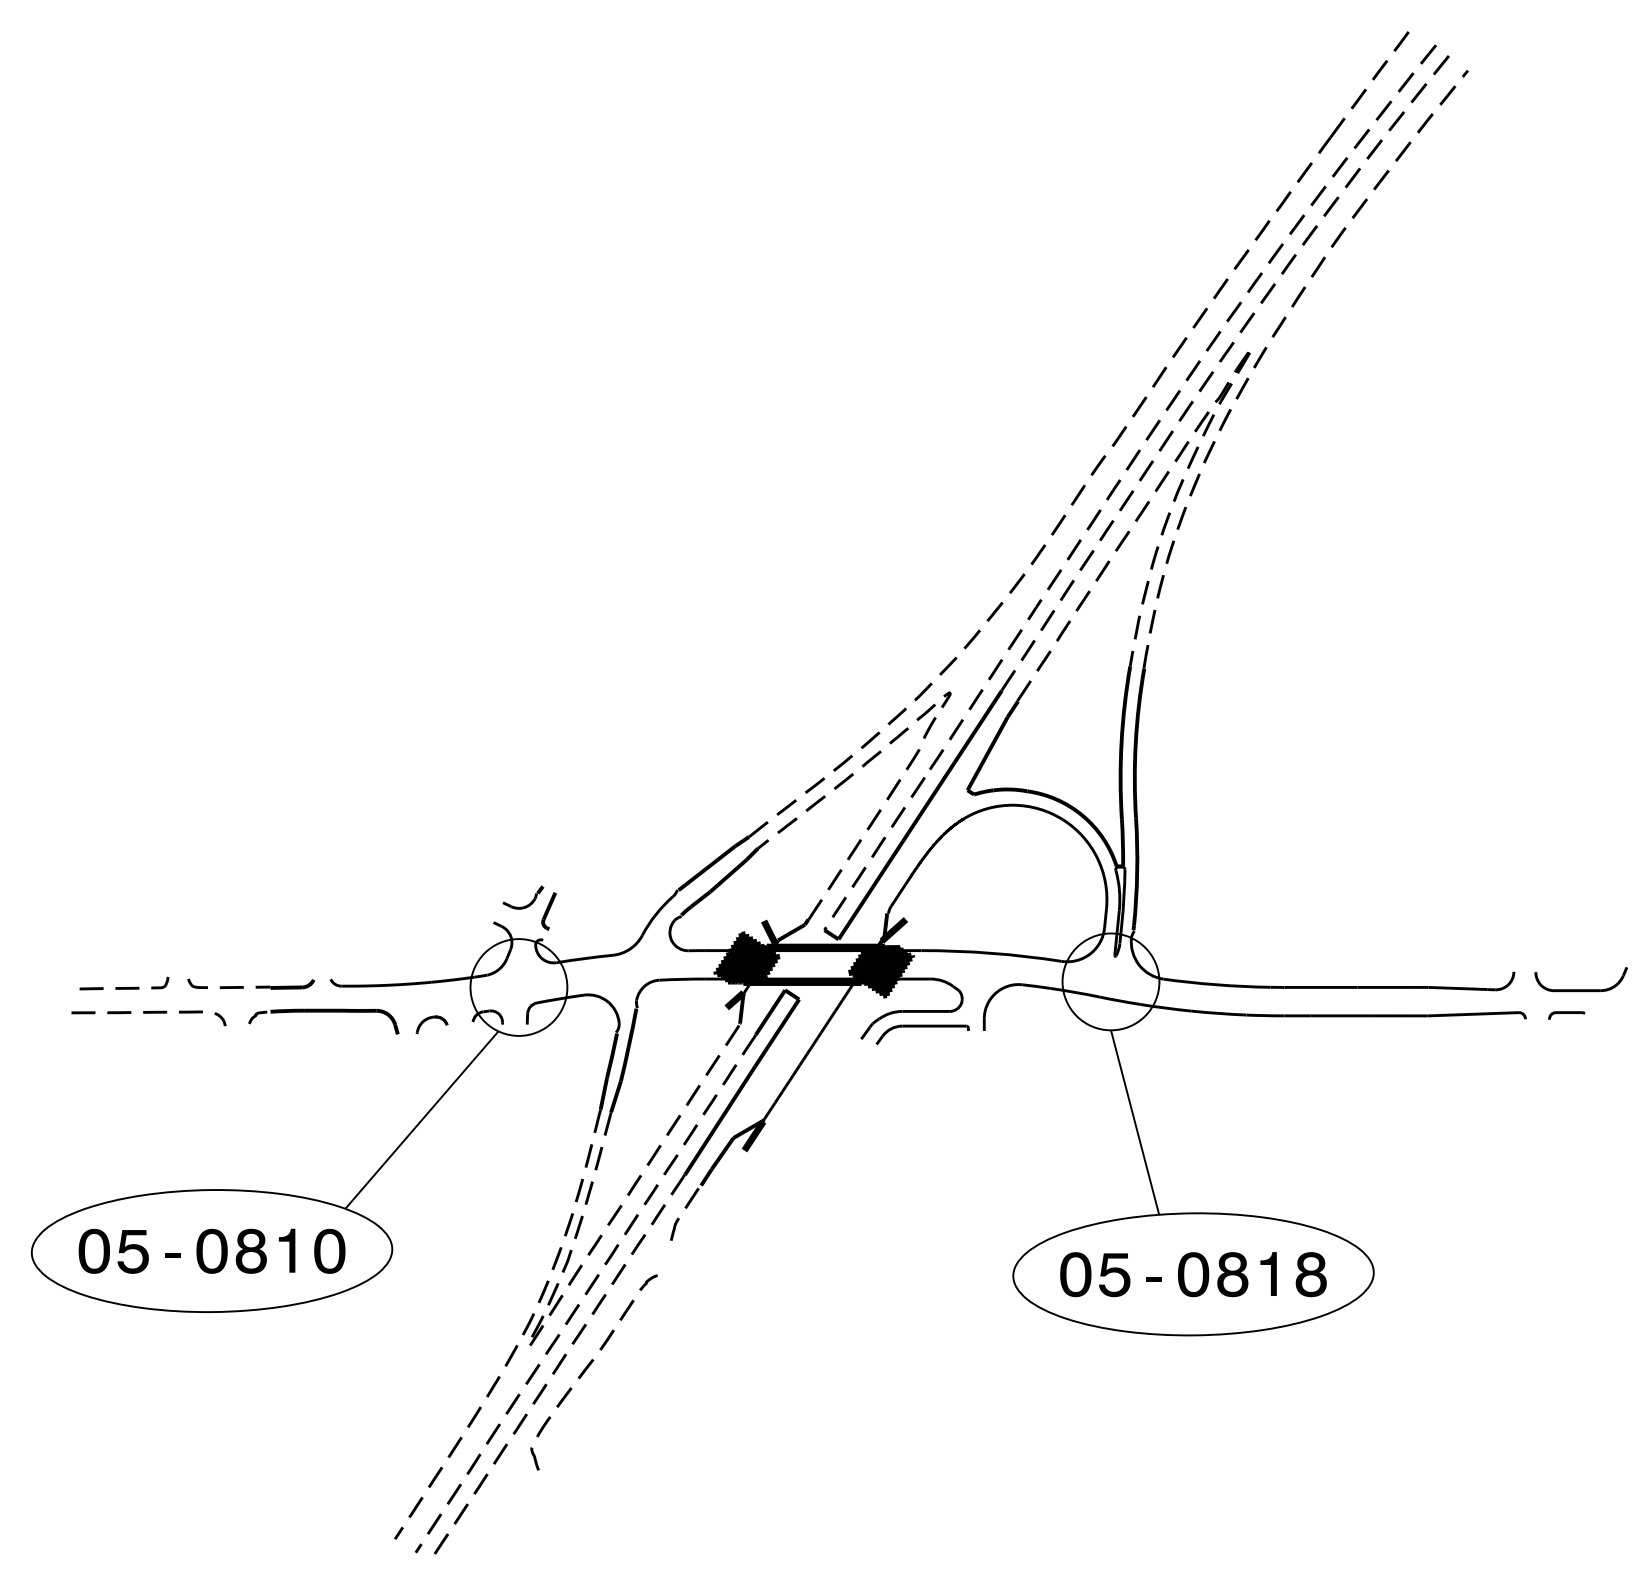
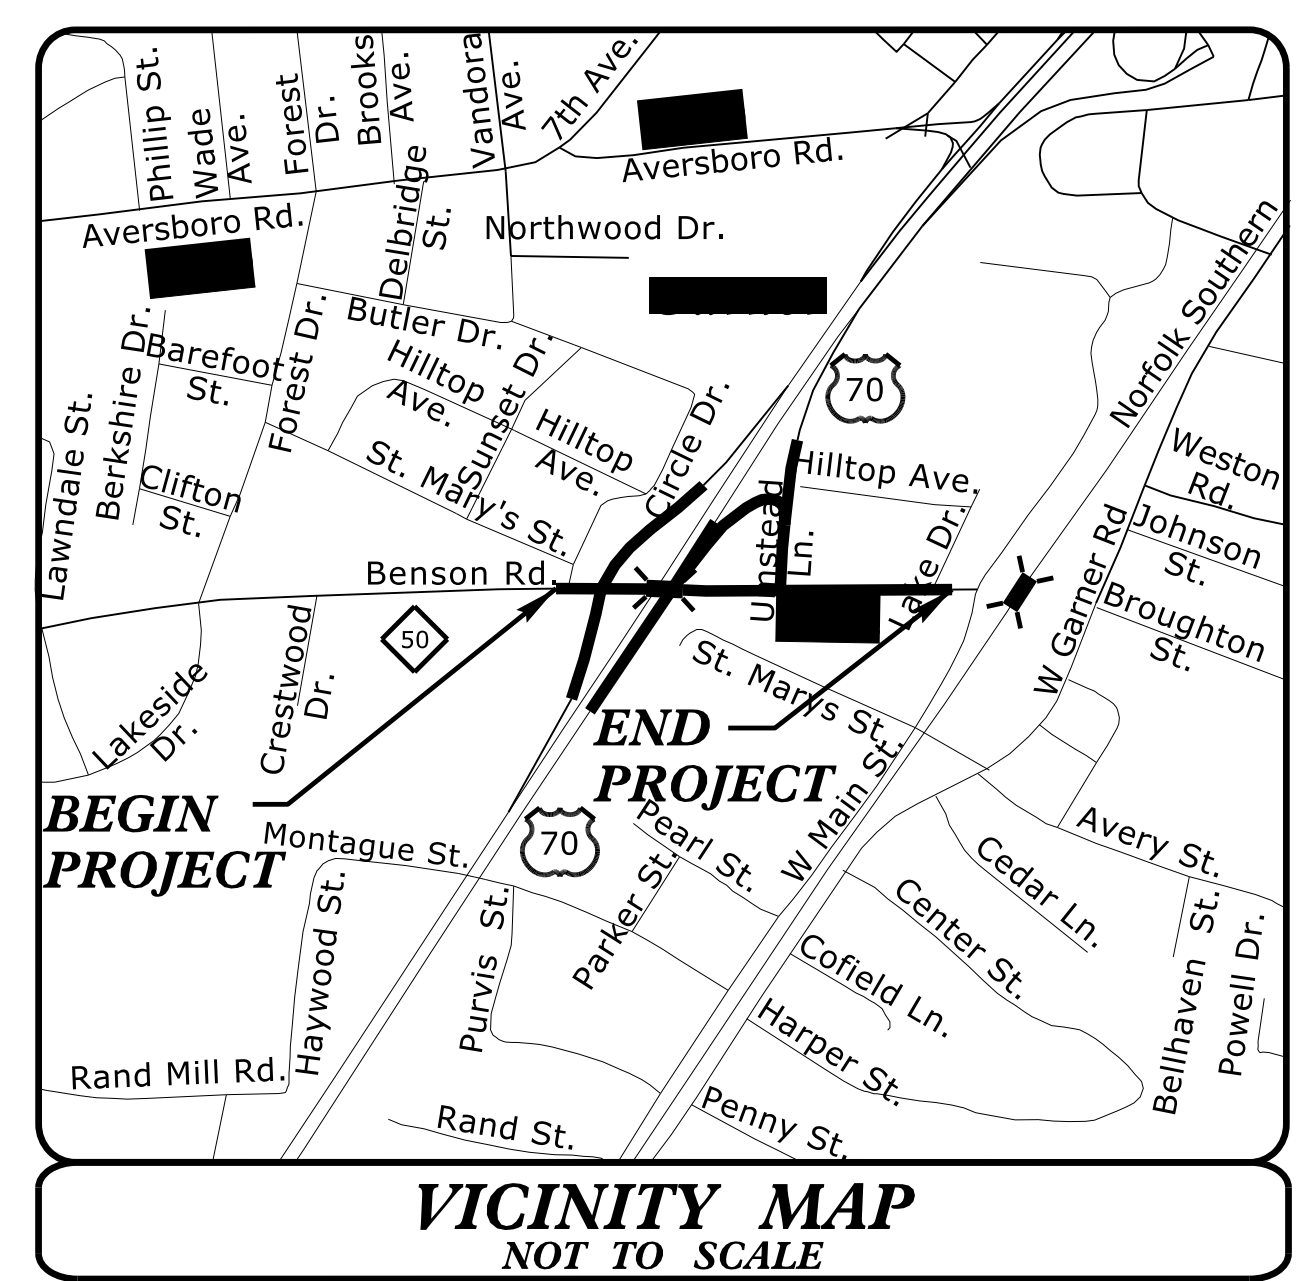
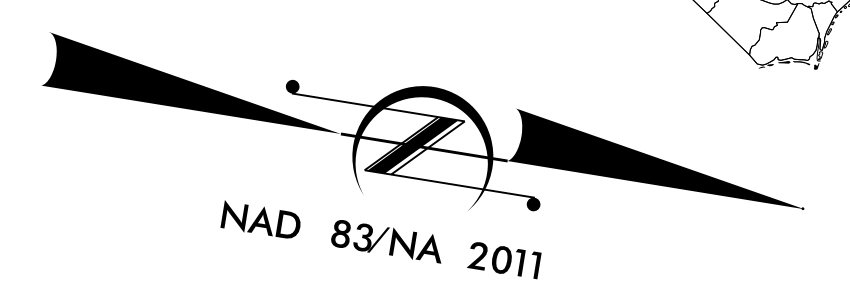


STATE OF NORTH CAROLINA  
DIVISION OF HIGHWAYS

# WAKE COUNTY

**LOCATION: REPLACE BRIDGE 69 OVER US 70 ON NC 50 (BENSON ROAD)**

**TYPE OF WORK: TRAFFIC SIGNALS AND SIGNAL COMMUNICATIONS**

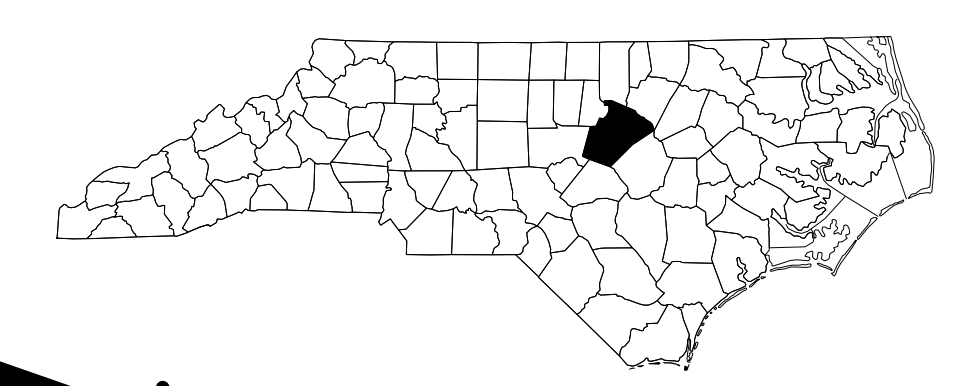

Refer to "Roadway Standard Drawings NCDOT" dated January 2024 and "Standard Specifications for Roads and Structures" dated January 2024.

**Project: B-4654**

**Contract: C204410**

2:\05\2023\1146\_Signals\Signal Design Section\Central Region\Div 5\B-4654\2023\_revisions\B4654\_SIG.tsh.dgn

Sheet #	Reference #	Location/Description
Sig. 1.0	N/A	Title Sheet
Sig. 2.0-5.3	05-0810	NC 50 (Benson Road) at US 70 Eastbound/NC 50 Southbound Ramps
Sig. 6.0-6.3	05-0818	NC 50 (Benson Road) at US 70 Westbound/NC 50 Northbound Ramps
Sig. MIA-M8	N/A	Metal Pole Standard Drawings
SCP 1-3	N/A	Signal Communications Plans

**Index of Plans**

**TRANSPORTATION SYSTEMS  
MANAGEMENT & OPERATIONS UNIT**

Contacts:

**Robert J. Ziemia, PE, CPM - Central Region Signals Engineer**  
**Keith M. Mims, PE - Signal Equipment Design Engineer**  
**Gregory A. Green - Signal Communications Project Engineer**

Prepared for the Office of:  
DIVISION OF HIGHWAYS  
TRANSPORTATION MOBILITY AND SAFETY  
DIVISION

