


18 CHANNEL CONFLICT MONITOR PROGRAMMING DETAIL

(remove jumper and set switches as shown)

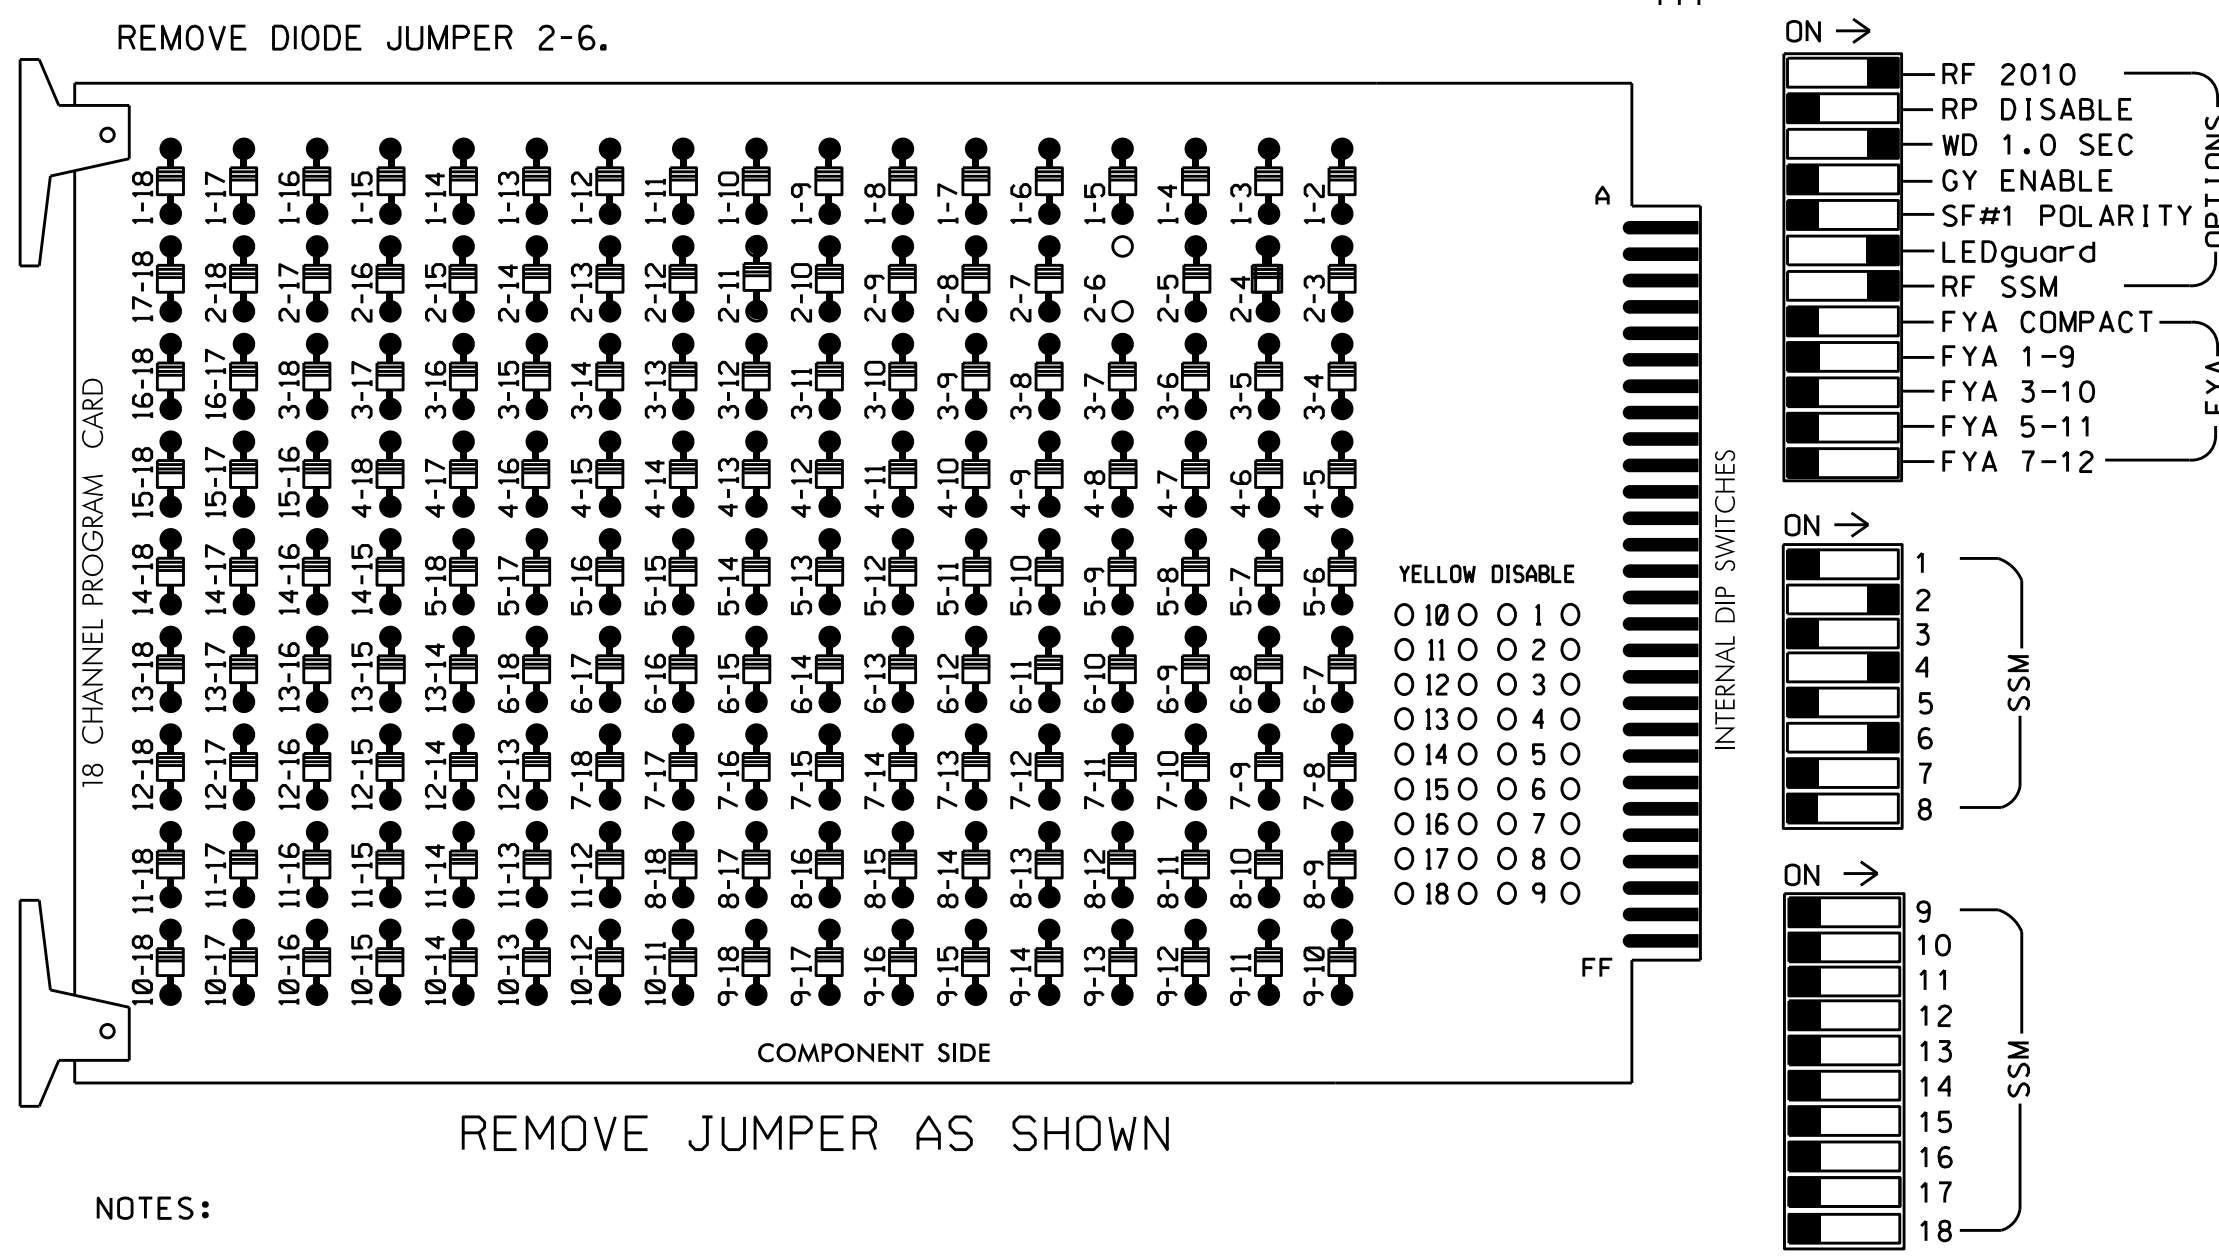

NOTES:

1. Card is provided with all diode jumpers in place. Removal of any jumper allows its channels to run concurrently.
2. Ensure jumpers SEL2-SEL5 and SEL9 are present on the monitor board.
3. Ensure that Red Enable is active at all times during normal operation.
4. Connect serial cable from conflict monitor to comm. port 1 of 2070 controller. Ensure conflict monitor communicates with 2070.

NOTES

1. To prevent "flash-conflict" problems, insert red flash program blocks for all unused vehicle load switches in the output file. The installer shall verify that signal heads flash in accordance with the signal plan.
2. Program controller to start up in phase 2 Green No Walk and 6 Green No Walk.
3. If this signal will be managed by an ATMS software, enable controller and detector logging for all detectors used at this location.
4. The cabinet and controller are part of the US 70 (Garner Signal System A) Signal System #: D05-10_Garner.

EQUIPMENT INFORMATION

Controller.....2070LX
 Cabinet.....332 w/ Aux
 Software.....Q-Free MAXTIME
 Cabinet Mount.....Base
 Output File Positions.....18 With Aux. Output File
 Load Switches Used.....S2, S5, S8
 Phases Used.....2, 4, 6
 Overlaps.....None


SIGNAL HEAD HOOK-UP CHART

LOAD SWITCH NO.	S1	S2	S3	S4	S5	S6	S7	S8	S9	S10	S11	S12	AUX S1	AUX S2	AUX S3	AUX S4	AUX S5	AUX S6
CMU CHANNEL NO.	1	2	13	3	4	14	5	6	15	7	8	16	9	10	17	11	12	18
PHASE	1	2	2 PED	3	4	4 PED	5	6	6 PED	7	8	8 PED	OL1	OL2	SPARE	OL3	OL4	SPARE
SIGNAL HEAD NO.	NU	21	22	NU	NU	41, 42, 43	NU	NU	61	62	NU	NU	NU	NU	NU	NU	NU	NU
RED		128	128			101			134	134								
YELLOW		129	129			102			135	135								
GREEN			130			103			136									
RED ARROW																		
YELLOW ARROW																		
FLASHING YELLOW ARROW																		
GREEN ARROW		130							136									

NU = Not Used

INPUT FILE POSITION LAYOUT

(front view)

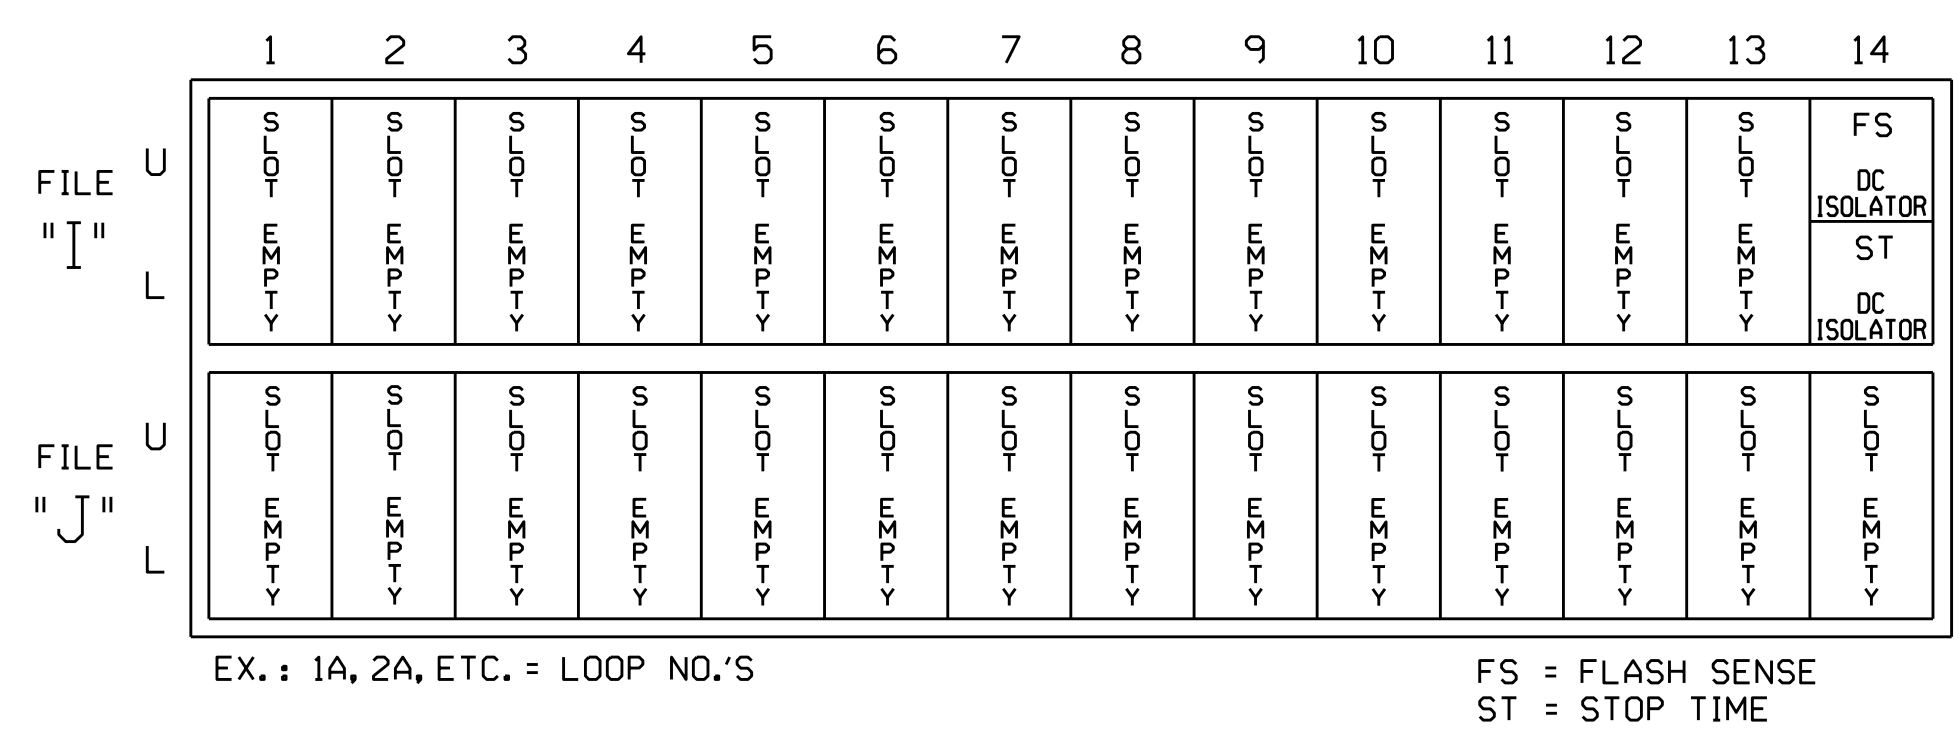

SPECIAL DETECTOR NOTE

Install a Multizone Microwave detection system for vehicle detection. Perform installation according to manufacturer's directions and NCDOT engineer-approved mounting locations to accomplish the detection schemes shown on the Signal Design Plans.

THIS ELECTRICAL DETAIL IS FOR THE SIGNAL DESIGN: 05-0810T1
 DESIGNED: May 2023
 SEALED: 5/17/2023
 REVISED: N/A

Electrical Detail - Temporary Design 1

DOCUMENT NOT CONSIDERED FINAL UNLESS ALL SIGNATURES COMPLETED

Prepared for the Offices of:

 750 N. Greenfield Pkwy, Garner, NC 27529

NC 50 (Benson Road) at US 70 Eastbound/ NC 50 Southbound Ramps

Division 5 Wake County Garner

PLAN DATE: May 2023 REVIEWED BY:

PREPARED BY: Zarrar Zafar REVIEWED BY:

REVISIONS	INIT.	DATE

Seal: SEAL NORTH CAROLINA PROFESSIONAL ENGINEER SEAL 031001 TODD JOYCE

Documented by: D. Todd Joyce 05/18/2023

SIG. INVENTORY NO. 05-0810T1

18-MAY-2023 09:40 S:\IT\SS\LINKS\SIGNAL\WORKGROUPS\519_MonZofar\Plans\01\vision_5\050810_and_050818_expnd\te\050810_sml.eia.2023rmd=11.dgn zzzfzr