












AECOM TECHNICAL SERVICES OF NORTH CAROLINA, INC.
5438 WADE PARK BLVD, SUITE 200, RALEIGH, NC 27607
919-461-1100
F-0342

DOCUMENT NOT CONSIDERED FINAL
UNLESS ALL SIGNATURES COMPLETED

PROJECT REFERENCE NO.	SHEET NO.
B-4654	UC-3B
DESIGNED BY:	1/11/2024
DRAWN BY:	
CHECKED BY:	
APPROVED BY:	
REVISED:	
NORTH CAROLINA DEPARTMENT OF TRANSPORTATION	
UTILITIES ENGINEERING SECTION	
PHONE: (919) 707-6690	
FAX: (919) 250-4151	

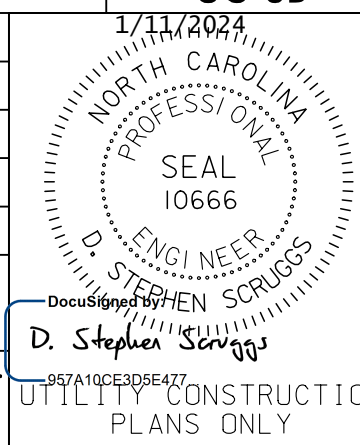

UTILITY CONSTRUCTION

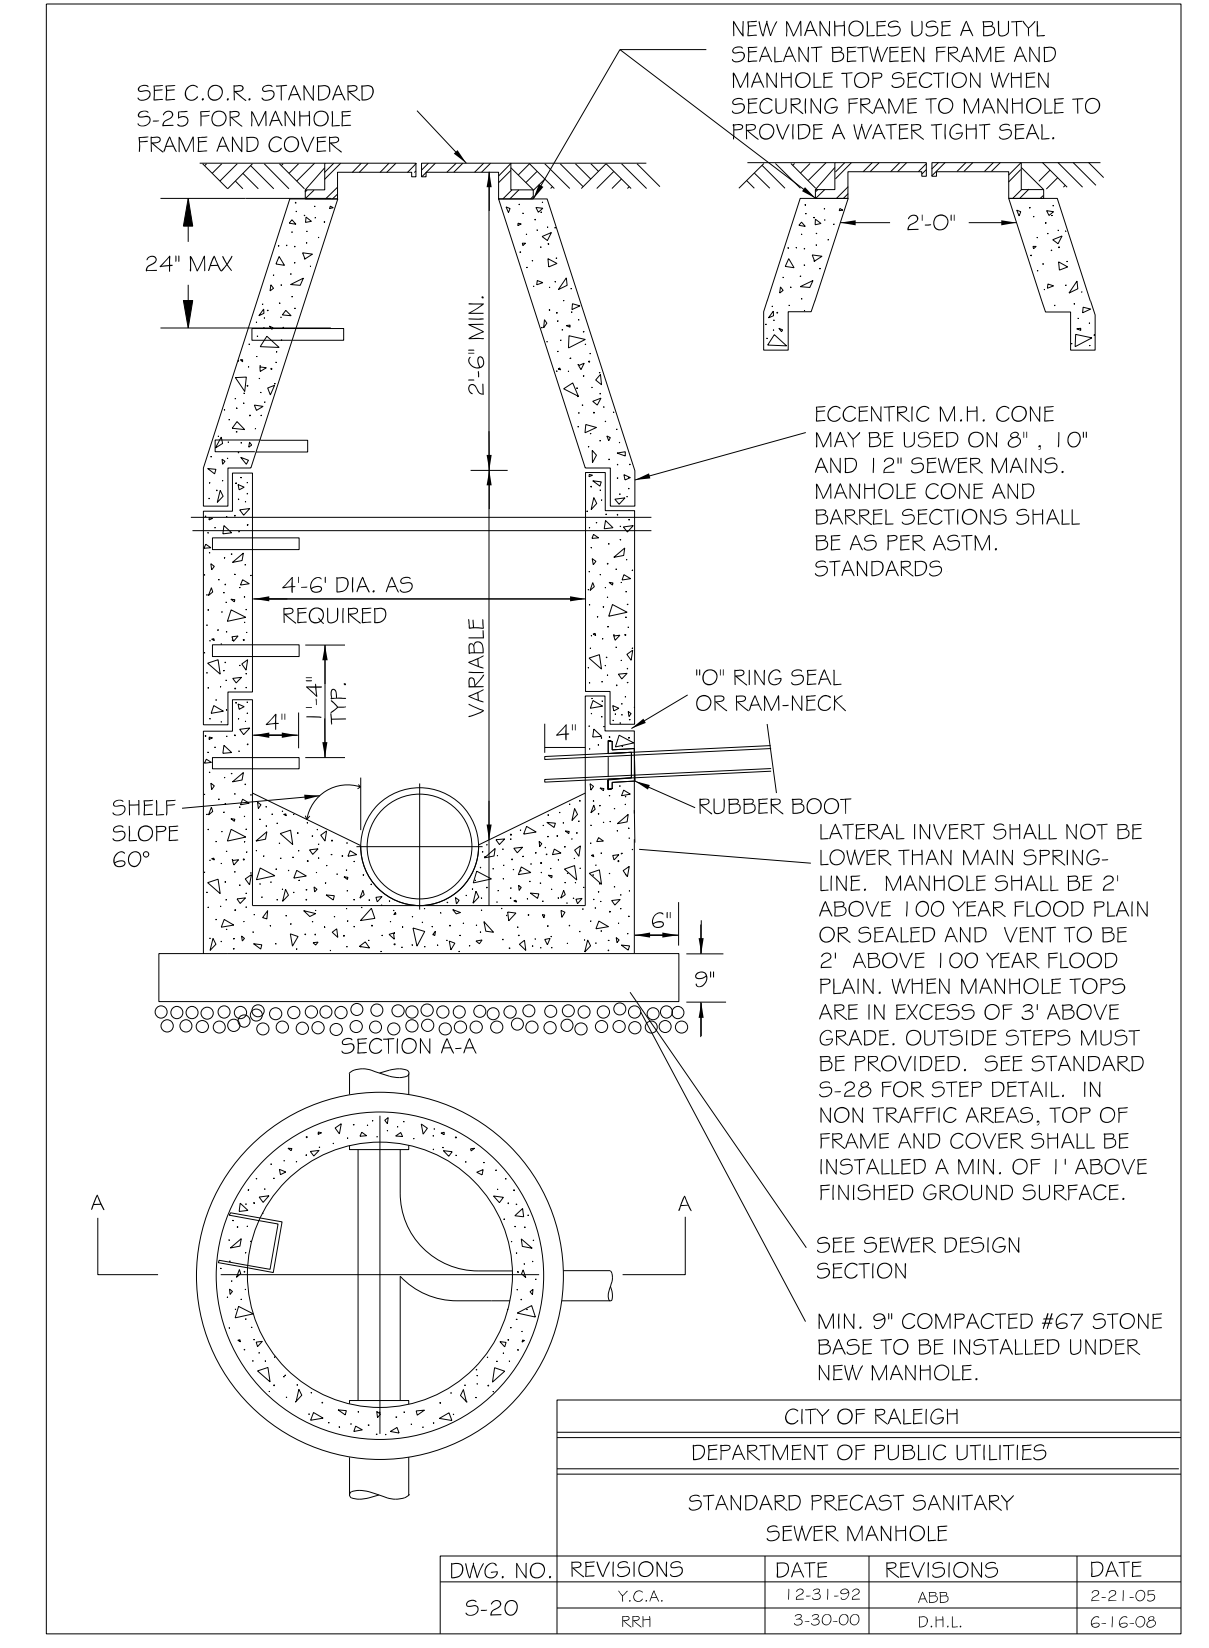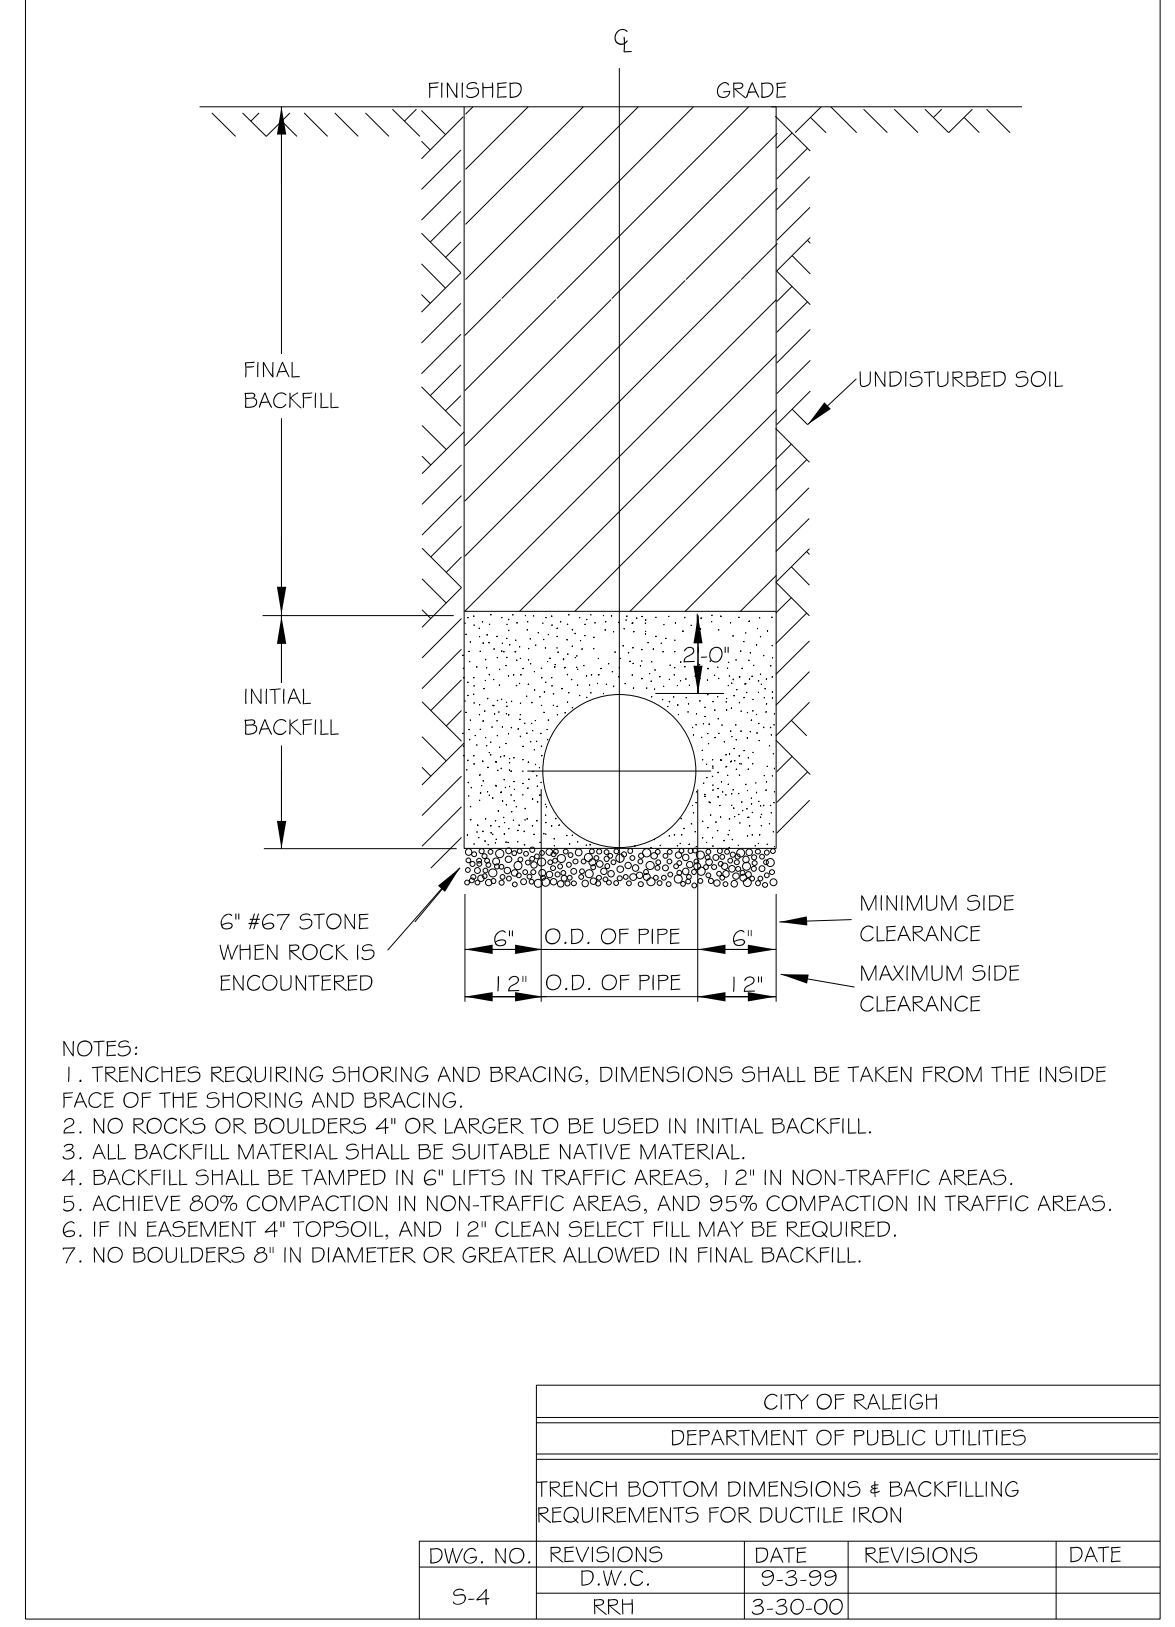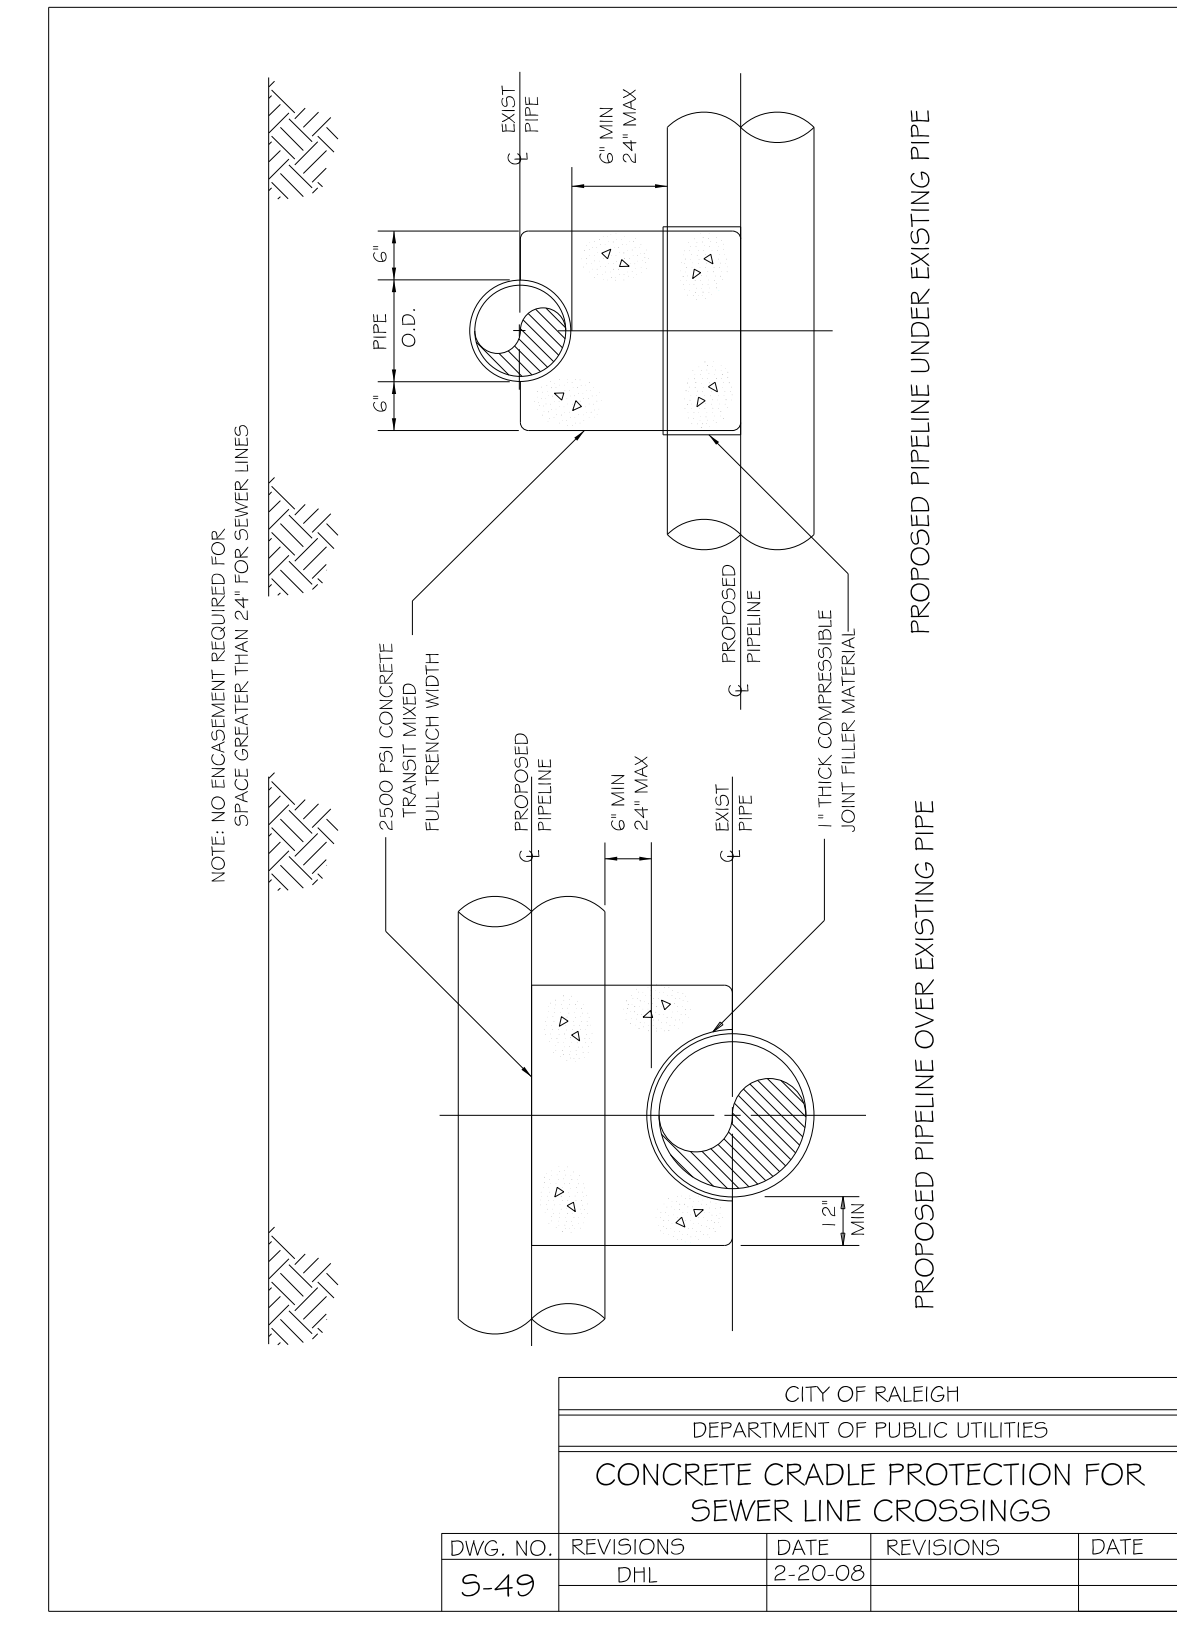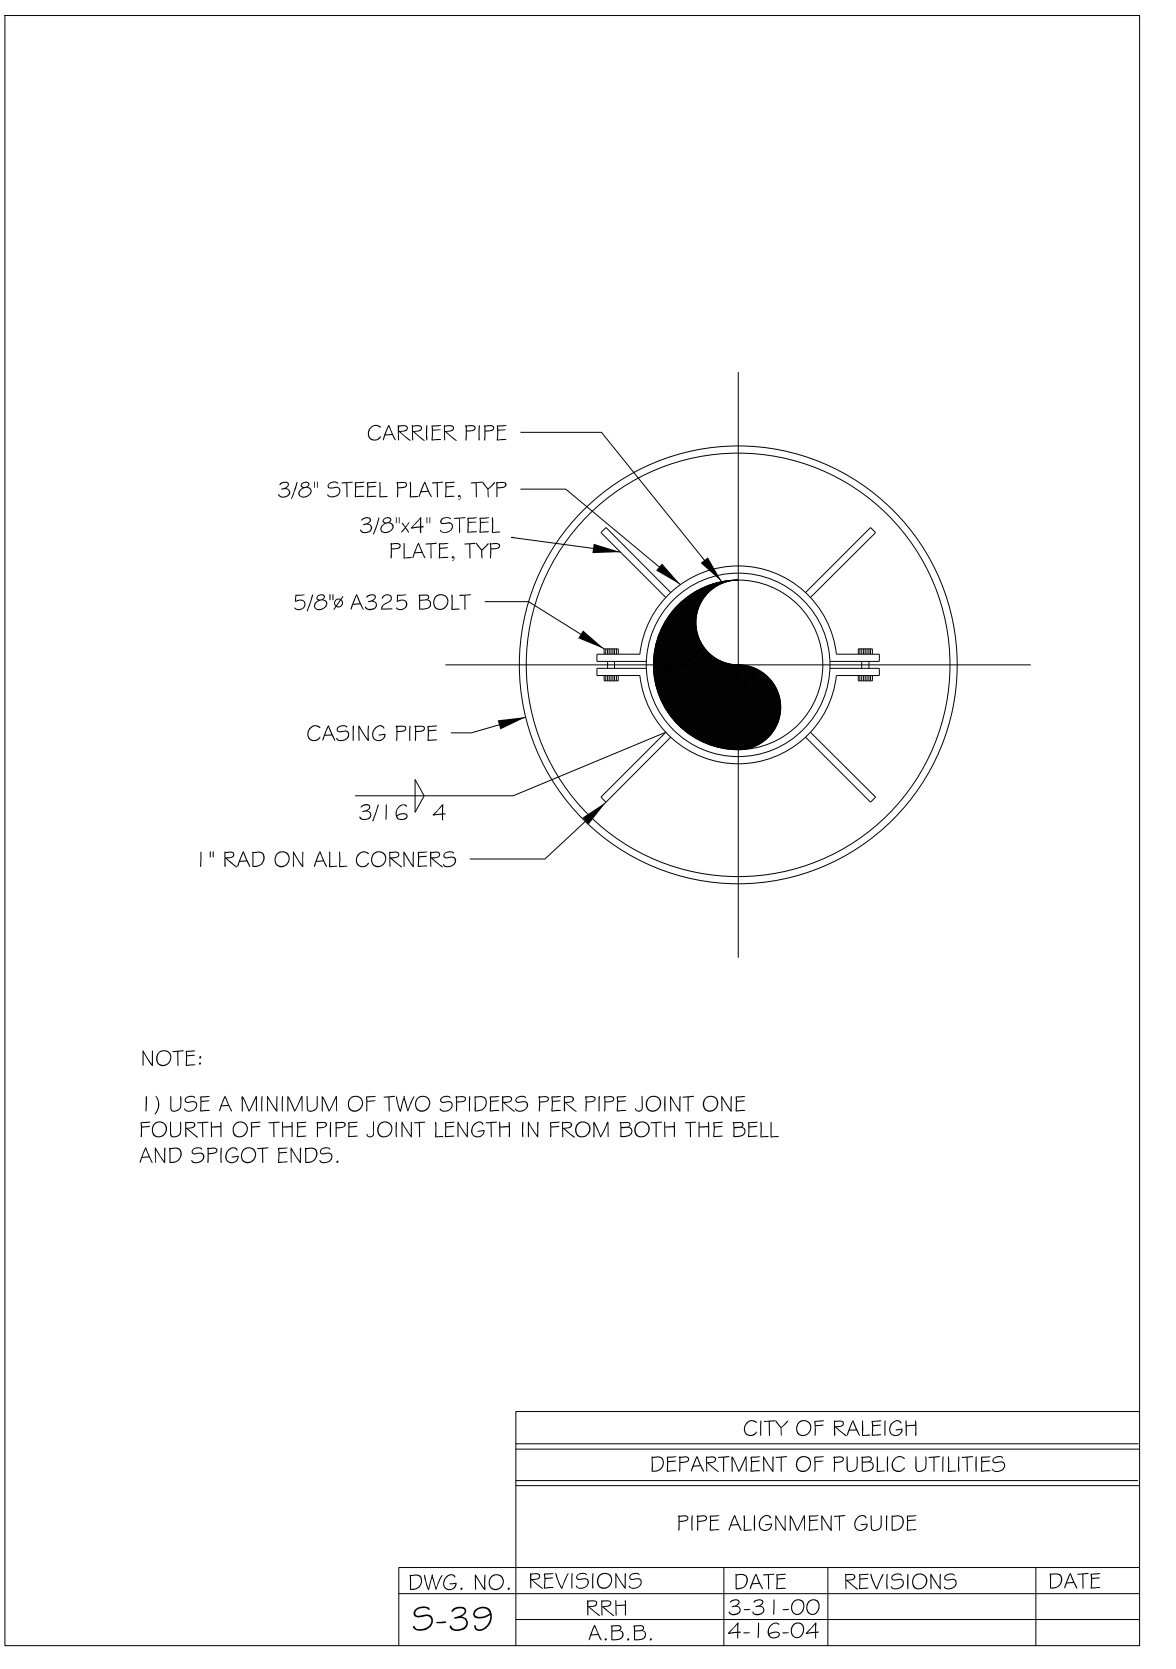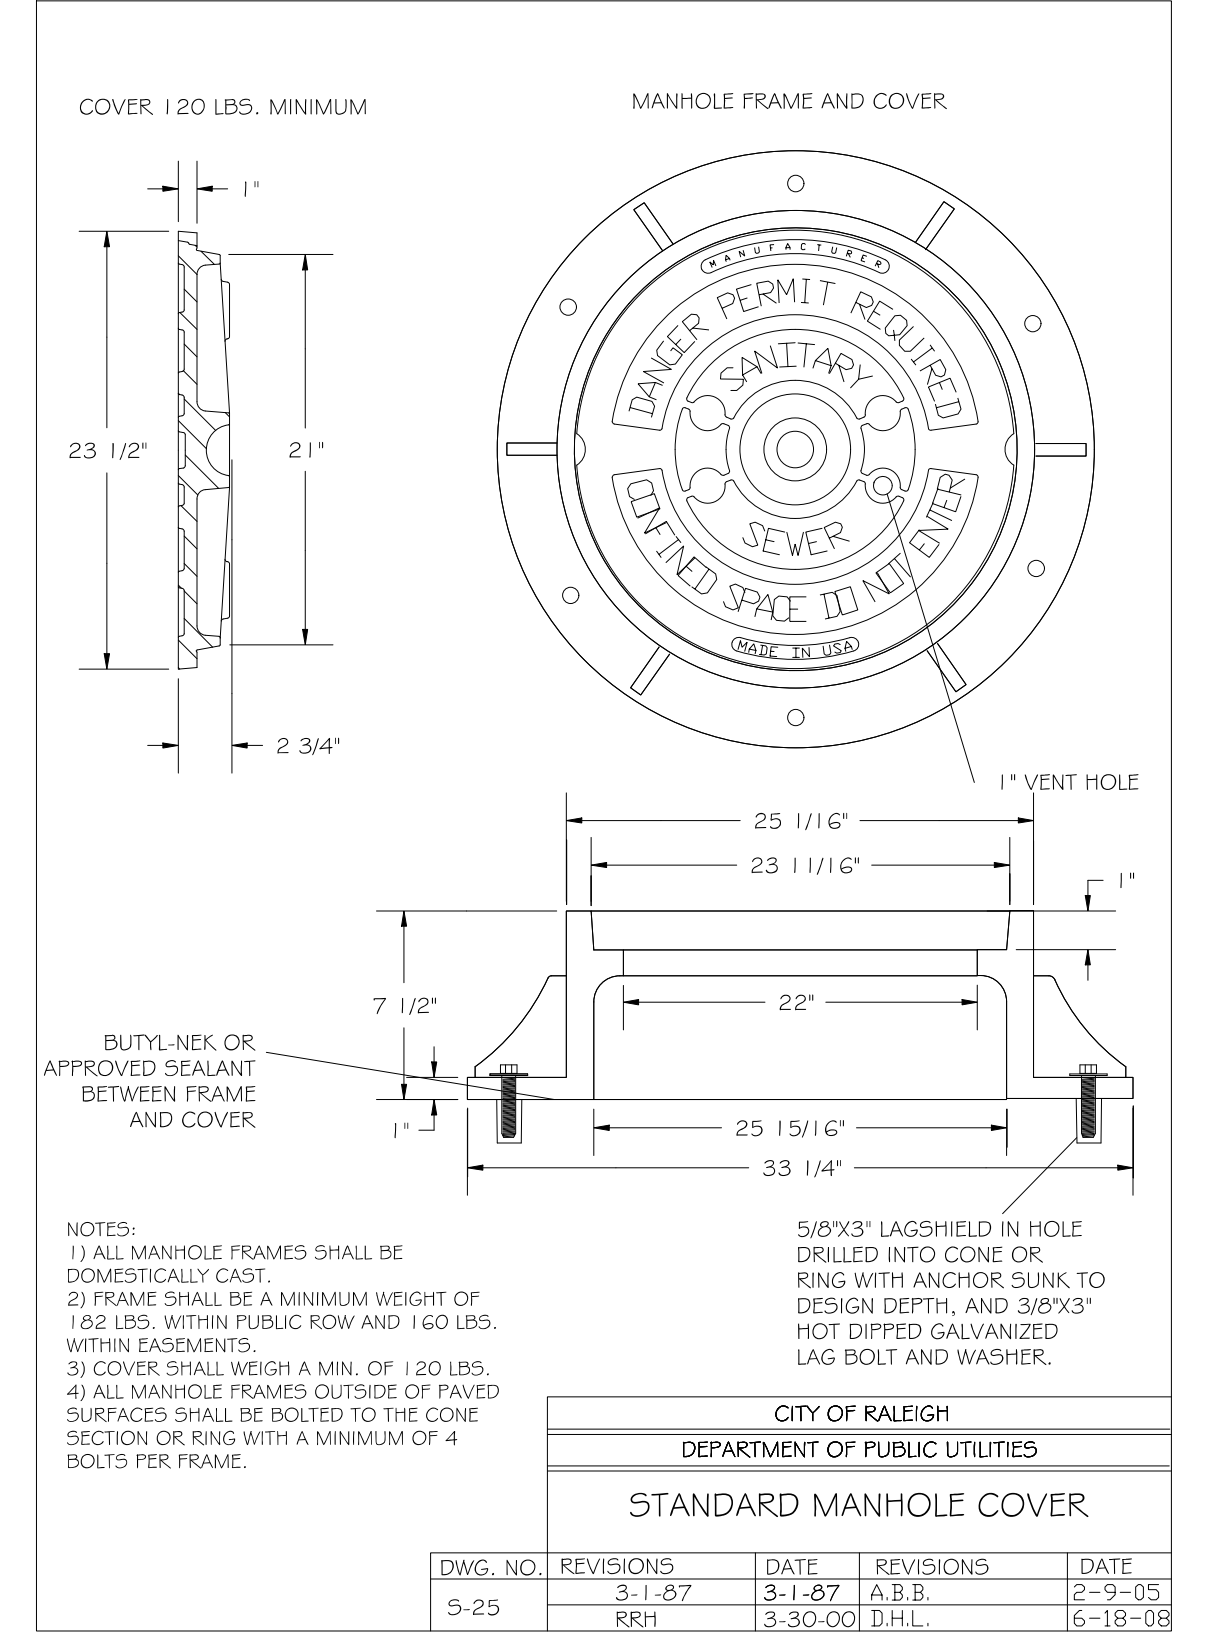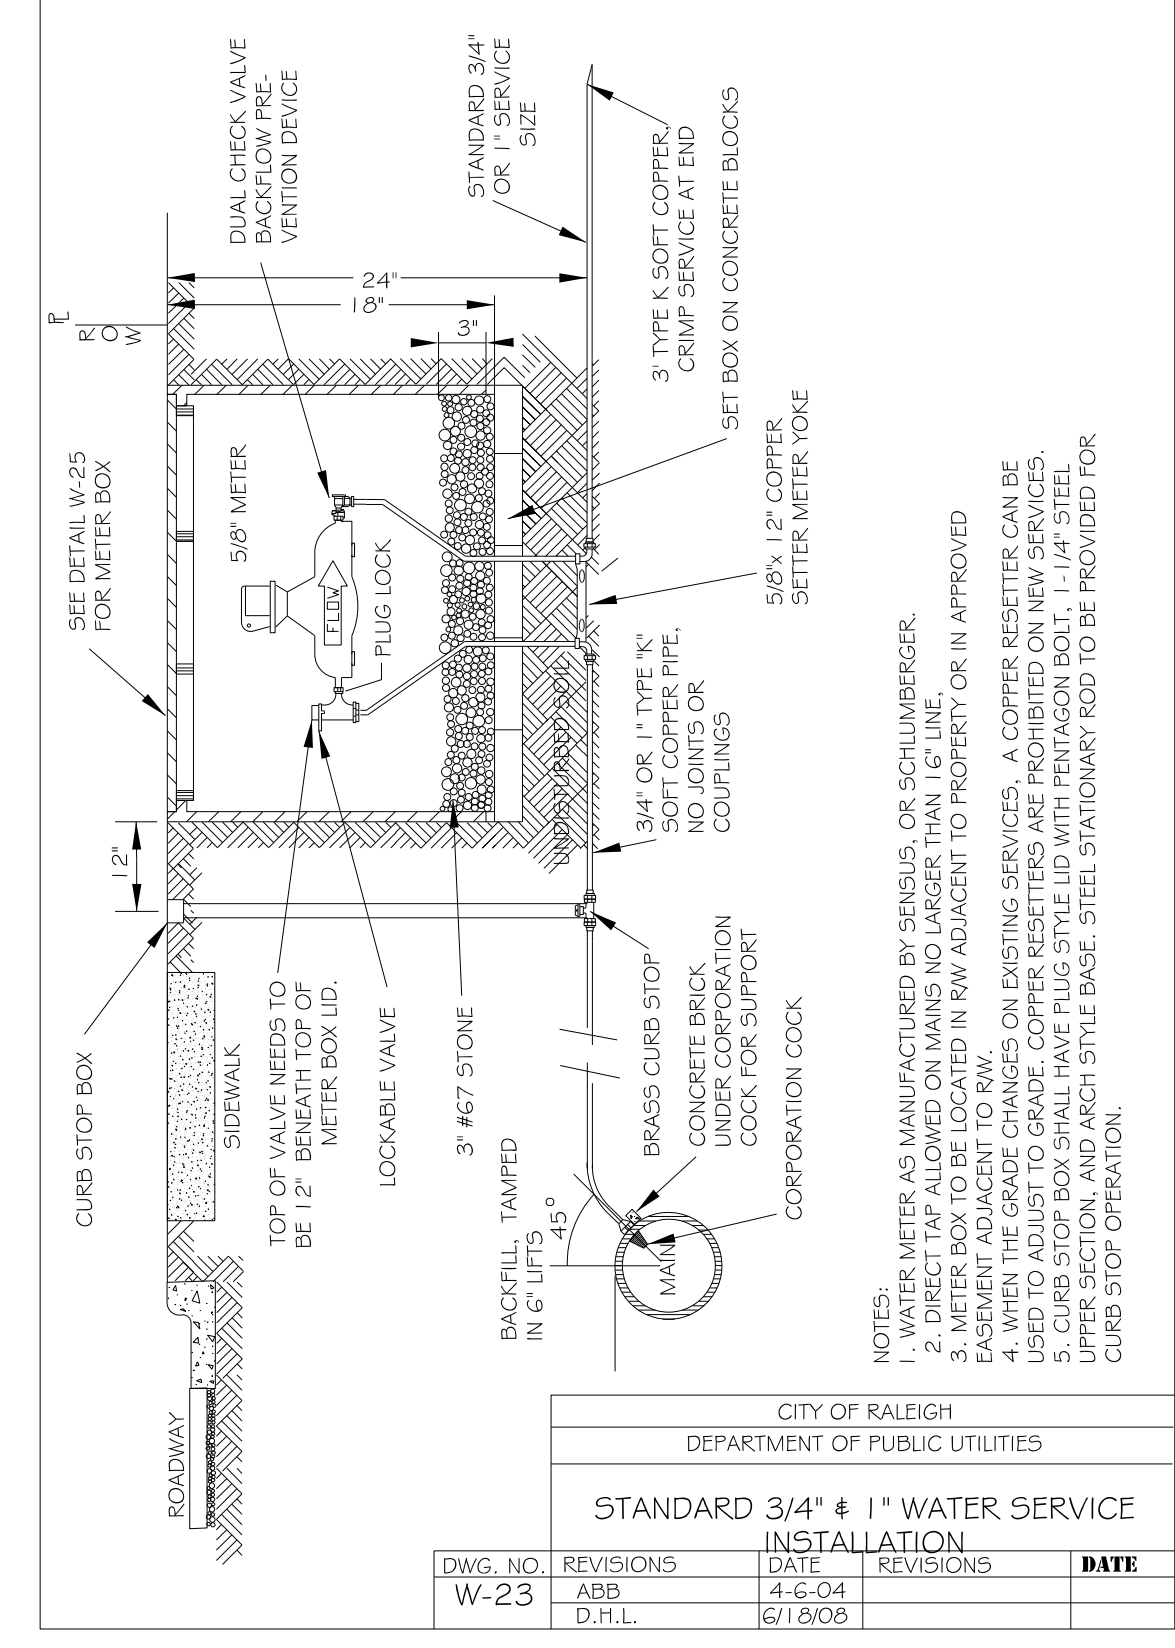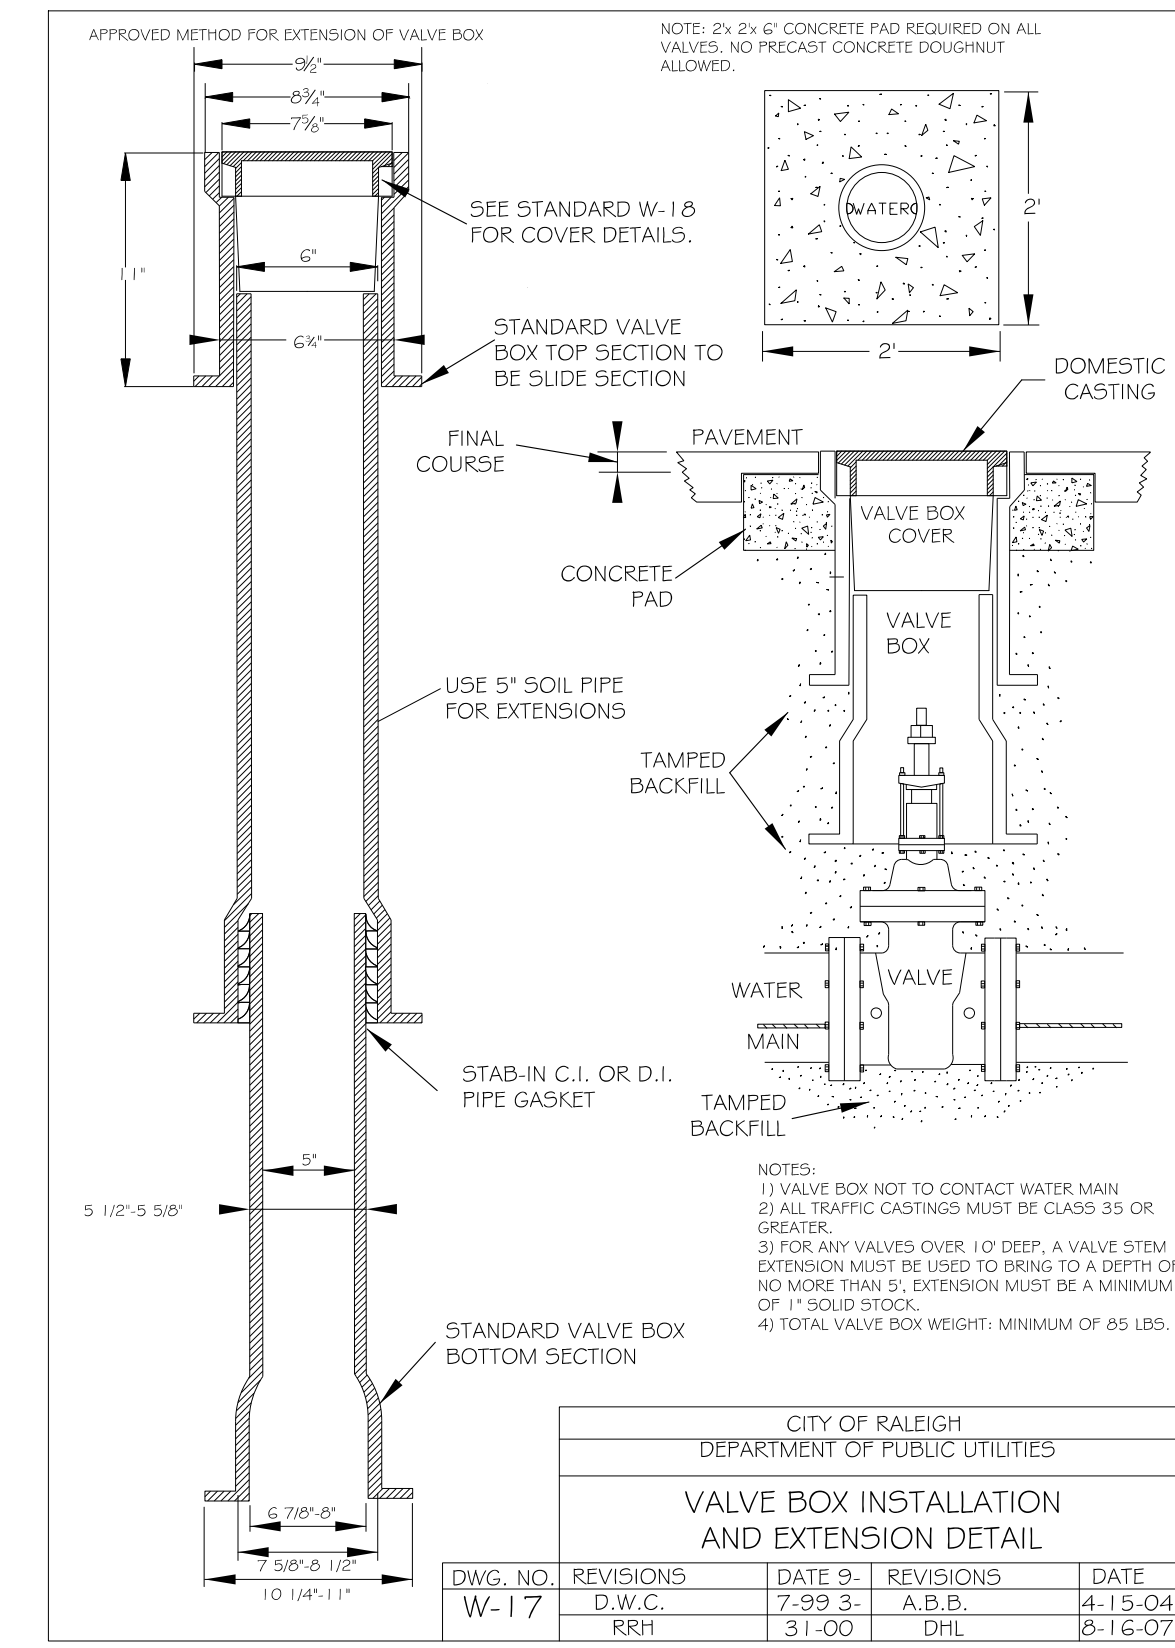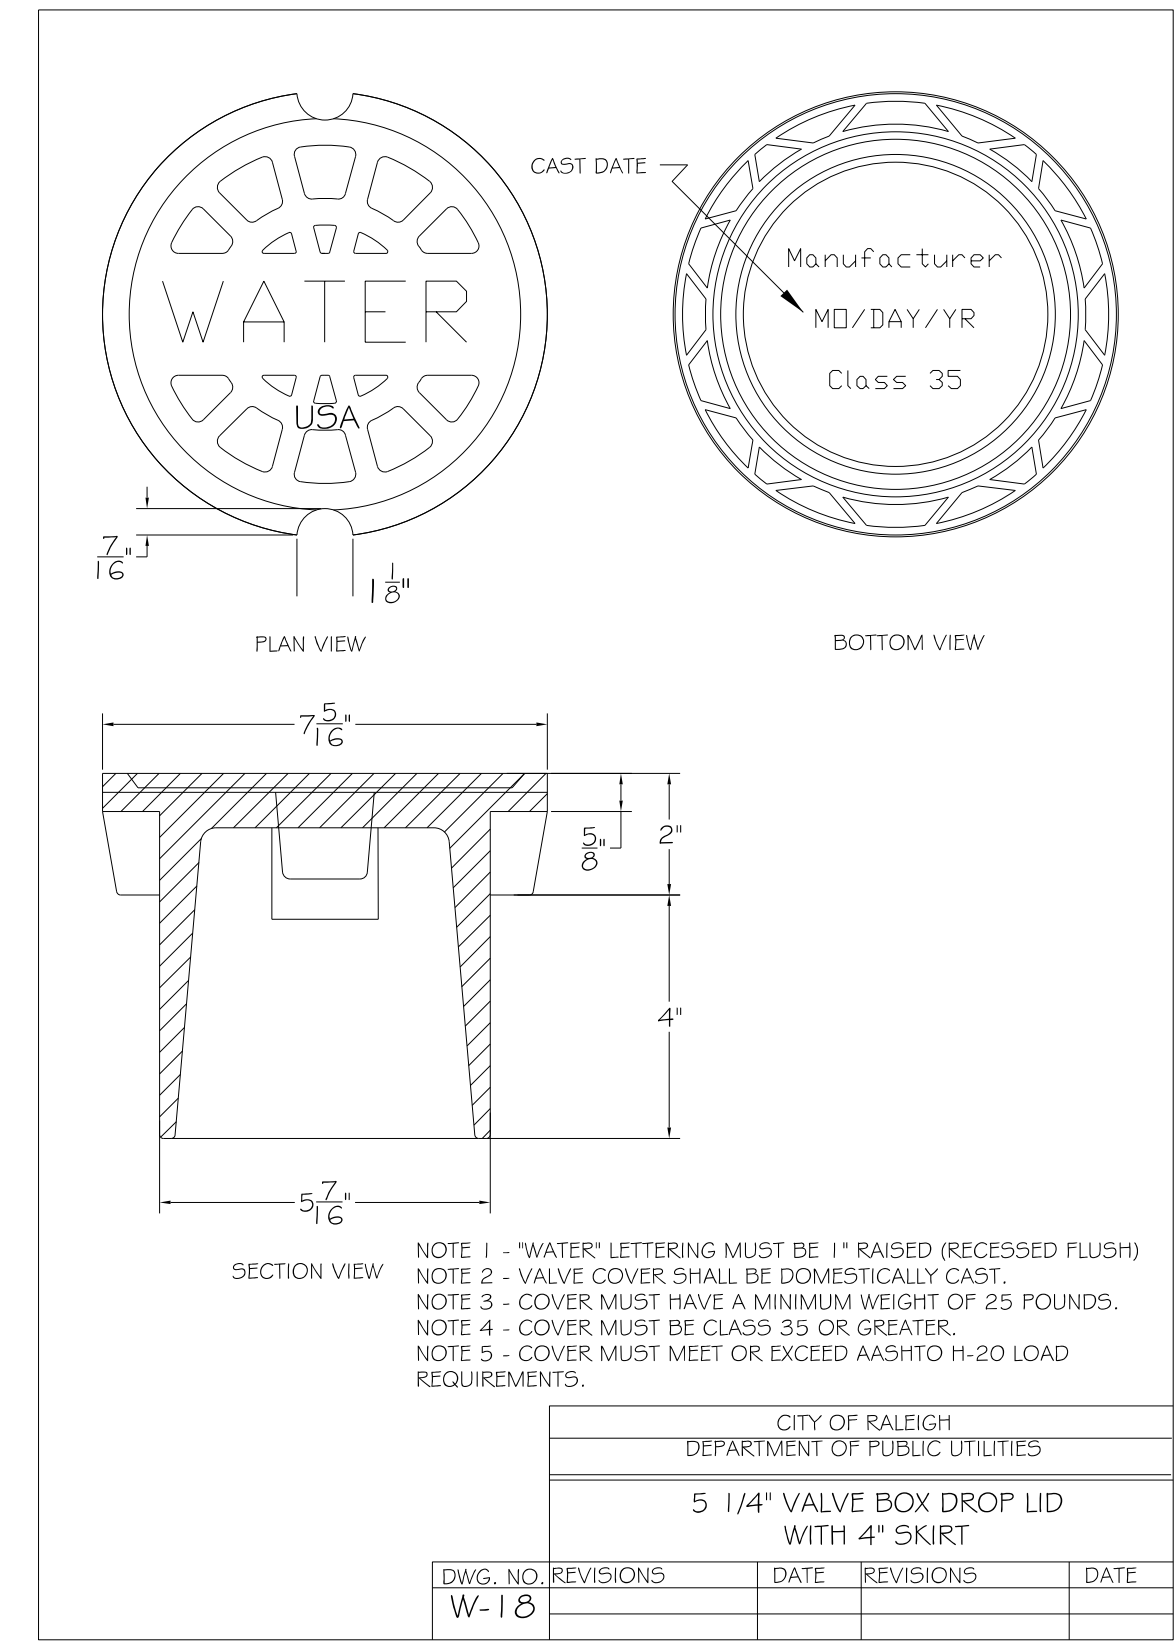

DATE: 1/11/2024
TIME: 10:46:26 AM
DGN: LA\agray\Pro\Bact\6042605-B-4654\300_Mer\A\300_CAD\702_IC\DOT_1\IP\Utilities\Engineering\Inq\Pro\B-4654_Lic_pch03B.dgn