

6/23/16


0 5 10	PROJ. REFERENCE NO.	SHEET NO.
	B-4654	X-23

150 140 130 120 110 100 90 80 70 60 50 40 30 20 10 0 10 20 30 40 50 60 70 80 90 100 110 120 130 140 150

END CONSTRUCTION -DW1- STA. 10 + 95.04

370

370

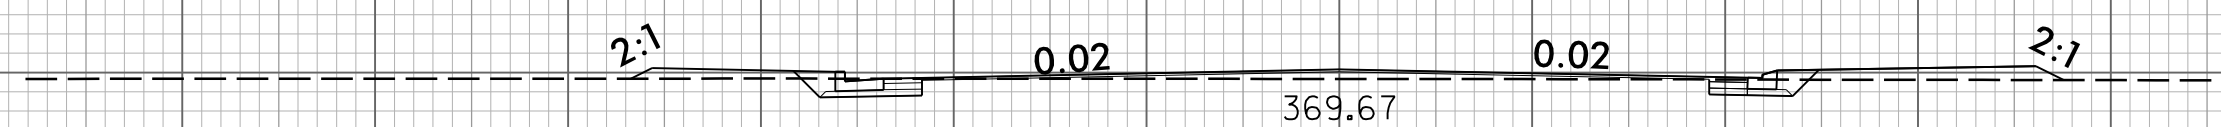

360

360

10 + 50.00

BEGIN CONSTRUCTION -DW1- STA. 10 + 20.04

-DW1-

150 140 130 120 110 100 90 80 70 60 50 40 30 20 10 0 10 20 30 40 50 60 70 80 90 100 110 120 130 140 150

I:\7/2023
 \L\Local\Projects\60436195-B-4654-900-Work\910-CAD\70-NC001-TIP-Roadway\Corridor-Modeling\B4654_rdy_XPL-DWI.dgn
 patrick.phipps