



NOTES:

SEE TRAFFIC CONTROL PLANS FOR PAY LIMIT OF ANCHORED PORTABLE CONCRETE BARRIER.

FOR LIMITS OF TEMPORARY SHORING FOR MAINTENANCE OF TRAFFIC, SEE TRAFFIC CONTROL PLANS. FOR PAY ITEM FOR TEMPORARY SHORING FOR MAINTENANCE OF TRAFFIC, SEE ROADWAY PLANS.

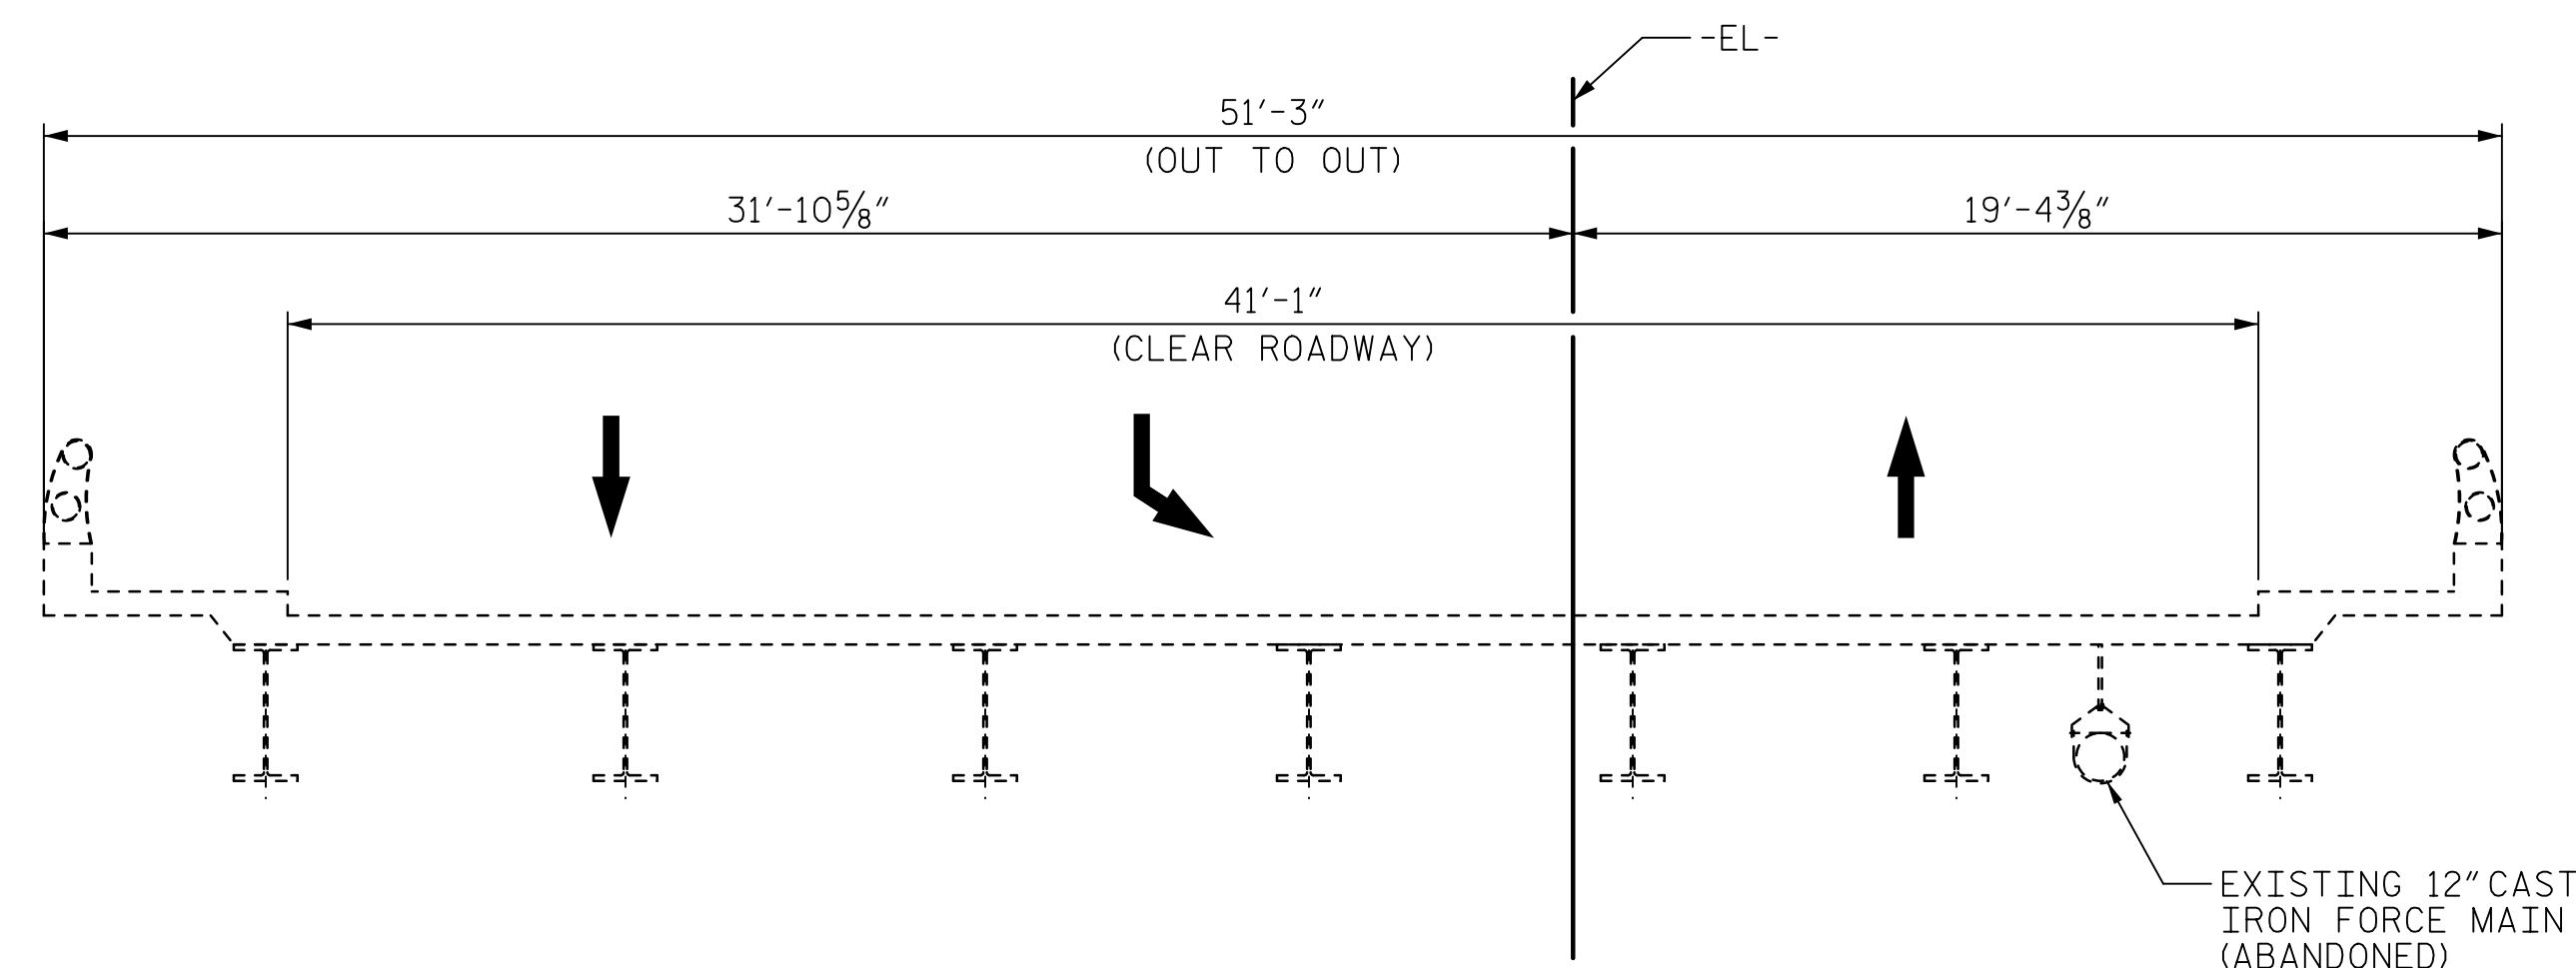


EXISTING STRUCTURE

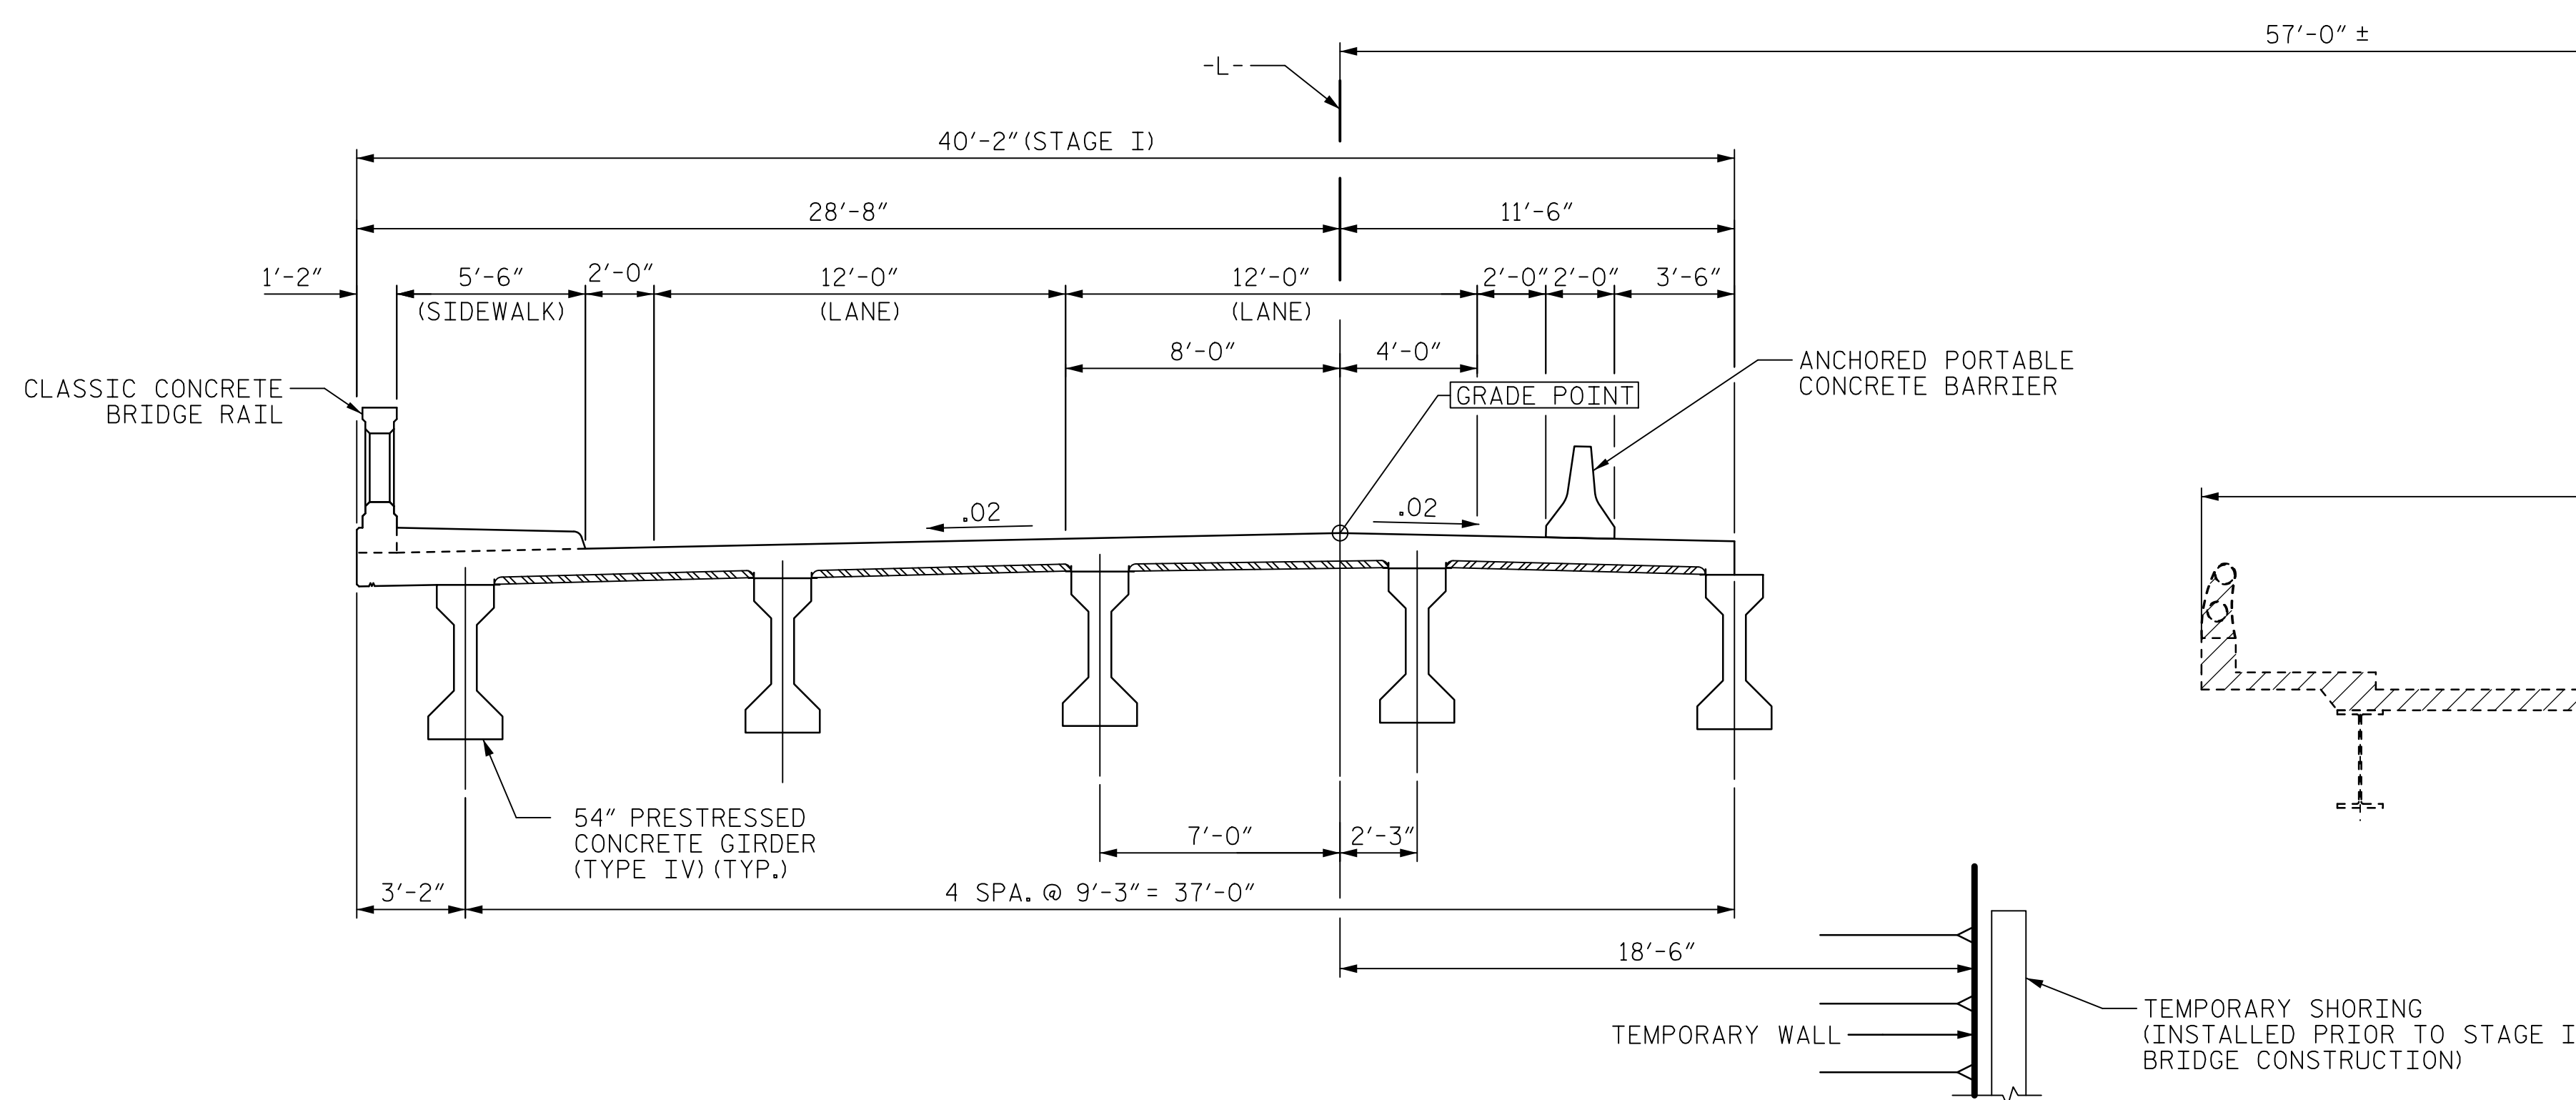

STAGE I CONSTRUCTION

(MAINTAIN TRAFFIC ON EXISTING STRUCTURE, CONSTRUCT STAGE I OF PROPOSED STRUCTURE)

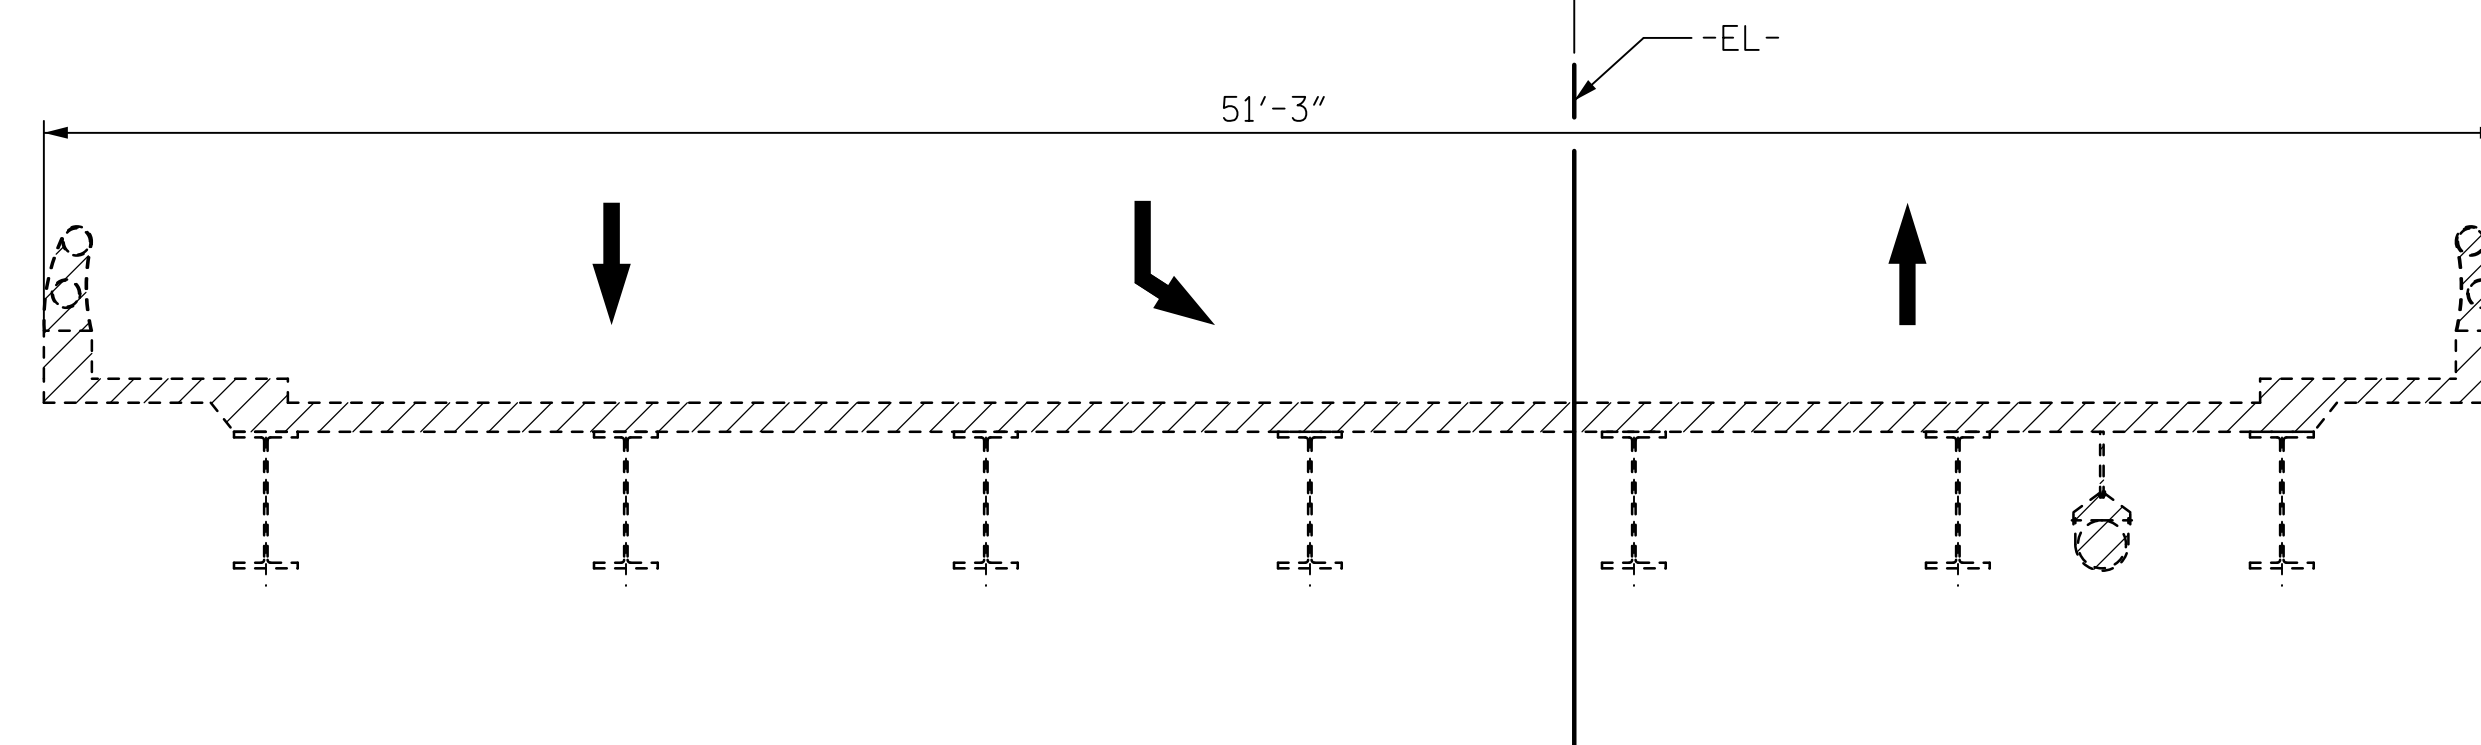


PROJECT NO. B-4654

WAKE COUNTY

STATION: 22+71.80 -L-

SHEET 1 OF 2

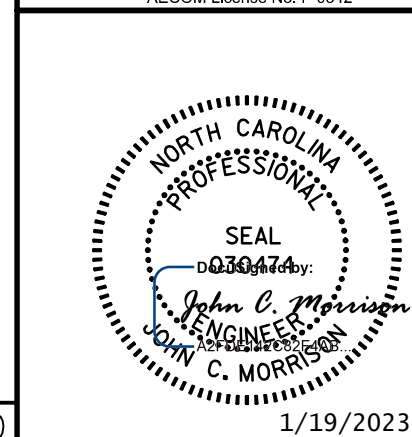

STATE OF NORTH CAROLINA
DEPARTMENT OF TRANSPORTATION
RALEIGH

GENERAL DRAWING

CONSTRUCTION
SEQUENCE

REVISIONS

NO.	BY:	DATE:	NO.	BY:	DATE:
1			3		
2			4		

SHEET NO.

S-05

TOTAL SHEETS

49

DOCUMENT NOT CONSIDERED
FINAL UNLESS ALL
SIGNATURES COMPLETED

DRAWN BY : K. MUENCH	DATE : 05/2022
CHECKED BY : J.C. MORRISON	DATE : 05/2022
DESIGNED BY : K. MUENCH	DATE : 05/2022
DESIGN CHECKED BY : J.C. MORRISON	DATE : 05/2022

DATE: 1/19/2023
TIME: 5:04:47 AM

USER: jmuench
DIR: \\vncorcom\com\jmuench\Projects\B-4654\001\Work\910\CAD\01\WCDOT_TIP\Structures\04 Drawings\2022 Updates\400_09_505_B4654_SML_SED1.dgn