



PLAN VIEW FOR RETAINING WALL NO. 1

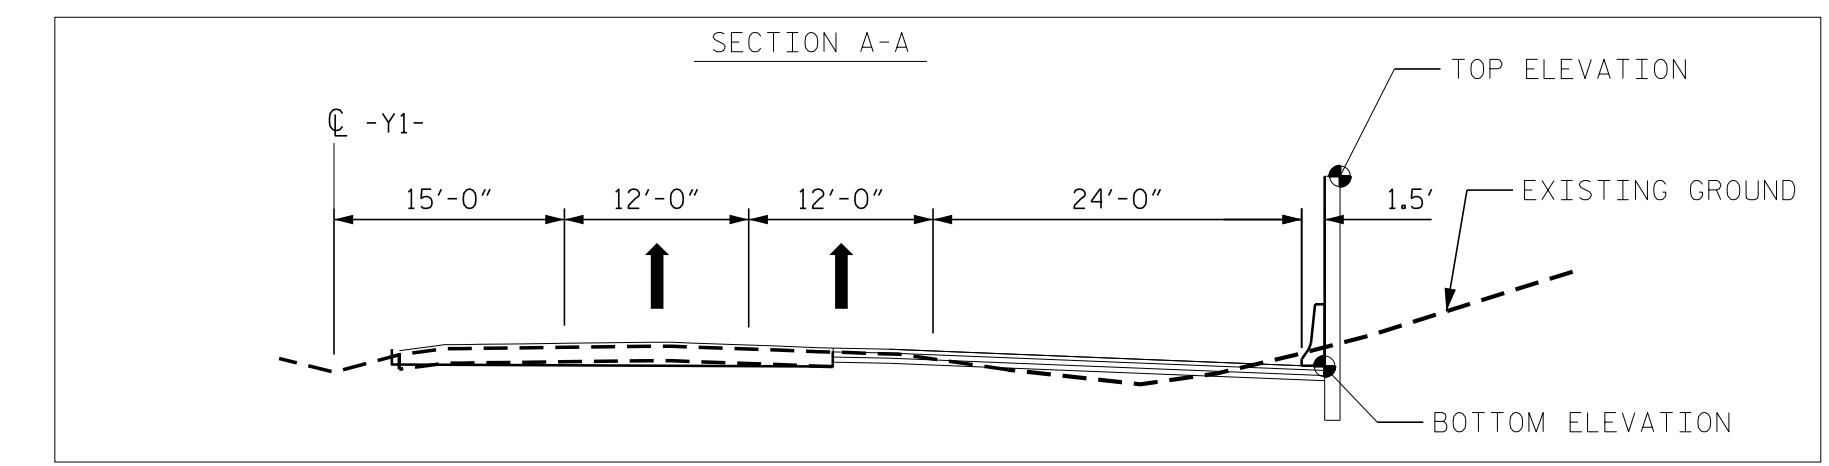

TYPICAL A-A SECTION

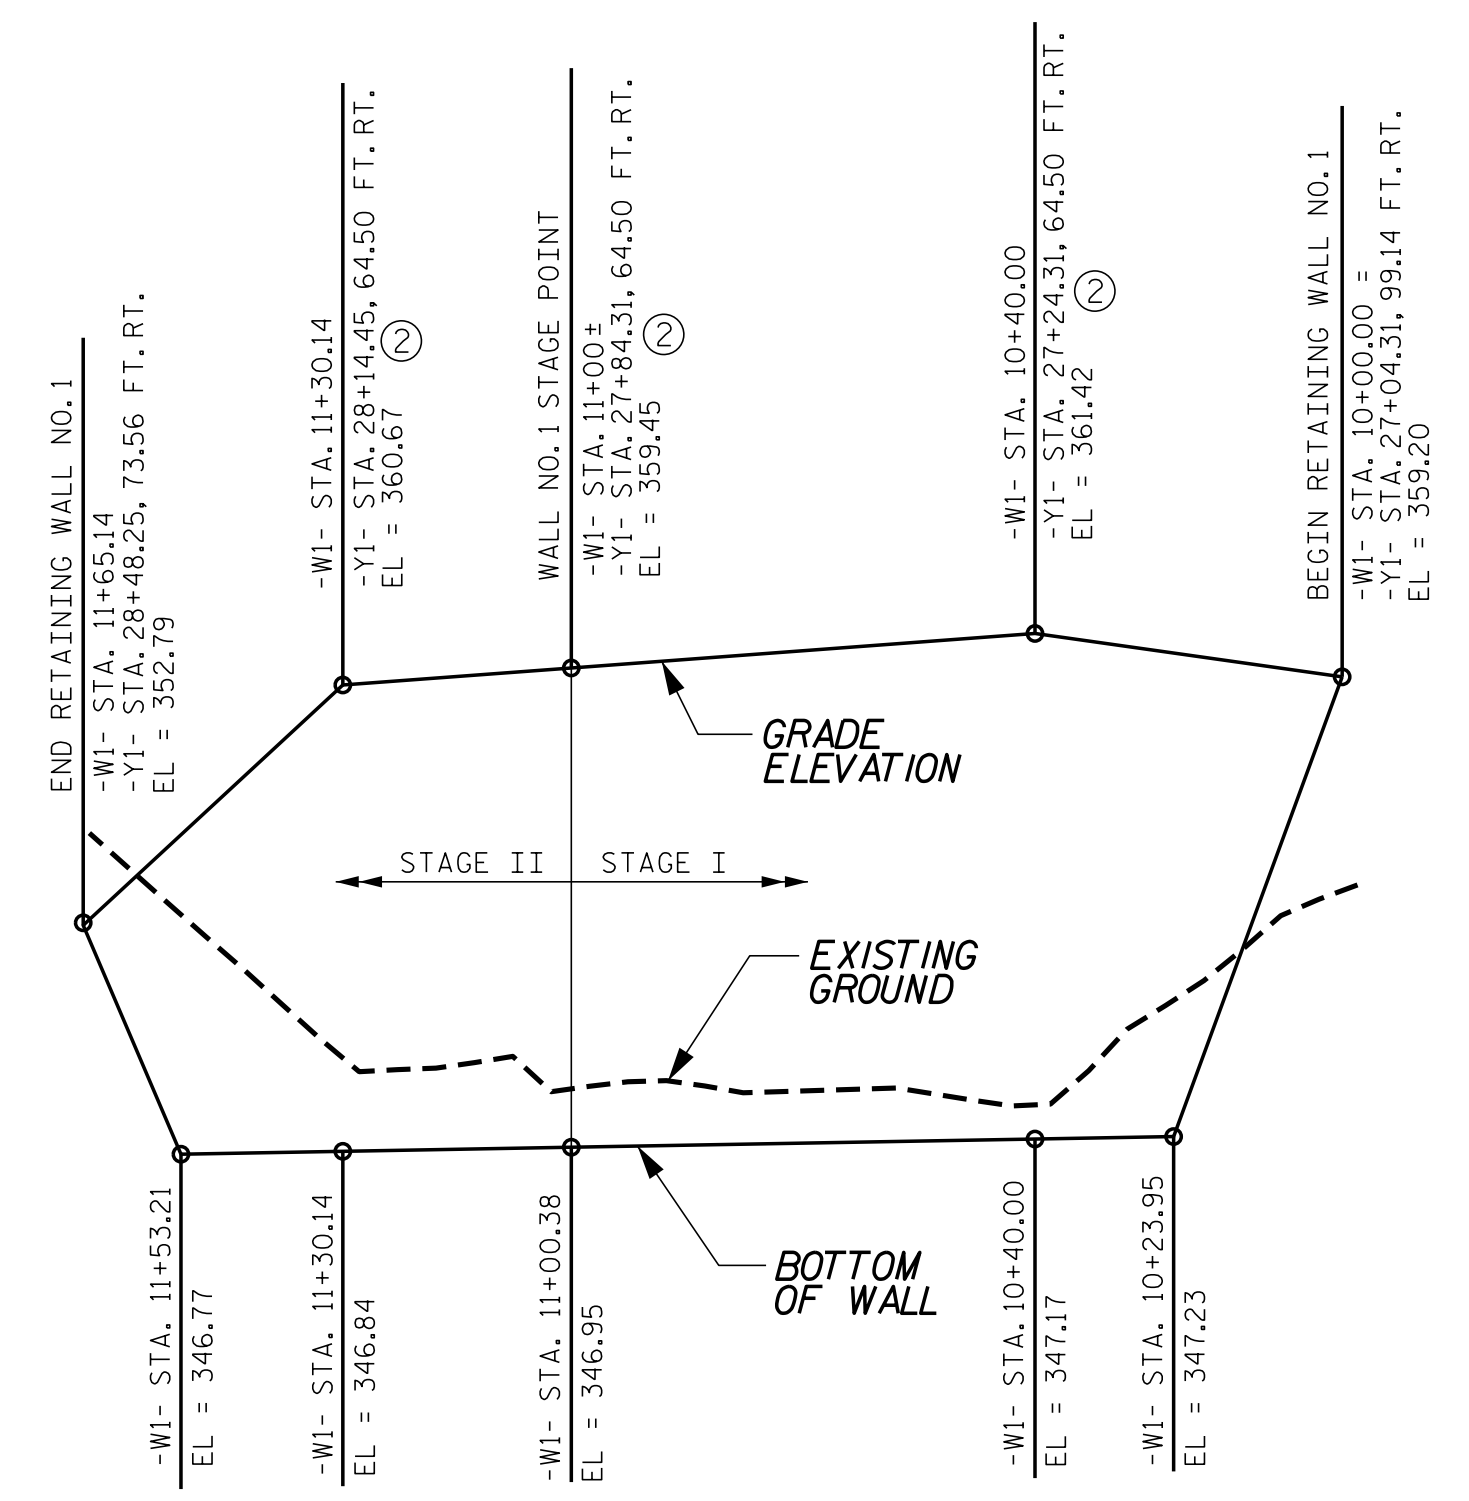


**WALL ENVELOPE FOR RETAINING WALL NO. 1
EXPOSED WALL FACE VIEW, N.T.S.**

ESTIMATED MSE WALL NO. 1 QUANTITIES	
MSE RETAINING WALL NO. 1*	2,300 SF
ARCHITECTURAL CONCRETE SURFACE TREATMENT**	1,750 SF

①

* QUANTITY INCLUDES EMBEDMENT AND EXTENSION
** QUANTITY BASED ON EXPOSED AREA

PROJECT NO.: 38454.1.1 (B-4654)
 WAKE COUNTY
 STATION: -L- 21+80.00
 SHEET 1 OF 5

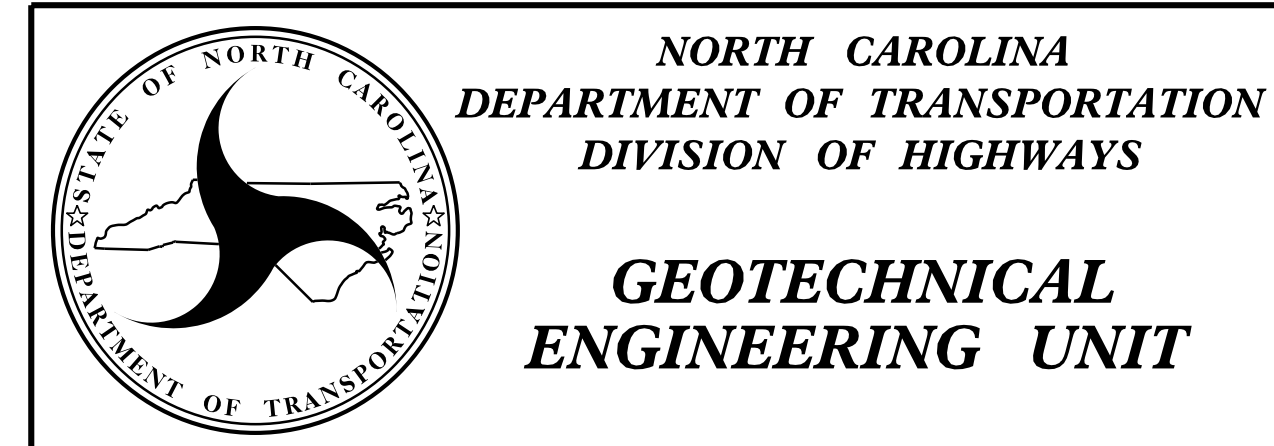

REVISIONS						SHEET NO.
NO.	BY	DATE	NO.	BY	DATE	
1	J. PARK	5/16/19	3			W-1
2	J. PARK	4/2/24	4			