

SPLICE TRAY

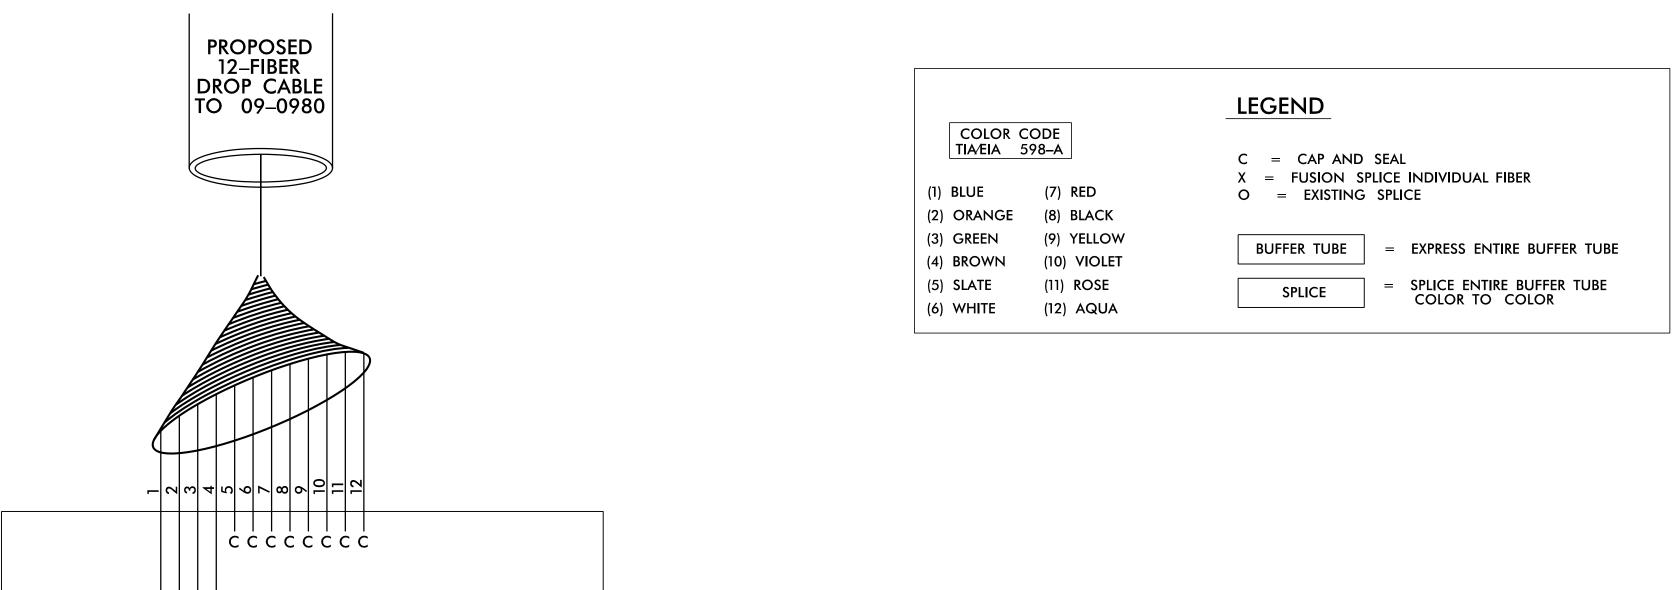

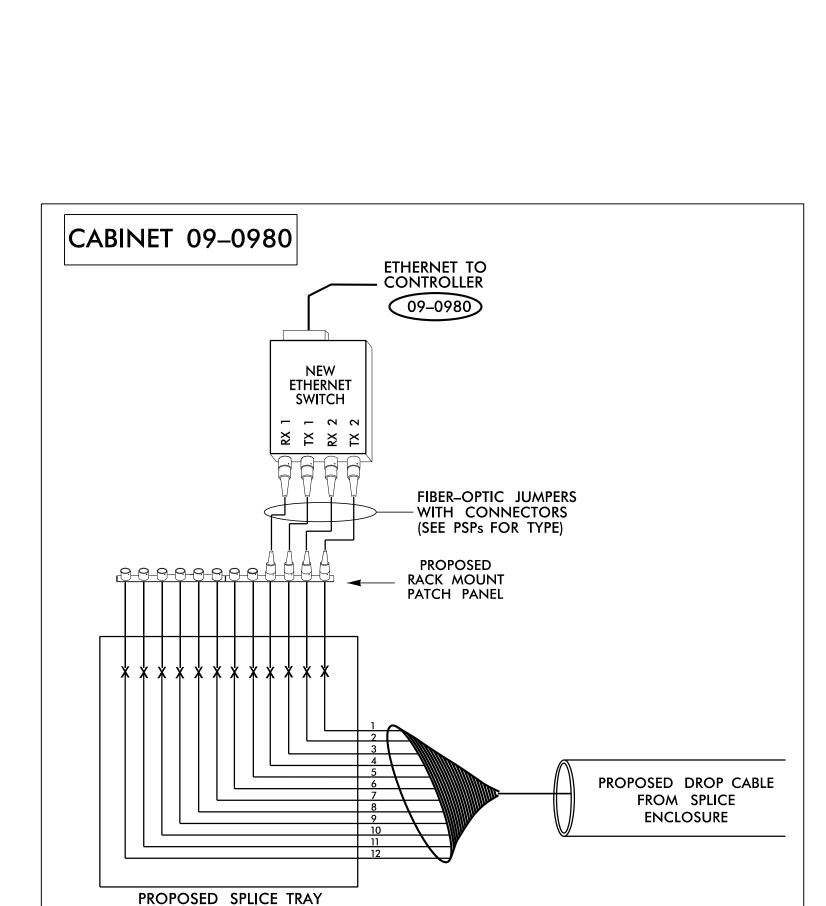

**NOTES:** 

ORANGE

FIBER INTERCONNECT CENTER RACKS ARE SCHEMATIC ONLY, ACTUAL EQUIPMENT FORM MAY VARY.

NEW

PROPOSED SIGNALITS TRUNKLINE

TO 09-0981

72 FIBERS IN 6 BUFFER TUBES

- 2. UNUSED FIBERS LEFT COILED AND STORED IN SPLICE TRAY. 3. UNUSED BUFFER TUBES LEFT COILED AND STORED IN SPLICE TRAY. 4. ETHERNET SWITCH TERMINATION CONFIGURATIONS ARE GENERIC.
- CONTRACTOR IS RESPONSIBLE FOR DETERMINING /ENSURING PROPER 5. INCLUDE ON THE COVER OF EACH SPLICE TRAY THE FOLLOWING:
- (1) SPLICE (2) DATE
- (3) COMPANY NAME (4) NAME OF INDIVIDUAL PERFORMING THE SPLICING

PRIOR TO INSTALLING THE COVER ON THE SPLICE TRAY, TAKE A DIGITAL PHOTOGRAPH SHOWING THE SPLICE TRAY AND INFORMATION SHOWN ABOVE (1-4) AND SUBMIT PHOTOGRAPH ALONG WITH OTDR TEST RESULTS TO' THE ENGINEER.

