

**SPLICE ENCLOSURE
FOR SIGNAL INVENTORY #09-0195
AND CCTV-1
SHEET SCP 3**

FIBER OPTIC CABLE

COLOR CODE
TIA/EIA 598-A




- (1) BLUE (7) RED
- (2) ORANGE (8) BLACK
- (3) GREEN (9) YELLOW
- (4) BROWN (10) VIOLET
- (5) SLATE (11) ROSE
- (6) WHITE (12) AQUA

LEGEND

- C = CAP AND SEAL
- X = FUSION SPLICE INDIVIDUAL FIBER
- O = EXISTING SPLICE

BUFFER TUBE = EXPRESS ENTIRE BUFFER TUBE

SPLICE = SPLICE ENTIRE BUFFER TUBE COLOR TO COLOR

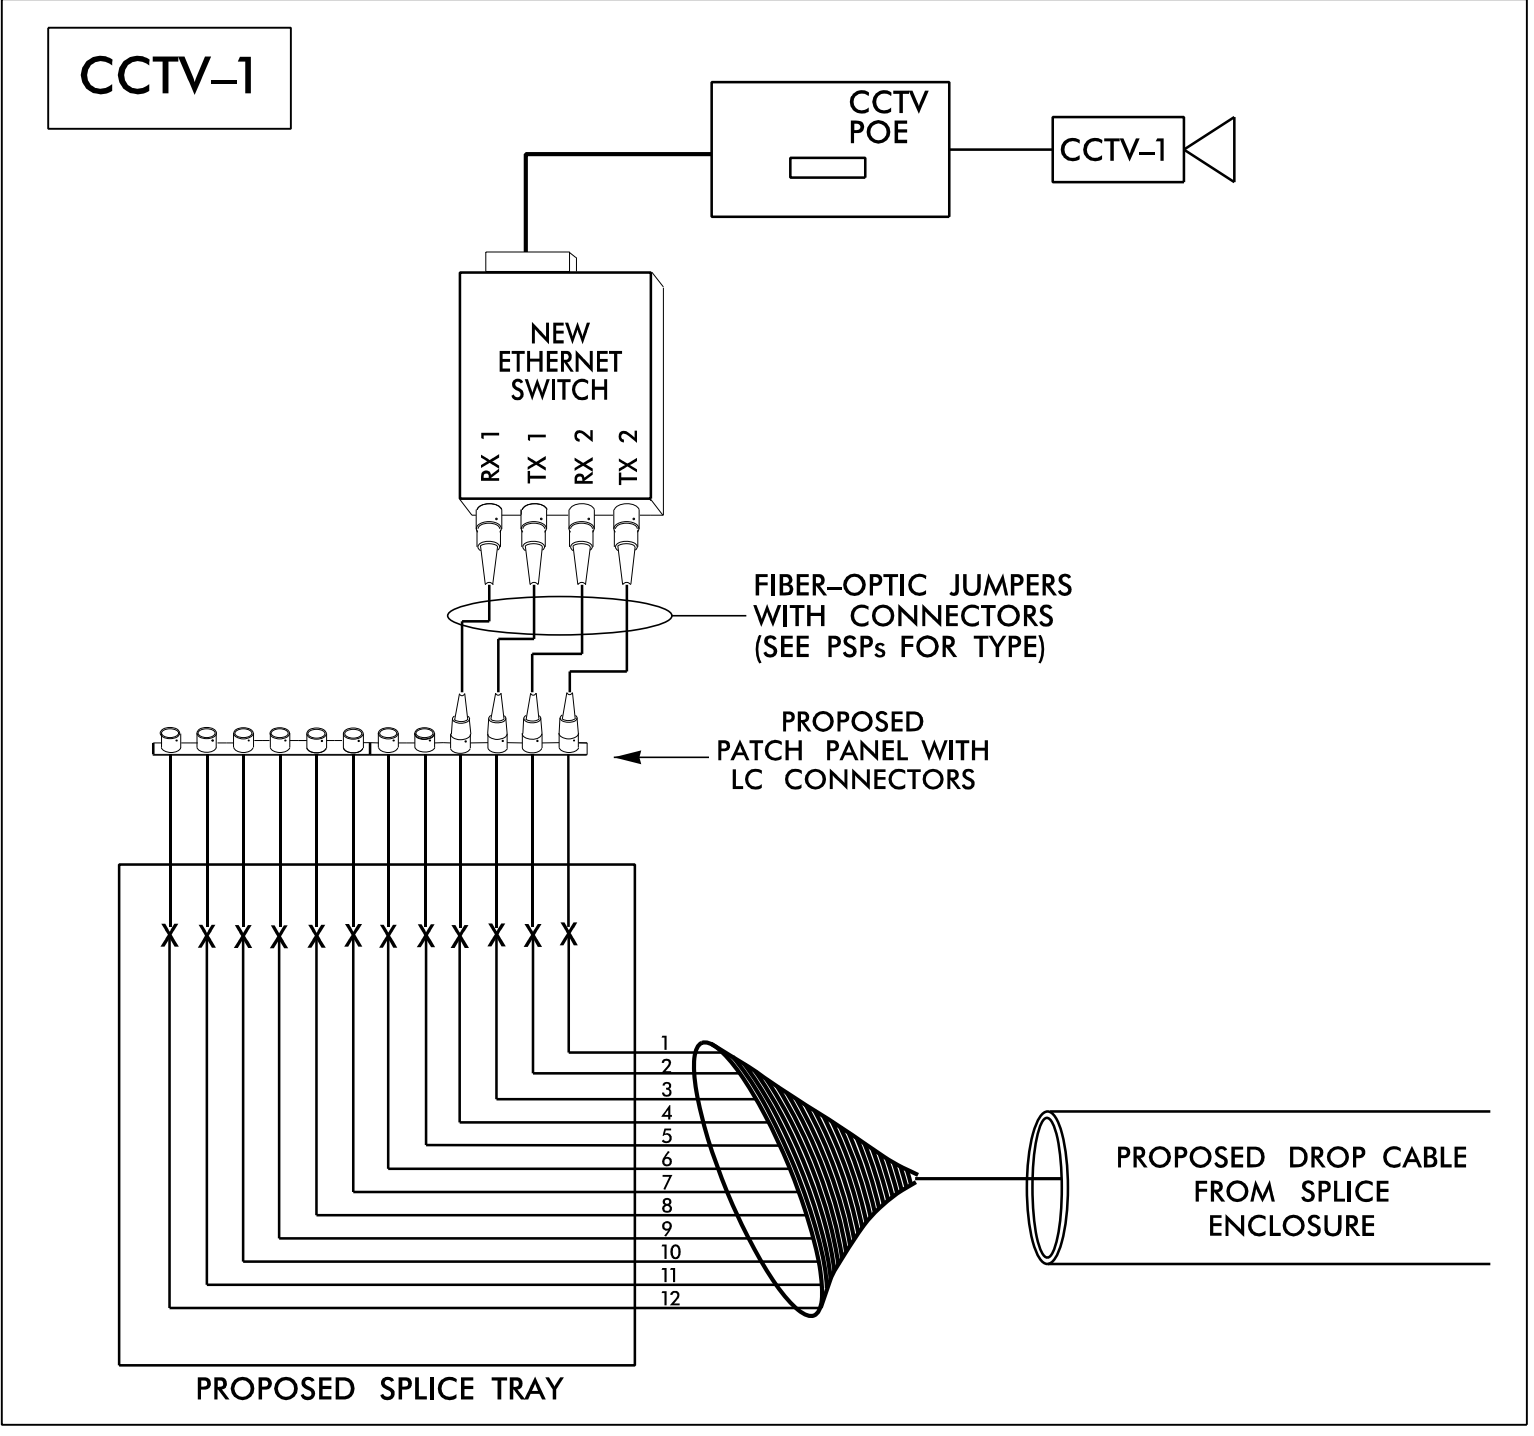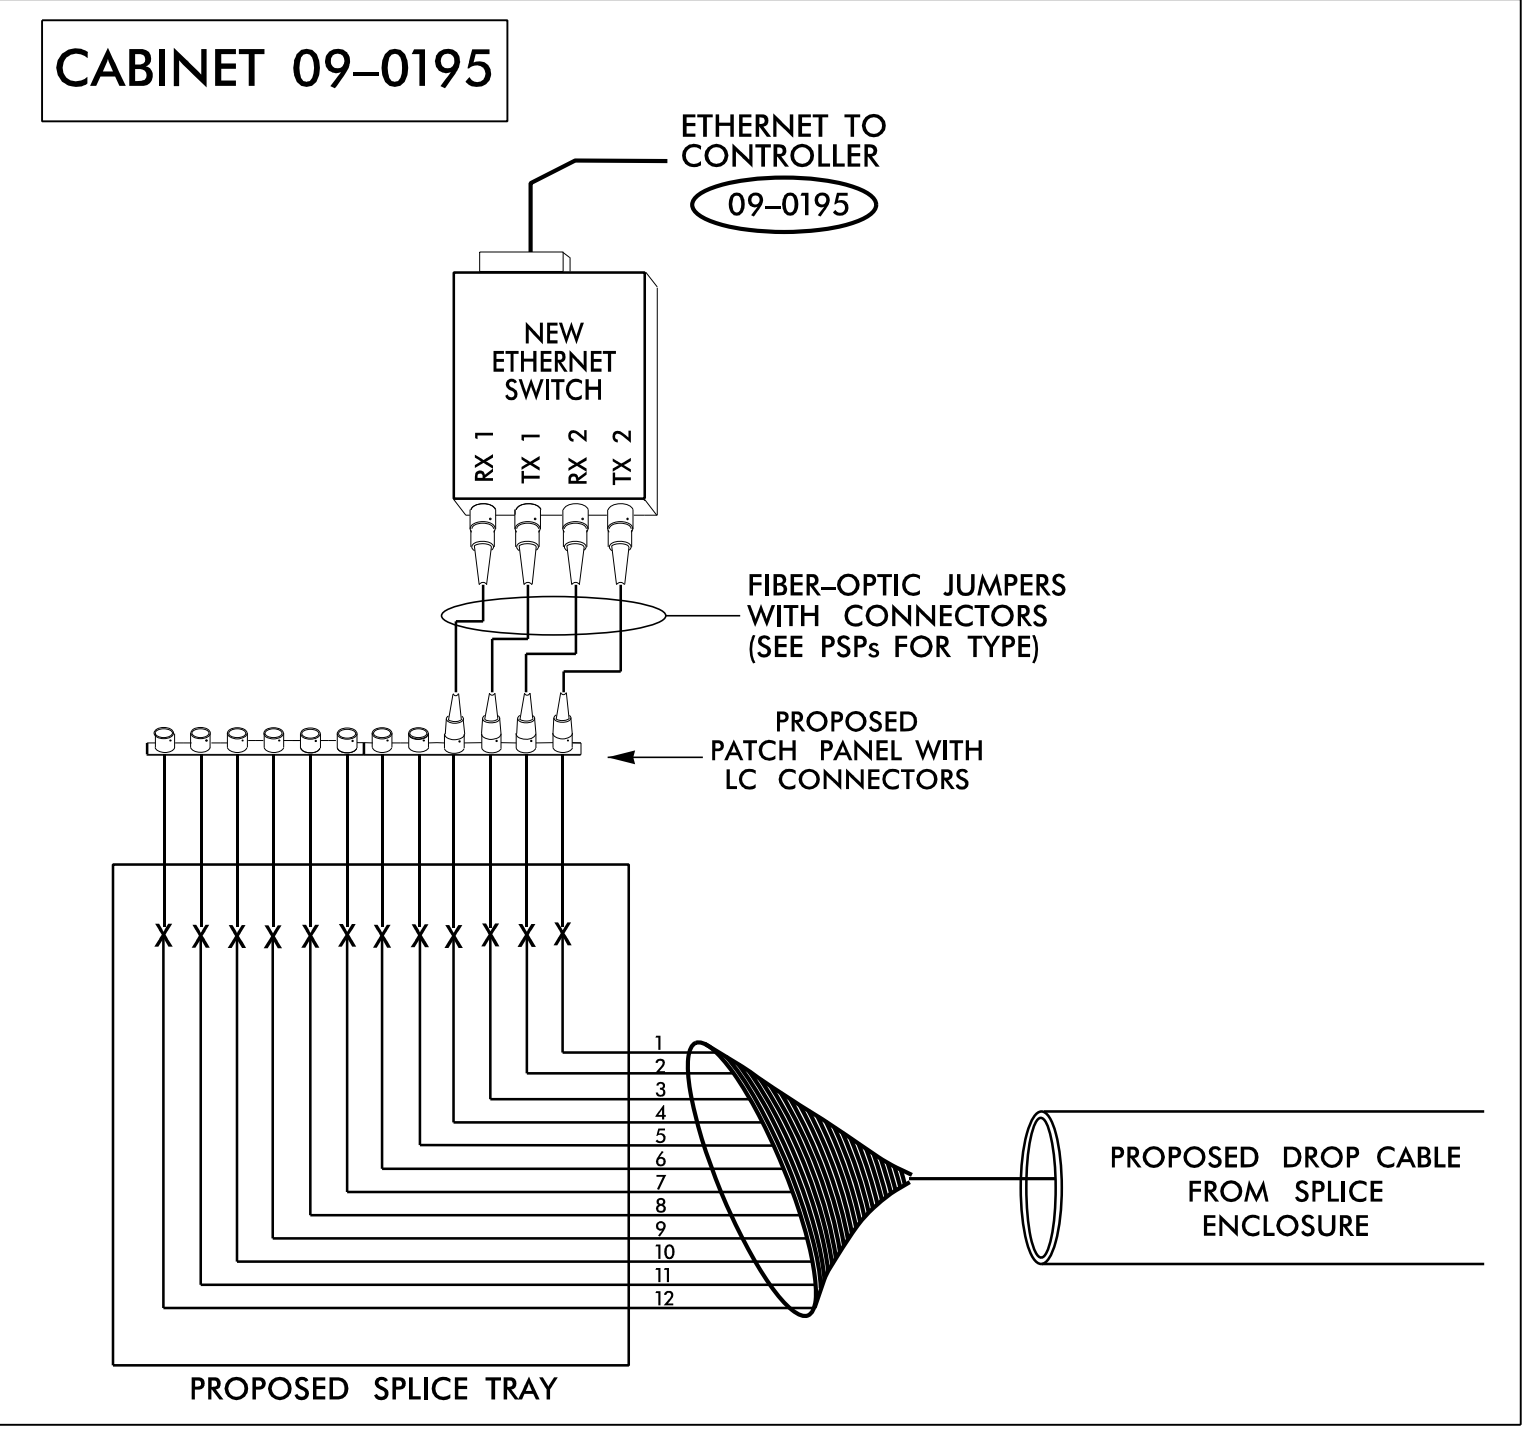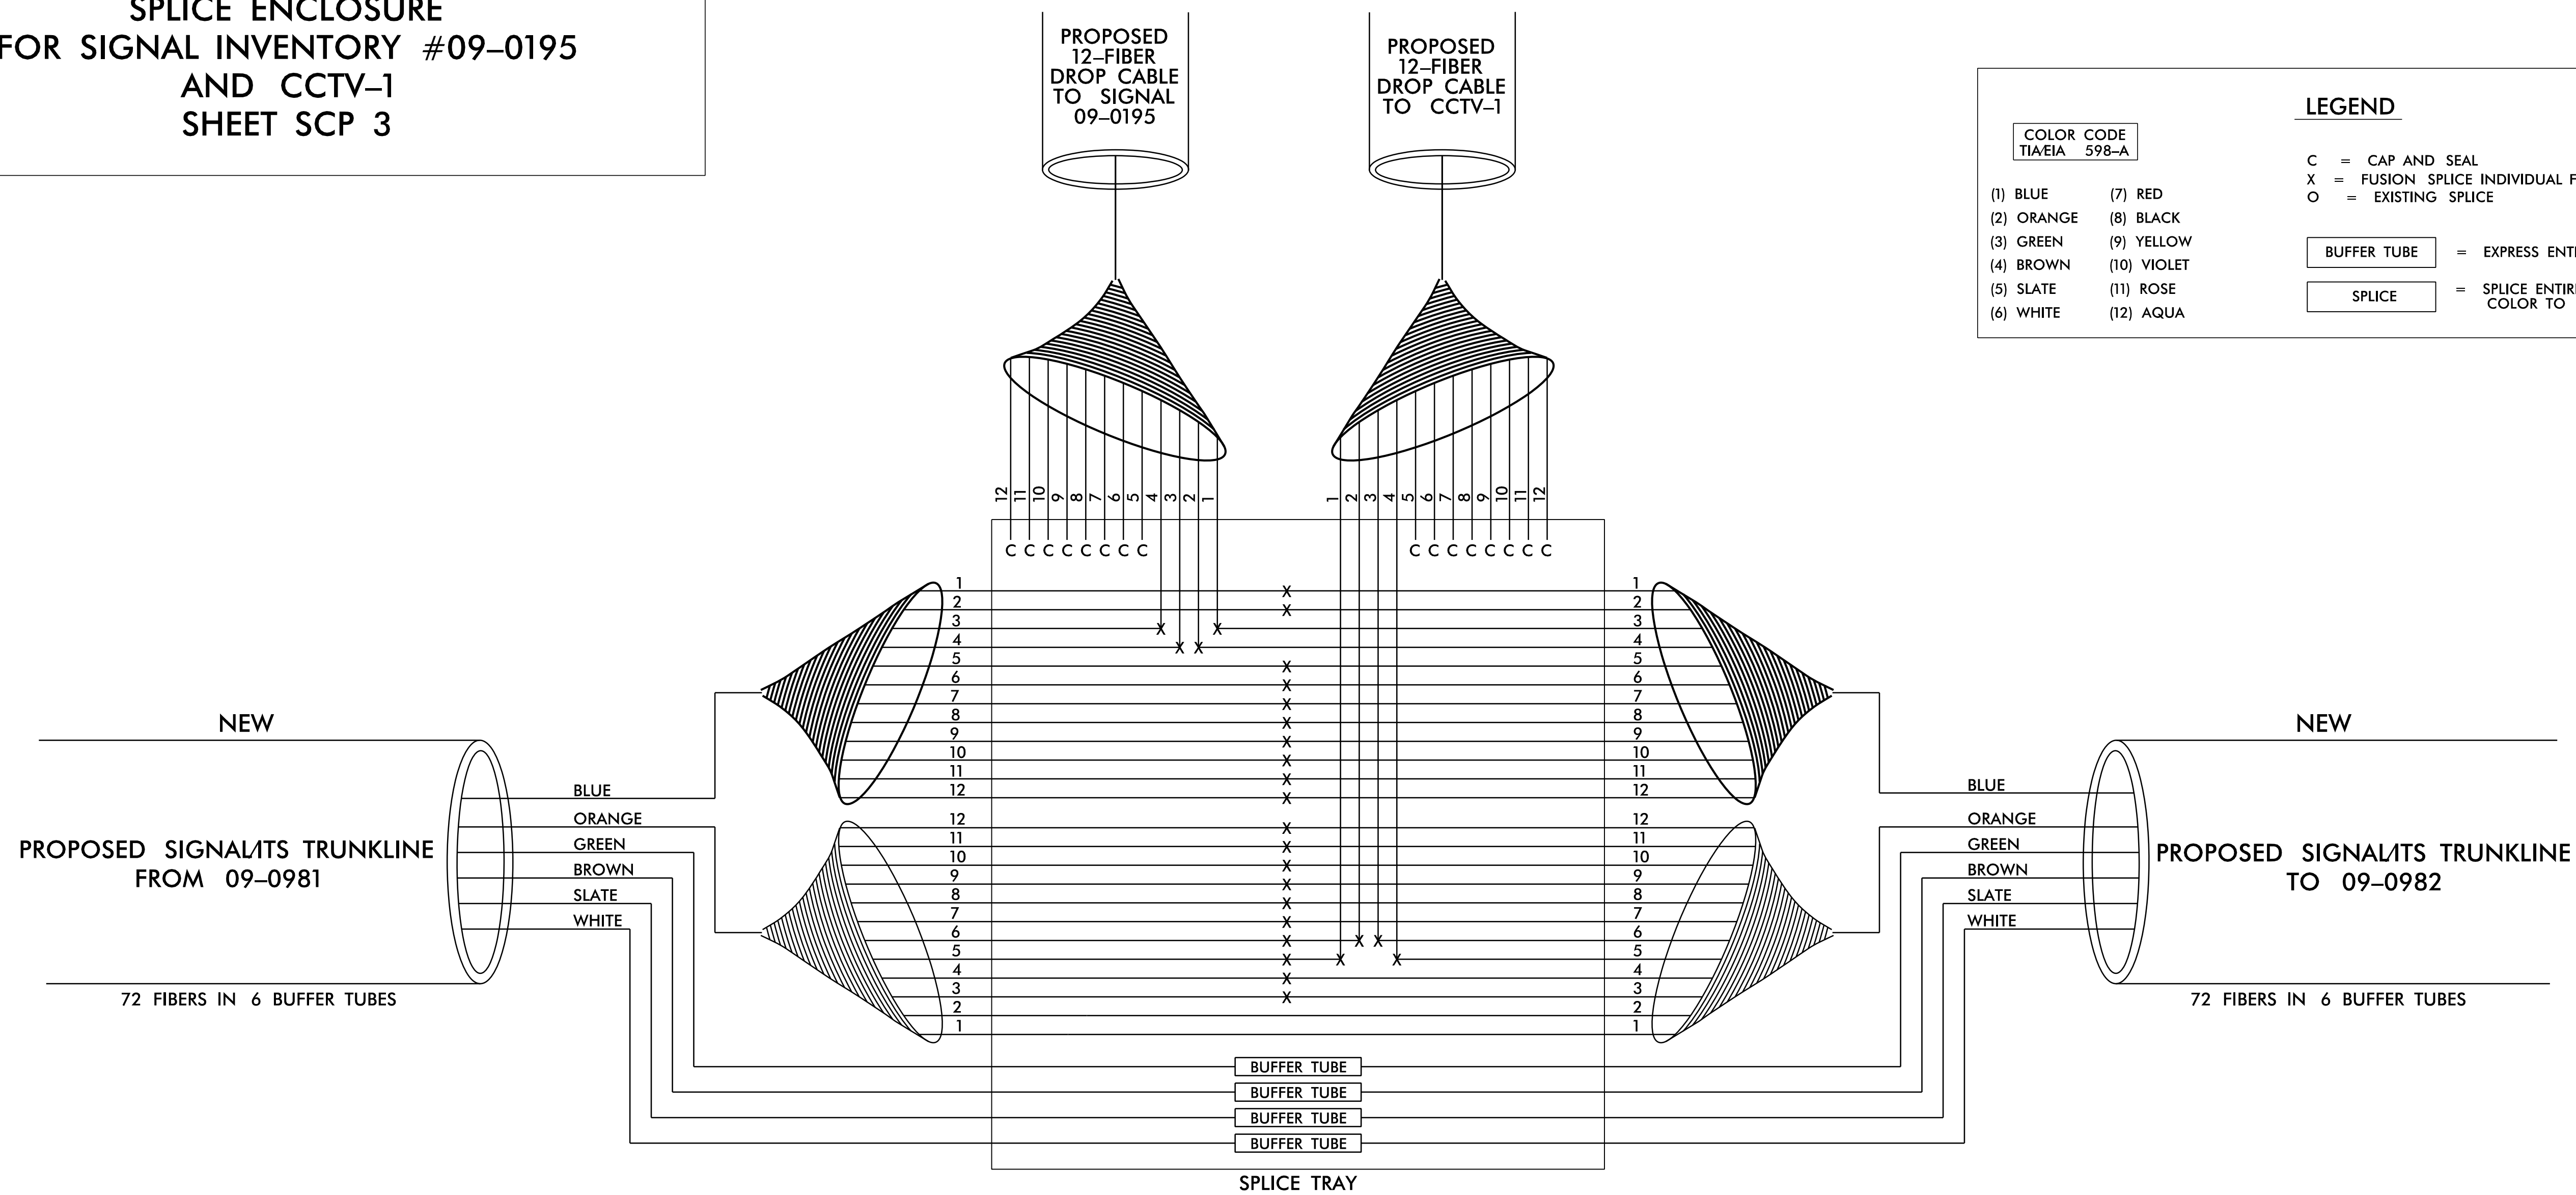

NOTES:

- FIBER INTERCONNECT CENTER RACKS ARE SCHEMATIC ONLY, ACTUAL EQUIPMENT FORM MAY VARY.
 - UNUSED FIBERS LEFT COILED AND STORED IN SPLICE TRAY.
 - UNUSED BUFFER TUBES LEFT COILED AND STORED IN SPLICE TRAY.
 - ETHERNET SWITCH TERMINATION CONFIGURATIONS ARE GENERIC. CONTRACTOR IS RESPONSIBLE FOR DETERMINING /ENSURING PROPER TERMINATION.
 - INCLUDE ON THE COVER OF EACH SPLICE TRAY THE FOLLOWING:
 - SPLICE
 - DATE
 - COMPANY NAME
 - NAME OF INDIVIDUAL PERFORMING THE SPLICING
- PRIOR TO INSTALLING THE COVER ON THE SPLICE TRAY, TAKE A DIGITAL PHOTOGRAPH SHOWING THE SPLICE TRAY AND INFORMATION SHOWN ABOVE (1-4) AND SUBMIT PHOTOGRAPH ALONG WITH OTRD TEST RESULTS TO THE ENGINEER.

**DOCUMENT NOT CONSIDERED FINAL
UNLESS ALL SIGNATURES COMPLETED**

RK&K
P: (919) 878-9560
8801 Six Forks Road, Forum 1, Suite 700
Raleigh, North Carolina 27615-3960
NC License No. F-0112
www.rkk.com
Responsive People | Creative Solutions

Prepared for the Offices of:
ENGINEERING PROFESSIONALS
250 N. Greenfield Pkwy., Garner, NC 27529

SPLICE DETAILS

Division 09 Forsyth County Winston-Salem/
Walkertown

PLAN DATE: February 2024 REVIEWED BY: Porter Erickson-Jones

PREPARED BY: Haylee Townsend REVIEWED BY:

REVISIONS	INIT.	DATE

SCALE: N/A

SEAL: NORTH CAROLINA PROFESSIONAL SEAL 056142 PORTER JONES

Signature: Porter Jones DATE: 2/12/2024

CADD Filename: _____

2/12/2024 R:\Projects\09-0195\09-0195.dgn W:\Jones