
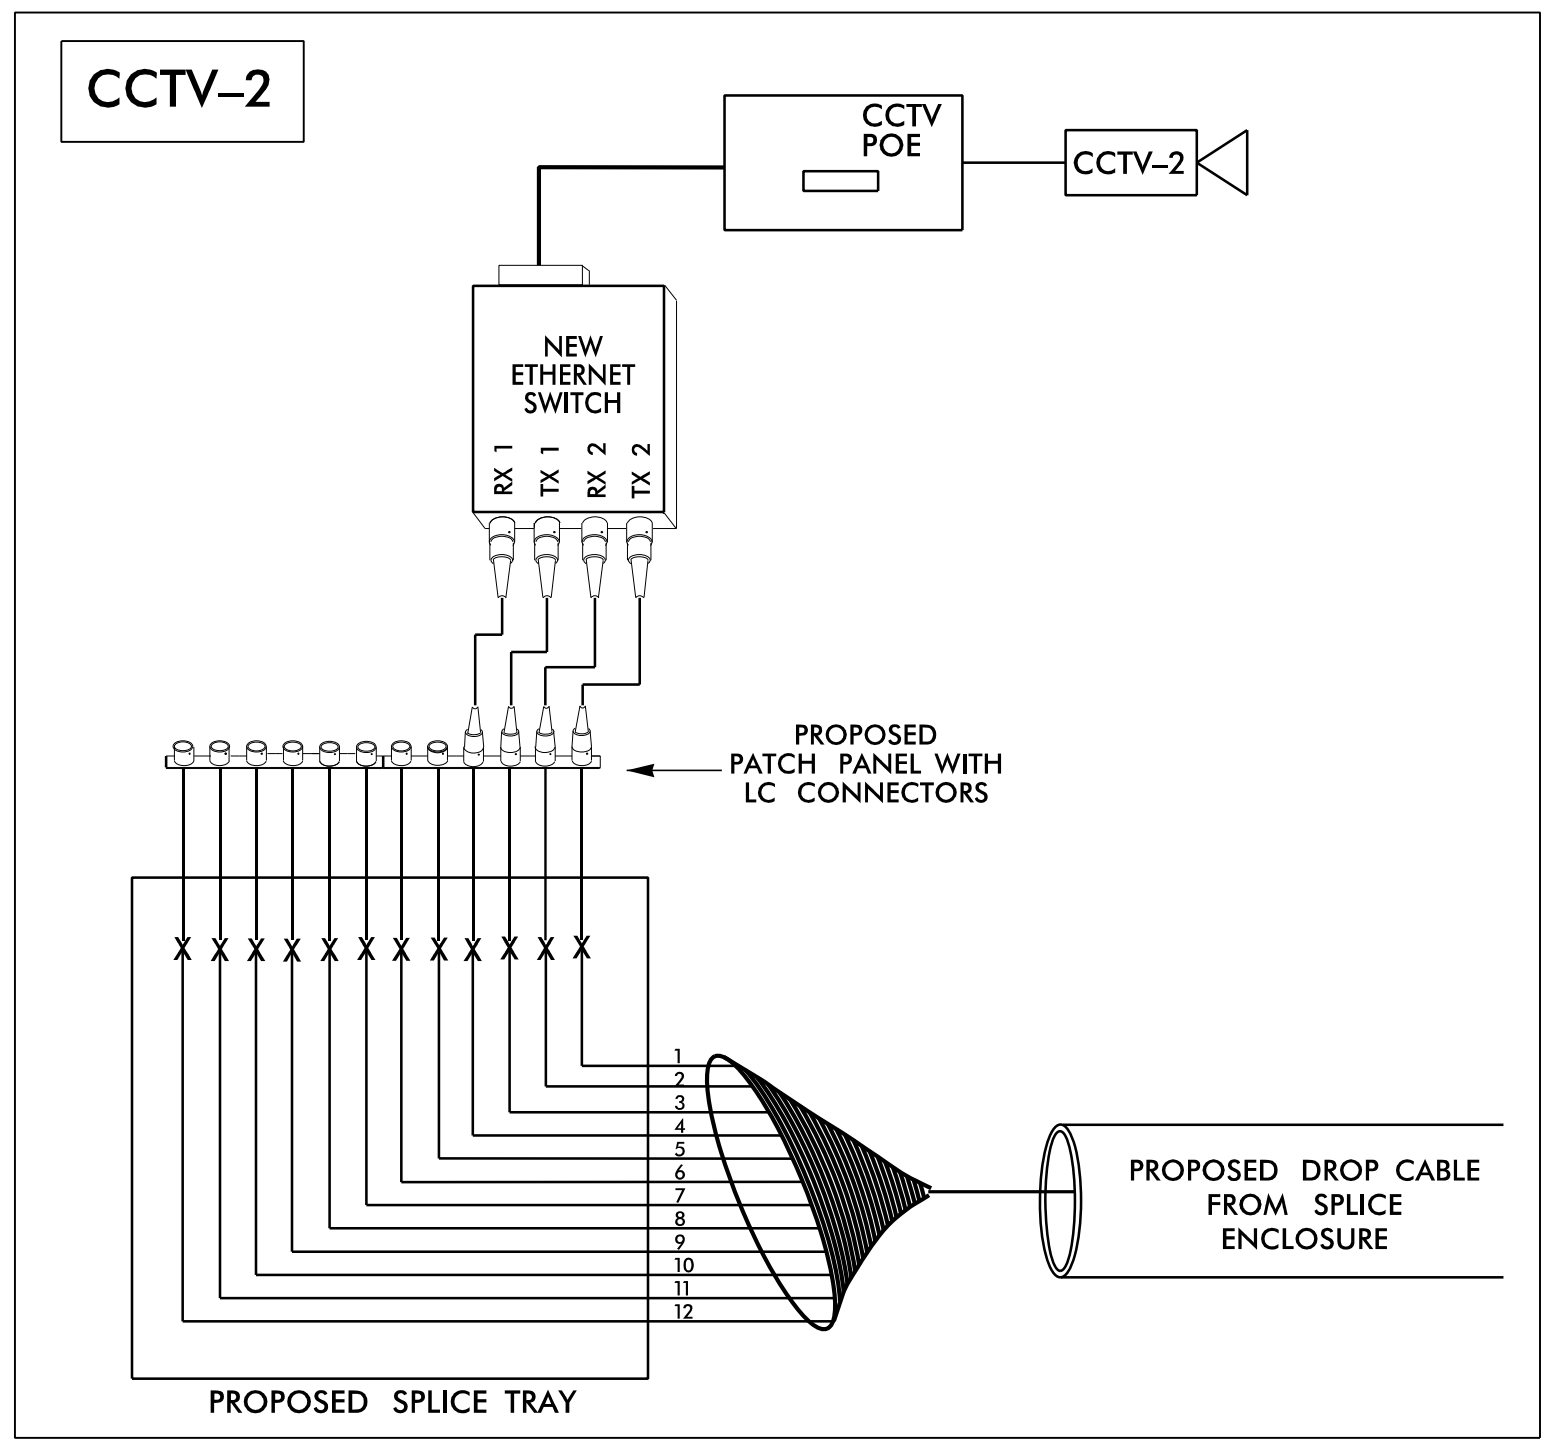
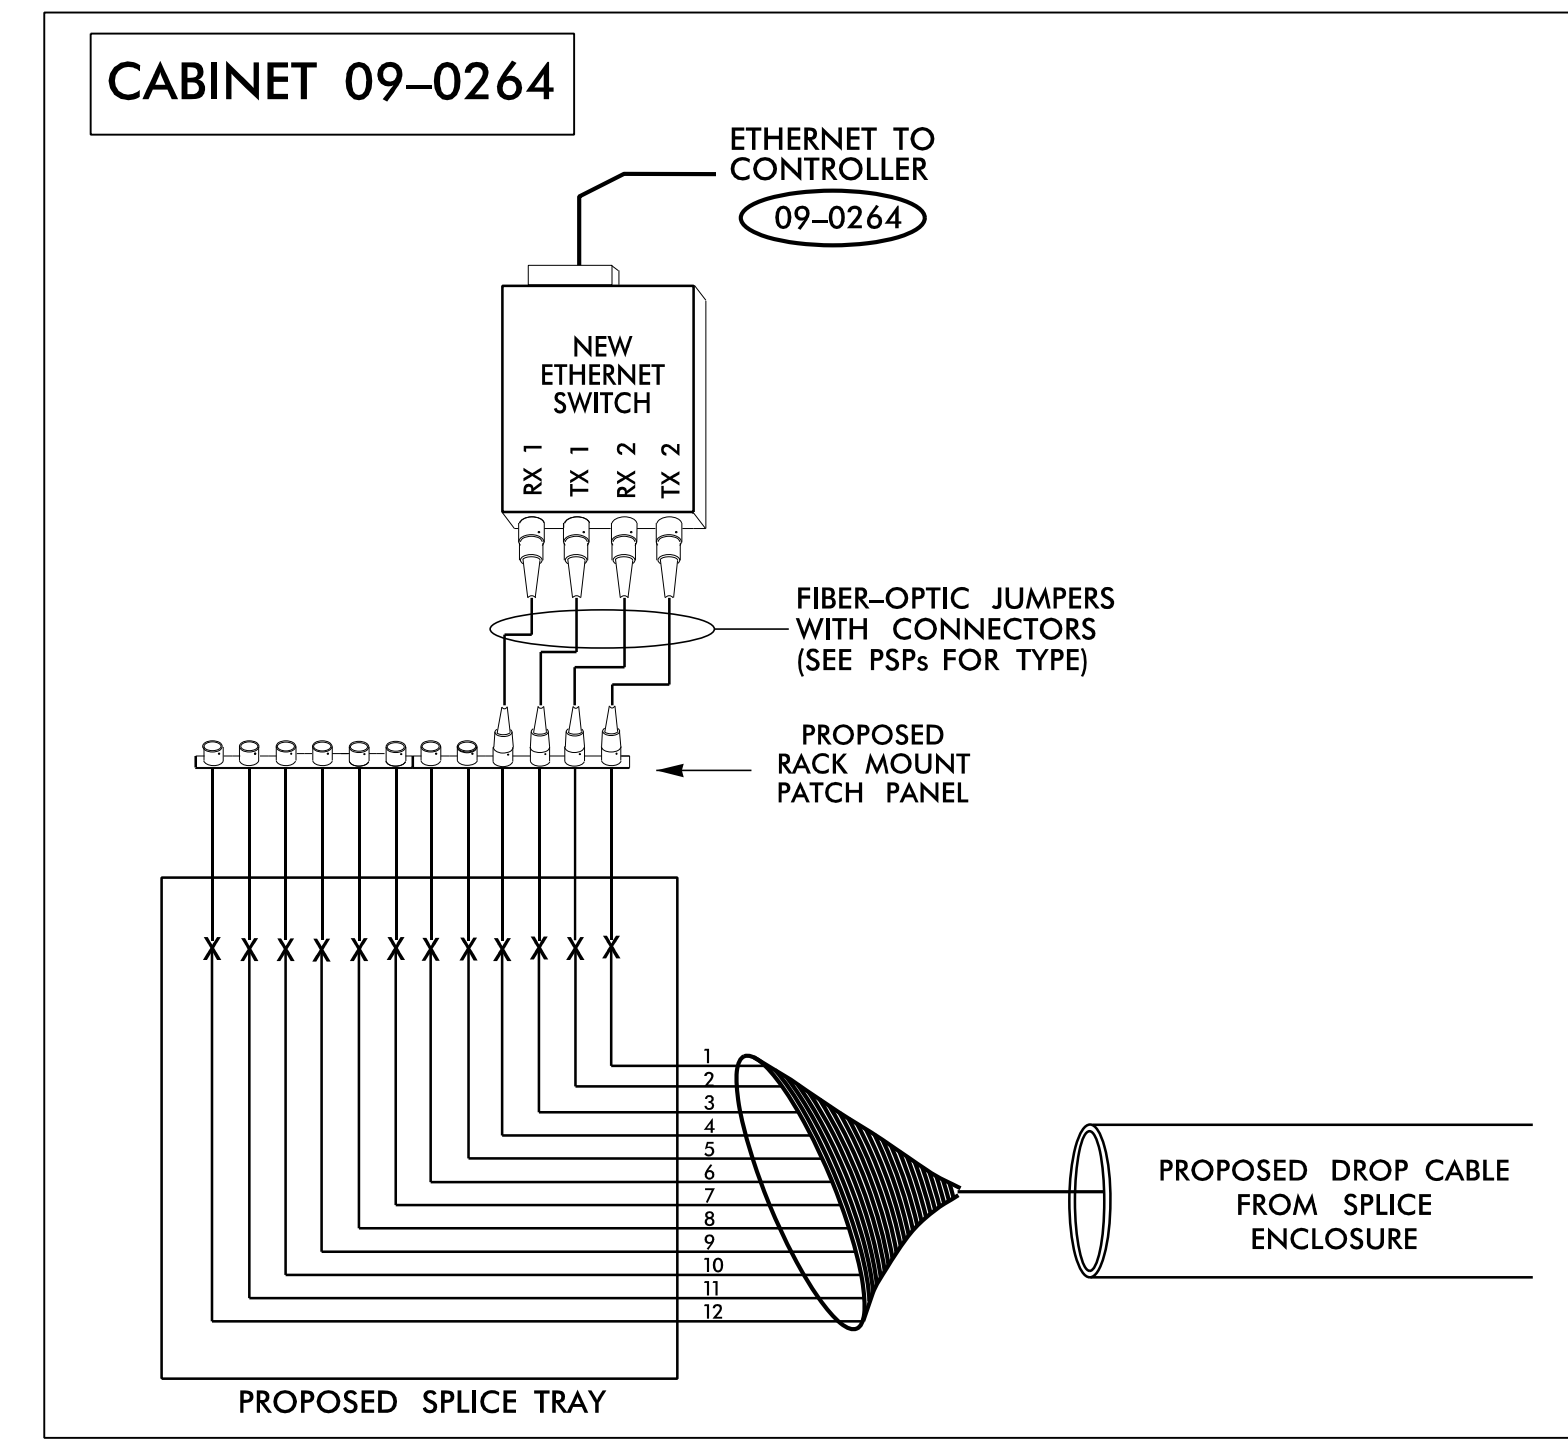


SPlice ENCLOSURE FOR SIGNAL INVENTORY #09-0264 AND CCTV-2 SHEET SCP 21

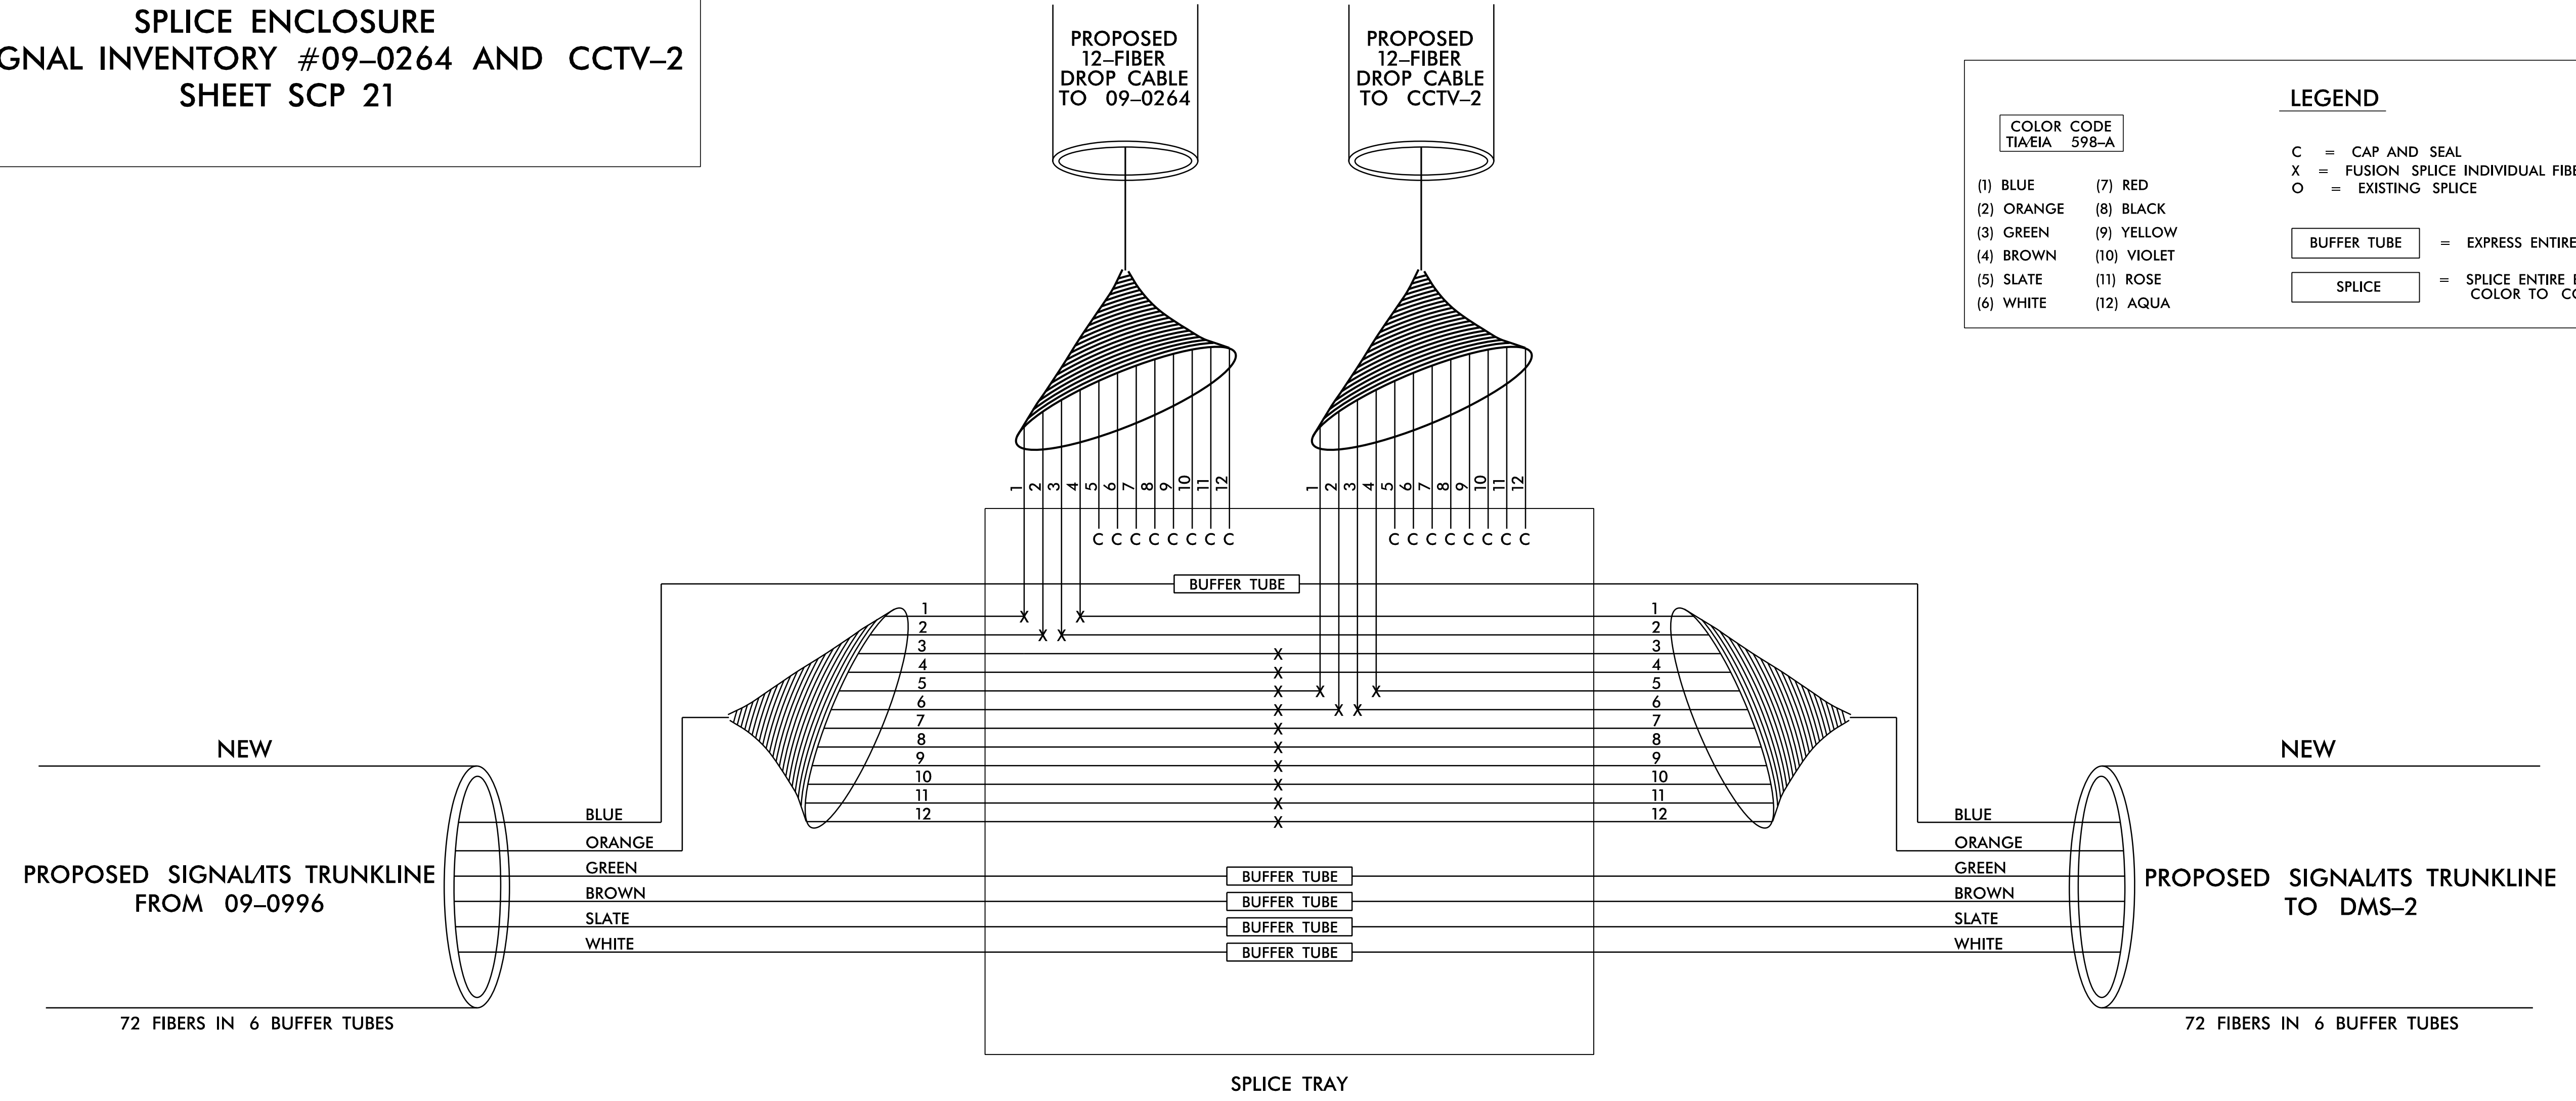

NOTES:

- FIBER INTERCONNECT CENTER RACKS ARE SCHEMATIC ONLY, ACTUAL EQUIPMENT FORM MAY VARY.
- UNUSED FIBERS LEFT COILED AND STORED IN SPlice TRAY.
- UNUSED BUFFER TUBES LEFT COILED AND STORED IN SPlice TRAY.
- ETHERNET SWITCH TERMINATION CONFIGURATIONS ARE GENERIC. CONTRACTOR IS RESPONSIBLE FOR DETERMINING /ENSURING PROPER TERMINATION.
- INCLUDE ON THE COVER OF EACH SPlice TRAY THE FOLLOWING:
(1) SPlice
(2) DATE
(3) COMPANY NAME
(4) NAME OF INDIVIDUAL PERFORMING THE SPlicing

PRIOR TO INSTALLING THE COVER ON THE SPlice TRAY, TAKE A DIGITAL PHOTOGRAPH SHOWING THE SPlice TRAY AND INFORMATION SHOWN ABOVE (1-4) AND SUBMIT PHOTOGRAPH ALONG WITH OTRD TEST RESULTS TO THE ENGINEER.

DOCUMENT NOT CONSIDERED FINAL UNLESS ALL SIGNATURES COMPLETED

RK&K
P: (919) 878-9560
8801 Six Forks Road, Forum 1, Suite 700
Raleigh, North Carolina 27615-3960
NC License No. F-0112
www.rkk.com
Responsive People | Creative Solutions

Prepared for the Offices of:
NORTH CAROLINA DEPARTMENT OF TRANSPORTATION

SPlice DETAILS

Division 09 Forsyth County Winston-Salem/Walkertown
PLAN DATE: February 2024 REVIEWED BY: Porter Erickson-Jones
PREPARED BY: Haylee Townsend REVIEWED BY:

REVISIONS	INIT.	DATE

SCALE: N/A

DocuSigned by:
Porter Jones
056142
2/12/2024
CADD Filename:

2/12/2024 R:\Projects\cns\gn\09-0264\09-0264-SCP-21.dgn Detail.s.dgn