

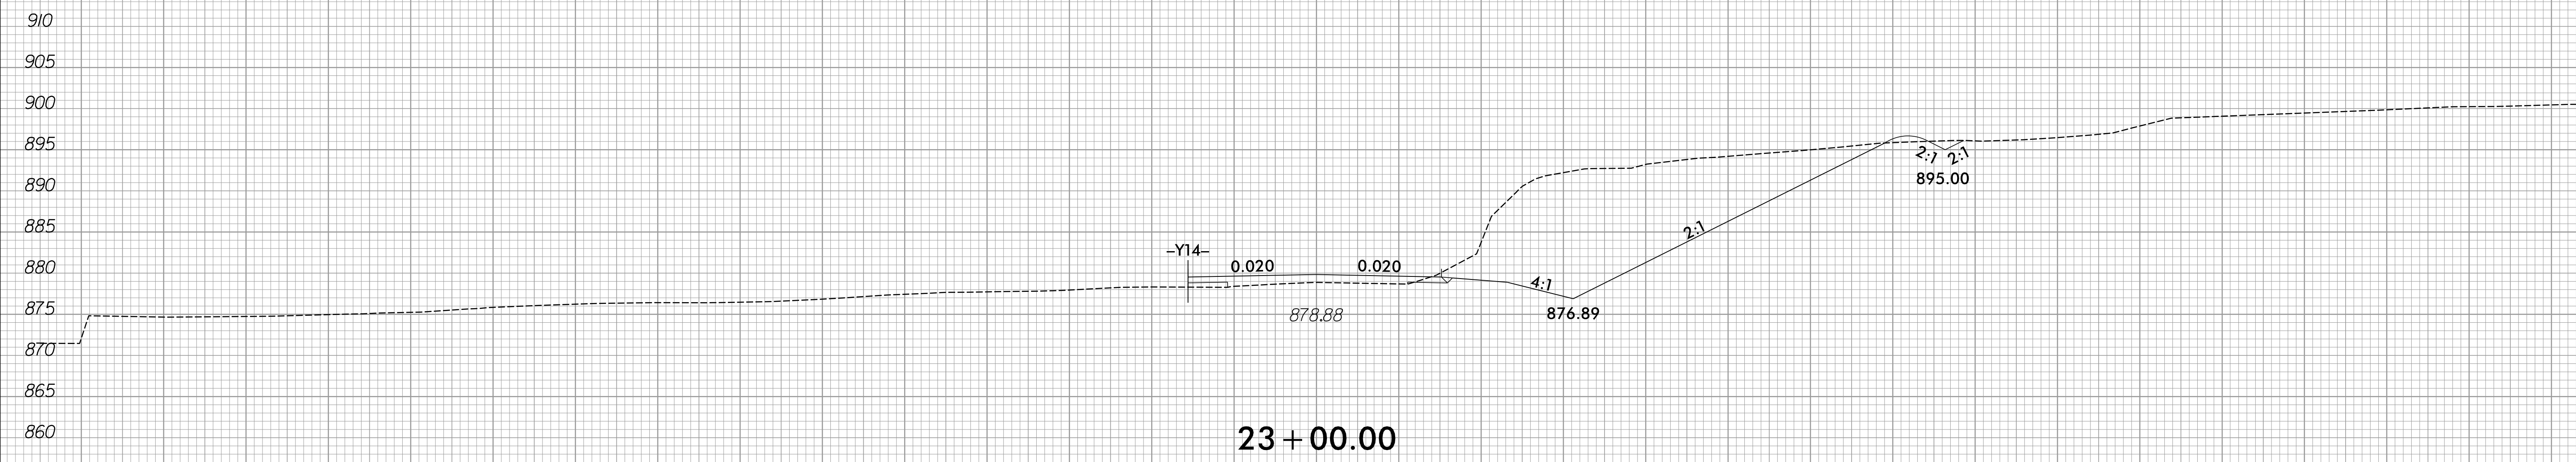


6/23/16

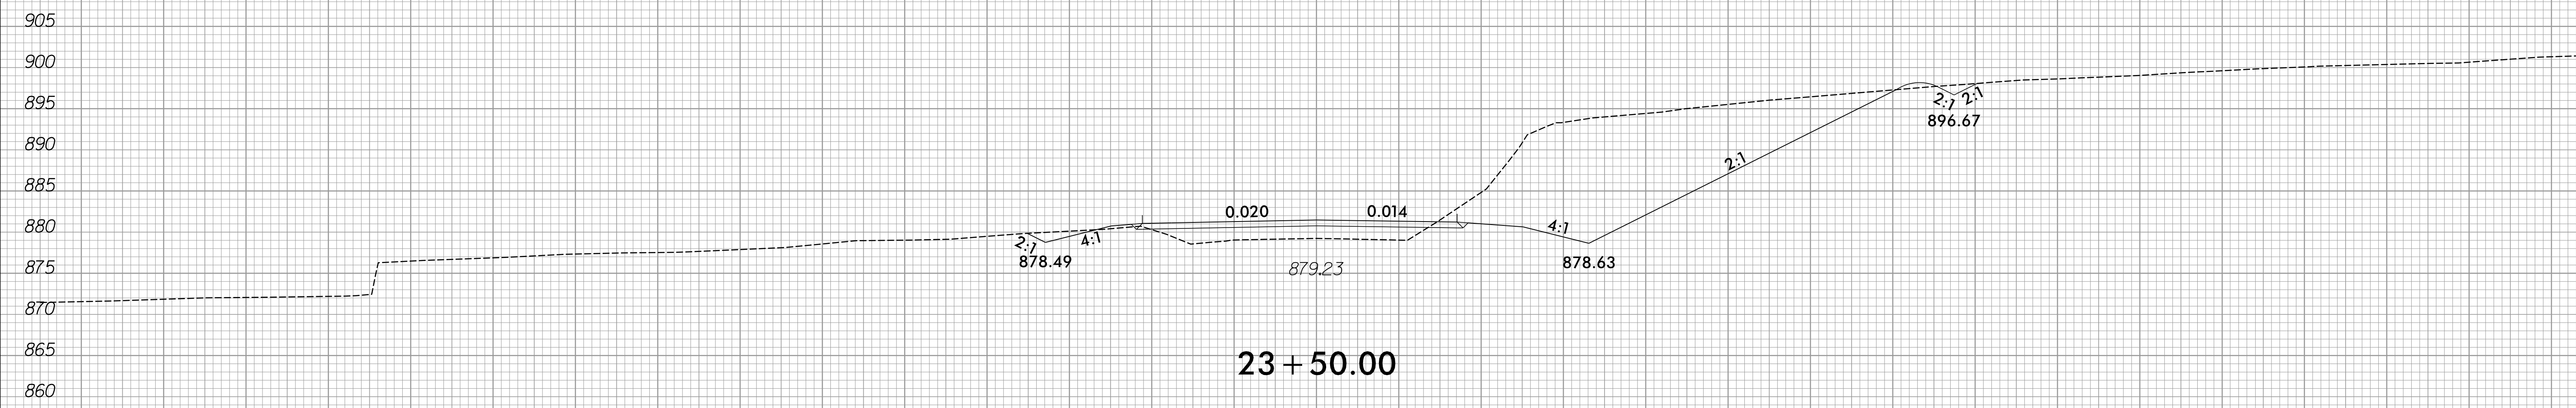

PROJ. REFERENCE NO. R-2577A	SHEET NO. X-295
--------------------------------	--------------------

150 140 130 120 110 100 90 80 70 60 50 40 30 20 10 0 10 20 30 40 50 60 70 80 90 100 110 120 130 140 150

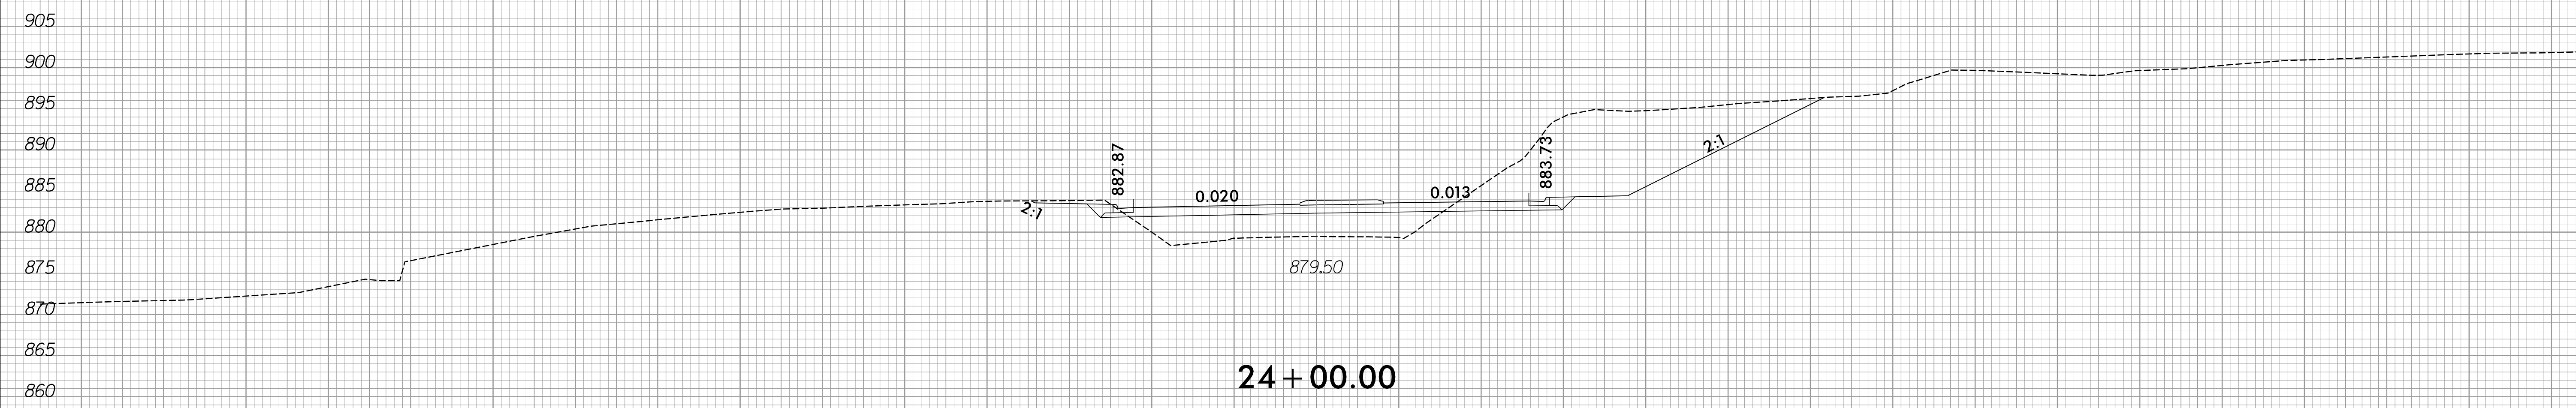

150 140 130 120 110 100 90 80 70 60 50 40 30 20 10 0 10 20 30 40 50 60 70 80 90 100 110 120 130 140 150

12/2/2023
R:\Roadway\XSC\R-2577A_Rdwy_xpl_Y12.dgn
amc@peter-son

-Y12-