
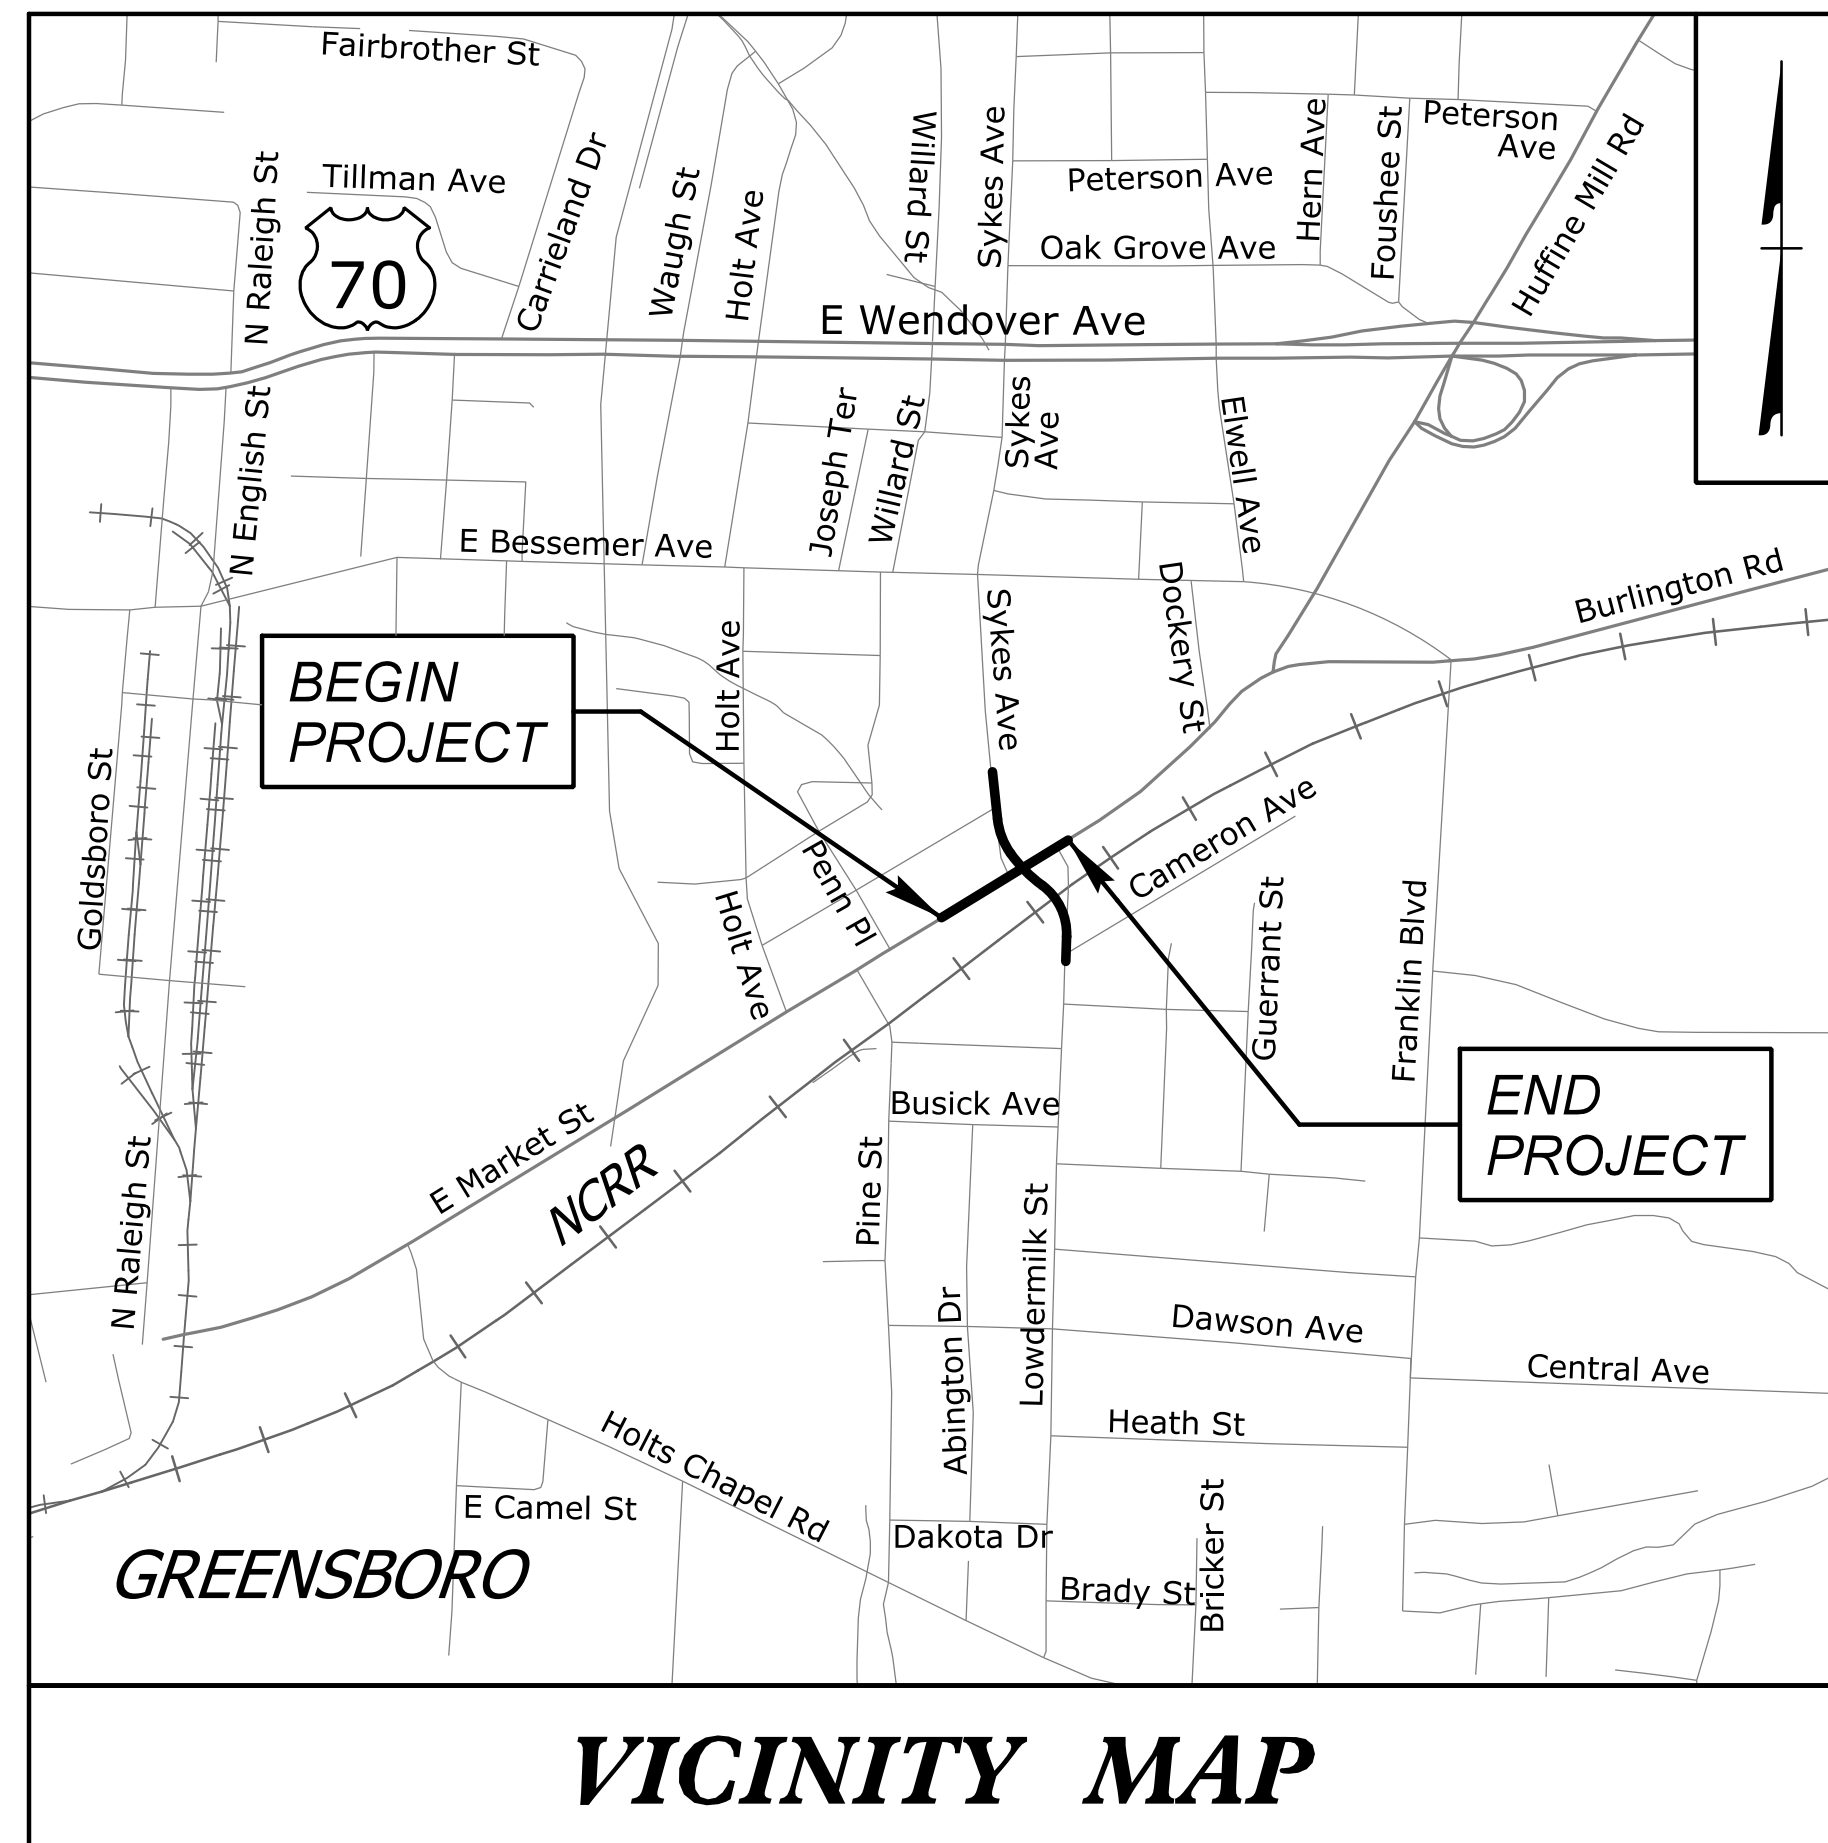


STATE OF NORTH CAROLINA RAIL DIVISION

TRANSPORTATION MANAGEMENT PLAN

GUILFORD COUNTY

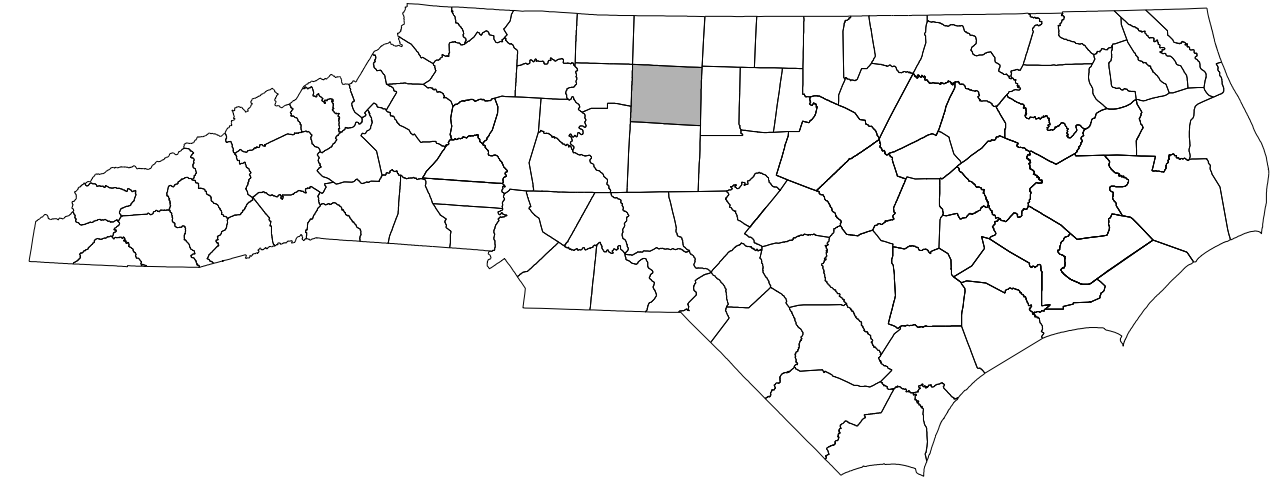

LOCATION: MARKET STREET FROM PINE STREET TO LOWDERMILK STREET

INDEX OF SHEETS


SHEET NO.	TITLE
TMP-1	TITLE SHEET, VICINITY MAP AND INDEX OF SHEETS
TMP-1A	ROADWAY STANDARD DRAWINGS AND LEGEND
TMP-1B	TRANSPORTATION OPERATIONS PLAN: (MANAGEMENT STRATEGIES, GENERAL NOTES AND LOCAL NOTES)
TMP-2	SPECIAL SIGN DESIGN
TMP-3	TEMPORARY TRAFFIC CONTROL PHASING
TMP-4	TEMPORARY TRAFFIC CONTROL PHASE I DETAIL
TMP-5	TEMPORARY TRAFFIC CONTROL PHASE II DETAIL
TMP-6	TEMPORARY TRAFFIC CONTROL PHASE III DETAIL
TMP-7	TEMPORARY TRAFFIC CONTROL PHASE IV OFFSITE DETOUR ROUTE
TMP-8	TEMPORARY TRAFFIC CONTROL PHASE IV DETAIL
TMP-9	TEMPORARY TRAFFIC CONTROL PHASE V DETAIL

SHEET NO.
TMP-1

Y-4807B

TIP PROJECT:

DOCUMENT NOT CONSIDERED FINAL
UNLESS ALL SIGNATURES COMPLETED

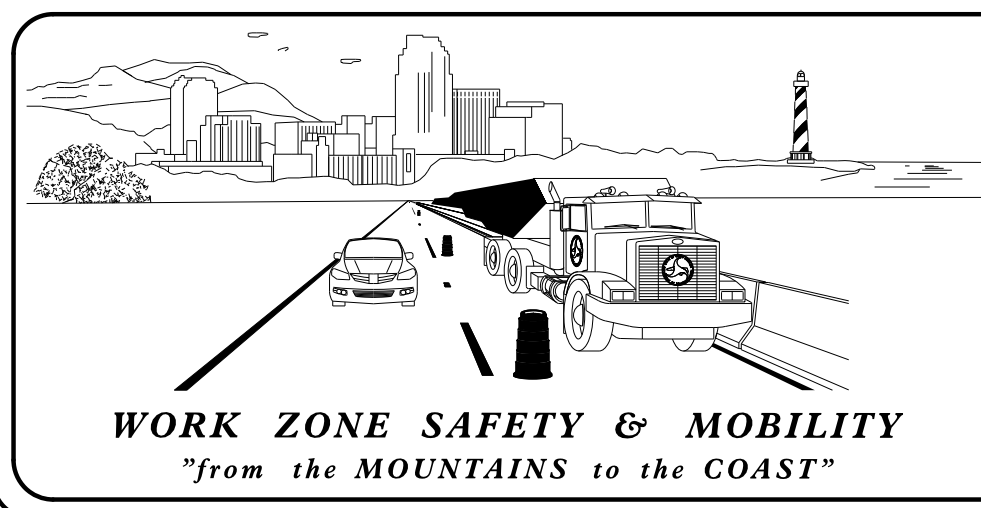

PLANS PREPARED BY:


NIKKI T. HONEYCUTT, PE
TRAFFIC CONTROL PROJECT ENGINEER

MAAMOON K. ABDELAZIZ
TRAFFIC CONTROL DESIGNER

NCDOT CONTACTS:

JOSEPH HUMMER, PE
PROJECT ENGINEER

PROJECT DESIGN ENGINEER

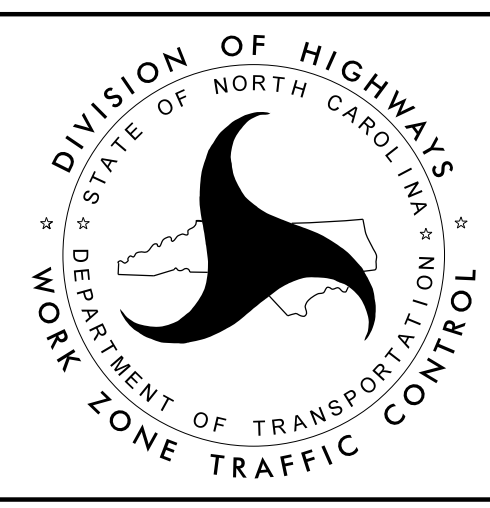

stv STV Engineers, Inc.
900 West Trade St., Suite 715
Charlotte, NC 28202
NC License Number F-0991

APPROVED: _____

DATE: 3/6/2024

SEAL

3/5/2024
c:\projects\trcficcontrol\top\top\shf\4807B_TMP_sht-01.dgn
mabdelaziz