


TIP PROJECT: Y-4807B

T.I.P. NO.	SHEET NO.
Y-4807B	UC-1

100% PLANS

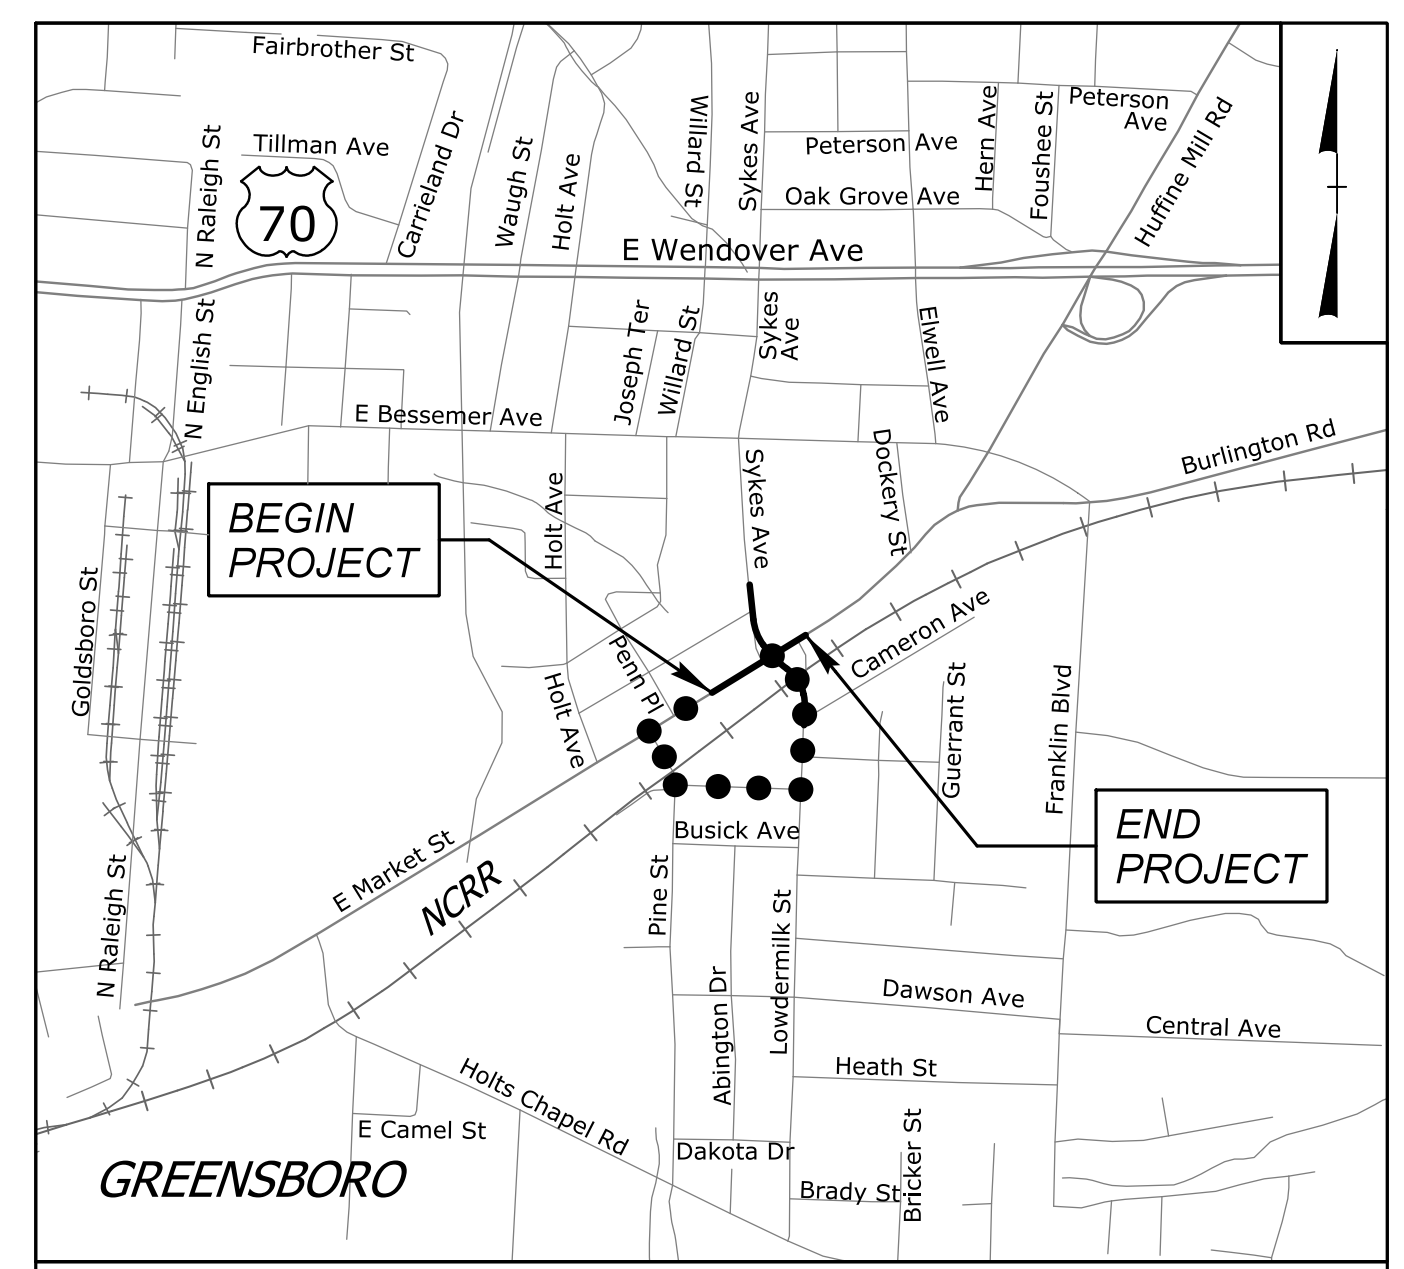

DETOUR ROUTE **VICINITY MAP** N.T.S.



**CONSTRUCTION INSPECTION
REQUIRED FOR W/L INSTALLATION.
CALL (336) 373-2377 TO SCHEDULE
AN INSPECTOR.**

STATE OF NORTH CAROLINA RAIL DIVISION


UTILITY CONSTRUCTION PLANS GUILFORD COUNTY

**LOCATION: RAILWAY-HIGHWAY CROSSING CLOSURE AT PINE STREET AND NCRR
CROSSING 722 957L & 722 958T IN GREENSBORO**

TYPE OF WORK: WATER LINE RELOCATION

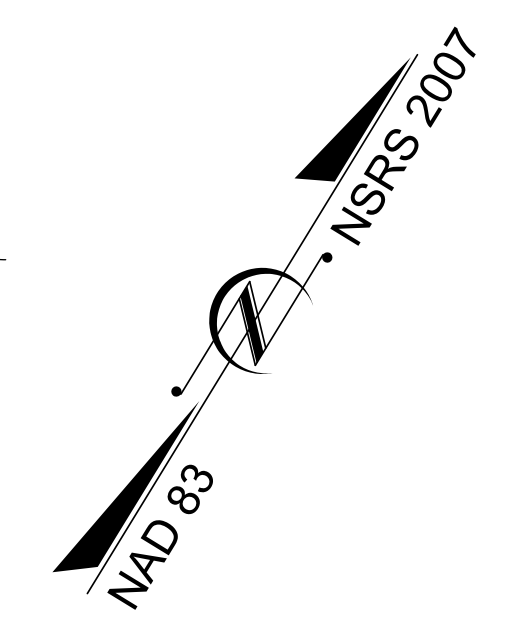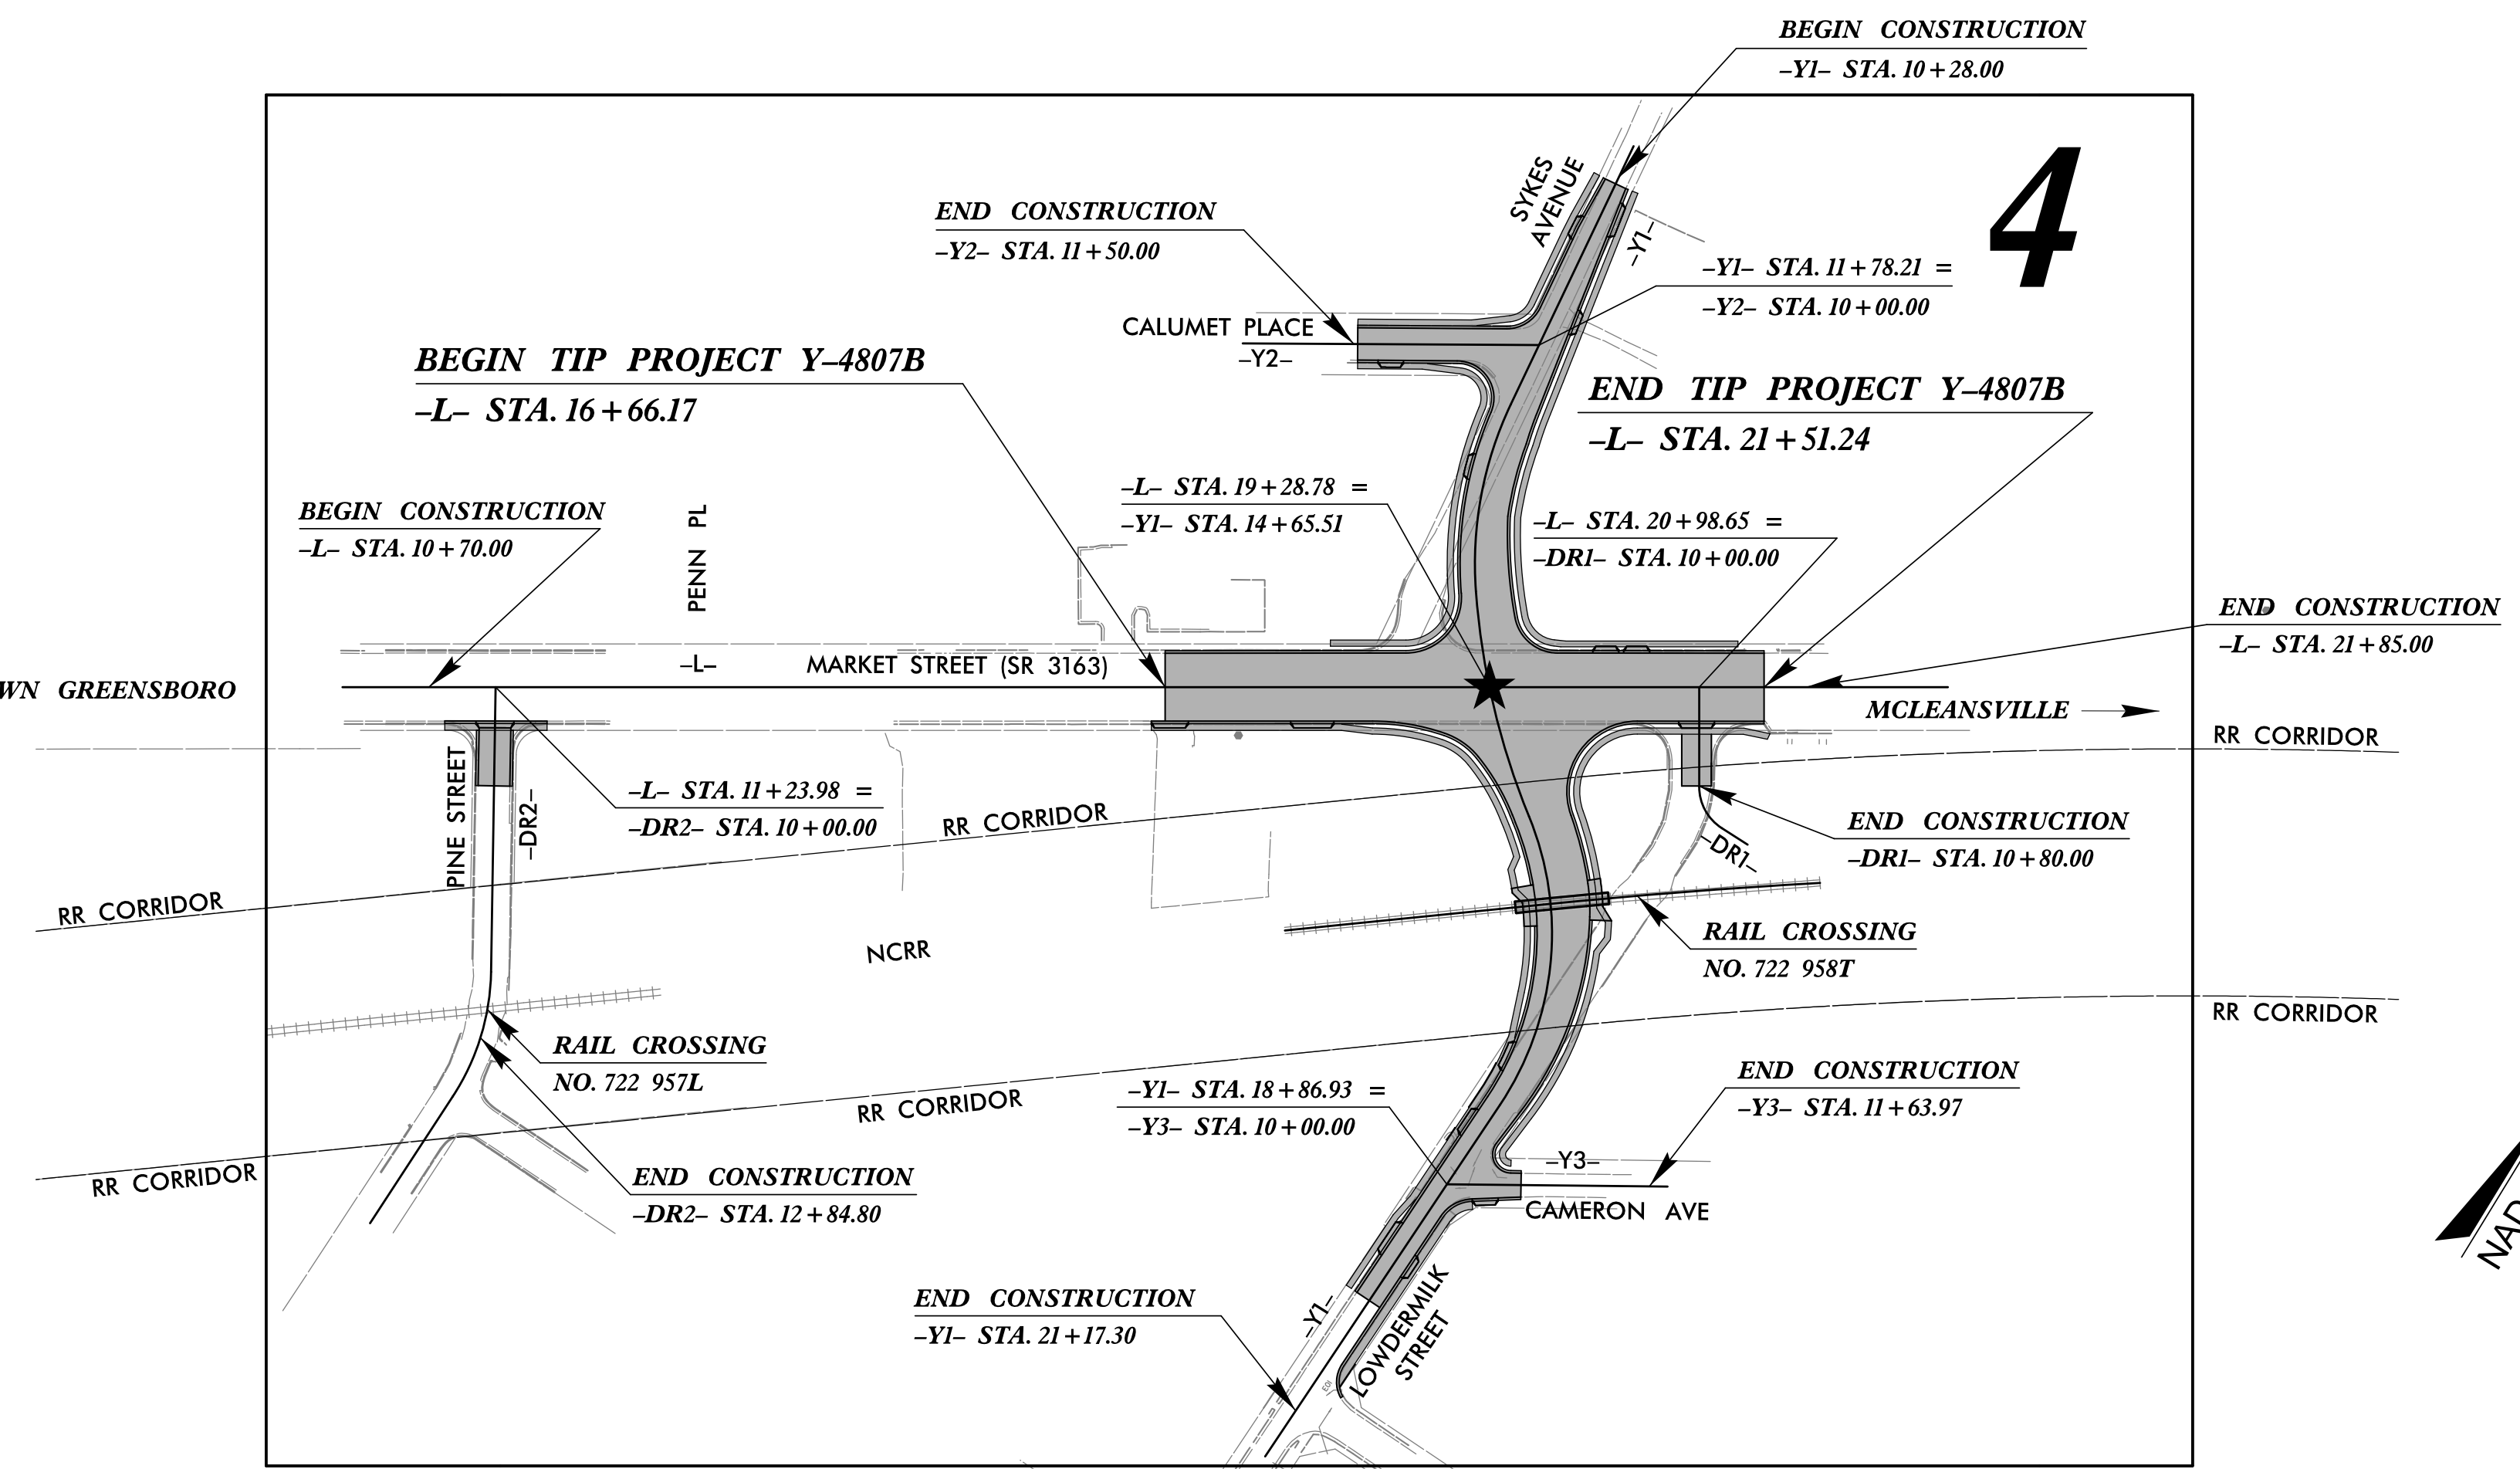


DOCUMENT NOT CONSIDERED FINAL
UNTIL ALL SIGNATURES ARE COMPLETED

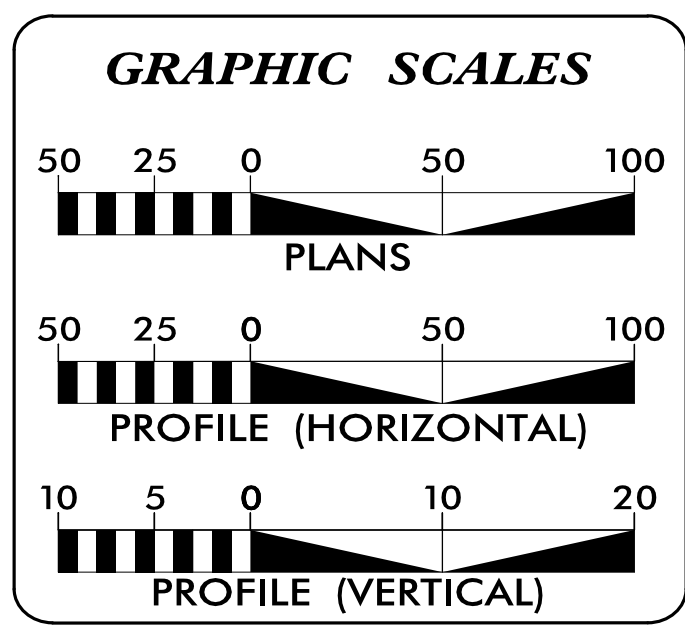

SHEET NO.:	DESCRIPTION:
UC-1	TITLE SHEET
UC-2	UTILITY SYMBOLOGY
UC-3	NOTES
UC-3A THRU UC-3C	DETAILS
UC-4	UTILITY CONSTRUCTION SHEET
UC-5	PROFILE SHEET

WATER AND SEWER OWNERS ON PROJECT	
(A) CITY OF GREENSBORO	
<u>JOHN FERSNER, P.E.</u>	OWNER CONTACT #1
<u>BRIAN BOYD</u>	OWNER CONTACT #2

PREPARED IN THE OFFICE OF	
stv STV Engineers, Inc. 900 West Trade St., Suite 715 Charlotte, NC 28202 NC License Number F-0991	
<u>NIKKI T. HONEYCUTT, P.E.</u>	CONSULTANT CONTACT #1
<u>ABBEY B. SWEENEY, P.E.</u>	CONSULTANT CONTACT #2
_____	CONSULTANT CONTACT #3

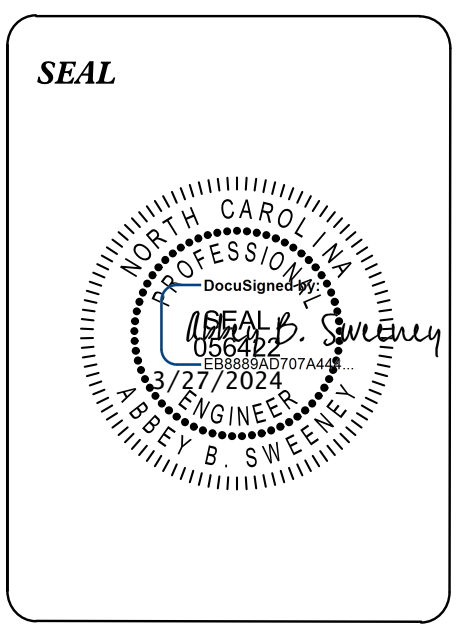

DIVISION OF HIGHWAYS UTILITIES UNIT	
1555 MAIL SERVICES CENTER RALEIGH, NC 27699-1555 PHONE (919) 707-6690 FAX (919) 250-4151	
<u>C. DAYTON MARTIN, III</u>	REGIONAL UTILITY COORDINATOR
<u>ALI KOUCHEKI, P.E.</u>	UTILITIES REGIONAL ENGINEER
<u>DOUG JOYNER</u>	SENIOR UTILITIES ENGINEER
_____	SENIOR UTILITIES COORDINATOR