

5/28/24


SCALE: 1" = 50' HORIZONTAL
1" = 10' VERTICAL

-WLA-

SENSITIVE INFORMATION
Not to be copied or distributed
without the express written
permission of the
City of Greensboro

EXHIBIT A


AGREEMENT PLANS

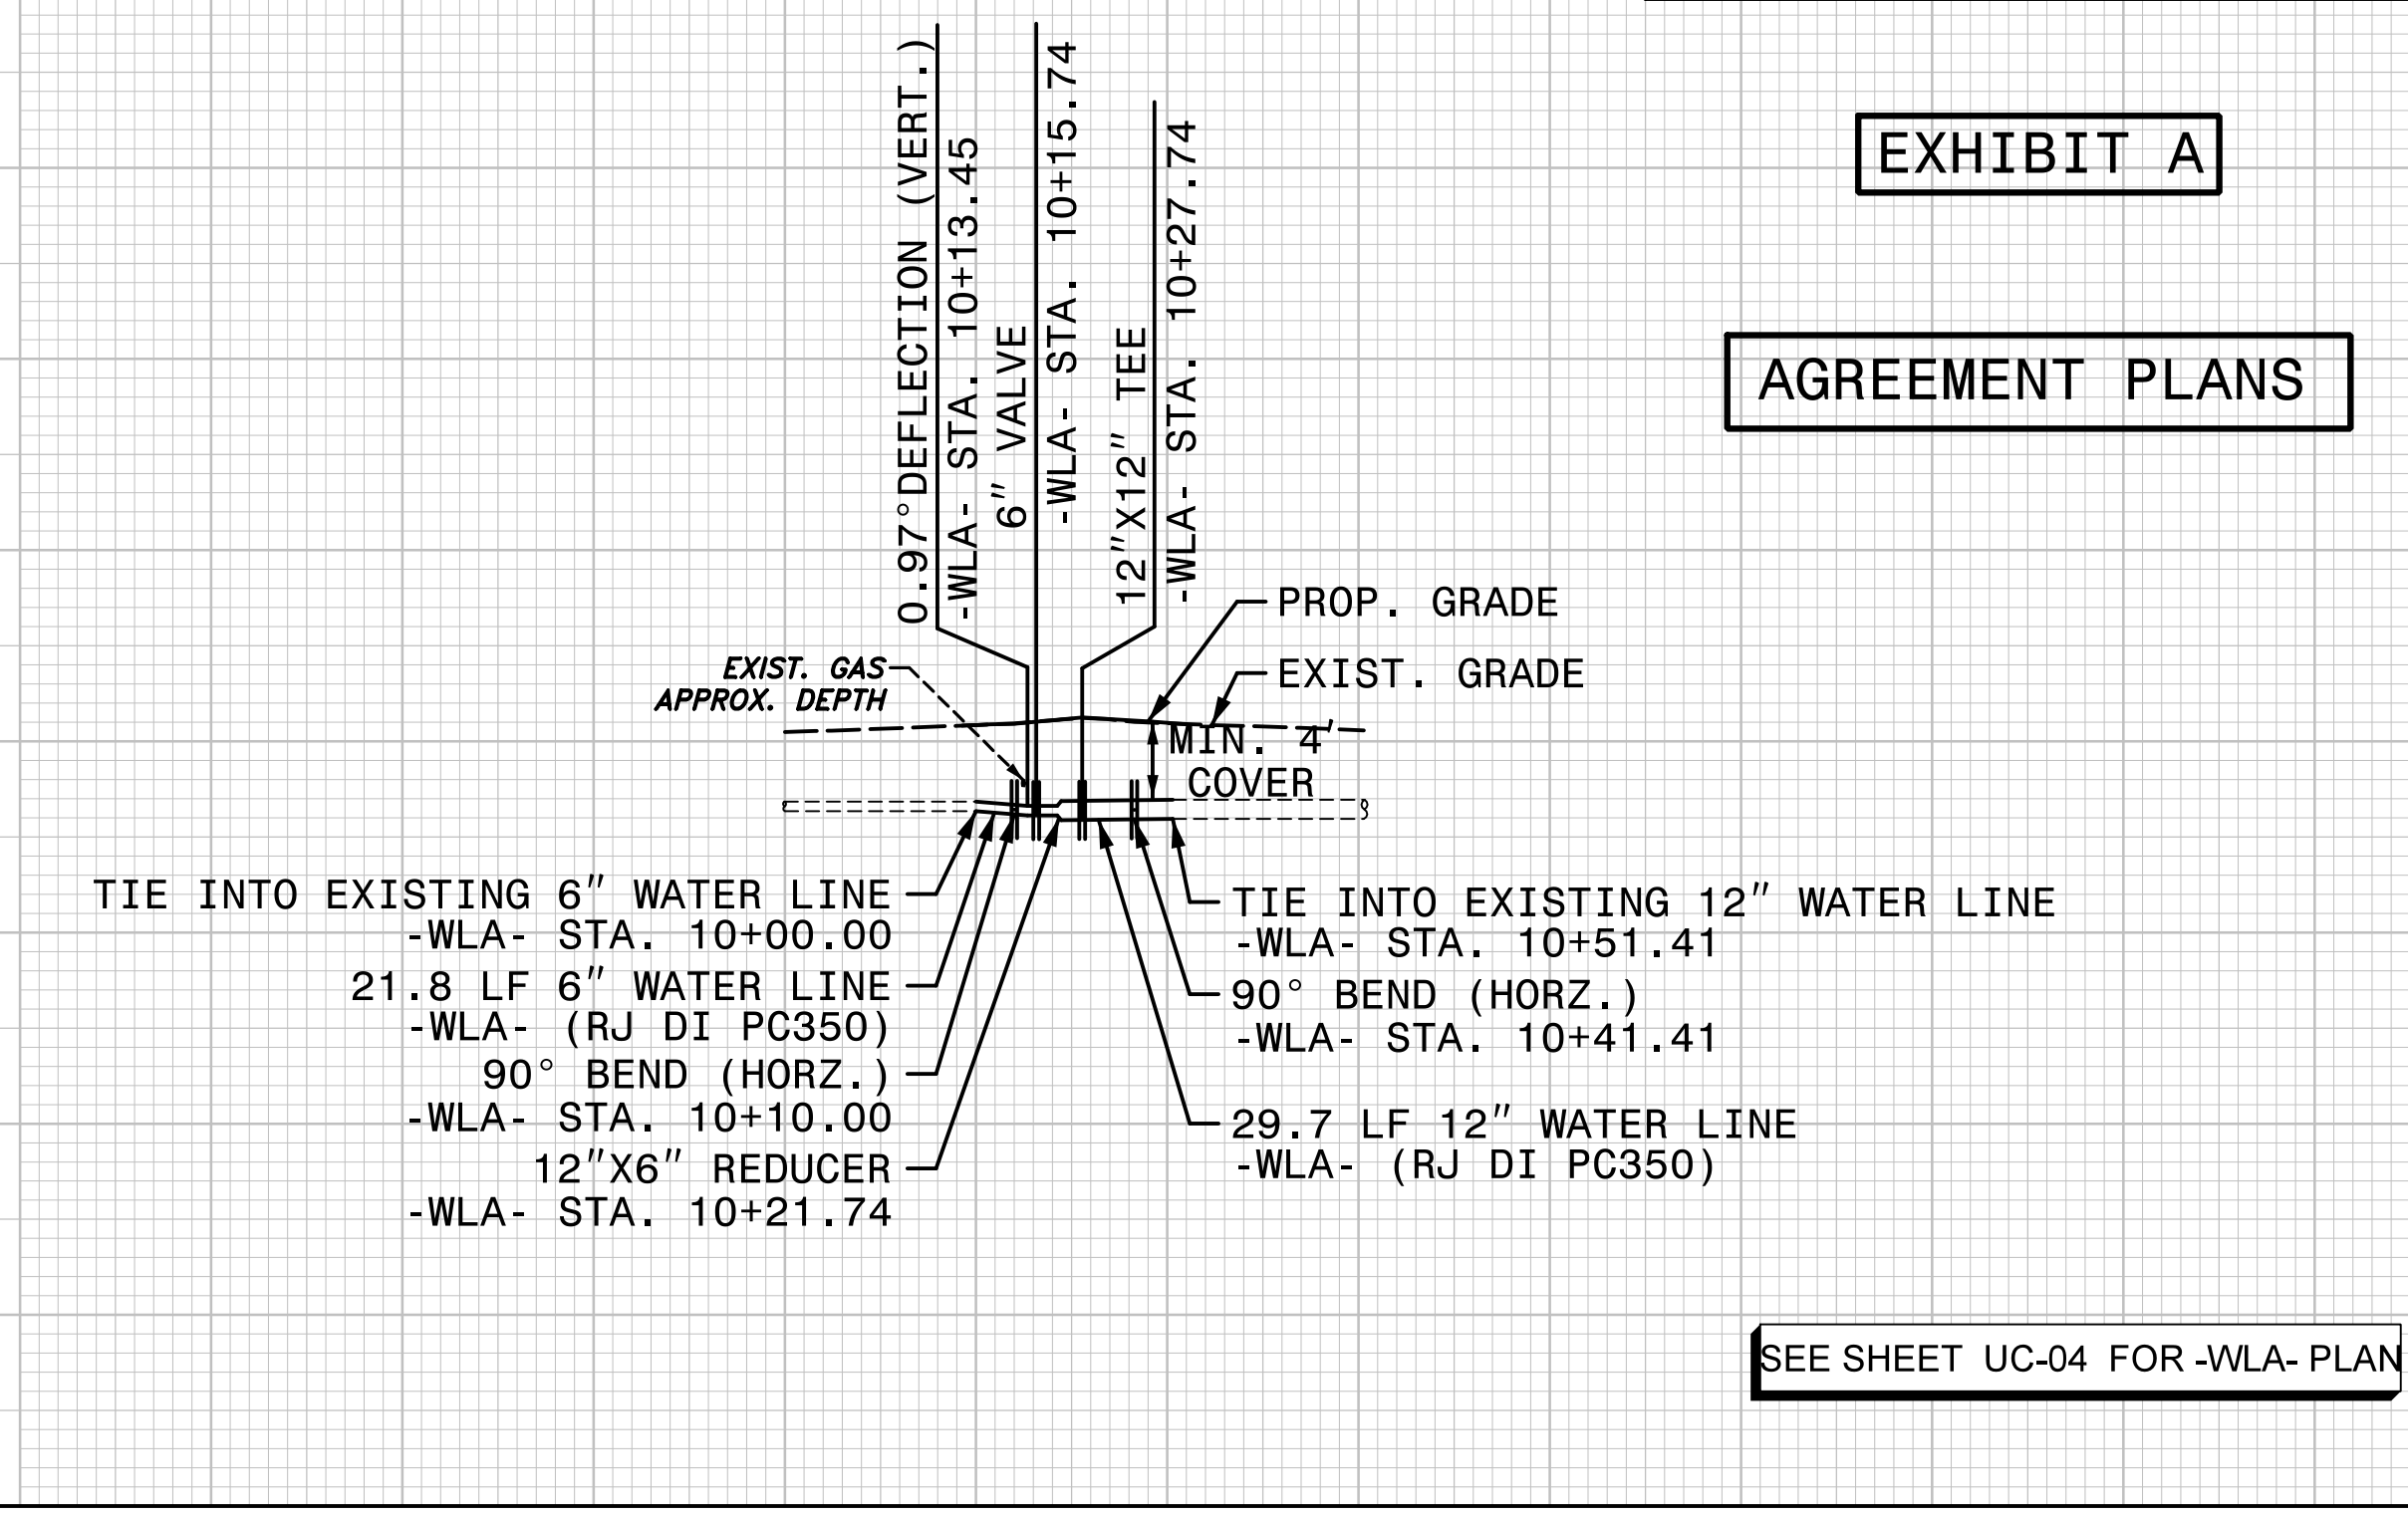

SEE SHEET UC-04 FOR -WLA- PLAN

SCALE: 1" = 50' HORIZONTAL
1" = 10' VERTICAL

-WLB-

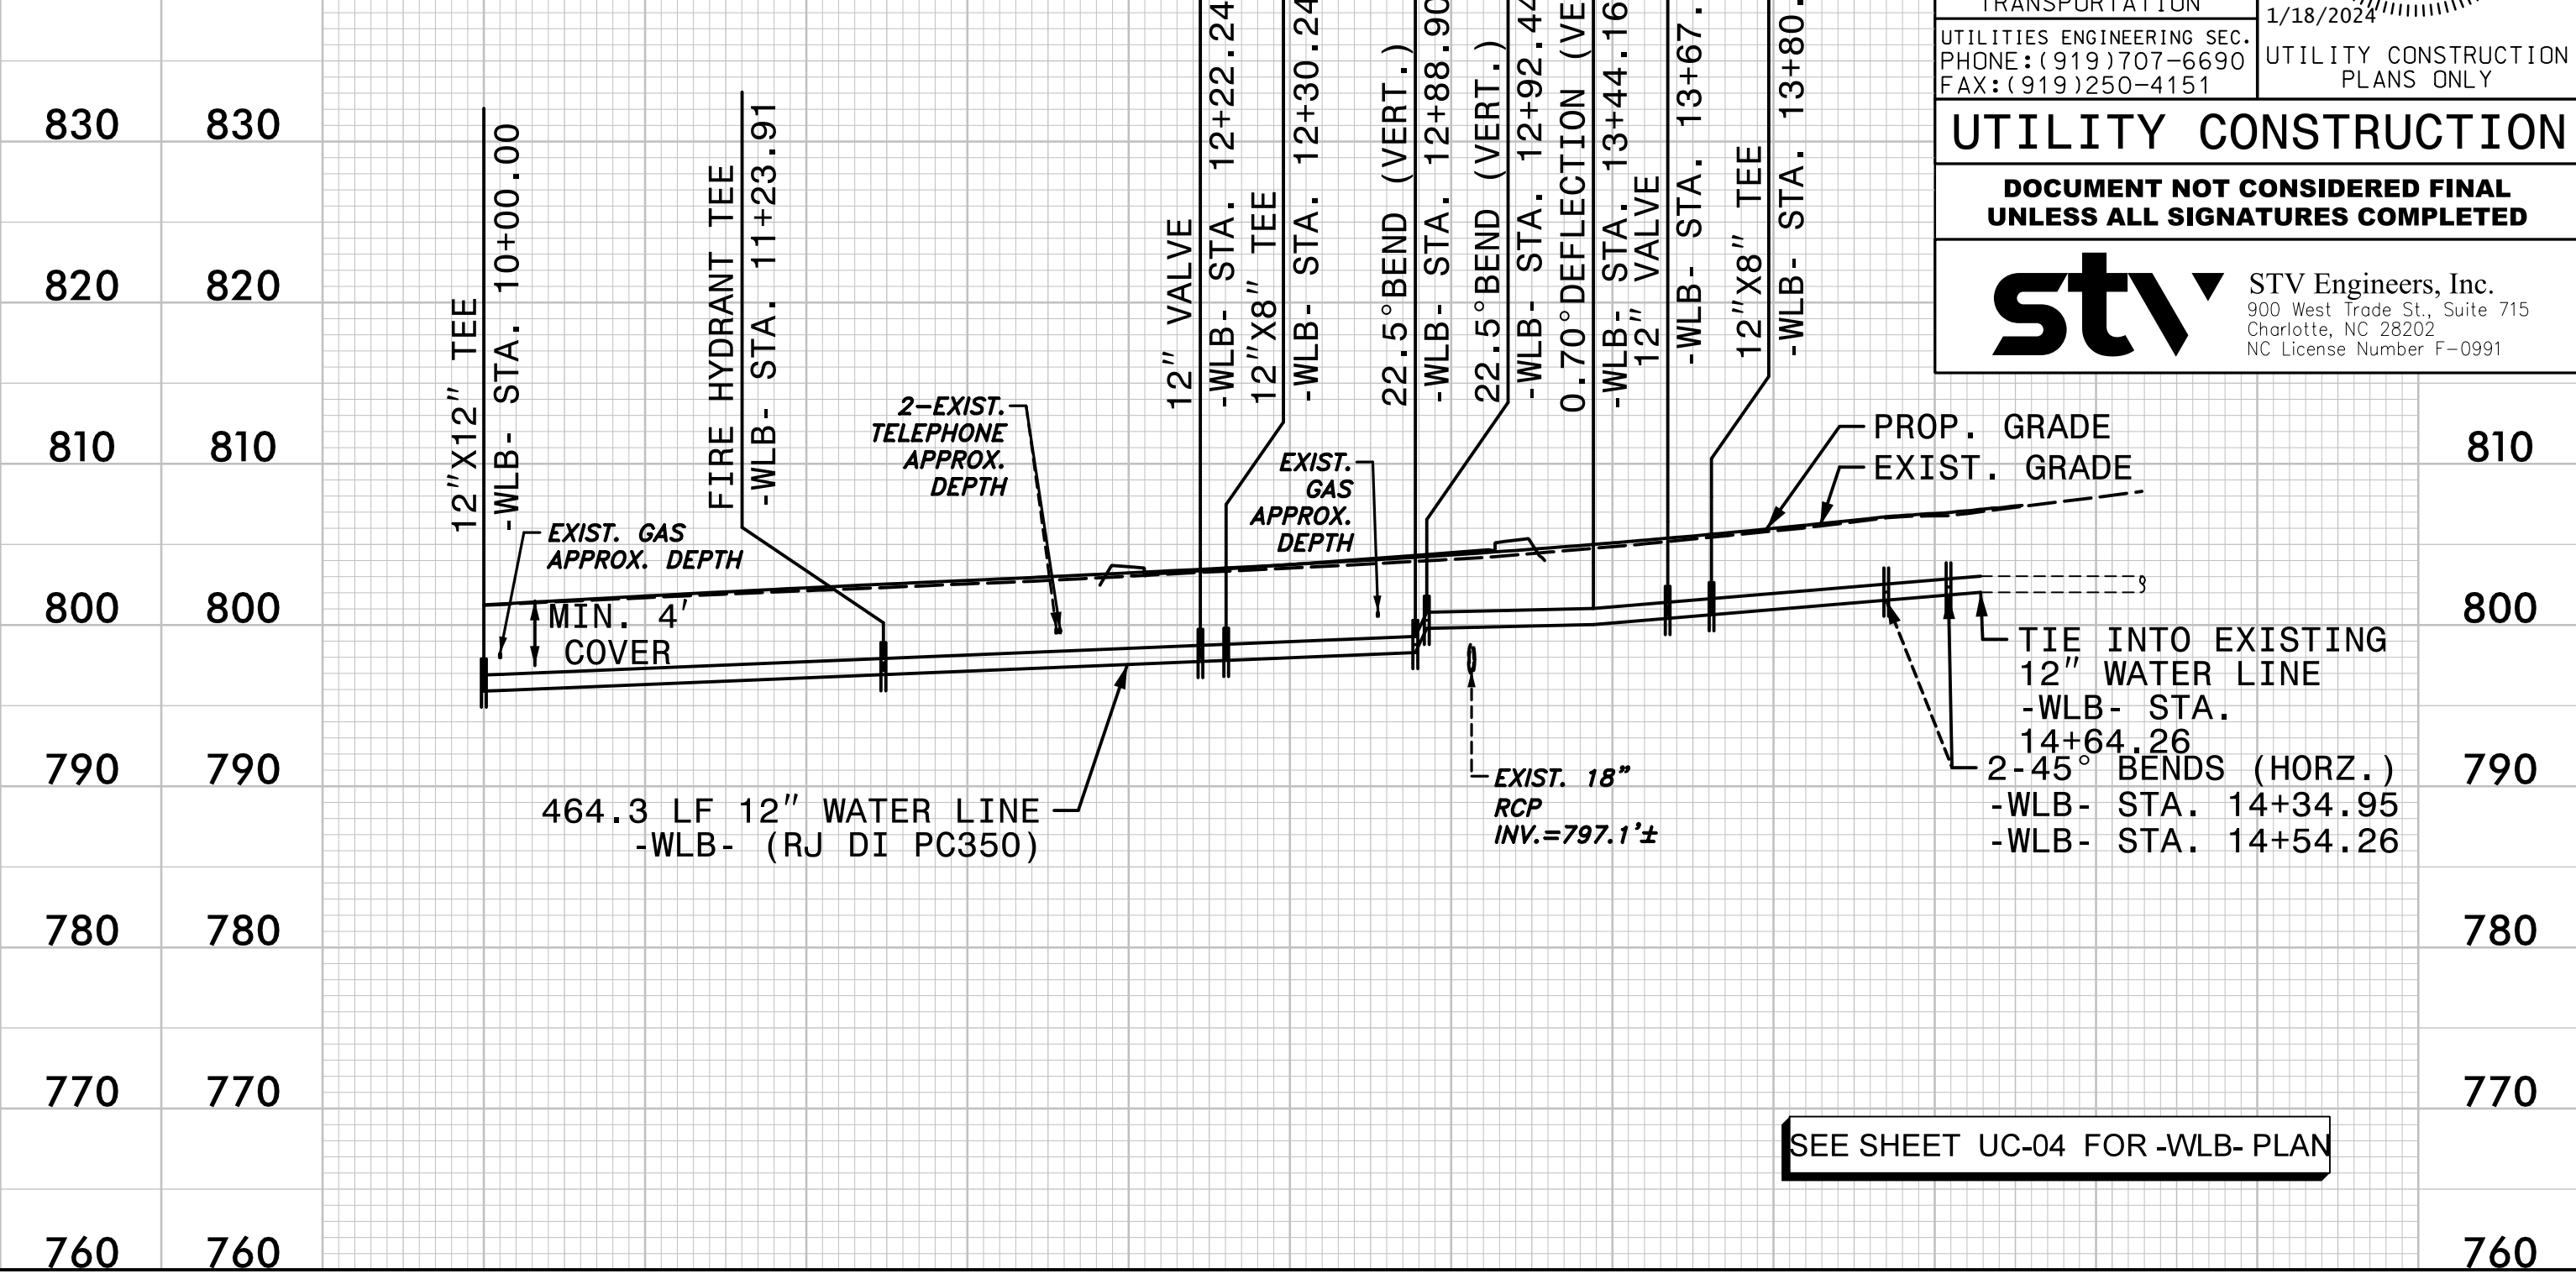

SEE SHEET UC-04 FOR -WLB- PLAN

PROJECT REFERENCE NO. Y-4807B SHEET NO. UC-05

DESIGNED BY: ABN
DRAWN BY: ABN
CHECKED BY: ASV
APPROVED BY:
REVISED:
NORTH CAROLINA DEPARTMENT OF TRANSPORTATION
UTILITIES ENGINEERING SEC. PHONE: (919) 707-6690 FAX: (919) 250-4151
1/18/2024
UTILITY CONSTRUCTION PLANS ONLY


UTILITY CONSTRUCTION

DOCUMENT NOT CONSIDERED FINAL UNLESS ALL SIGNATURES COMPLETED

stv STV Engineers, Inc.
900 West Trade St., Suite 715
Charlotte, NC 28202
NC License Number F-0991

SCALE: 1" = 50' HORIZONTAL
1" = 10' VERTICAL


-WLC-

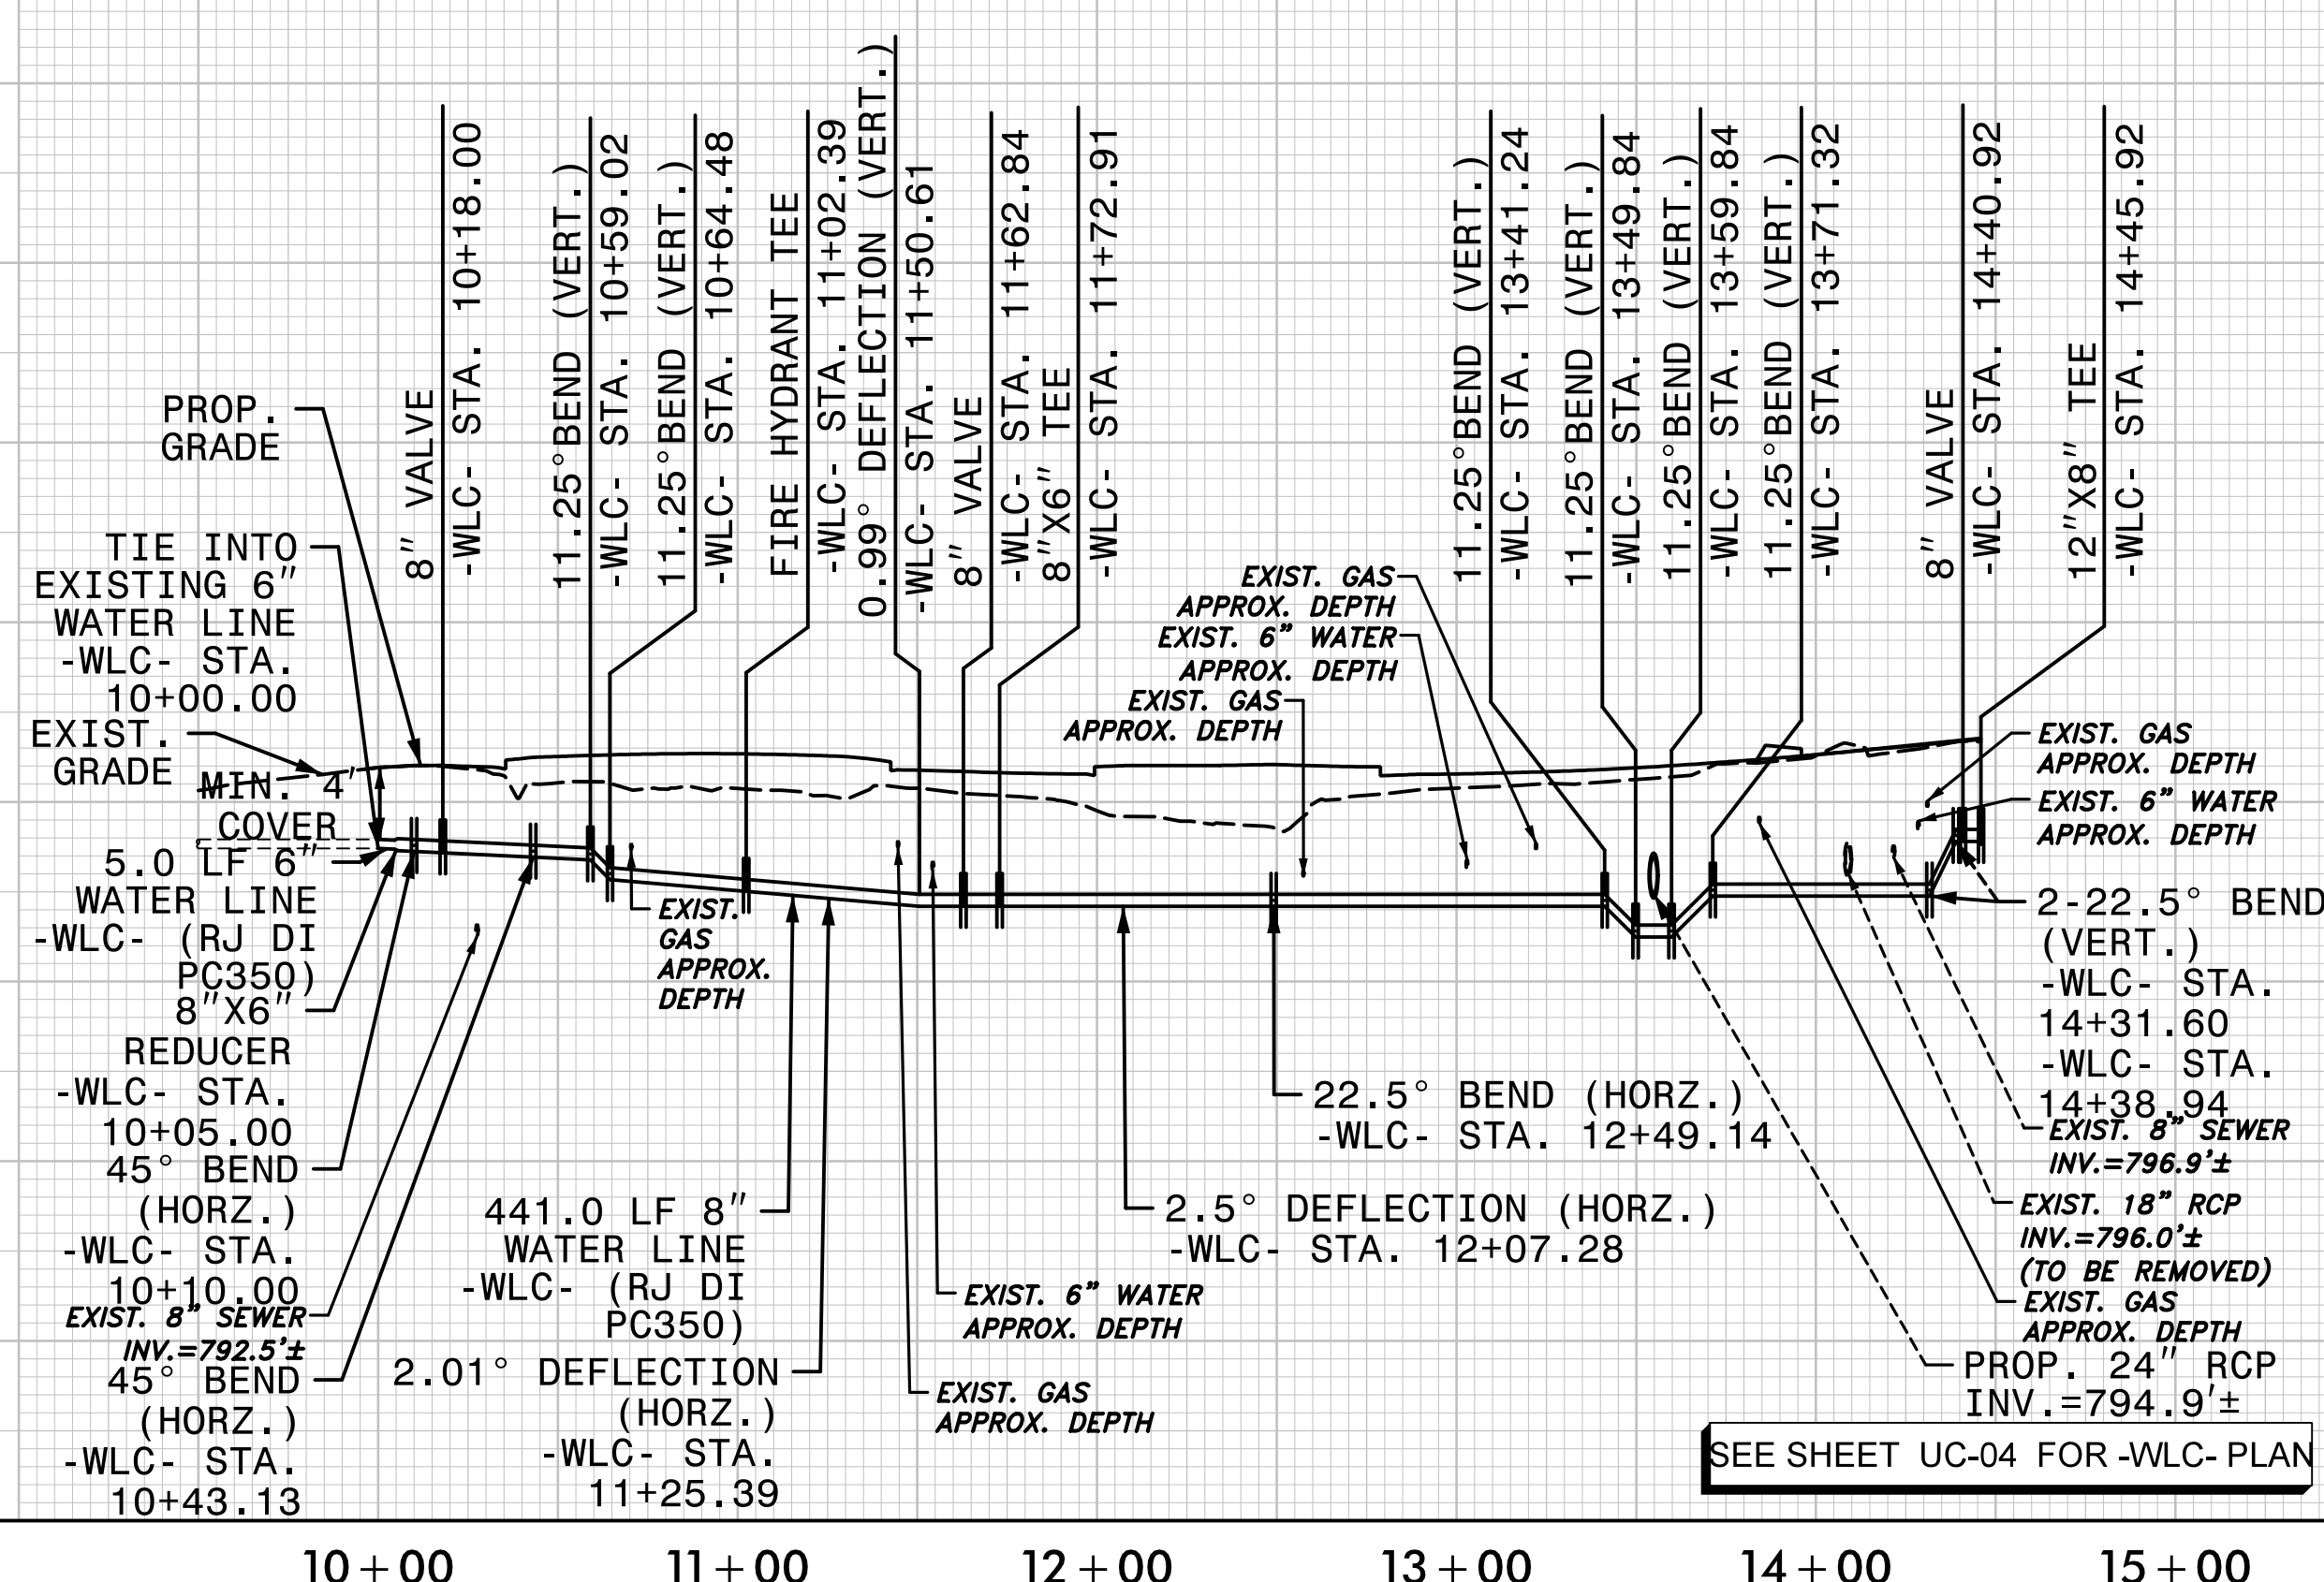

SEE SHEET UC-04 FOR -WLC- PLAN

SCALE: 1" = 50' HORIZONTAL
1" = 10' VERTICAL

-WLD-

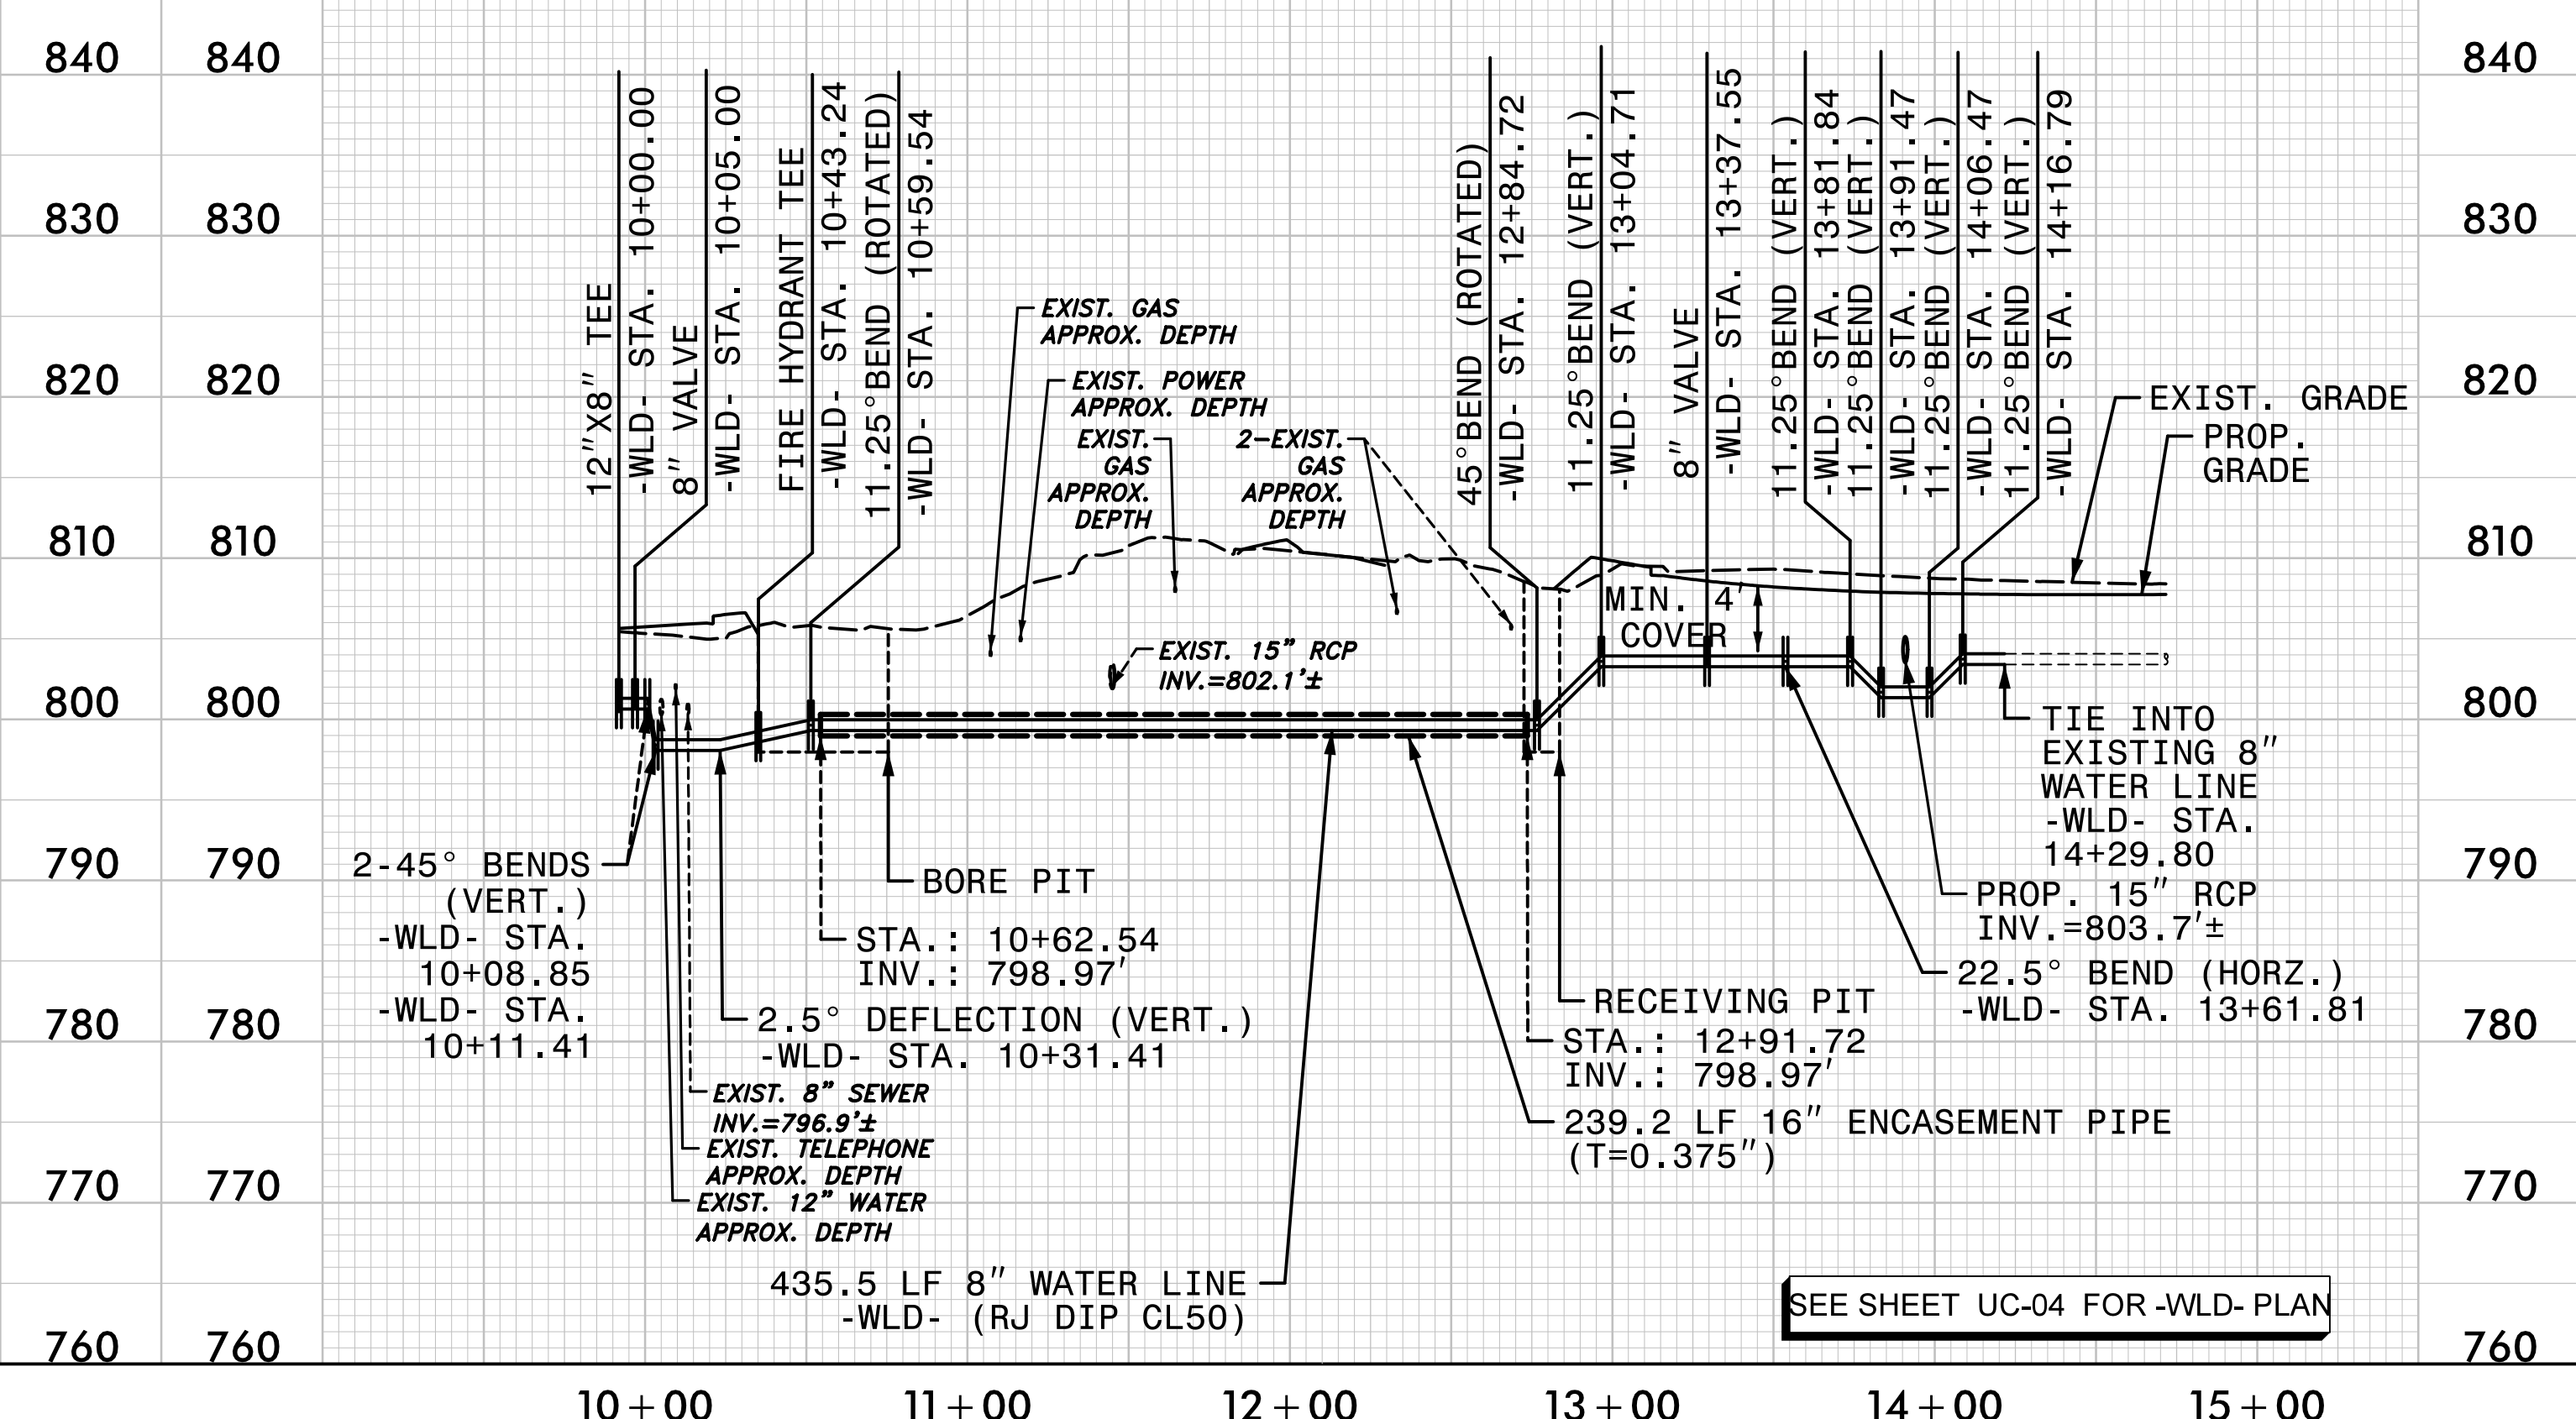

SEE SHEET UC-04 FOR -WLD- PLAN

I:\17\2024
F:\Utilities\Engineering\UC\Proj\Sheet\Y-4807B UC-05.psn.dgn
mabdelaziz