



6/23/16

|         |                                |                  |
|---------|--------------------------------|------------------|
| 0 2.5 5 | PROJ. REFERENCE NO.<br>Y-4807B | SHEET NO.<br>X-2 |
|---------|--------------------------------|------------------|


75 70 65 60 55 50 45 40 35 30 25 20 15 10 5 0 5 10 15 20 25 30 35 40 45 50 55 60 65 70 75

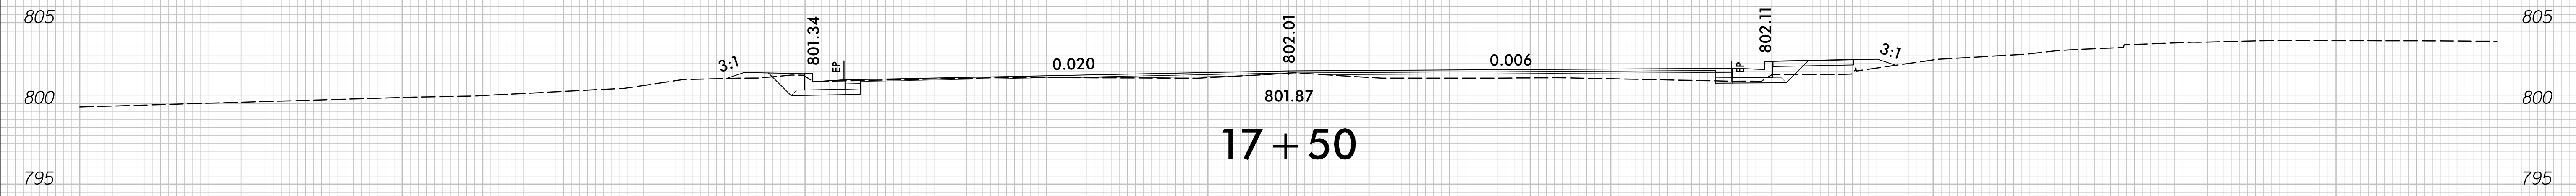


17 + 50

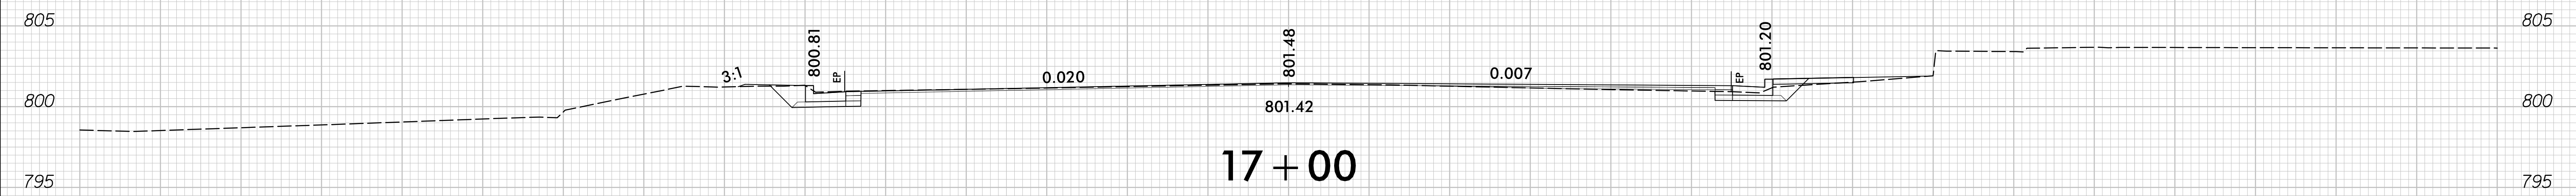

17 + 00

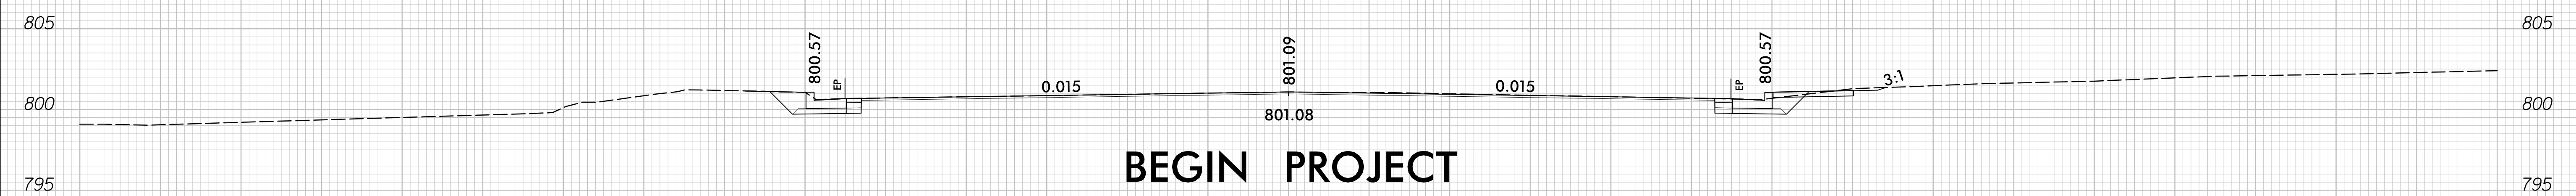

BEGIN PROJECT  
16 + 66.17

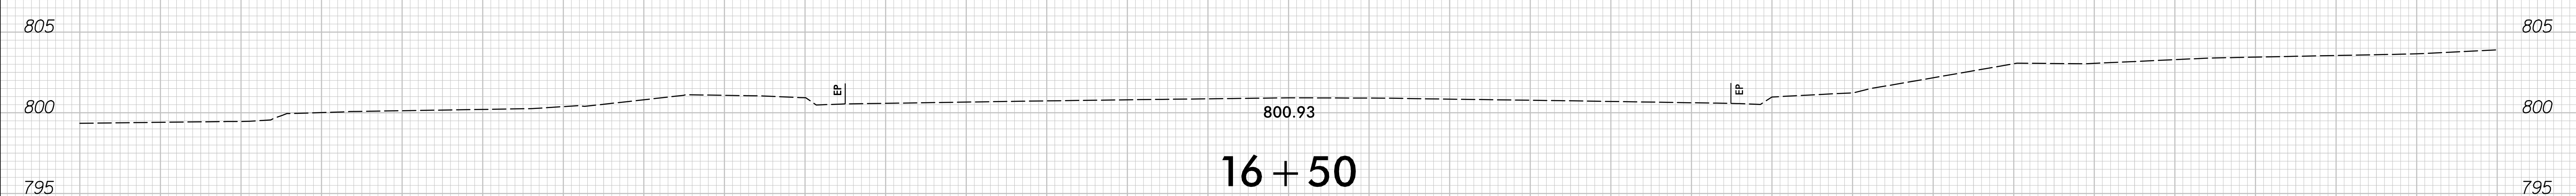

16 + 50

75 70 65 60 55 50 45 40 35 30 25 20 15 10 5 0 5 10 15 20 25 30 35 40 45 50 55 60 65 70 75

1/17/2024  
r:\y\p\okway\Corridor-Modeling\Y4807B\_Rd\XPL\_L.dgn

