
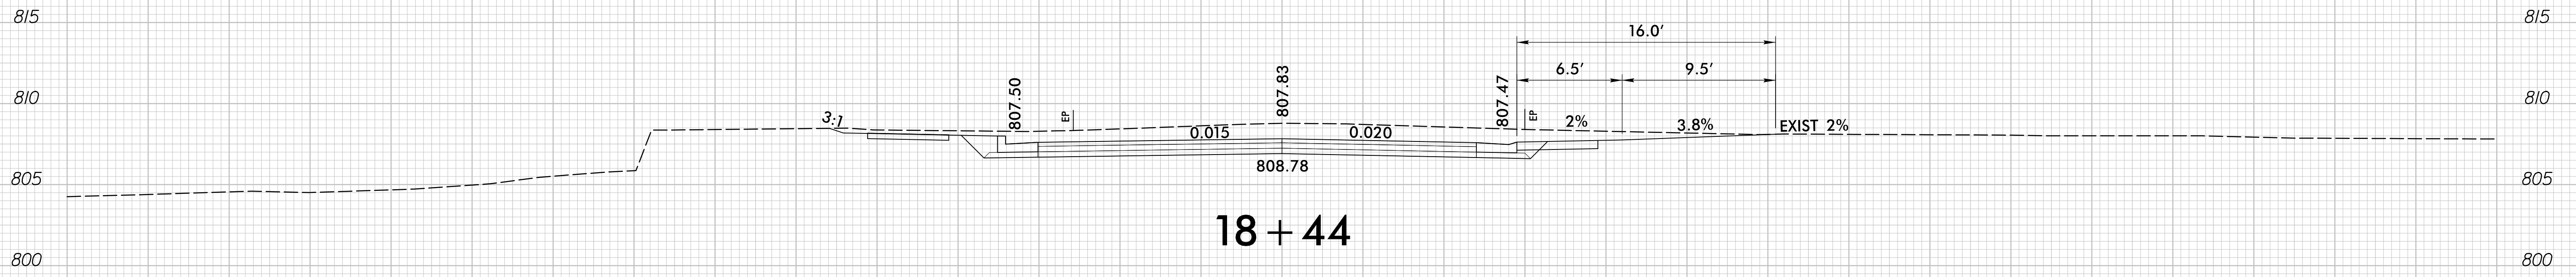
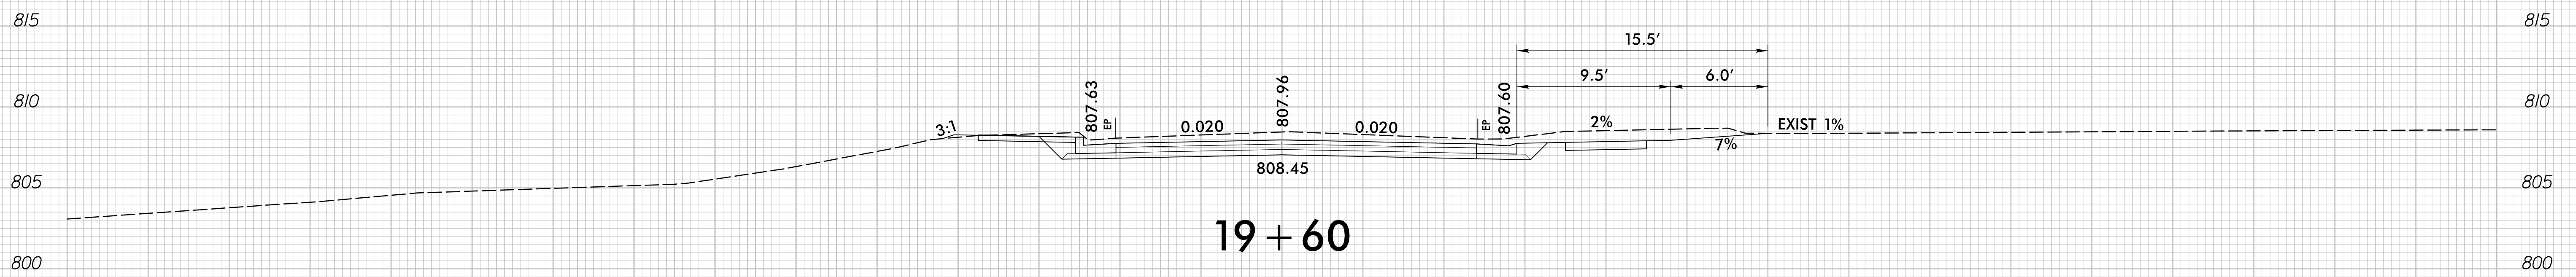


6/23/16

0 2.5 5	PROJ. REFERENCE NO. Y-4807B	SHEET NO. X-17
---------	--------------------------------	-------------------

75 70 65 60 55 50 45 40 35 30 25 20 15 10 5 0 5 10 15 20 25 30 35 40 45 50 55 60 65 70 75

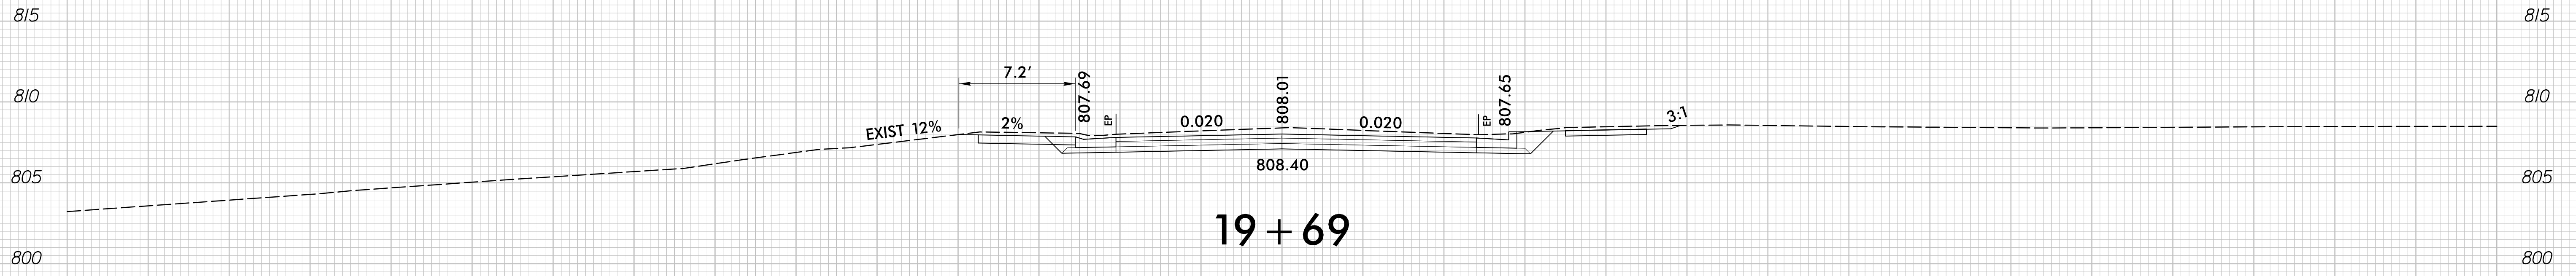

-YI- DRIVEWAYS

1/17/2024  
r:\y\cdk\y\corridor\mode\ling\y\4807B\_Rdy\_XPL\_drives\_Y1.dgn  
Model: 12

75 70 65 60 55 50 45 40 35 30 25 20 15 10 5 0 5 10 15 20 25 30 35 40 45 50 55 60 65 70 75