


TIP PROJECT: Y-4807B

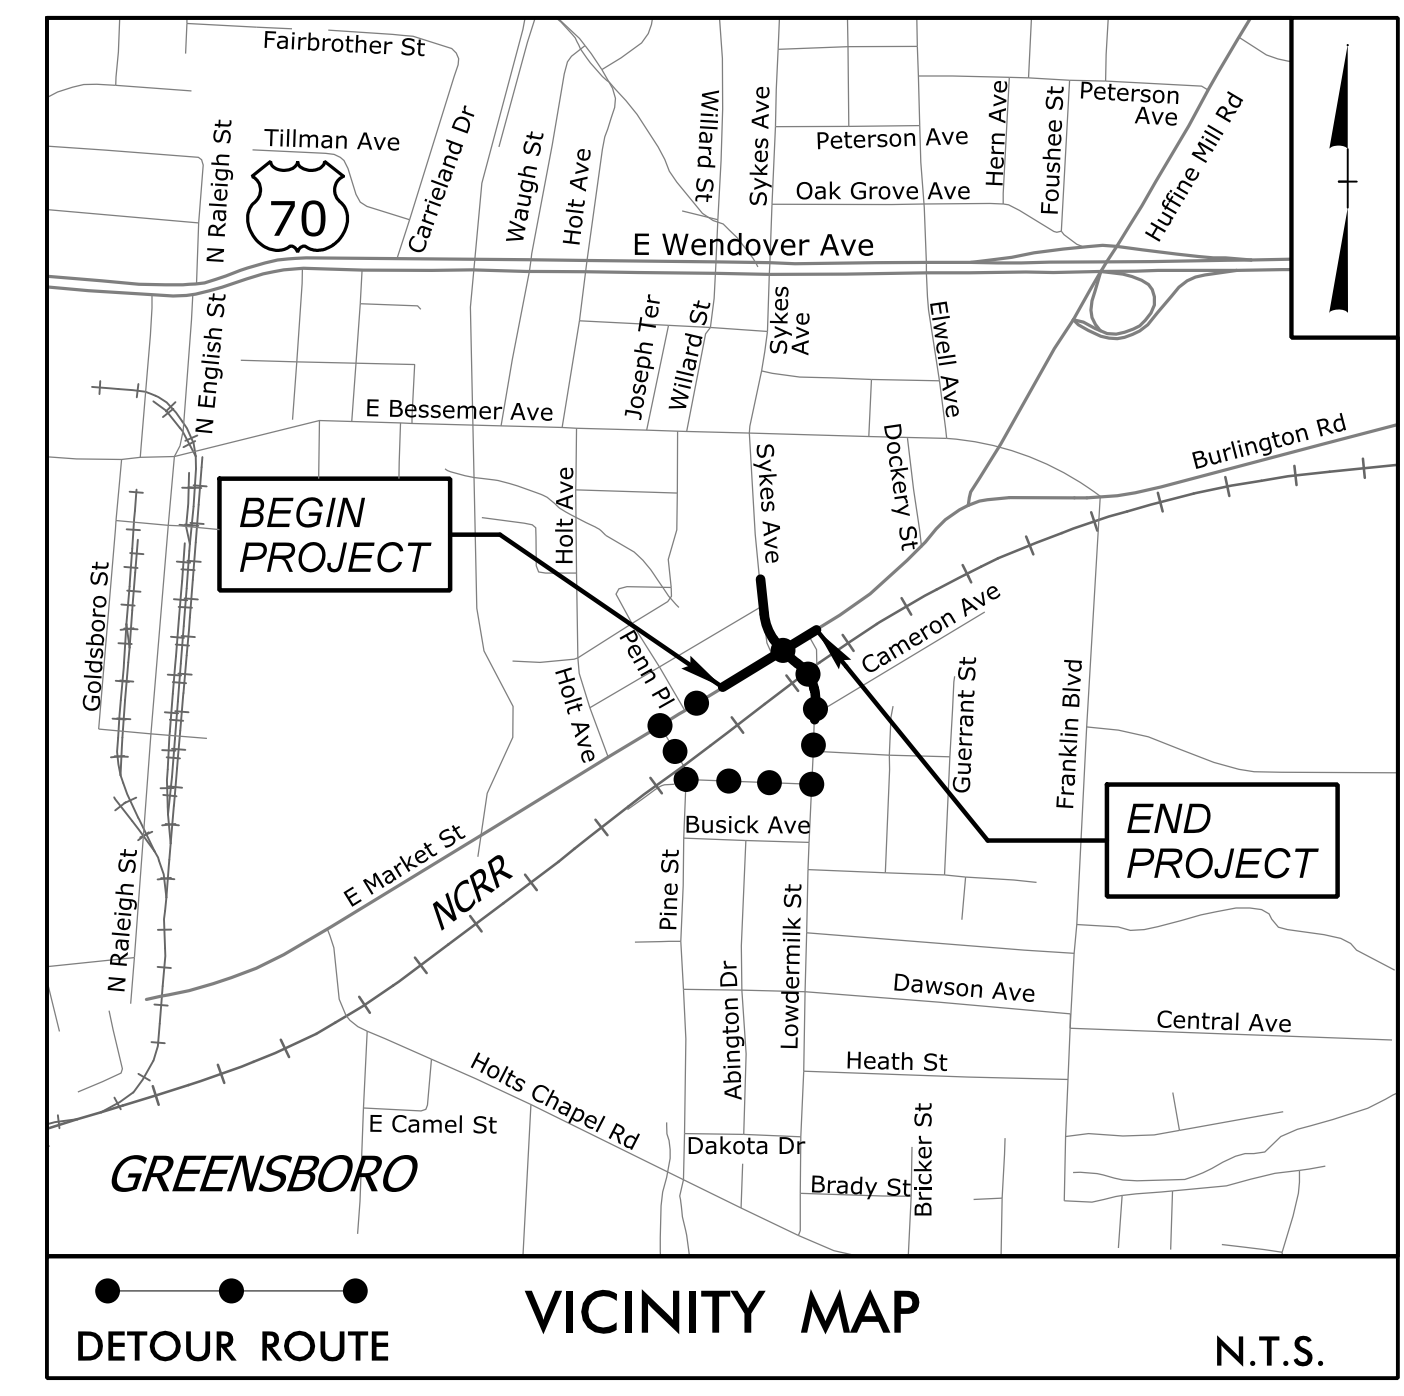

STATE OF NORTH CAROLINA
RAIL DIVISION




UTILITIES BY OTHERS PLANS
GUILFORD COUNTY

LOCATION: MARKET STREET (SR 3163) FROM
PINE STREET TO LOWDERMILK STREET

TYPE OF WORK: POWER, COMMUNICATIONS, & GAS

| | |
|------------|-----------|
| T.I.P. NO. | SHEET NO. |
| Y-4807B | UO-1 |

NOTE:
ALL UTILITY WORK SHOWN ON THIS SHEET IS DONE BY OTHERS.
NO PAYMENT WILL BE MADE TO THE CONTRACTOR FOR UTILITY WORK SHOWN ON THIS SHEET.

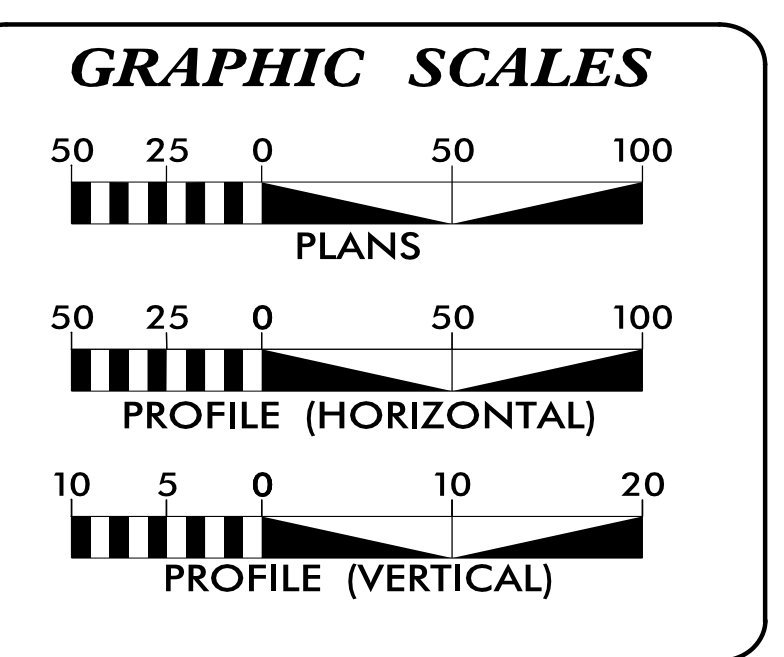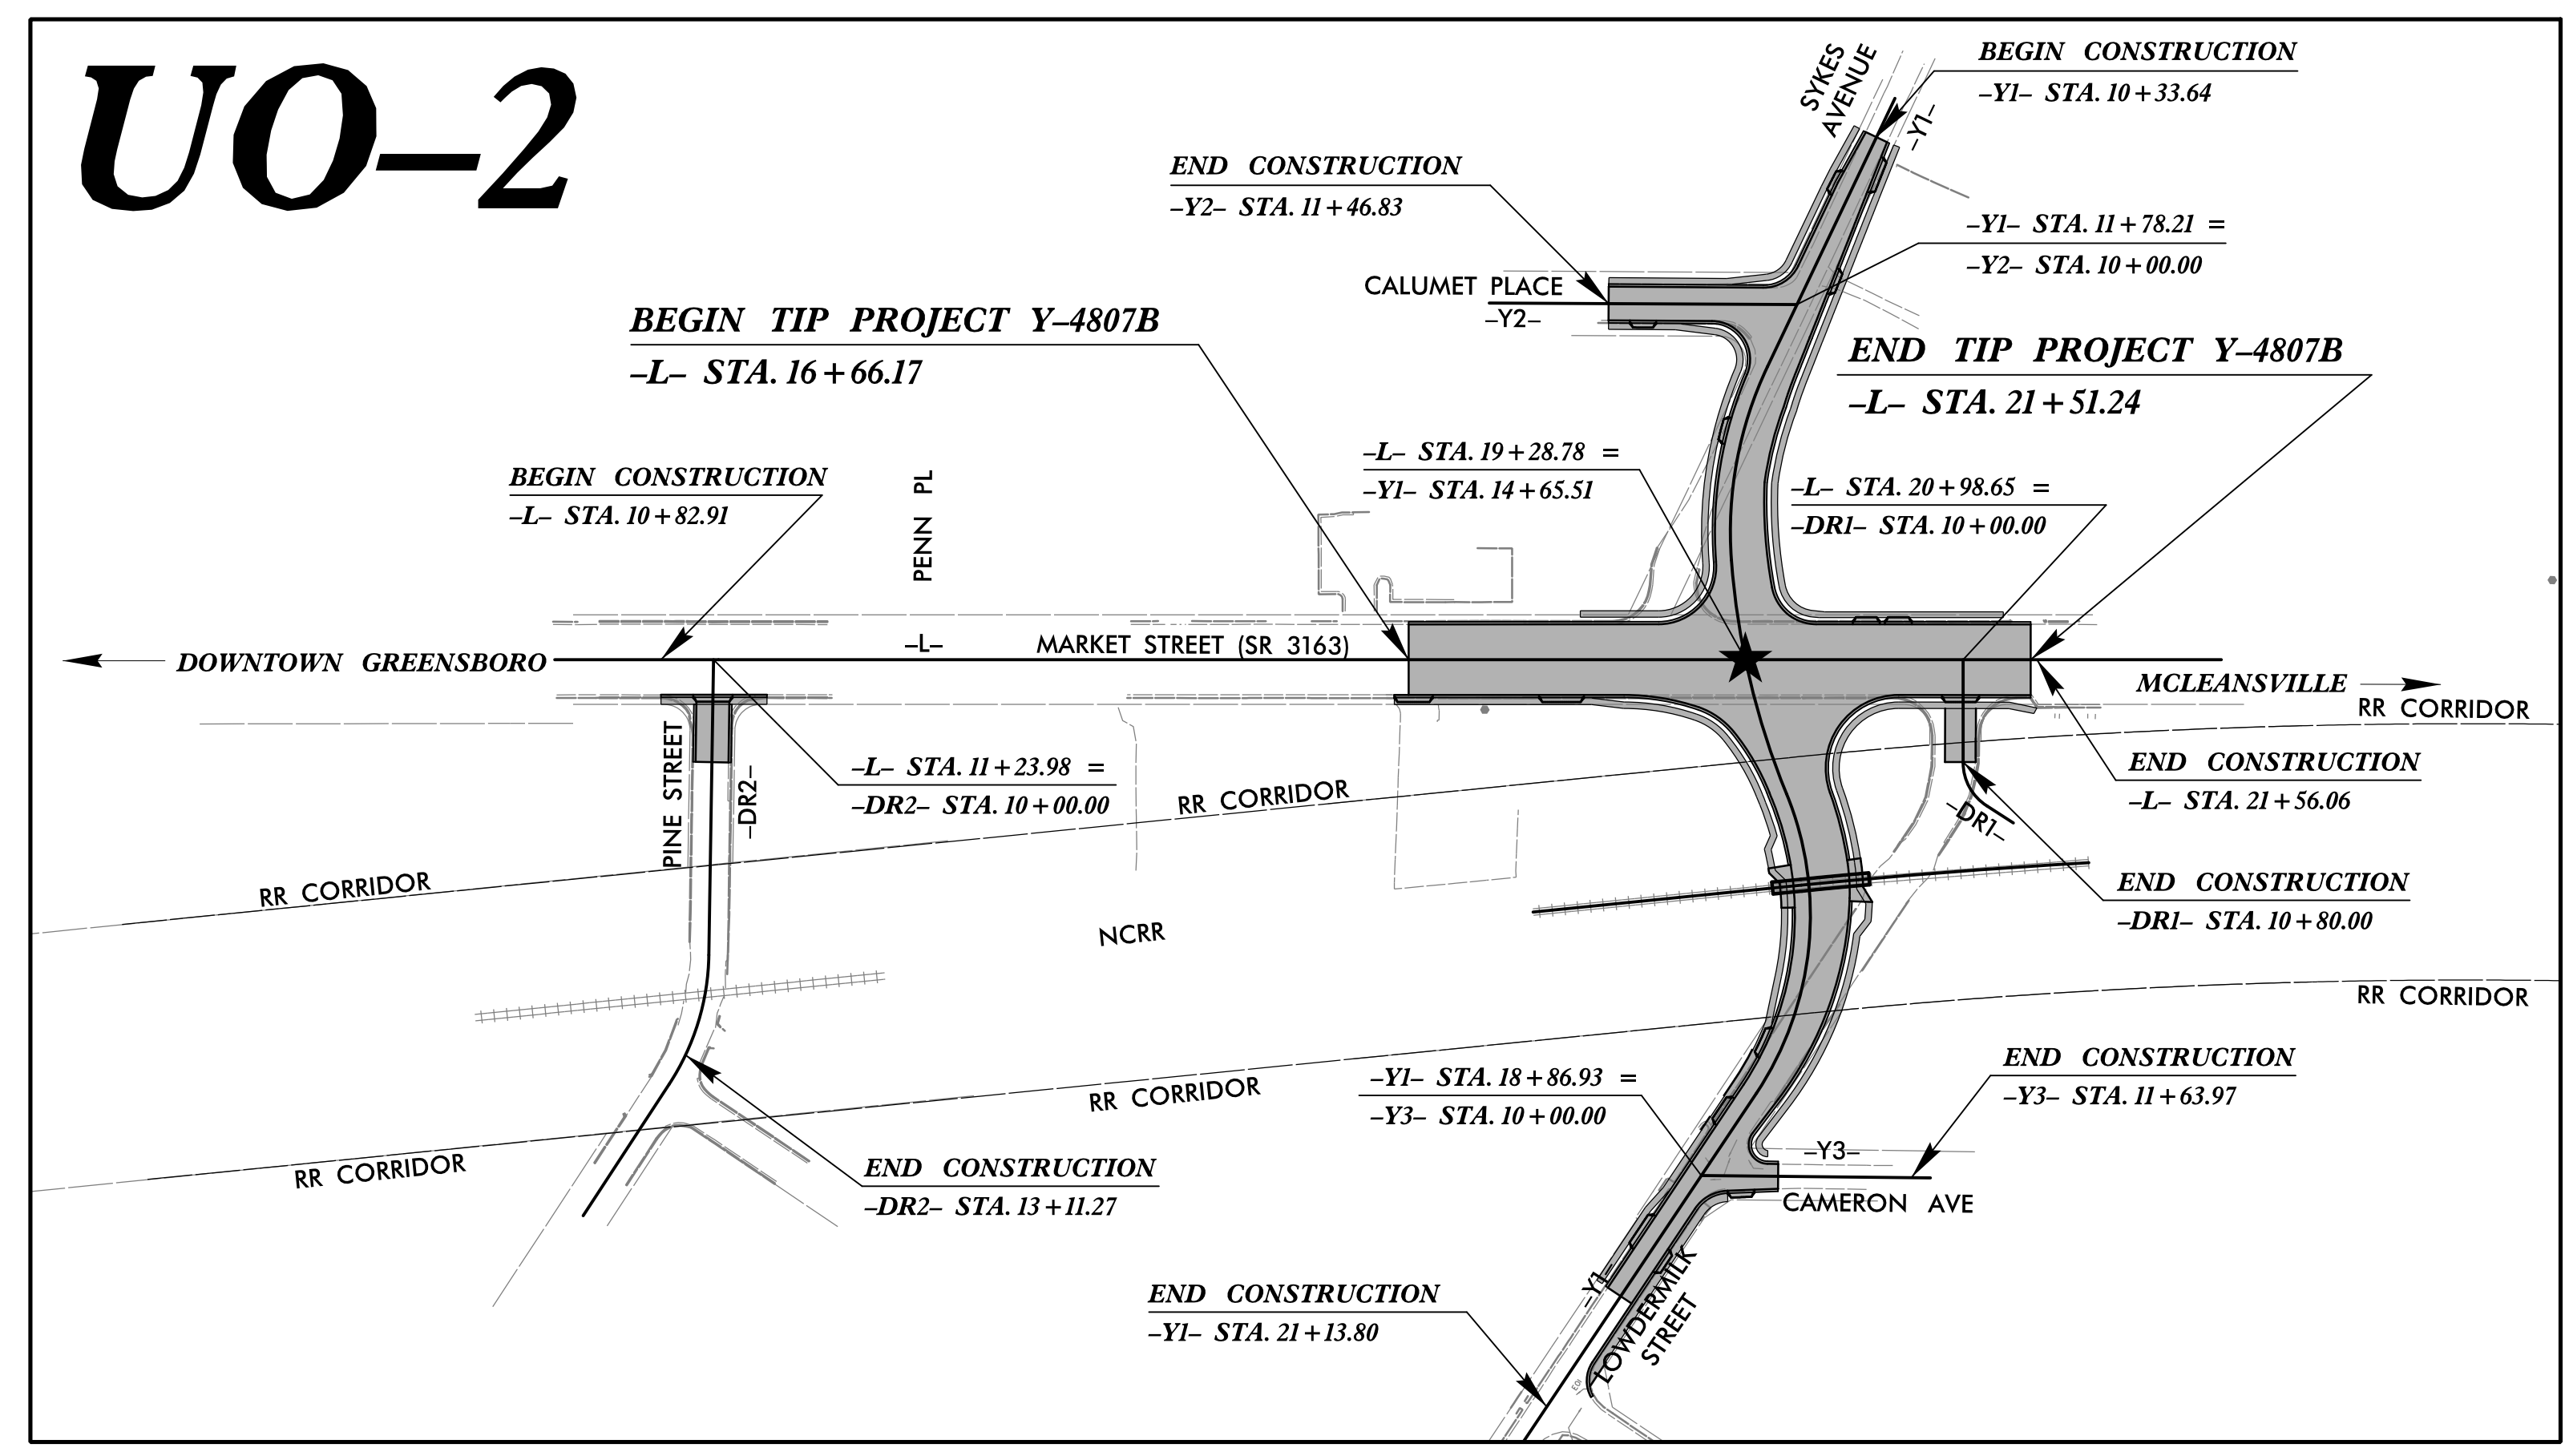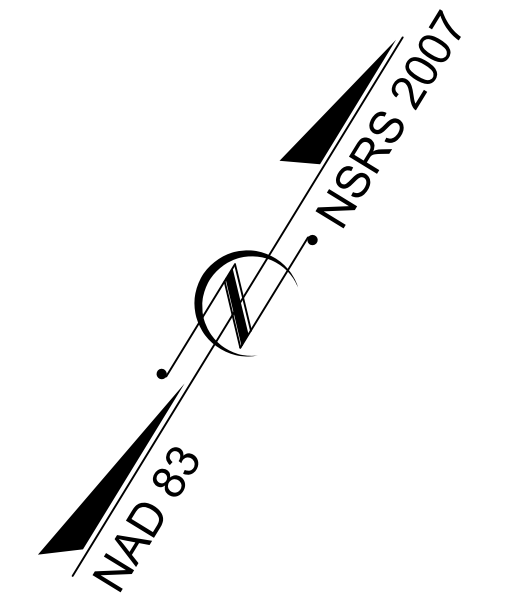

INDEX OF SHEETS

| SHEET NO.: | DESCRIPTION: |
|------------|----------------|
| UO-1 | TITLE SHEET |
| UO-4 | UBO PLAN SHEET |

UTILITY OWNERS WITH CONFLICTS

| |
|--------------------------------|
| (A) POWER - DUKE ENERGY |
| (B) TELECOM - AT&T |
| (C) CATV - CHARTER |
| (D) GAS - PIEDMONT NATURAL GAS |

PREPARED IN THE OFFICE OF:

STV Engineers, Inc.
900 West Trade St., Suite 715
Charlotte, NC 28202
NC License Number F-0991

| | |
|-----------------------------|-----------------------------|
| <u>Oriana Hernandez, PE</u> | UTILITY PROJECT MANAGER |
| <u>Laura Braunfeld</u> | PROJECT UTILITY COORDINATOR |
| <u>Logan Hedrick</u> | PROJECT UTILITY CAD |

DIVISION OF HIGHWAYS
UTILITIES UNIT
1555 MAIL SERVICES CENTER
RALEIGH, NC 27699-1555
PHONE (919) 707-6690
FAX (919) 250-4151

| | |
|-------------------------|-----------------------------|
| <u>Ali Louchehi, PE</u> | UTILITIES REGIONAL ENGINEER |
| <u>Jon Loughry</u> | UTILITIES ENGINEER |
| <u>Dayton Martin</u> | UTILITIES AREA COORDINATOR |
| <u>O'Hara Parker</u> | UTILITIES COORDINATOR |

5/14/99
3/5/2024
2:\5\2024\ees\engineering\ubo\pro\j\4807B_UD_psh02.dgn
mab02102

| | |
|----------------------------------|-------------------|
| PROJECT REFERENCE NO. Y-4807B | SHEET NO. U0-2 |
|----------------------------------|-------------------|

STV STV Engineers, Inc.
900 West Trade St., Suite 715
Charlotte, NC 28202
NC License Number F-0991

UTILITIES BY OTHERS

NOTE:
ALL UTILITY WORK SHOWN ON THIS SHEET WILL BE DONE BY OTHERS. NO PAYMENT WILL BE MADE TO THE CONTRACTOR FOR UTILITY WORK SHOWN ON THIS SHEET.

NOTES:
* : AT&T UG TRANSMISSION LINE LOCATED AT BOTH CB 412 AND CB 411. DRAINAGE DESIGN FOR CB WILL BE RETROFITTED TO AVOID CONFLICT.

